

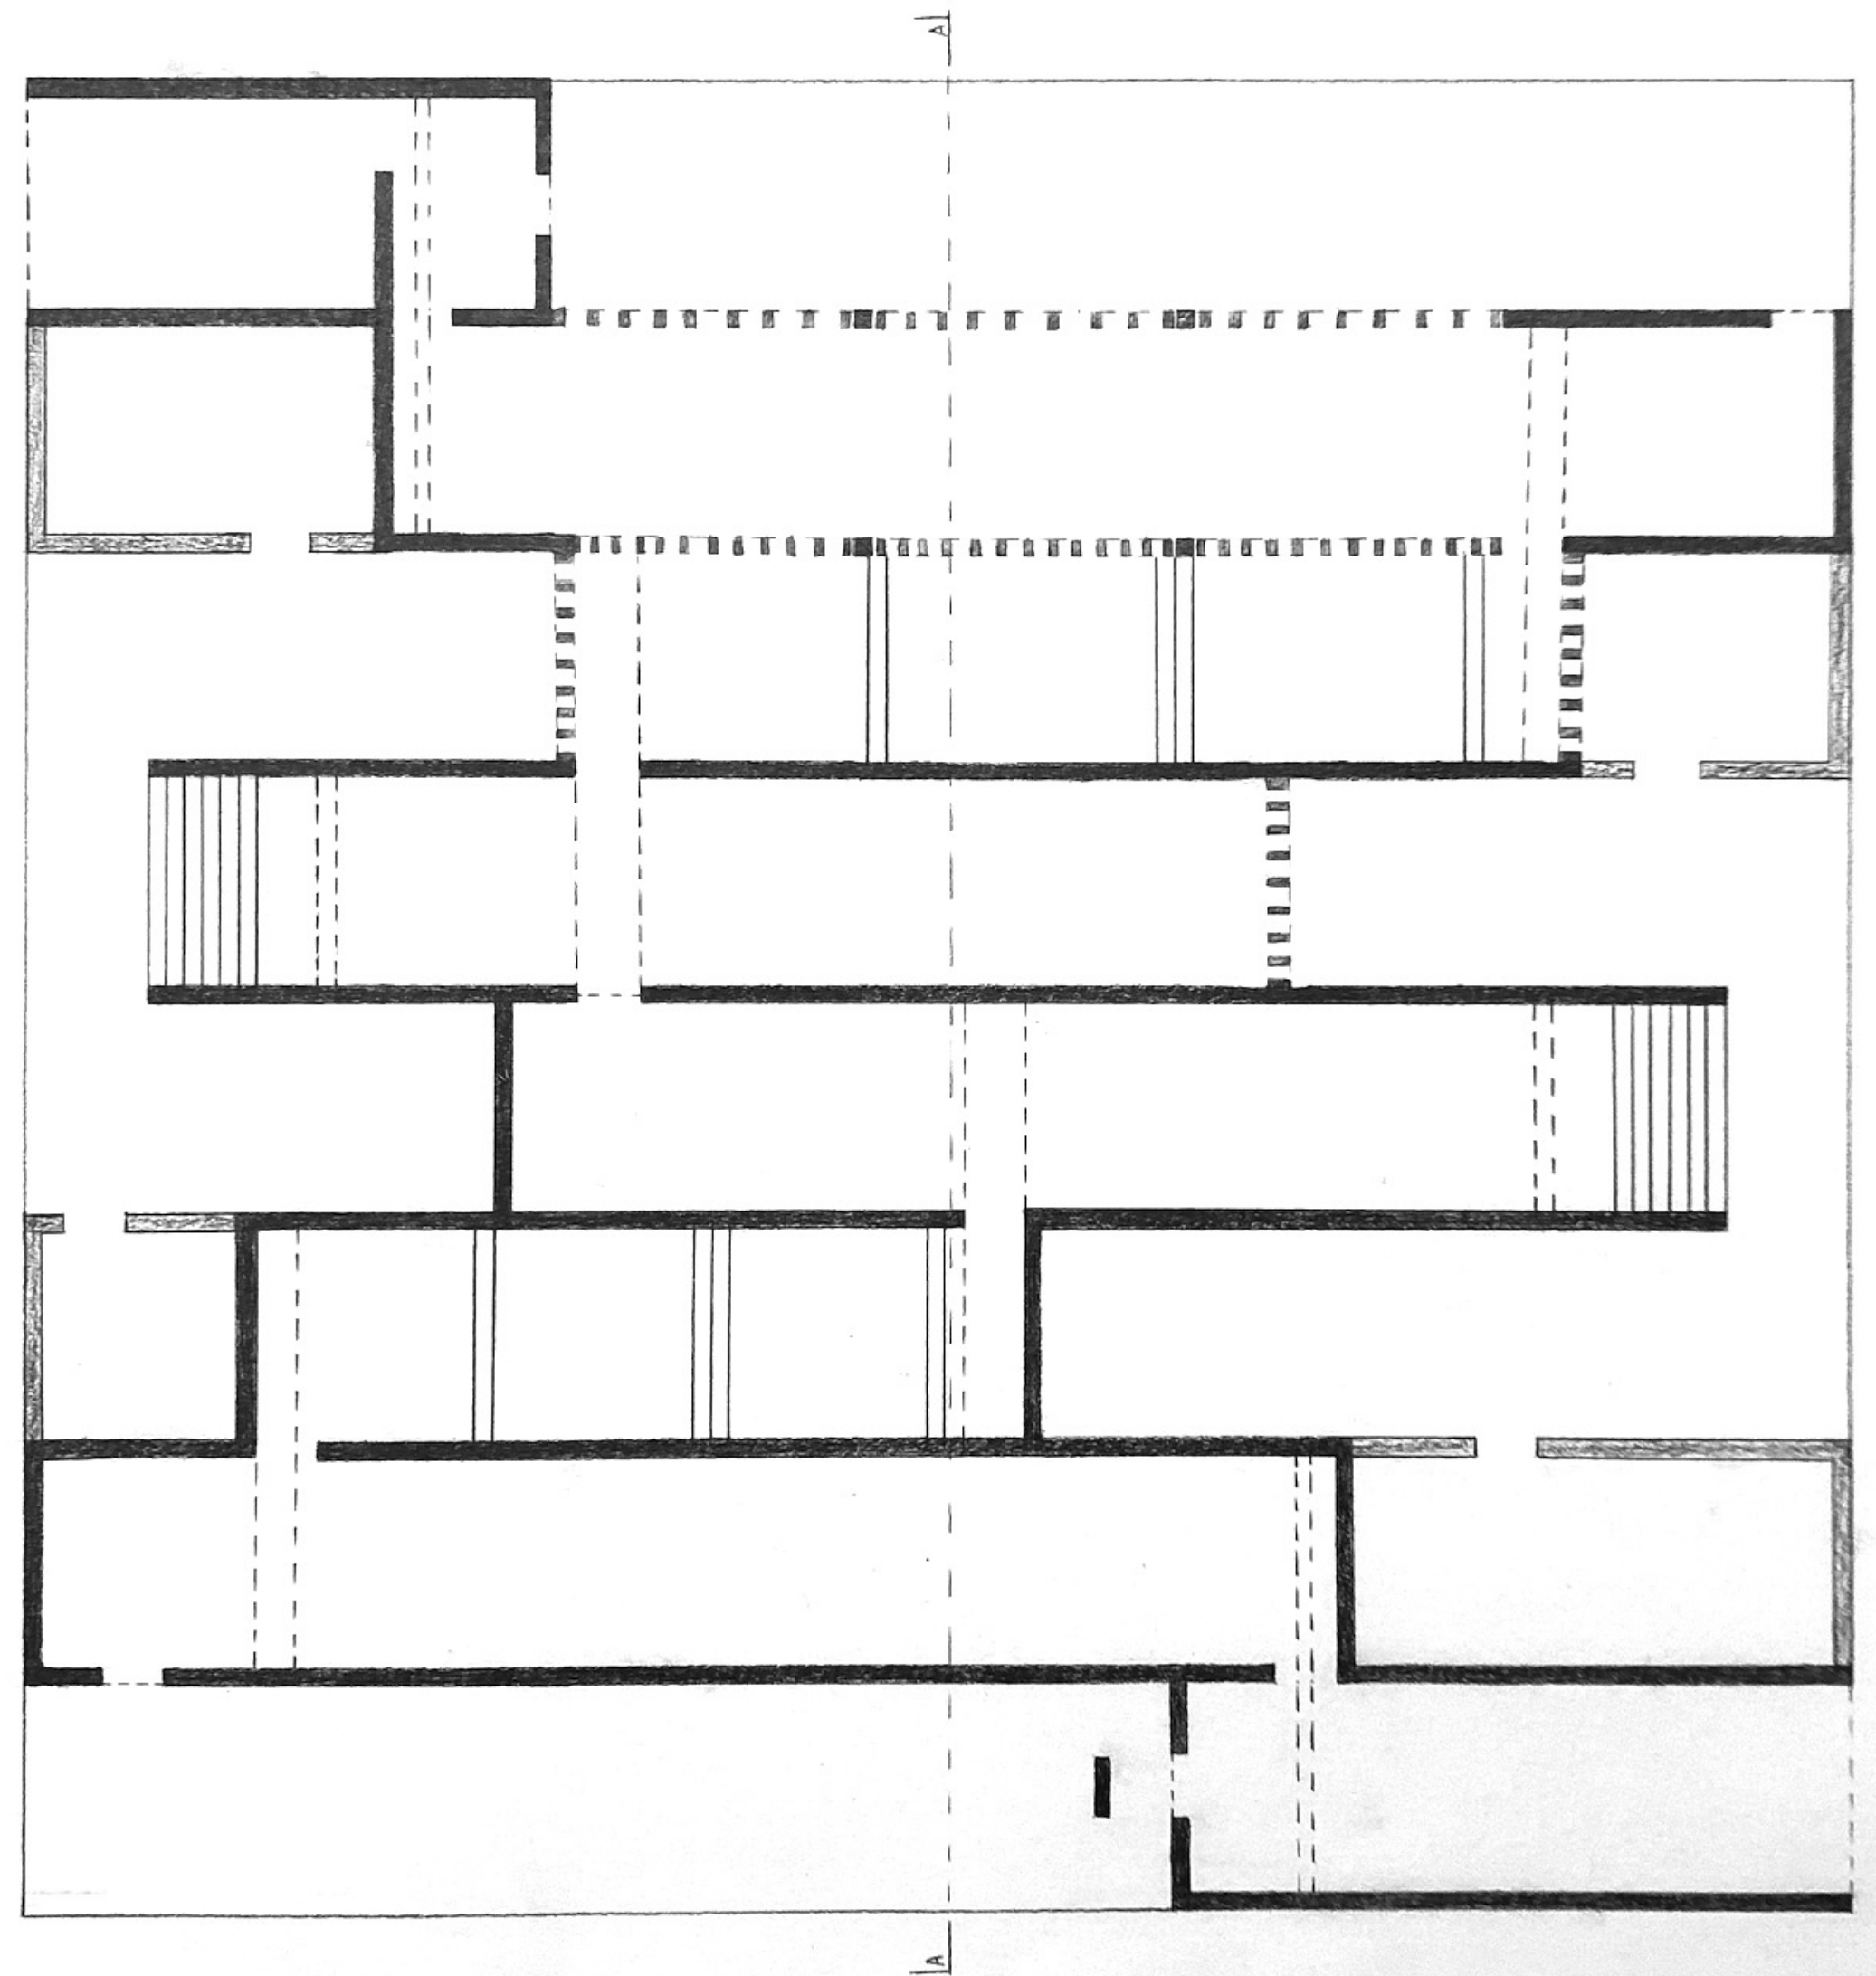
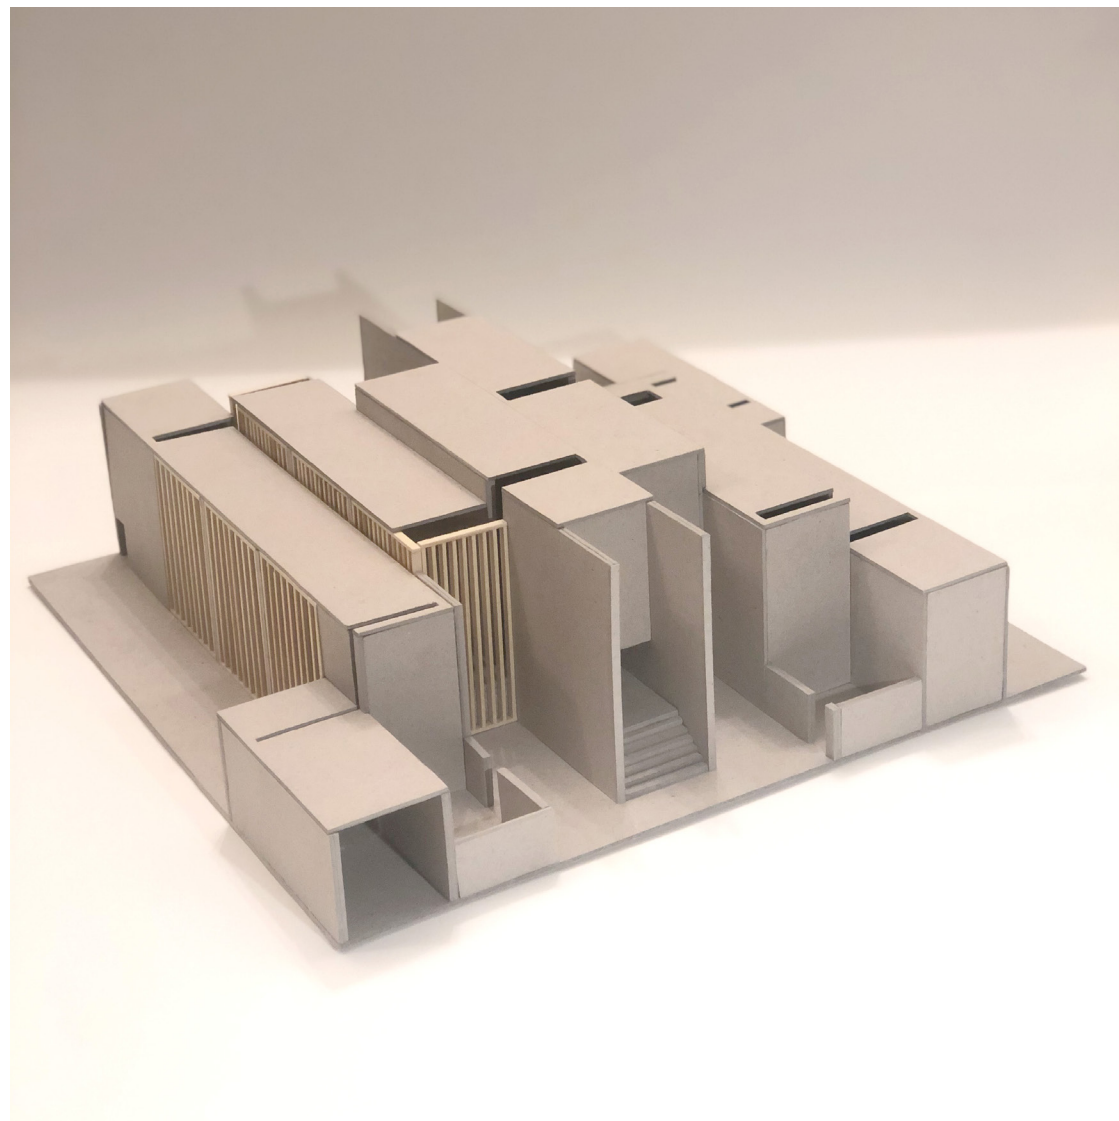






Ly Yvonne
Koje Berlin
HS 2020

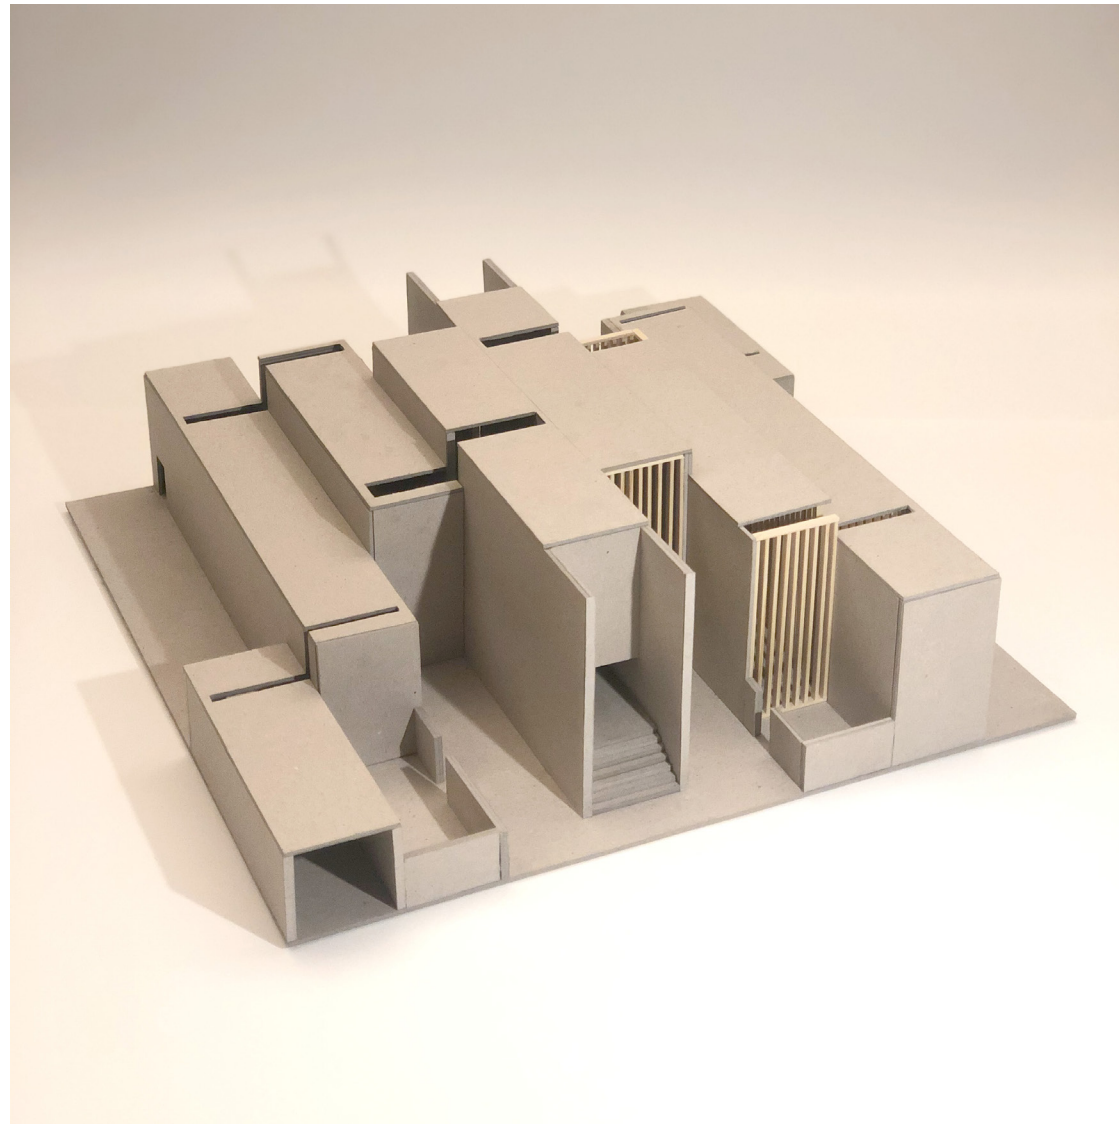

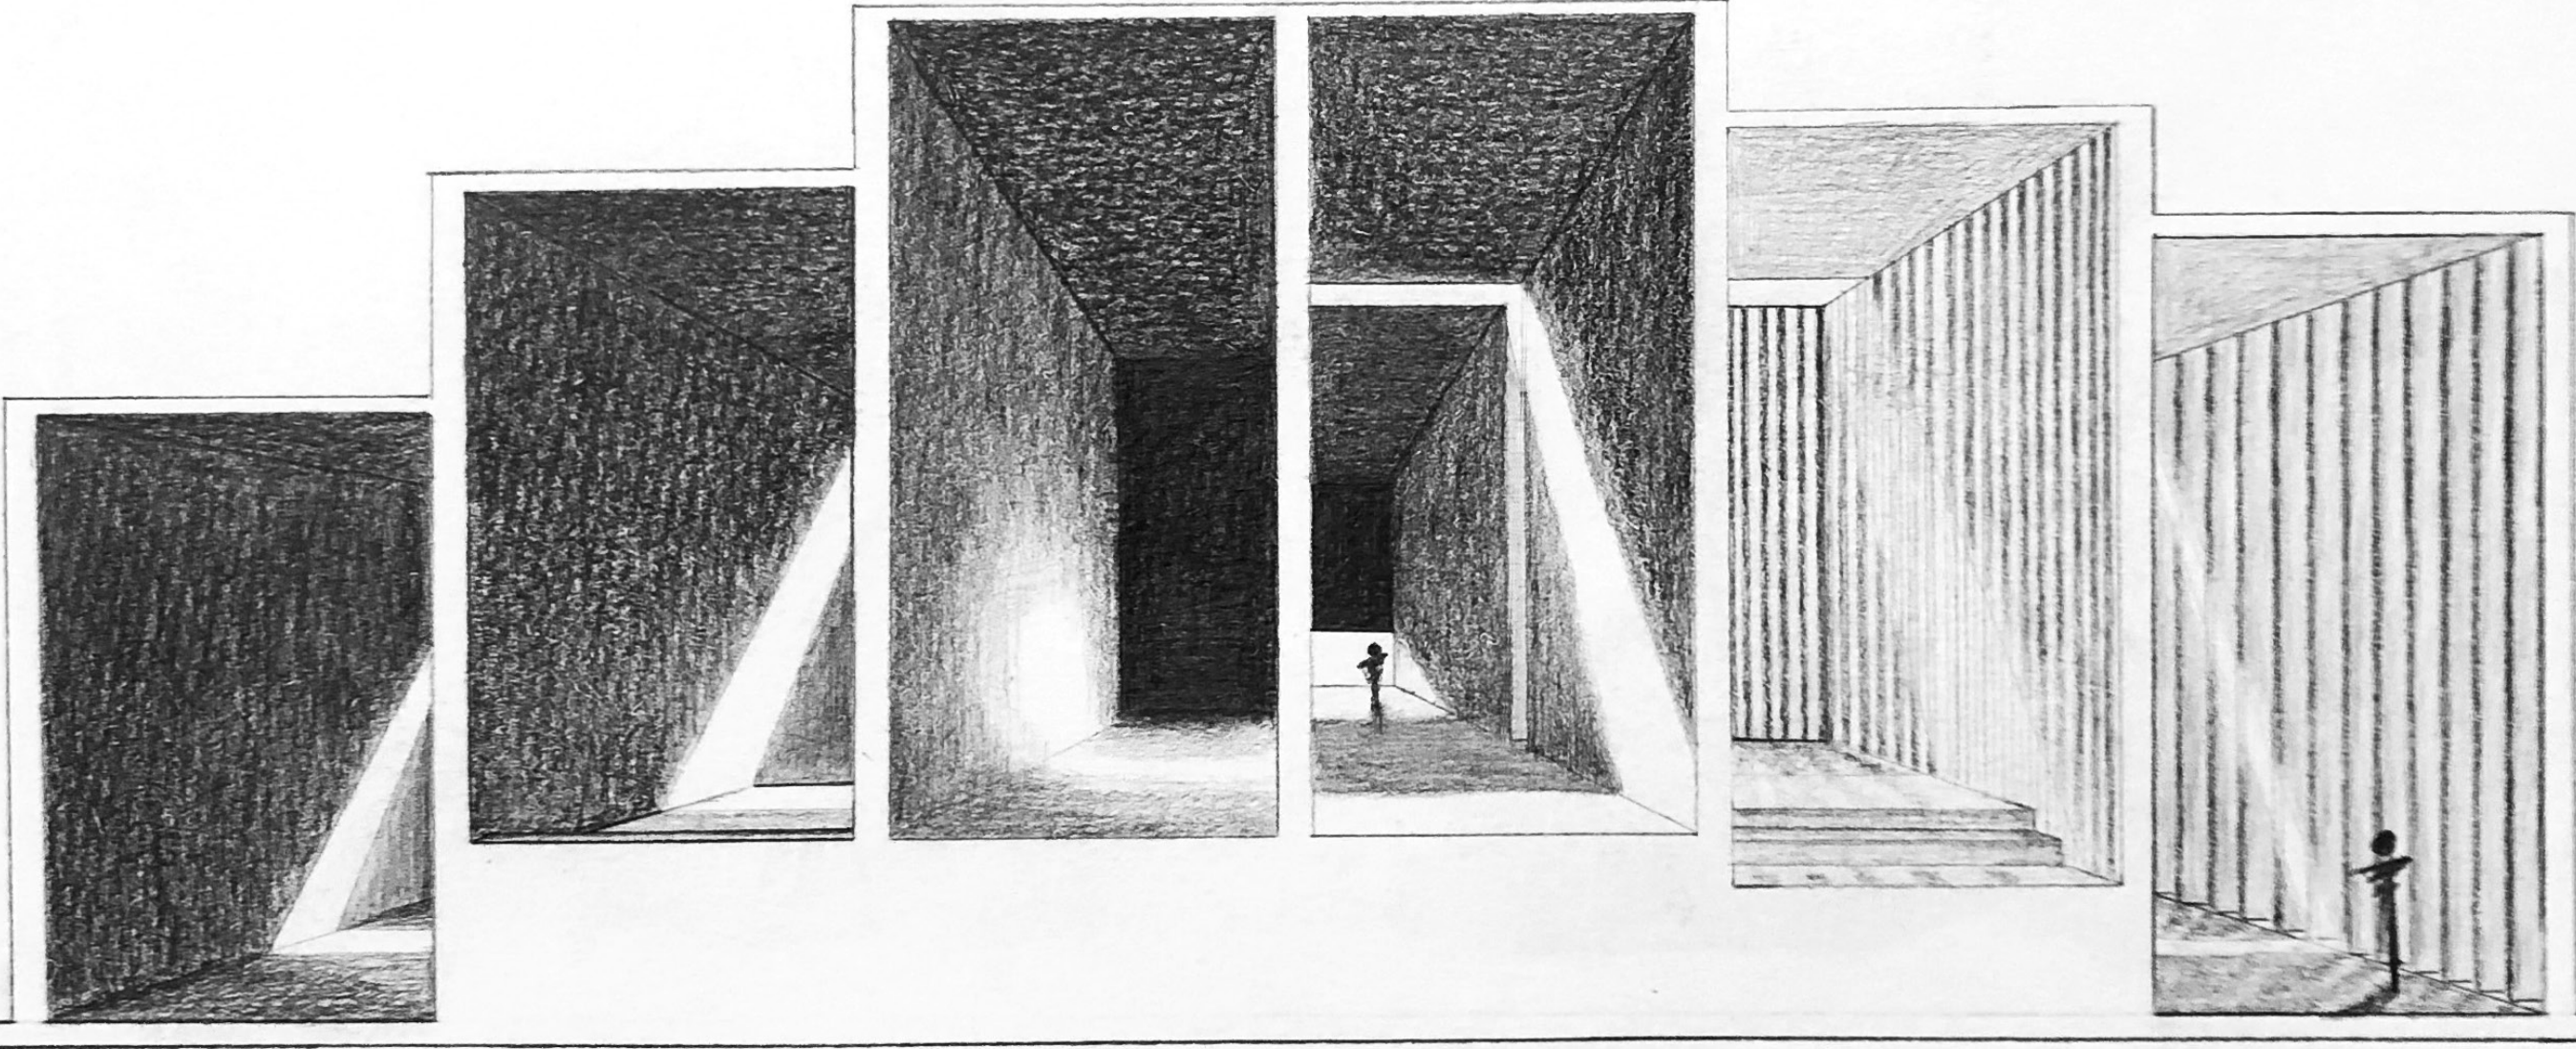

SEITE	LY YVONNE	MST	DAS ARCHITEKTONISCHE LABYRINTH - SCHNITT
1 / 1	20-912-846	1/100	10 / 12 / 2020

Ly Yvonne
Koje Berlin
HS 2020

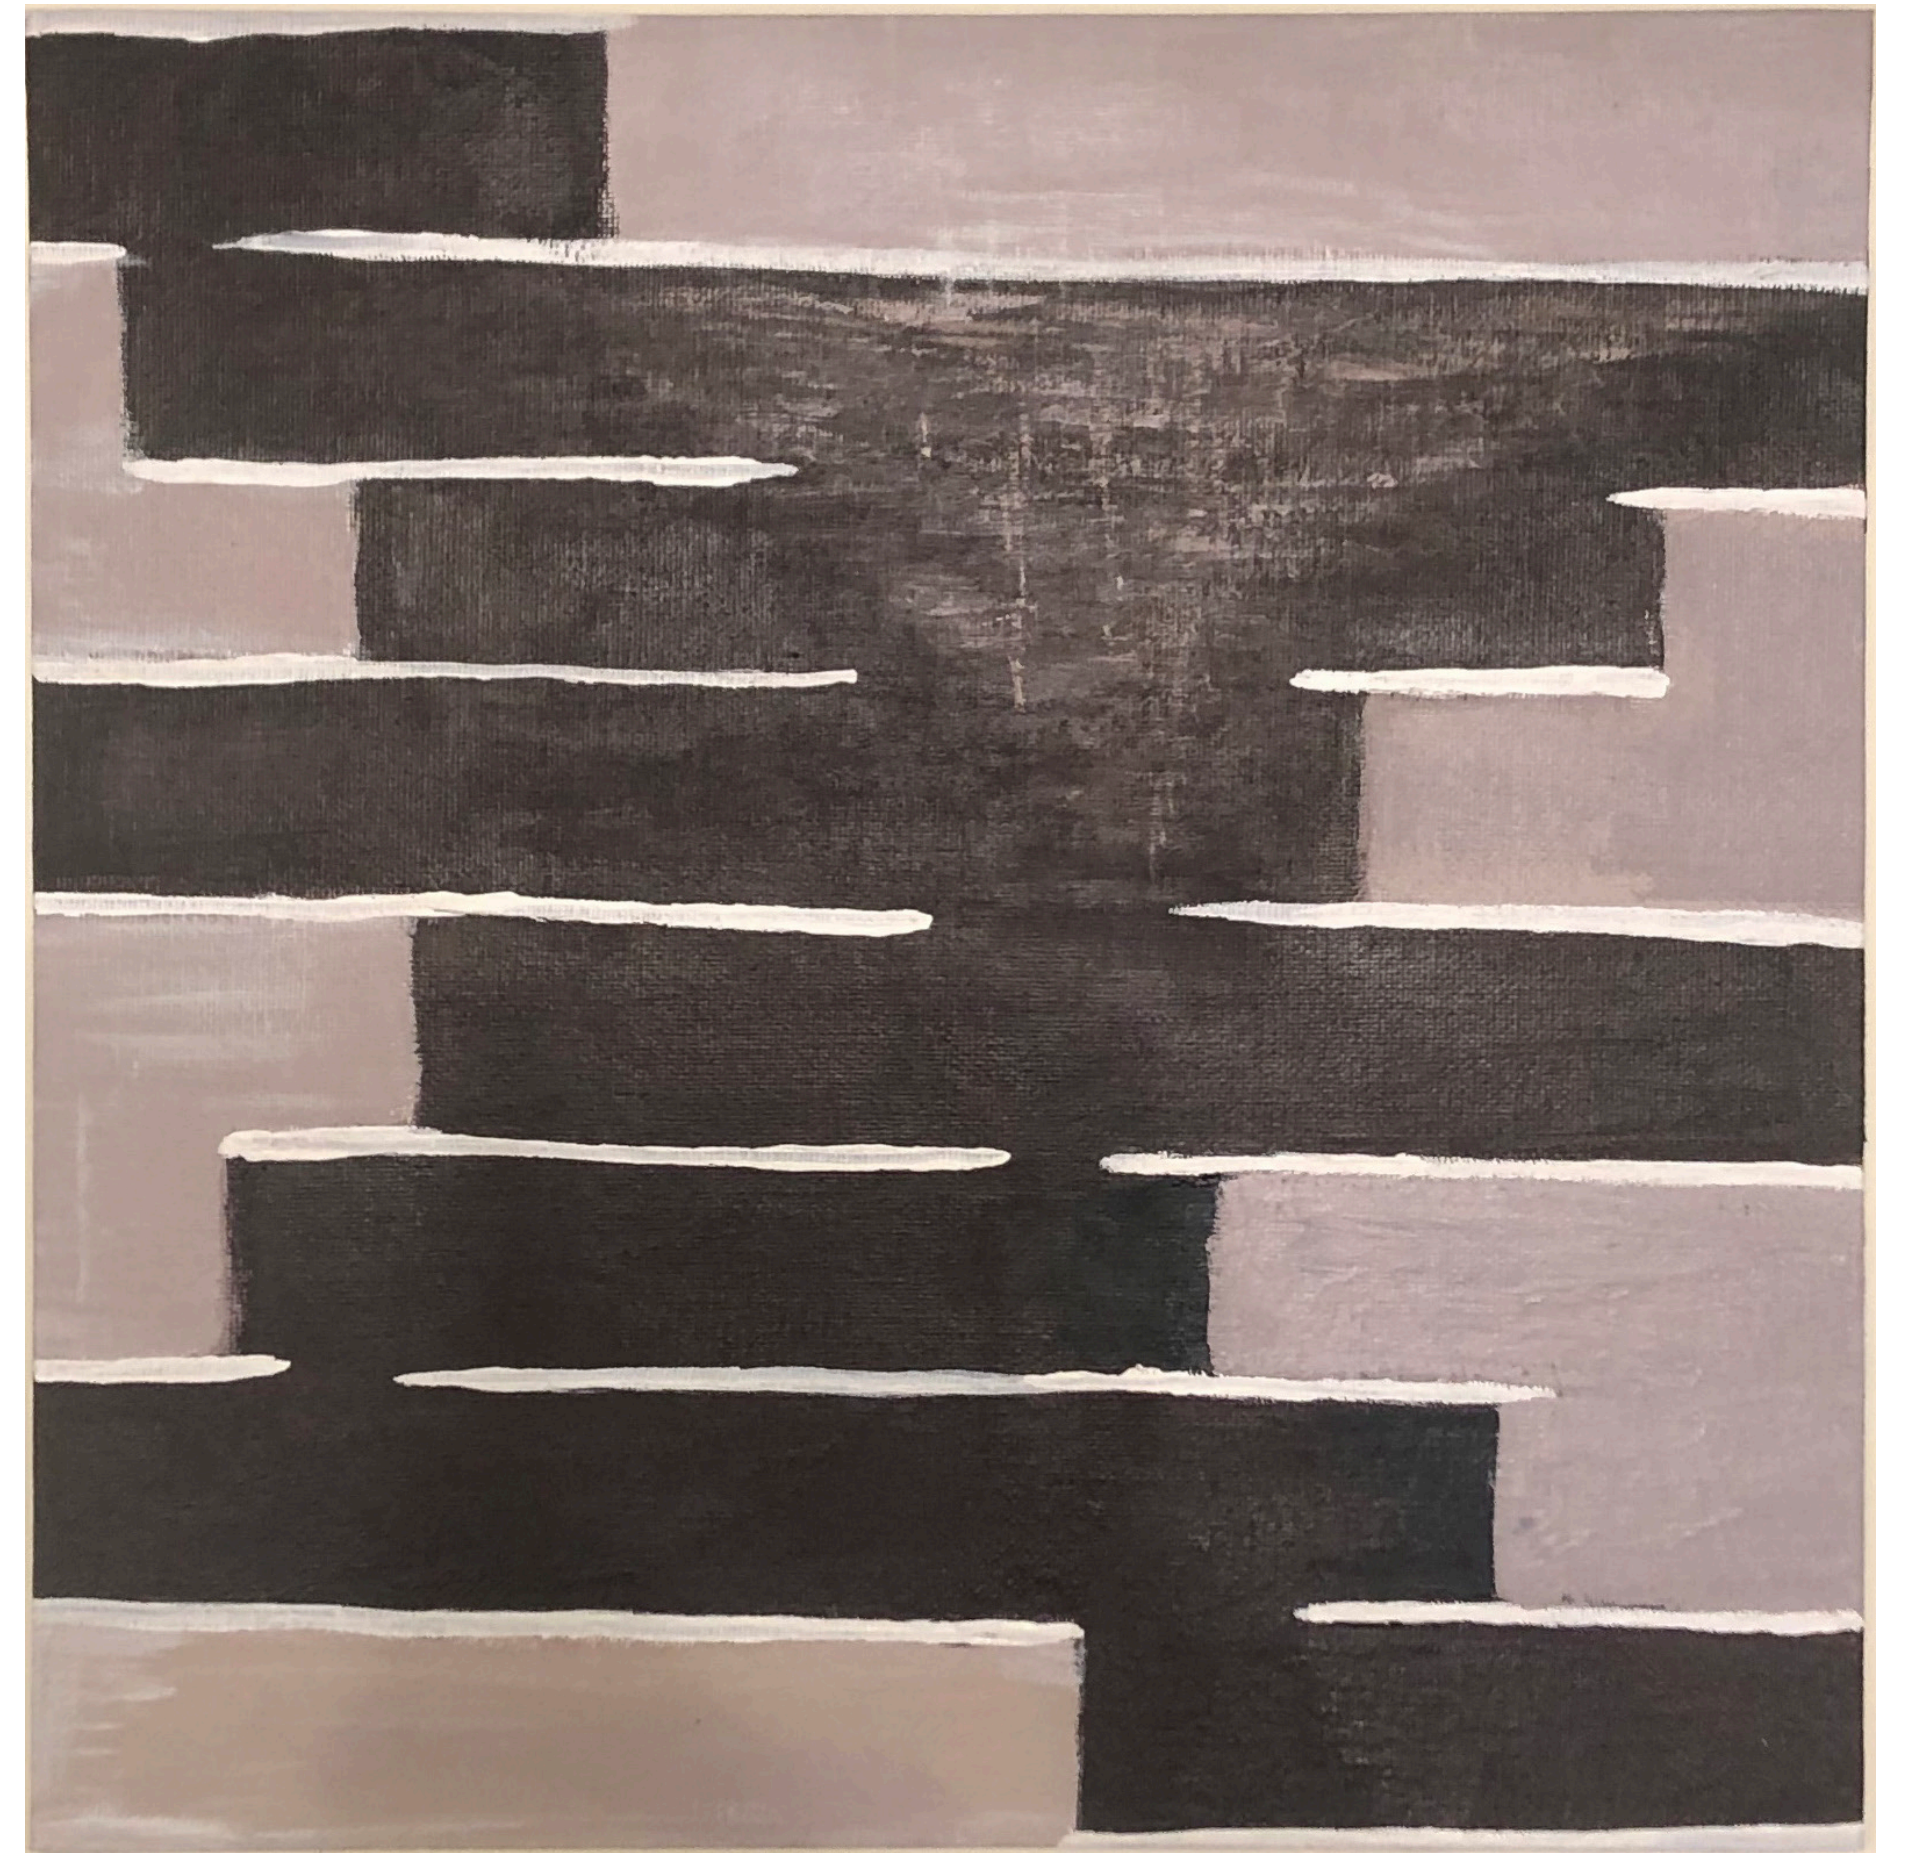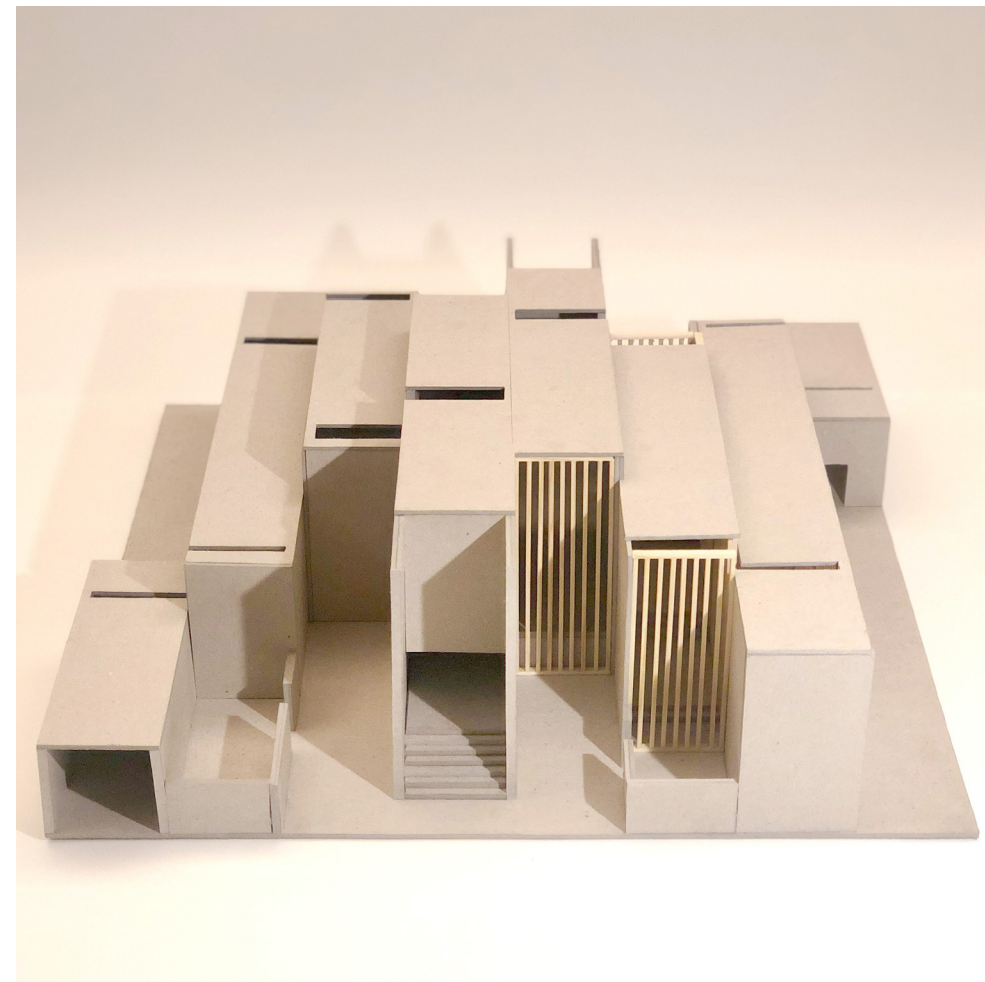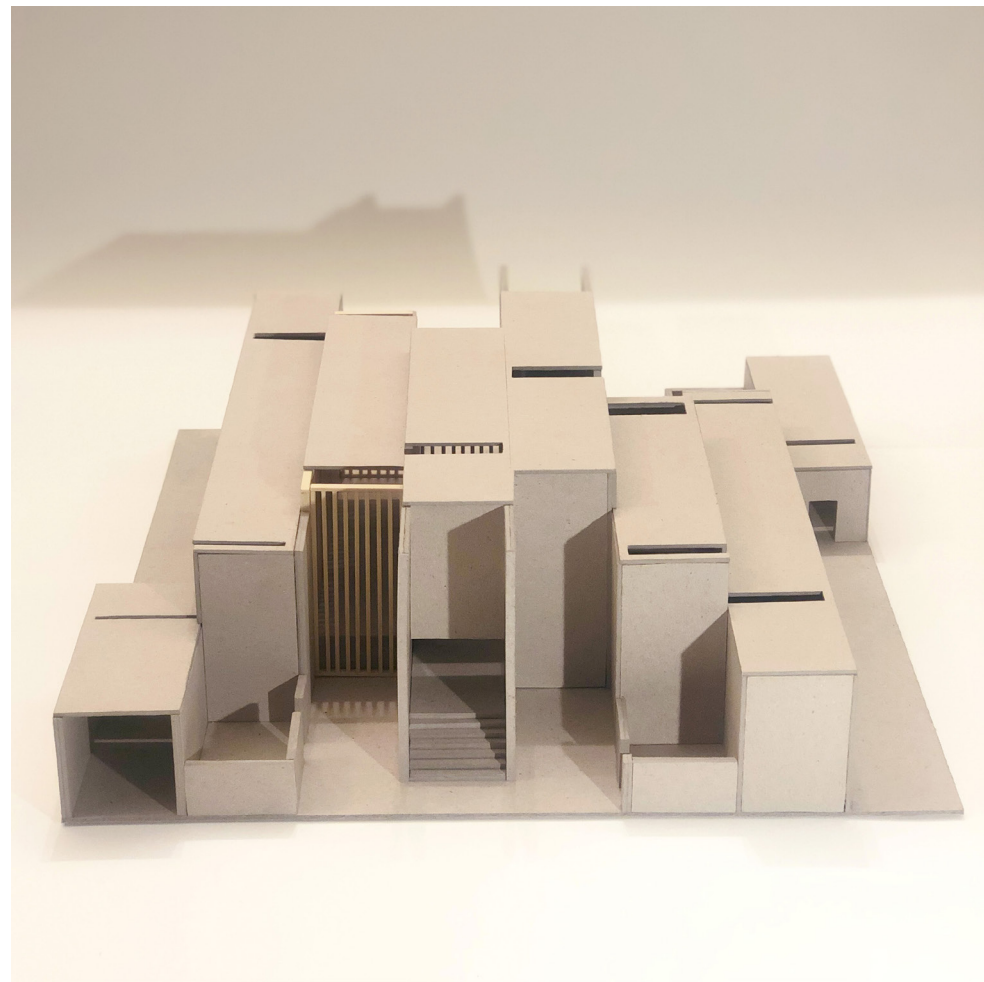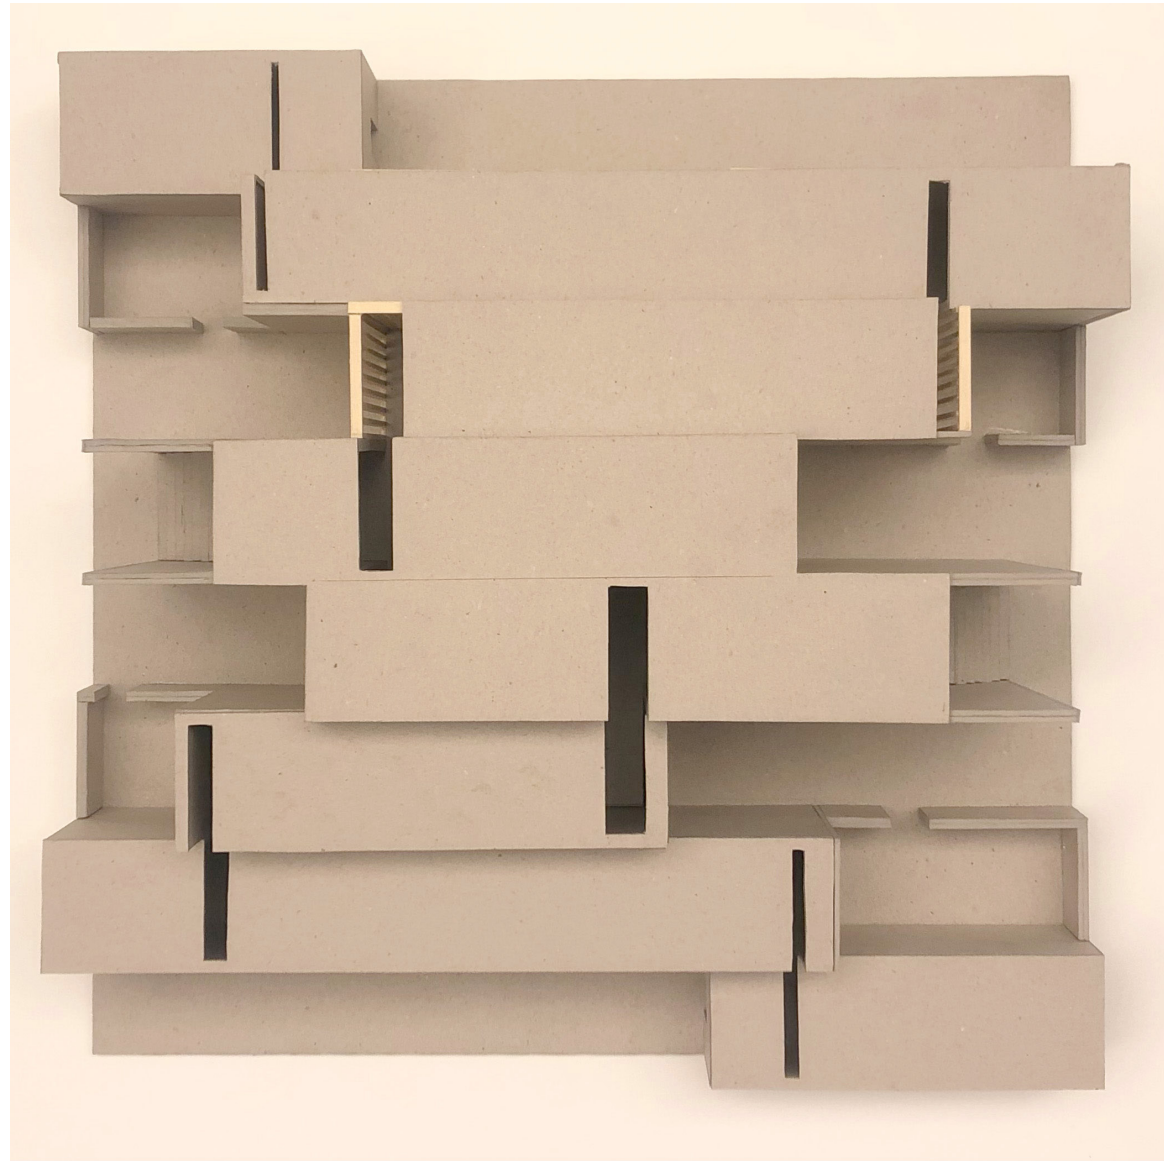

Ly Yvonne
Koje Berlin
HS 2020

