

Andri Oppliger

Helsinki



HS 20

Grundrissplan: 30 x 30 cm,


MST 1:50

Modell: 60 x 60cm,


MST 1:25

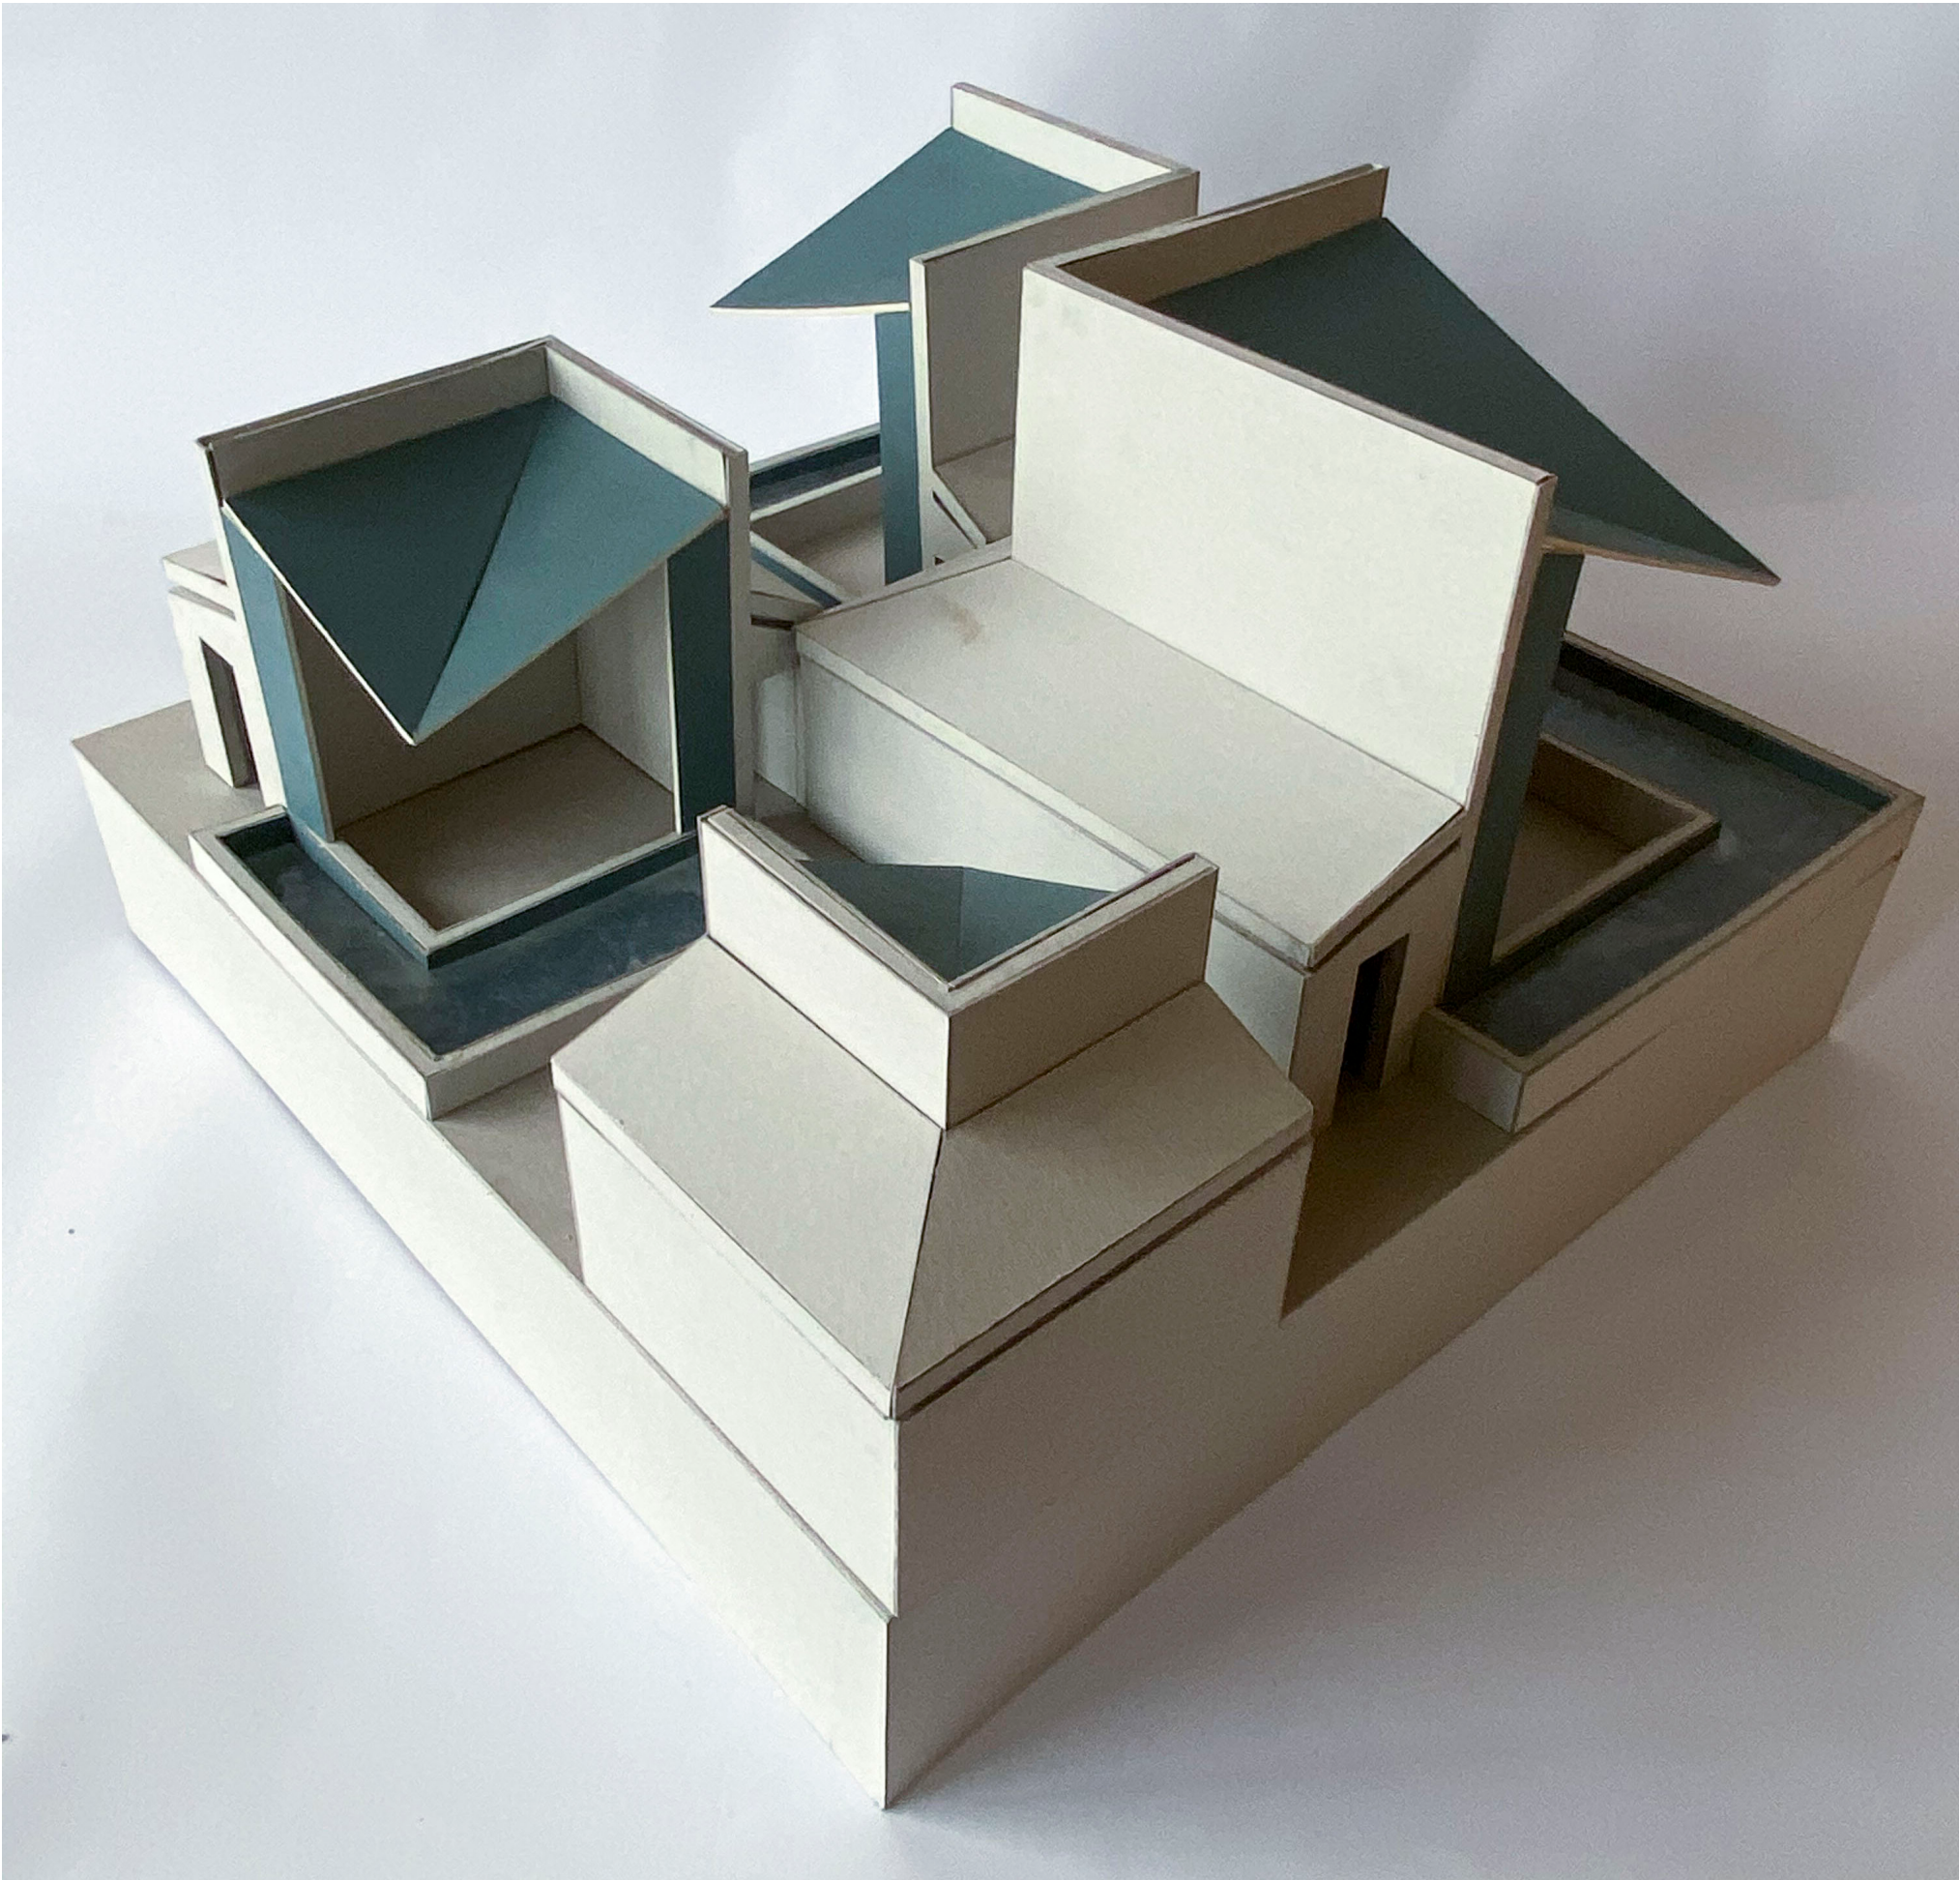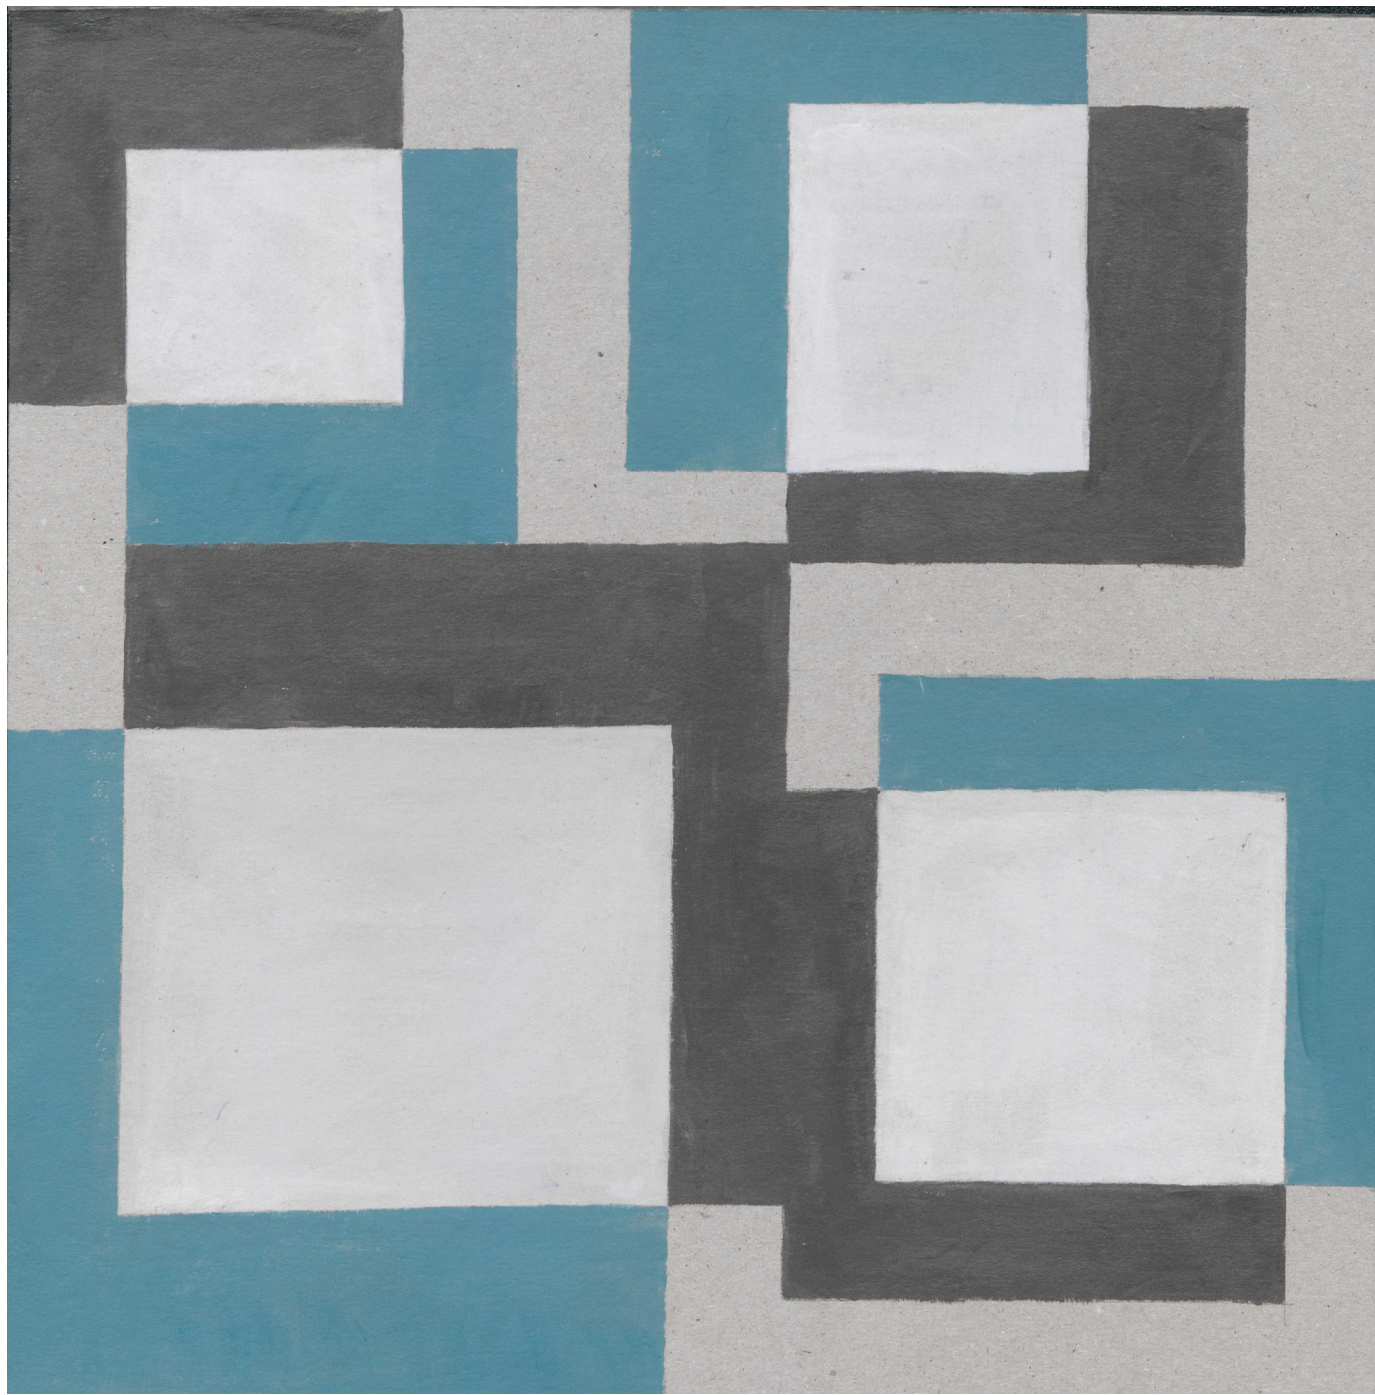

Andri Oppliger

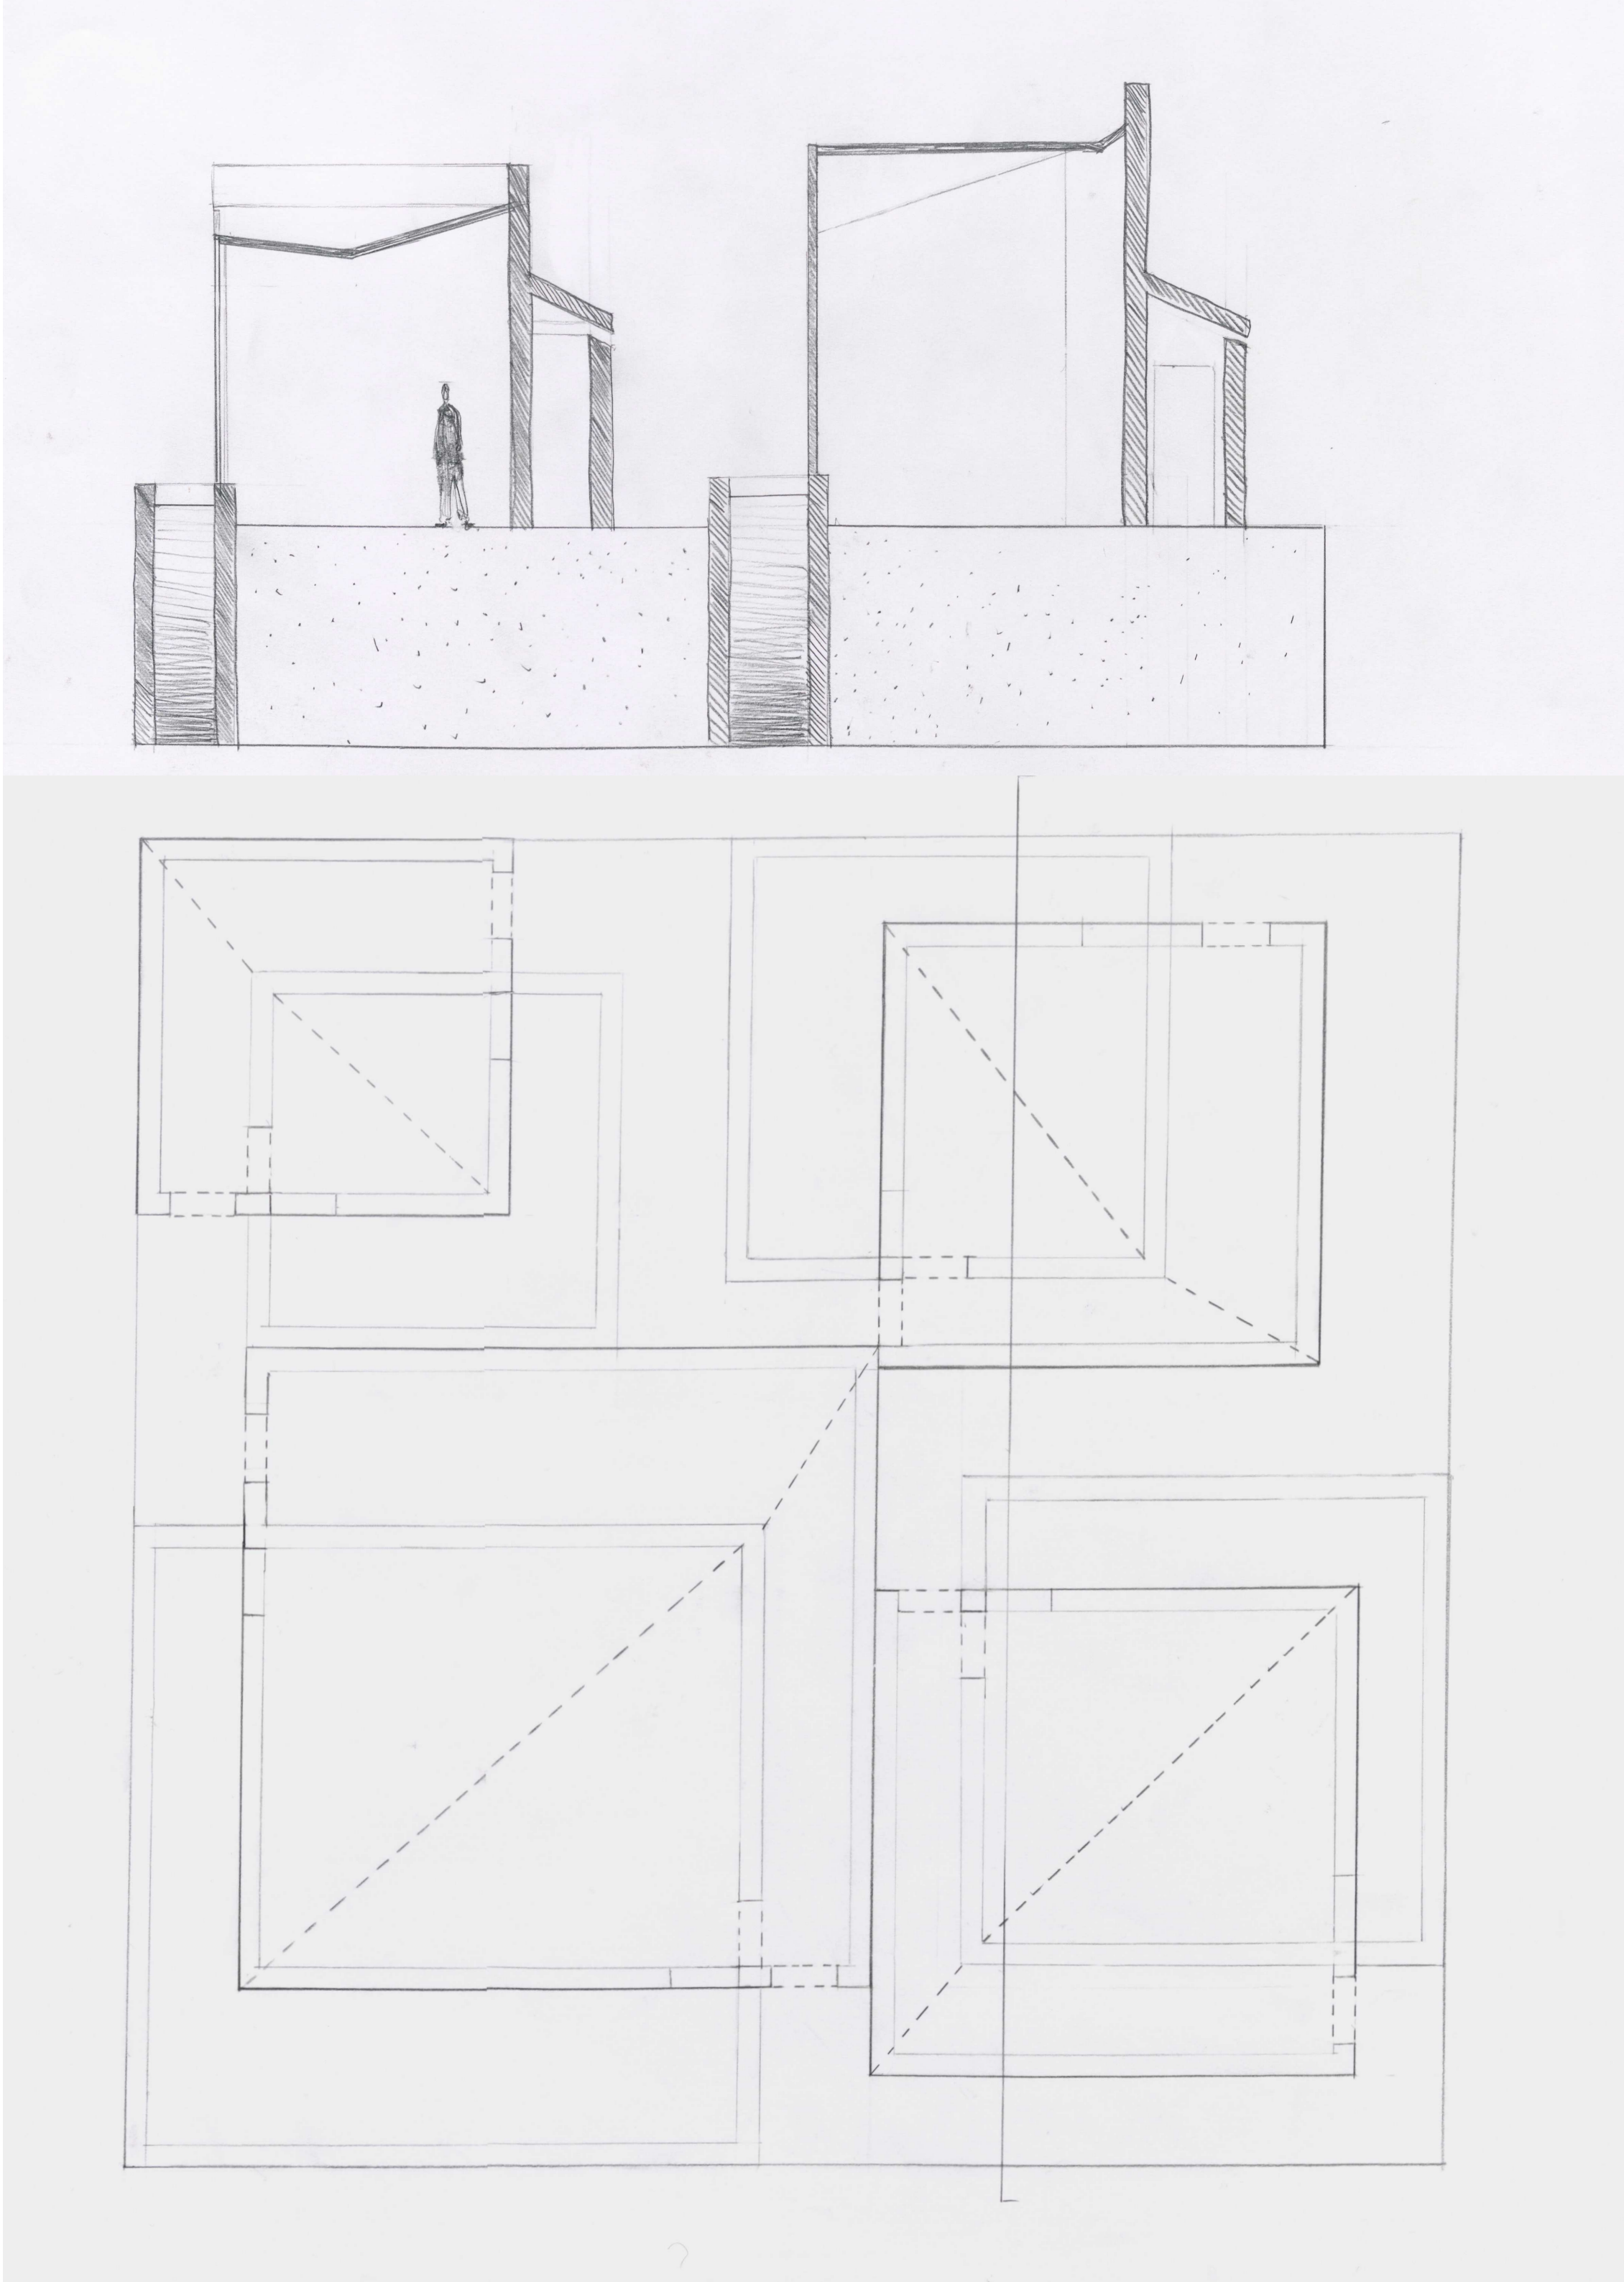

Andri Oppliger

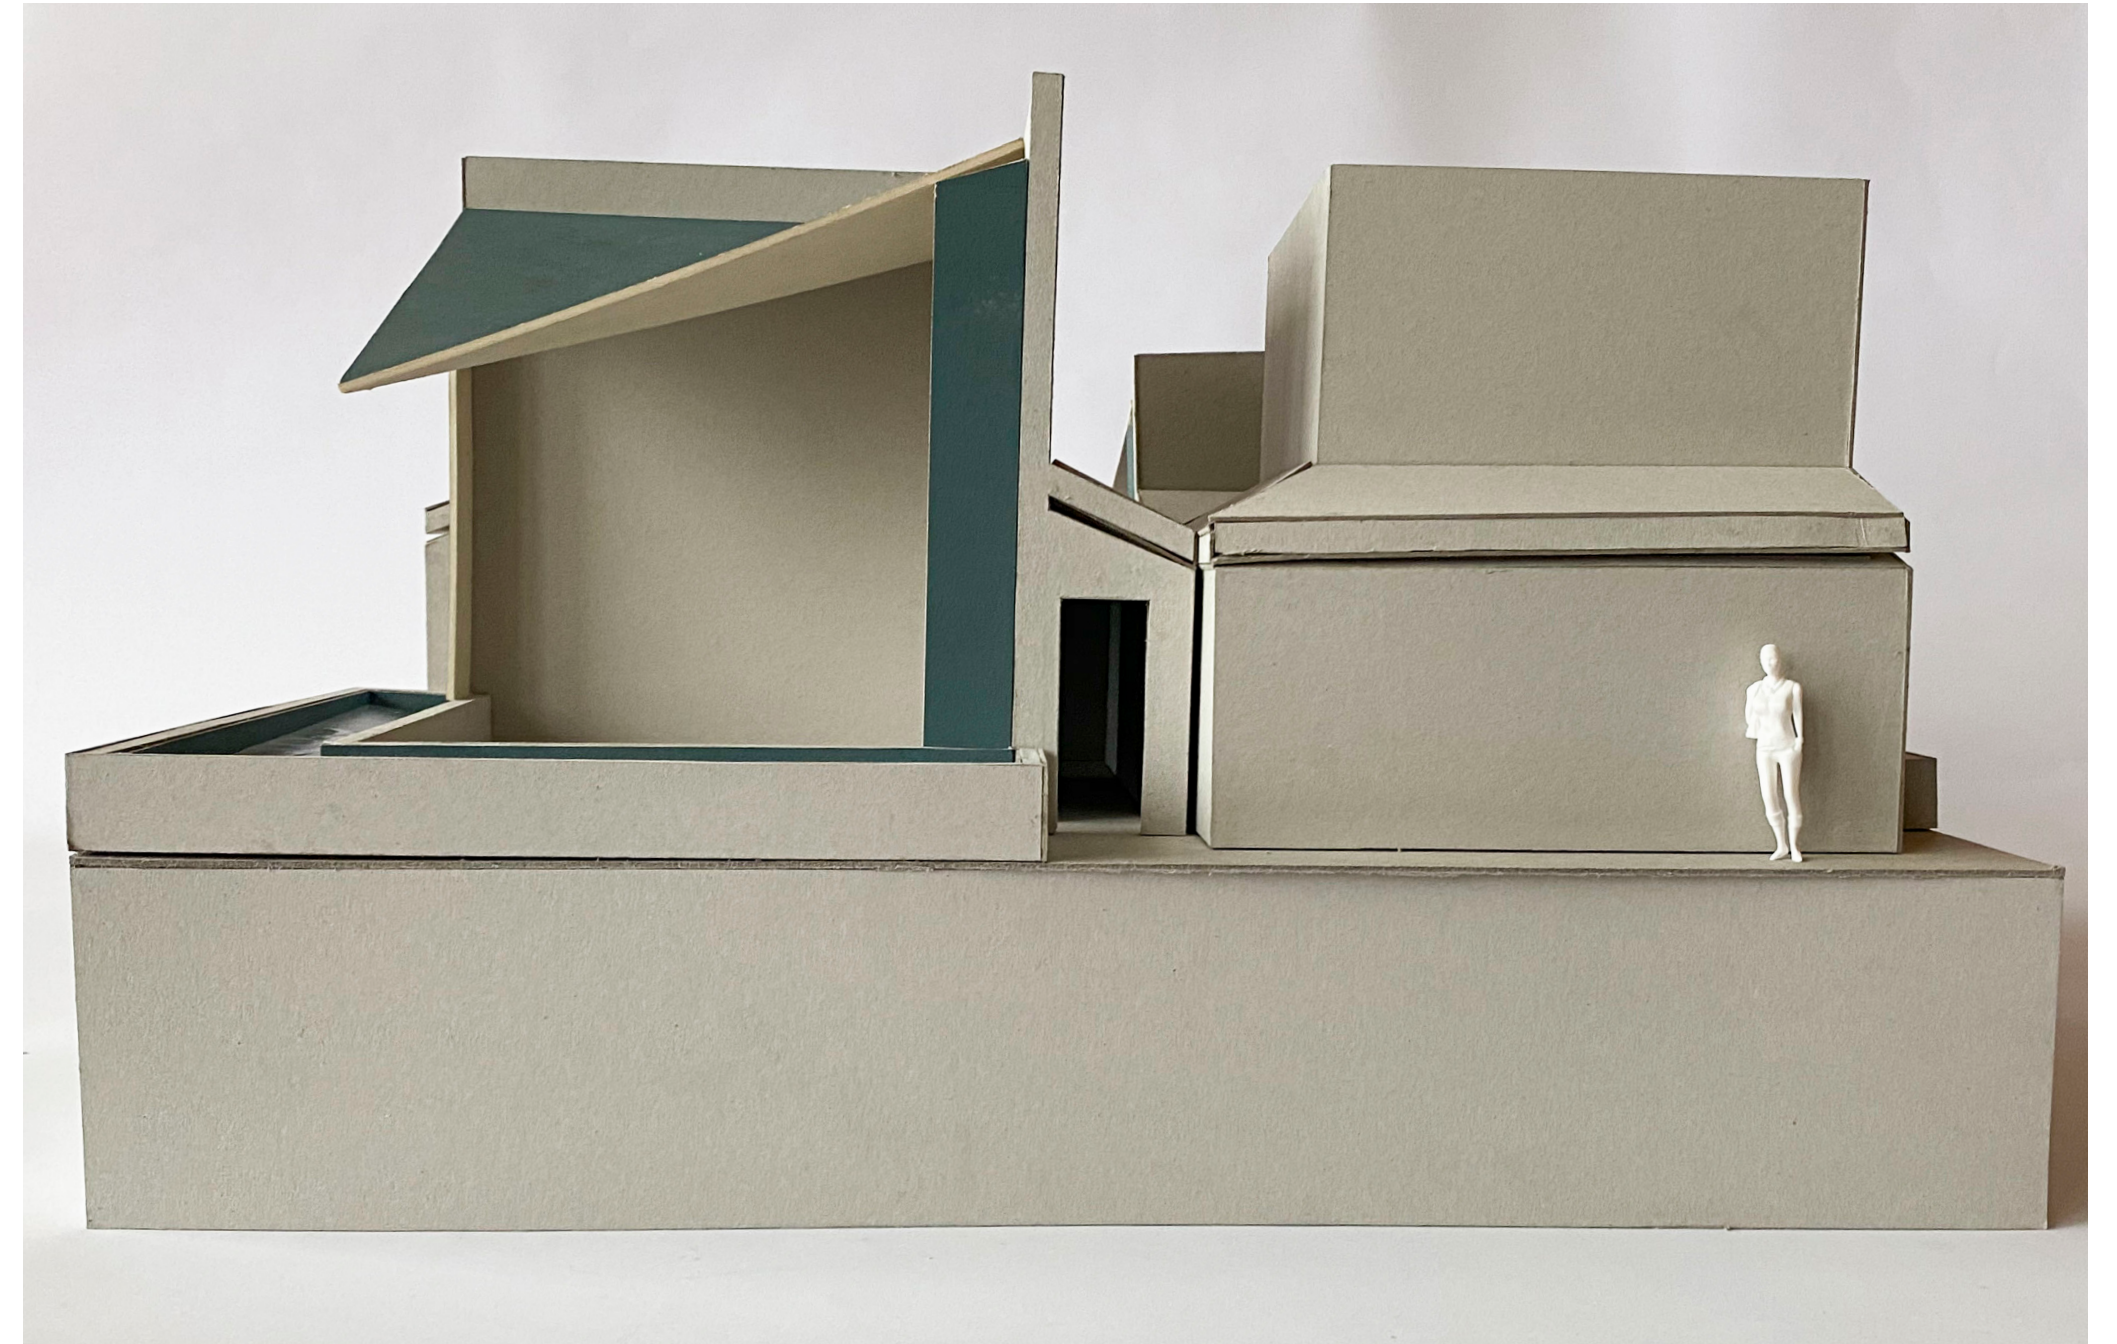

Andri Oppliger

