


FACTORY OF LEGACY


STUDIO KEREZ FS21: DESIGN AS CRITICISM

SALIM RUBEN UMAR

SITUATION

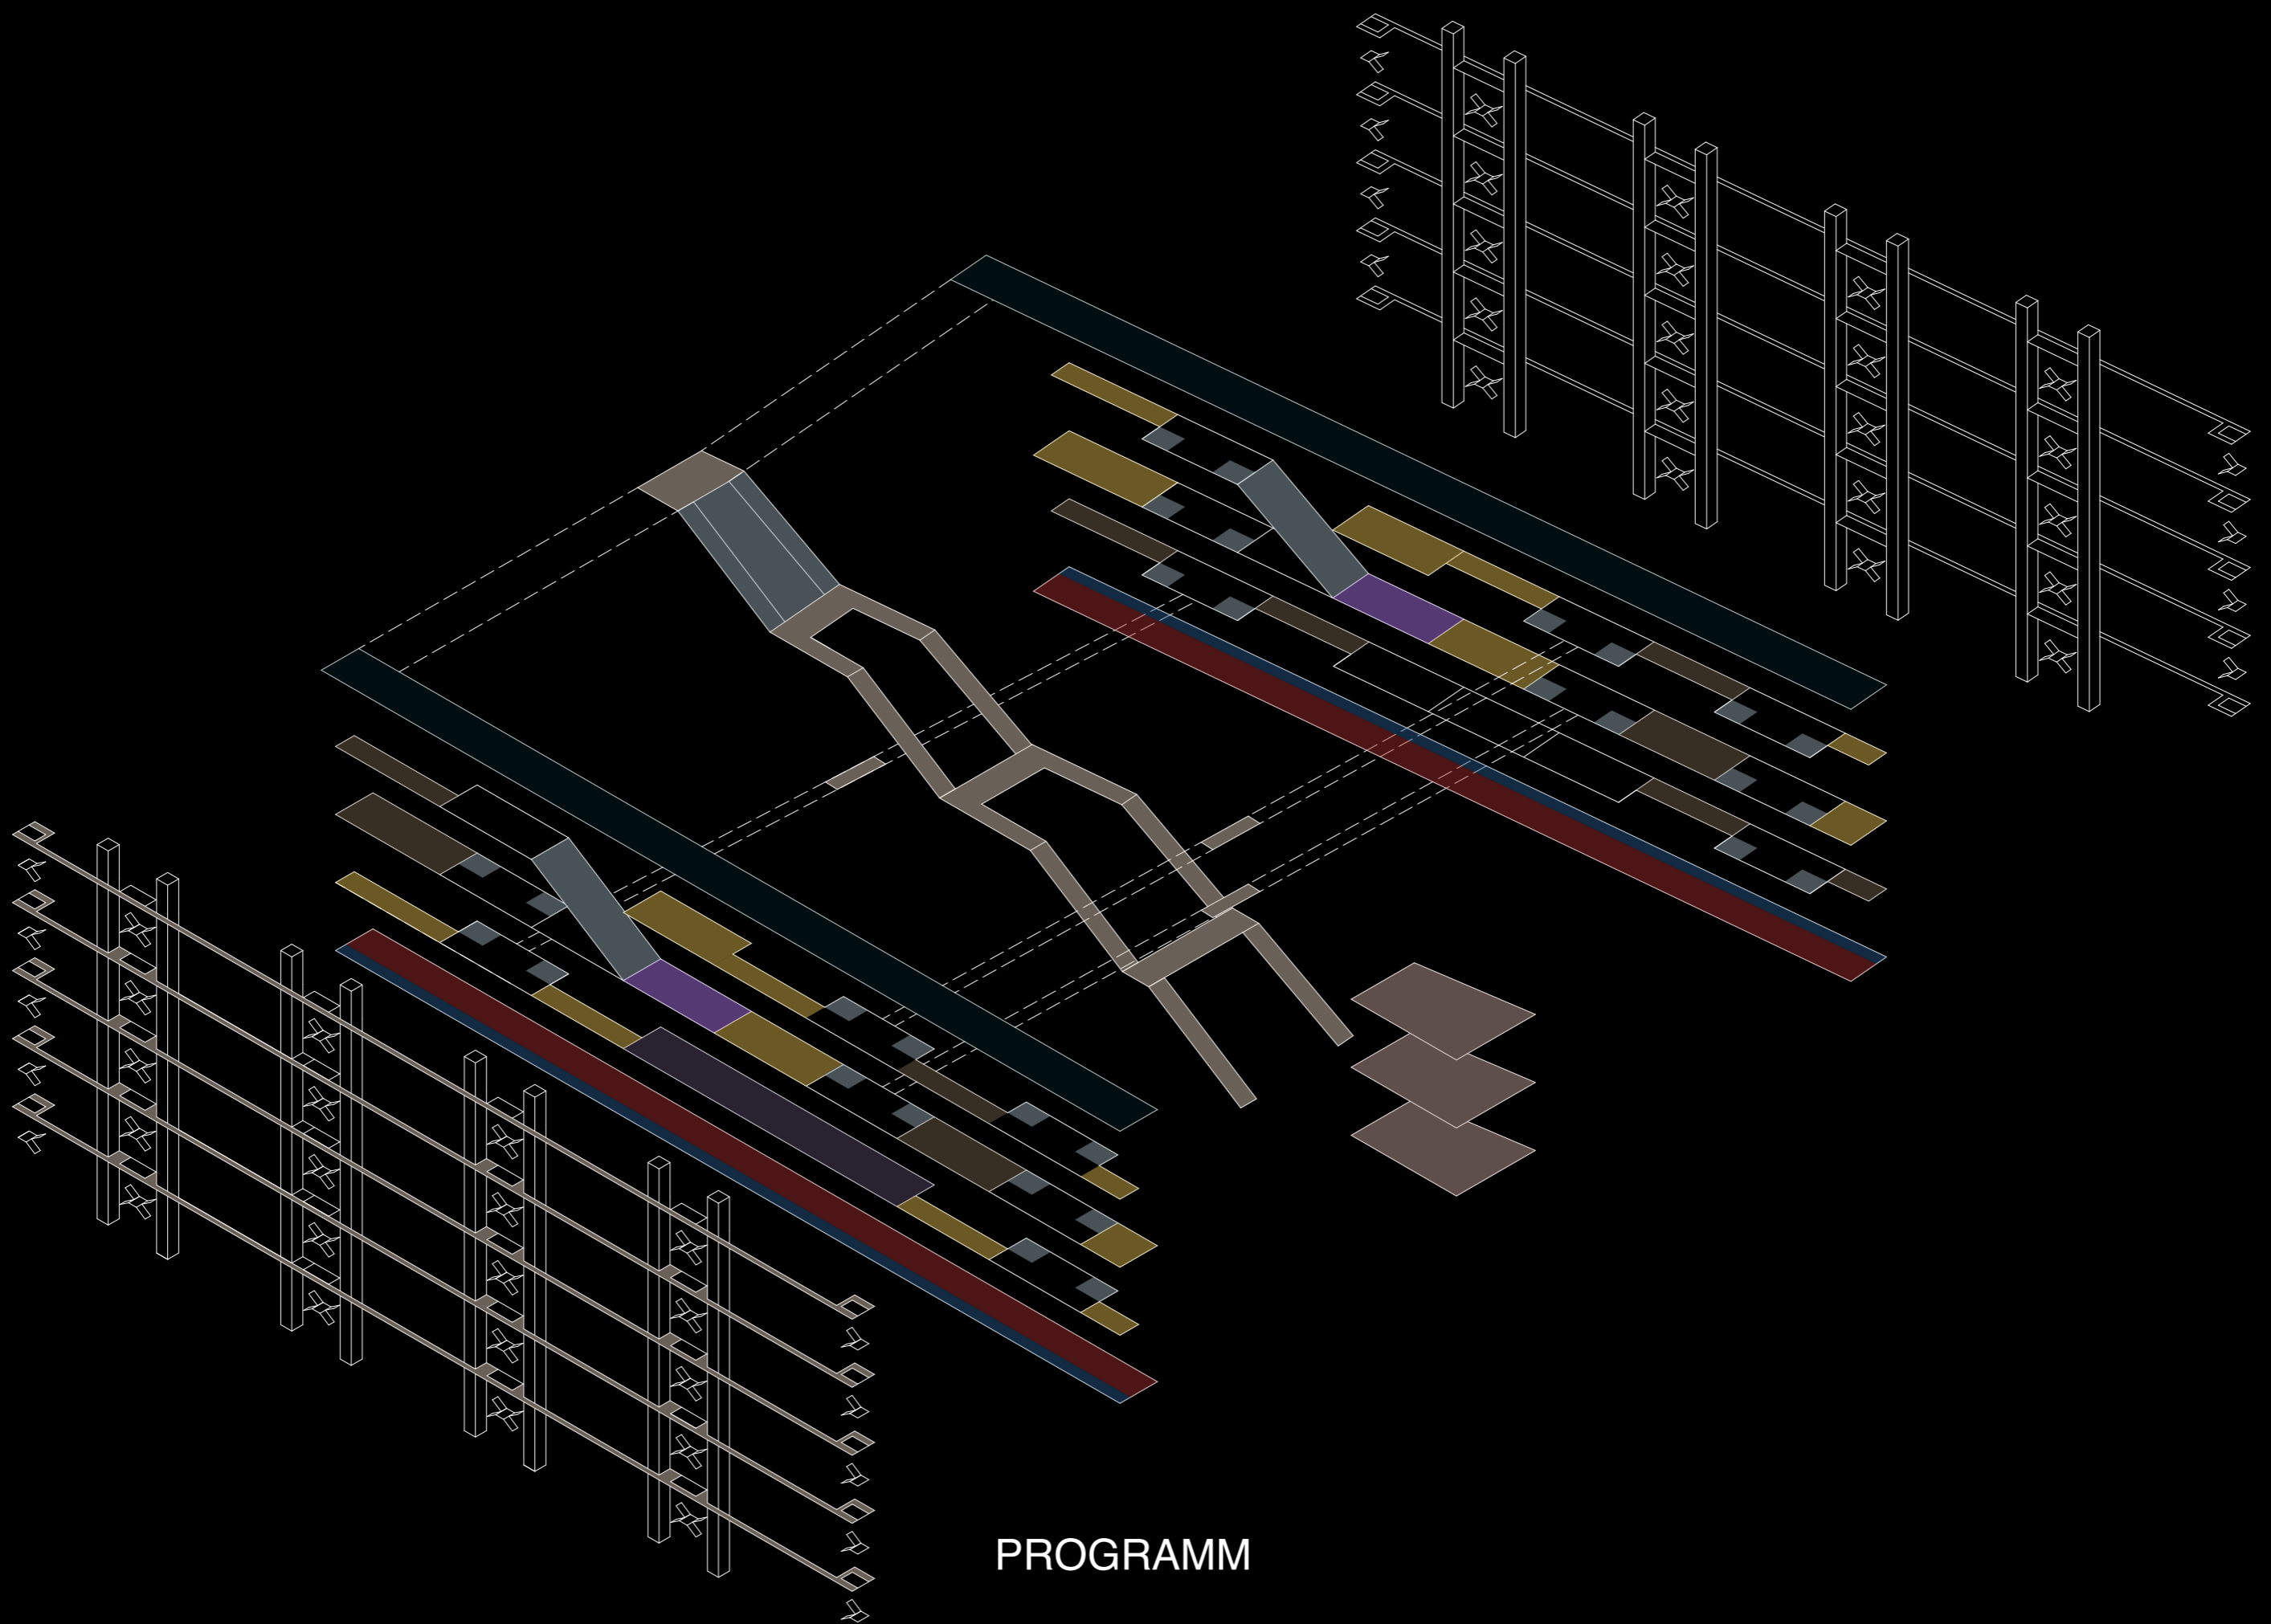

PROGRAMM

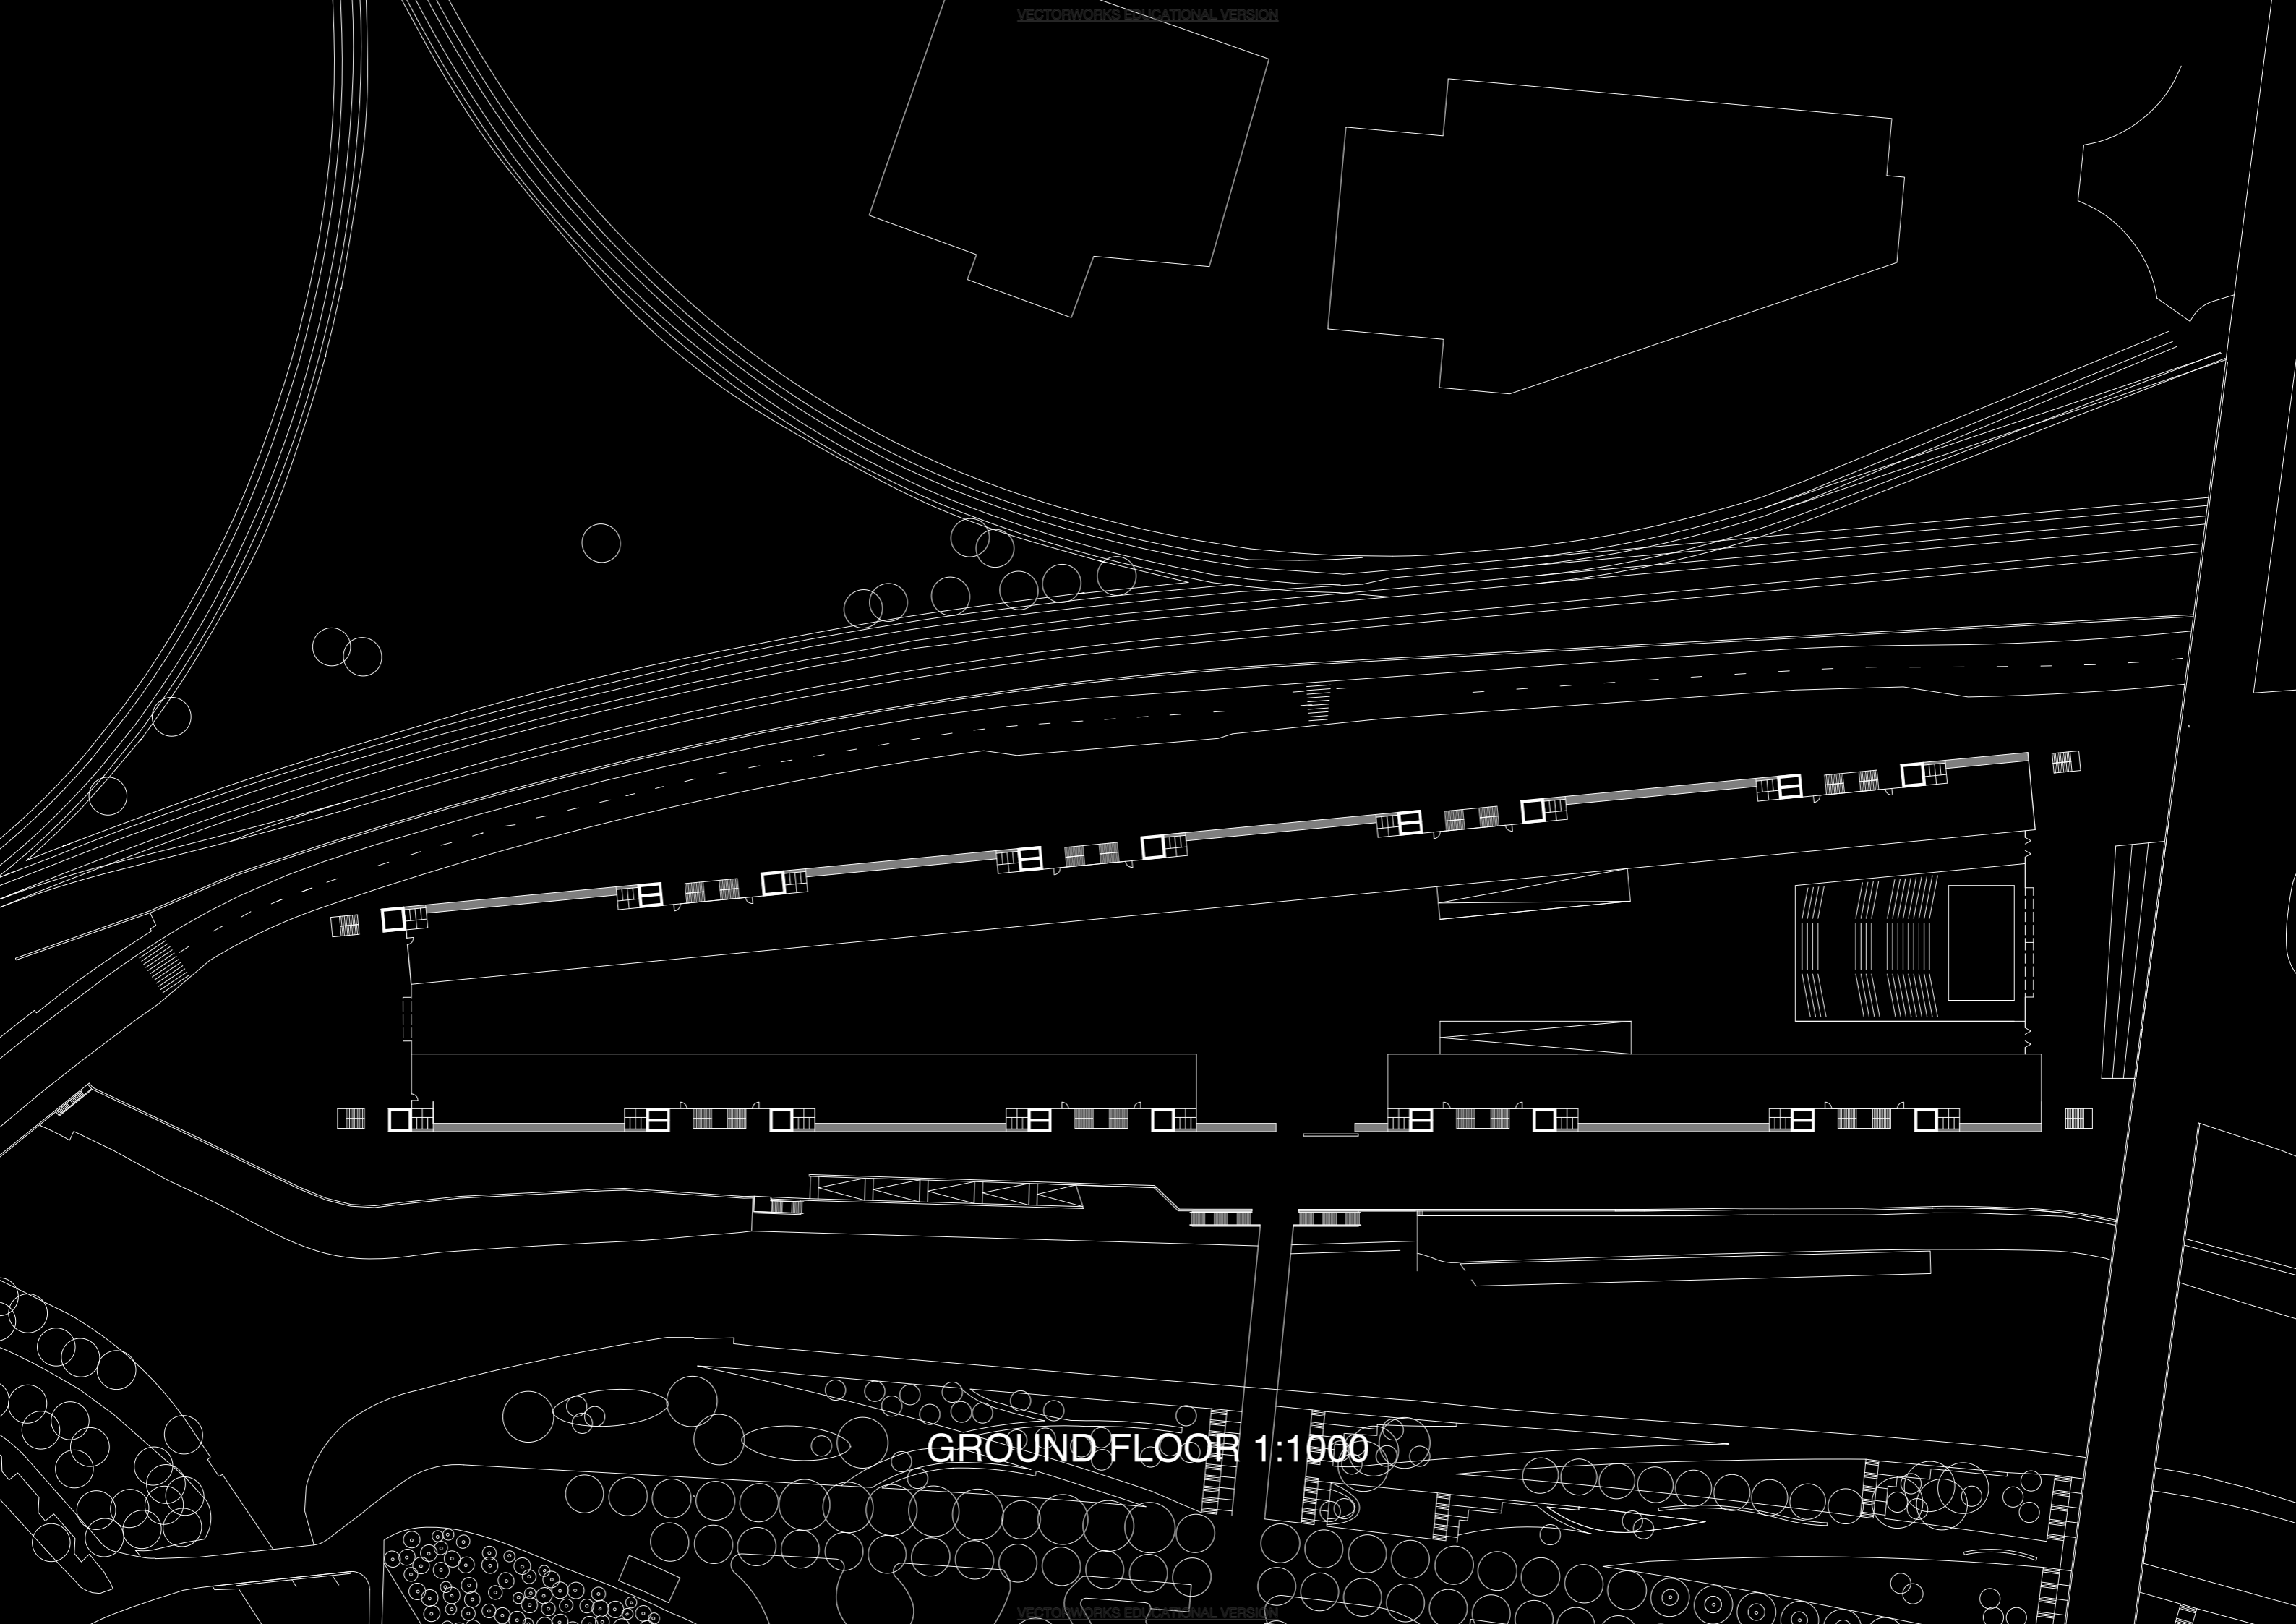

GROUND FLOOR 1:1000






FIRST FLOOR 1:1000




SECOND FLOOR 1:1000

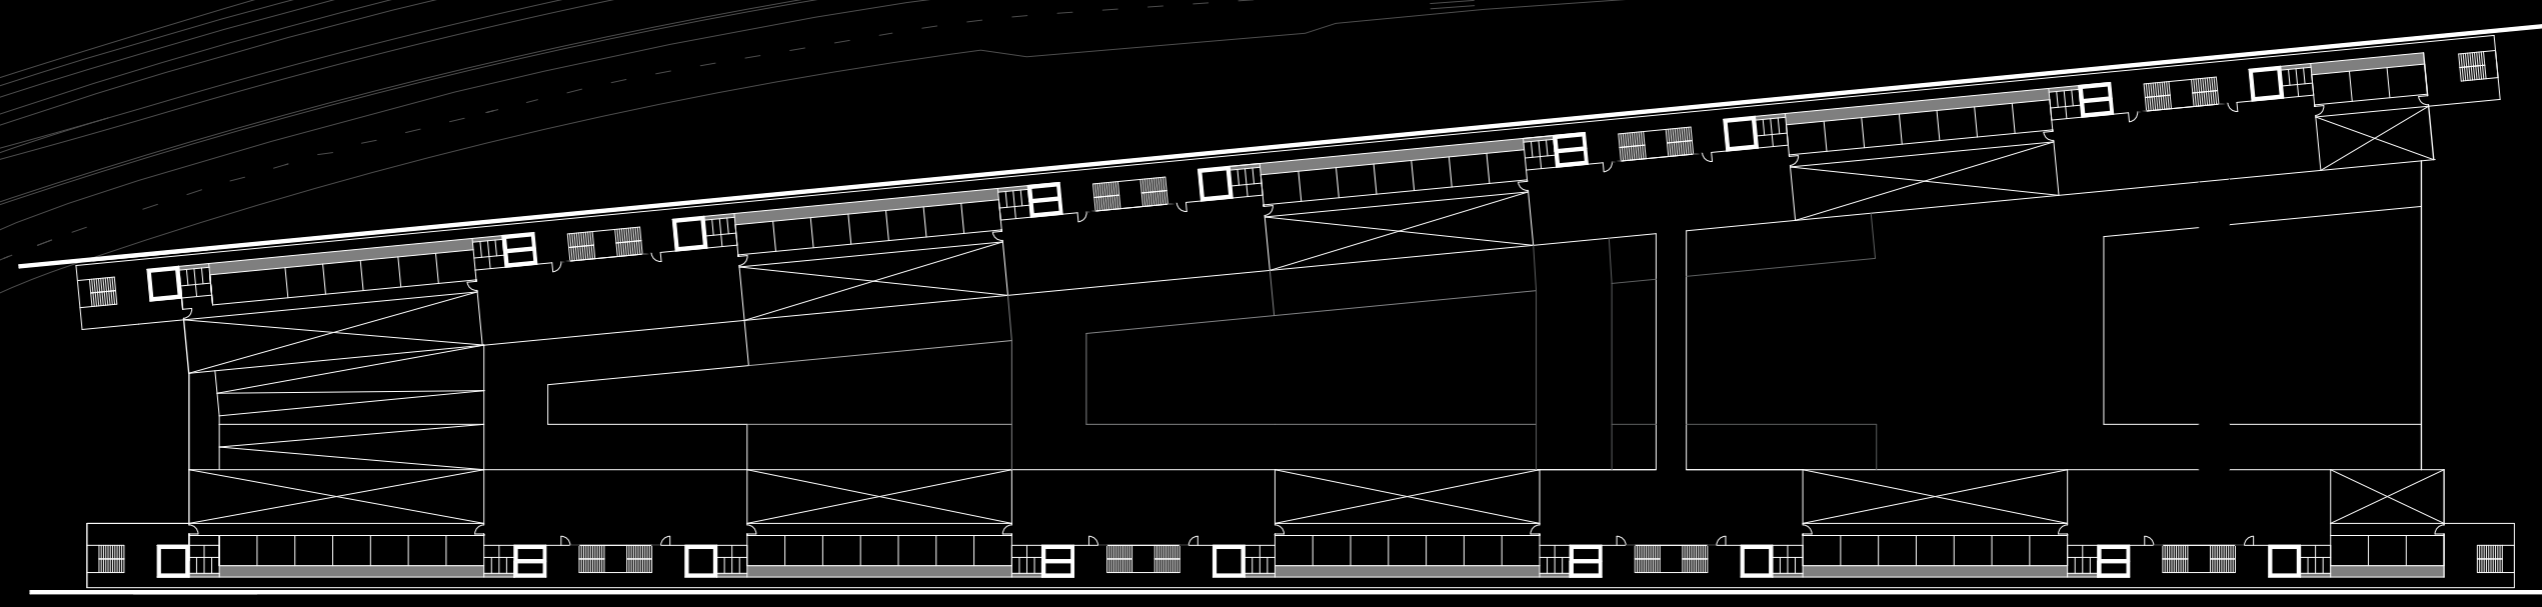


THIRD FLOOR 1:1000



FOURTH FLOOR 1:1000

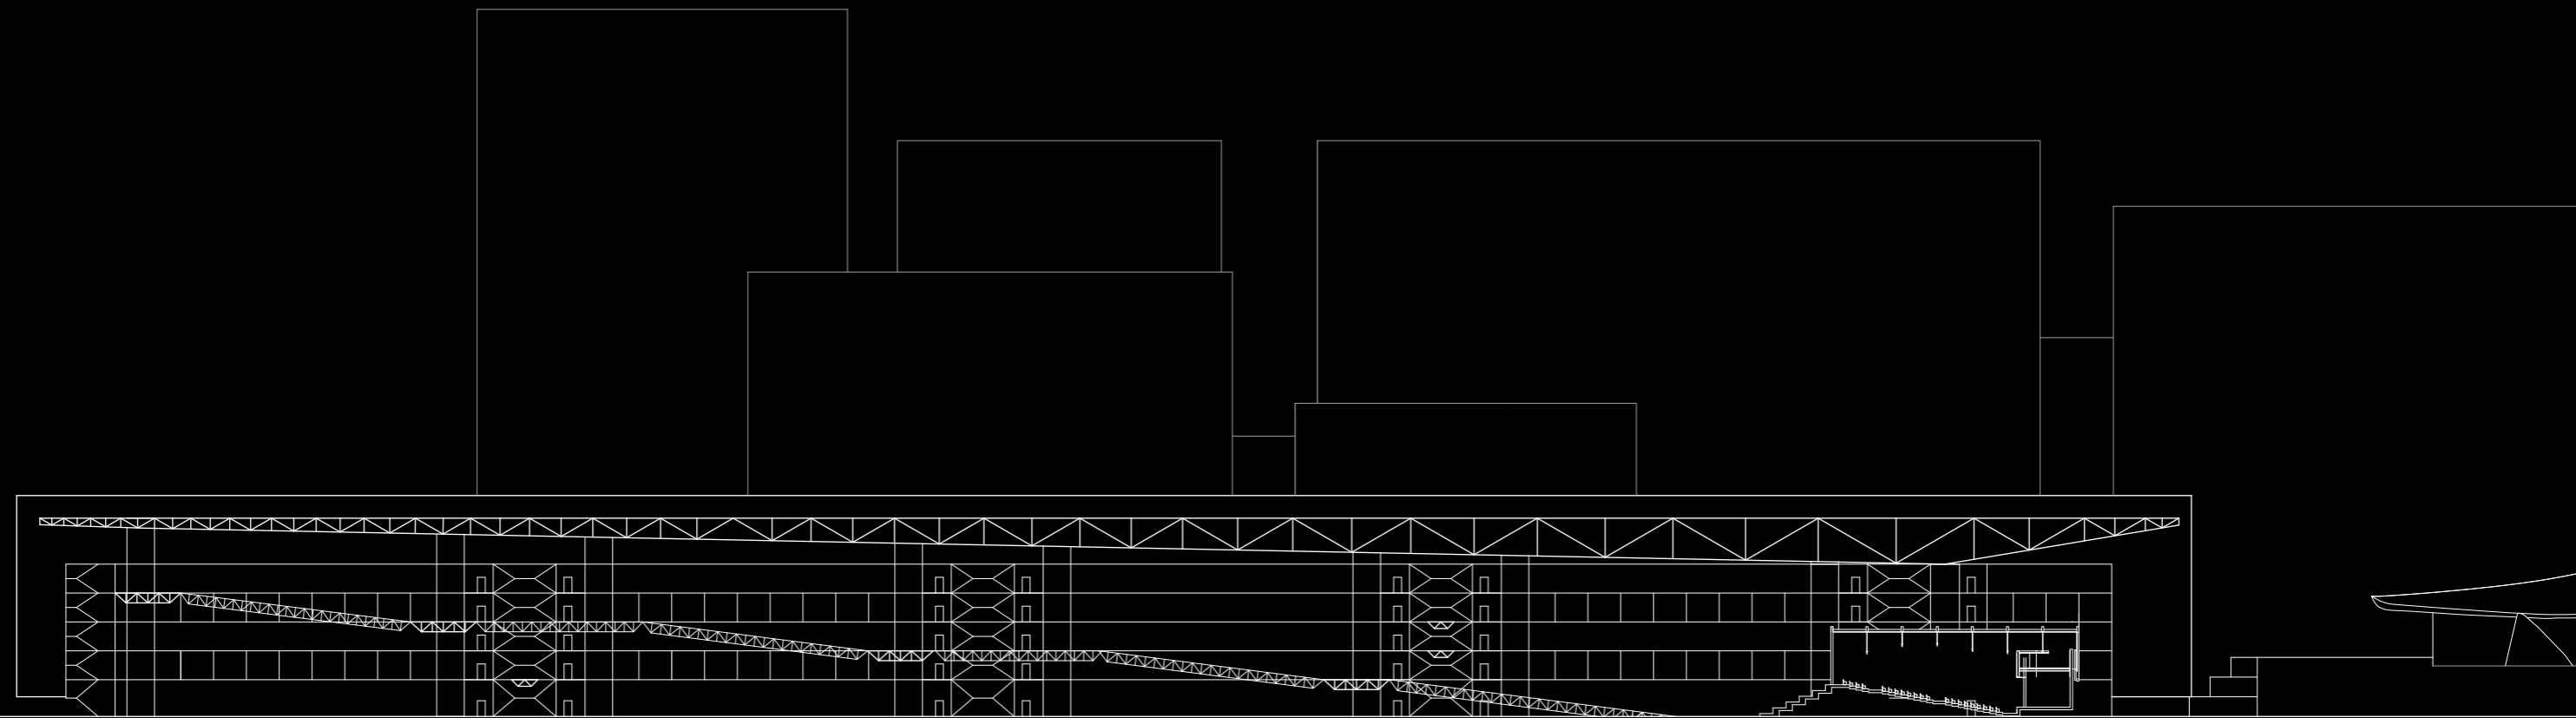


SECTION 1:1000

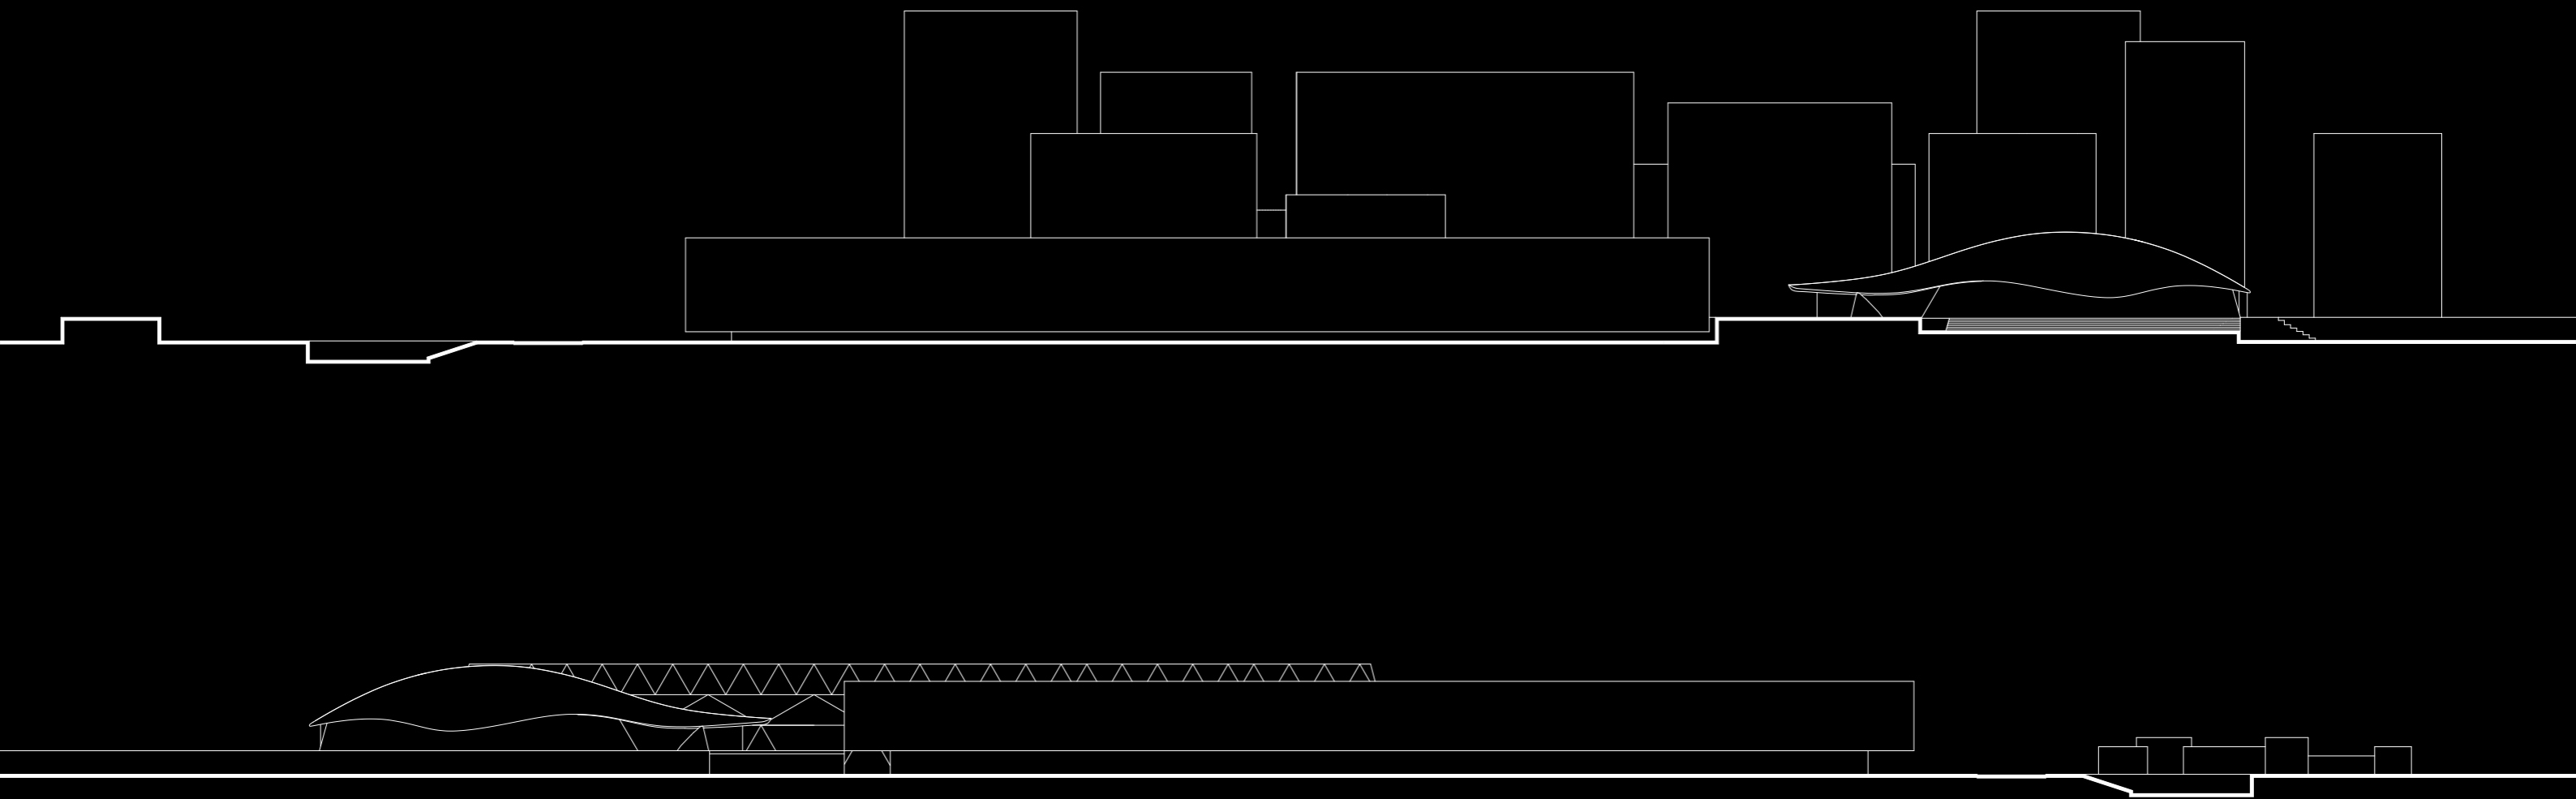

# ELEVATIONS





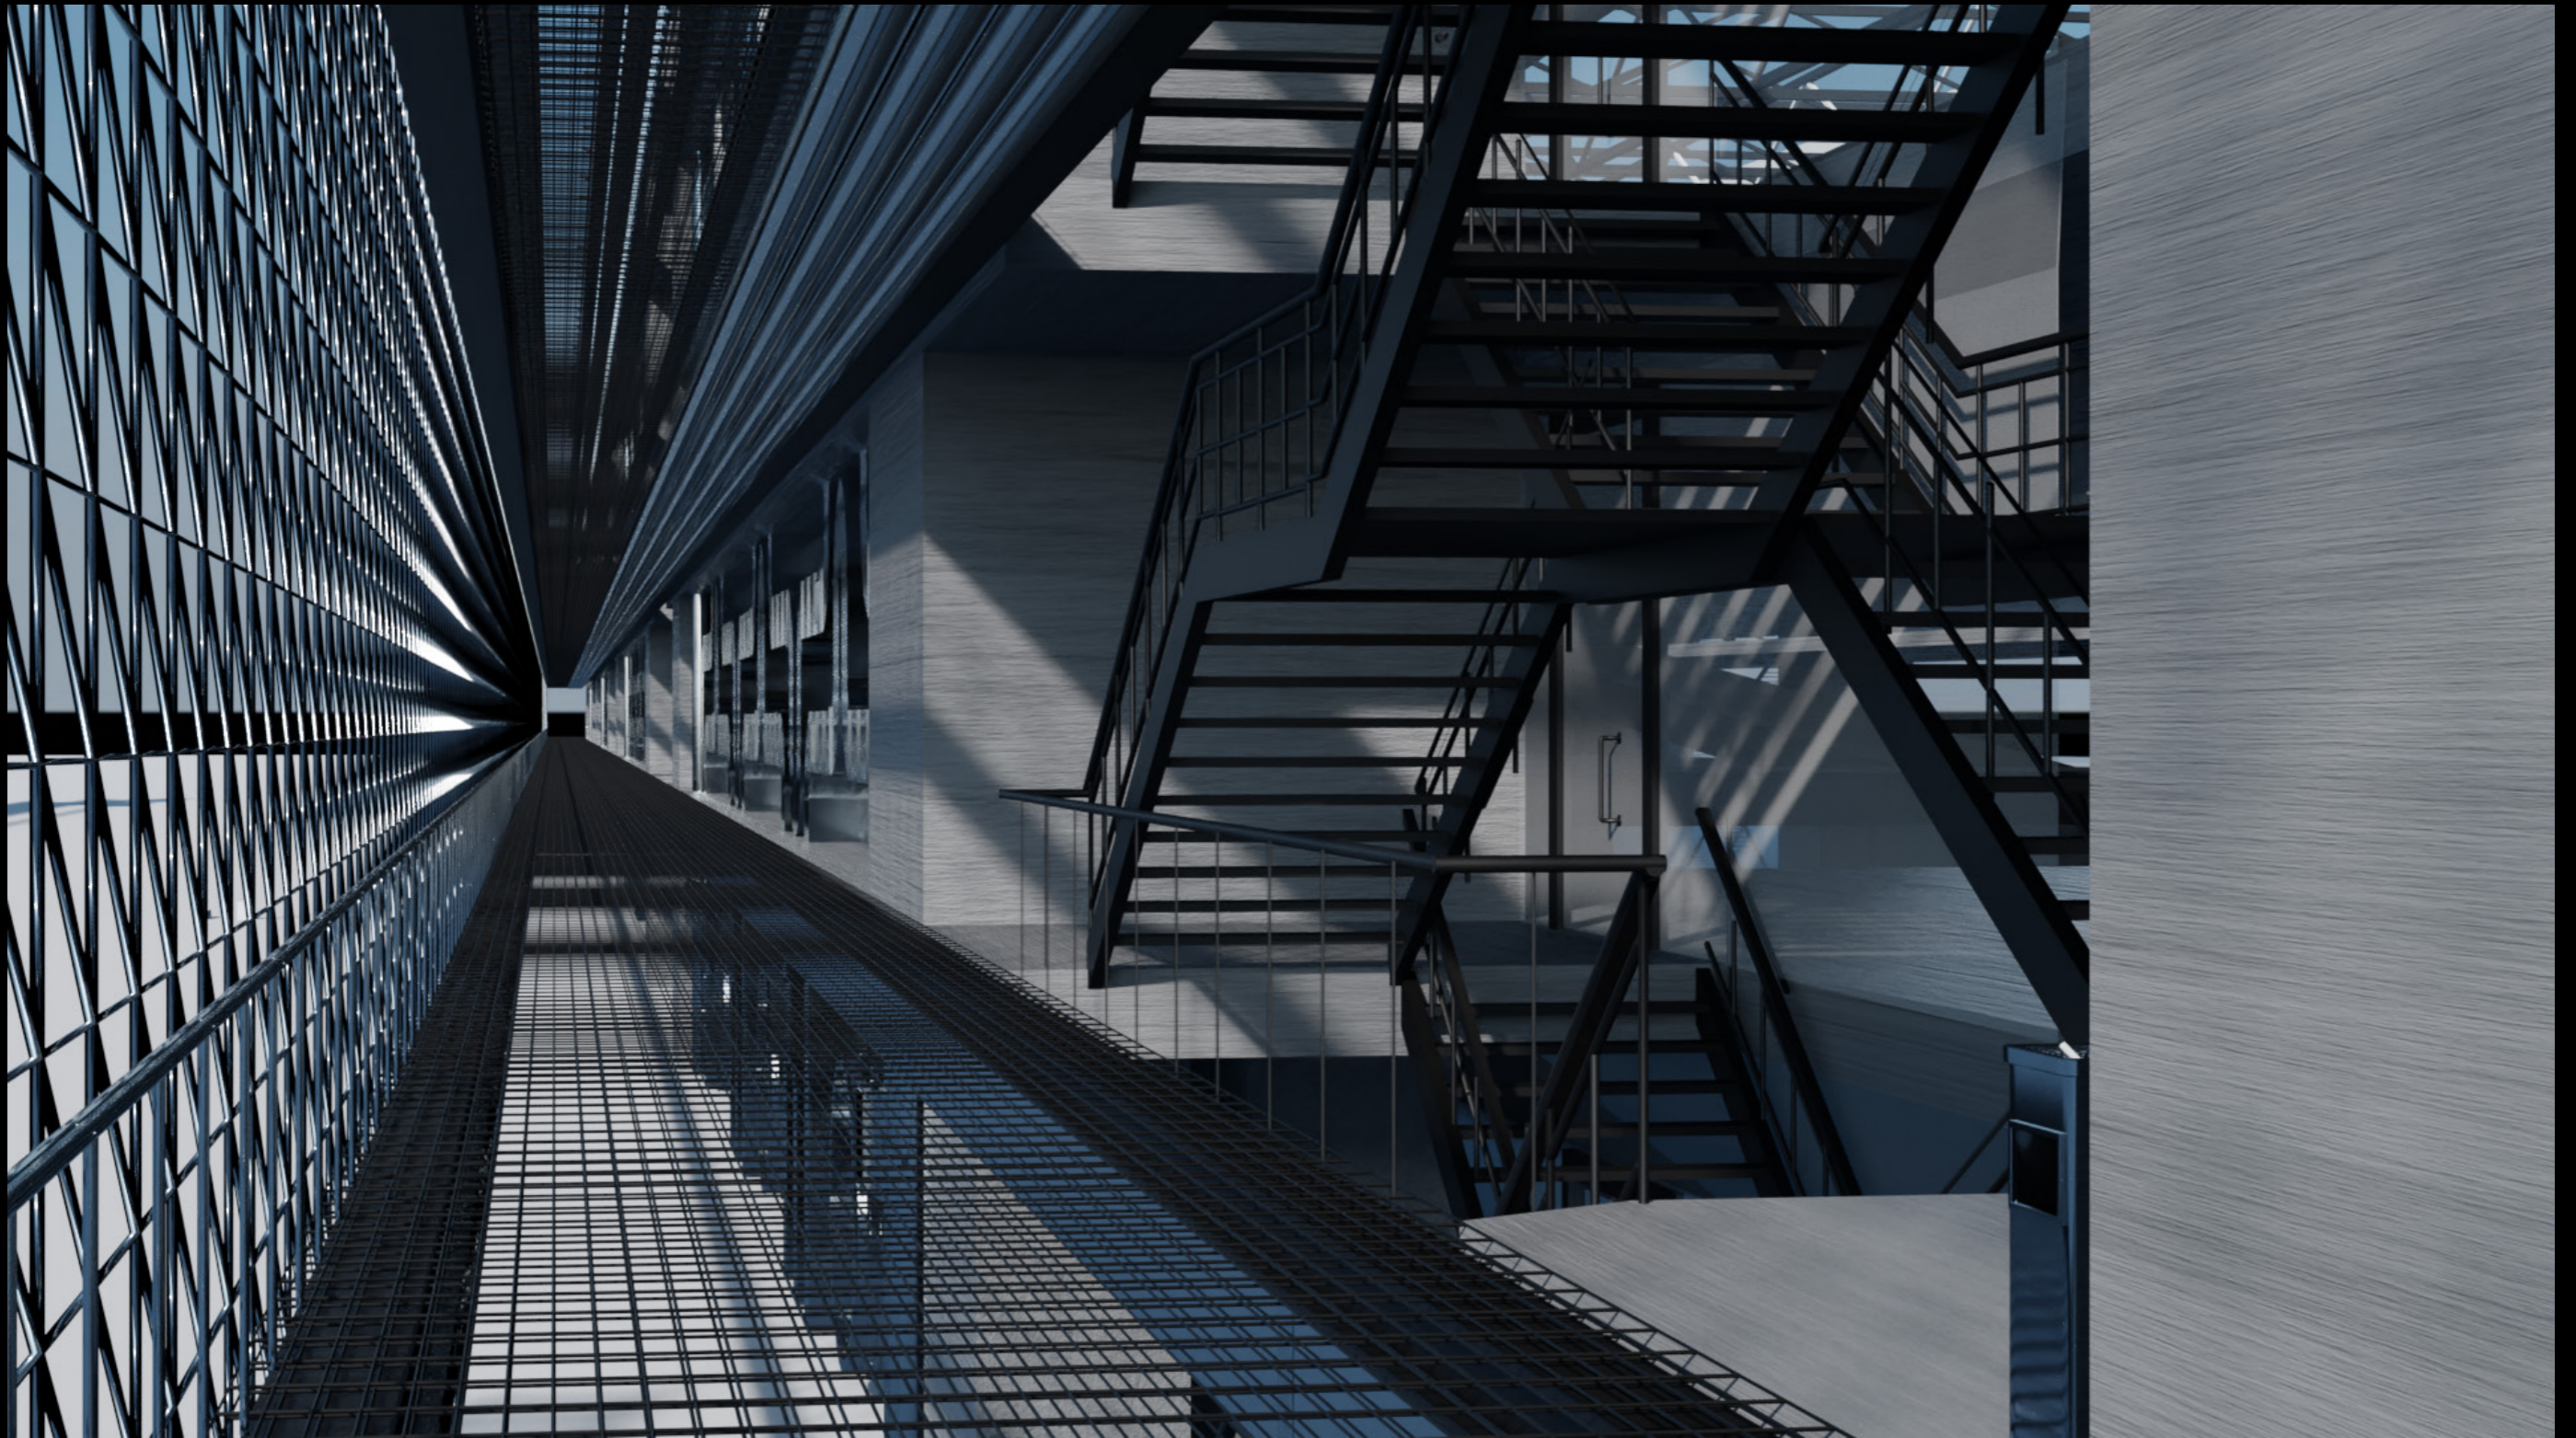

INTERSTITIAL SPACE





EMANCIPATING SPACE