

IDEEV Paris Saclay

Institute for the Diversity, Ecology and Evolution

CONCEPT

rough idea




Parcel A2
height max. 15m

Parcel B
height max. 15m

Parcel A1
height max. 25m

0 50


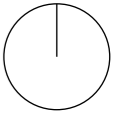


CONCEPT

rough idea




main volume
agricultural soil / garden

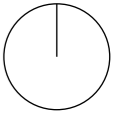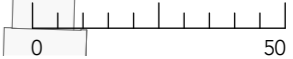


CONCEPT

rough idea

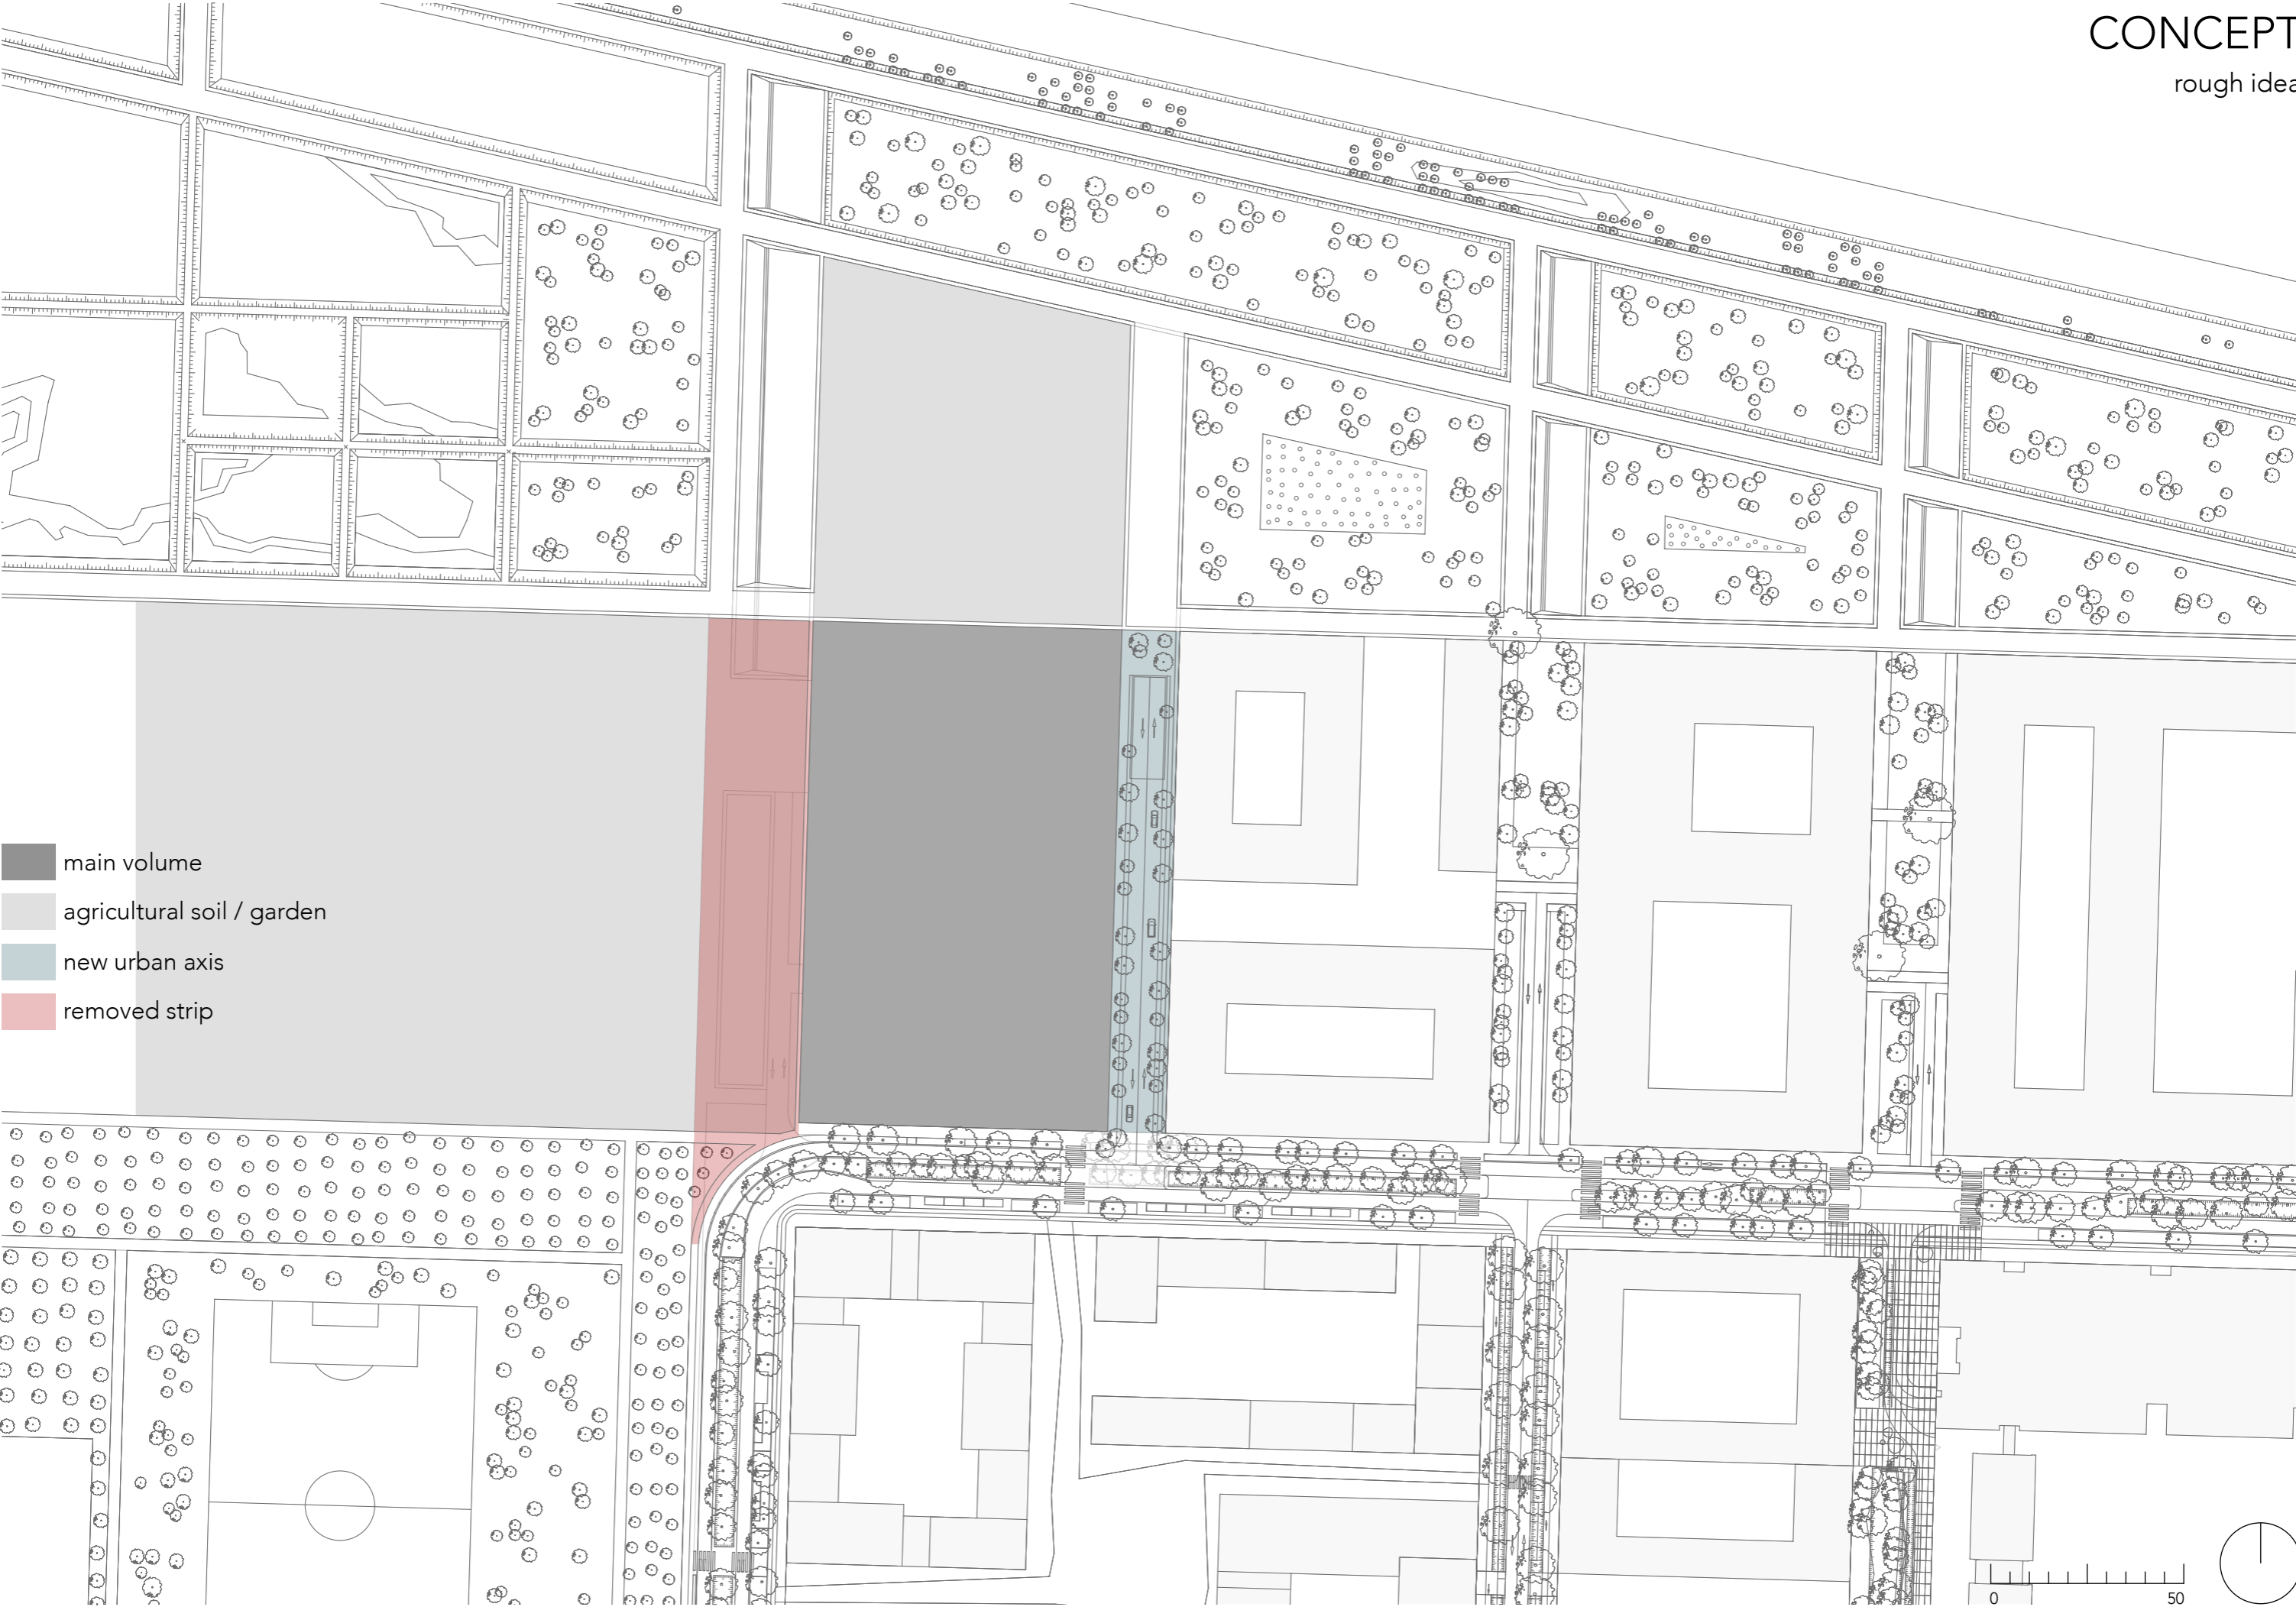


- main volume
- agricultural soil / garden
- new urban axis
- removed strip

0 50

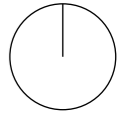


CONCEPT

programme

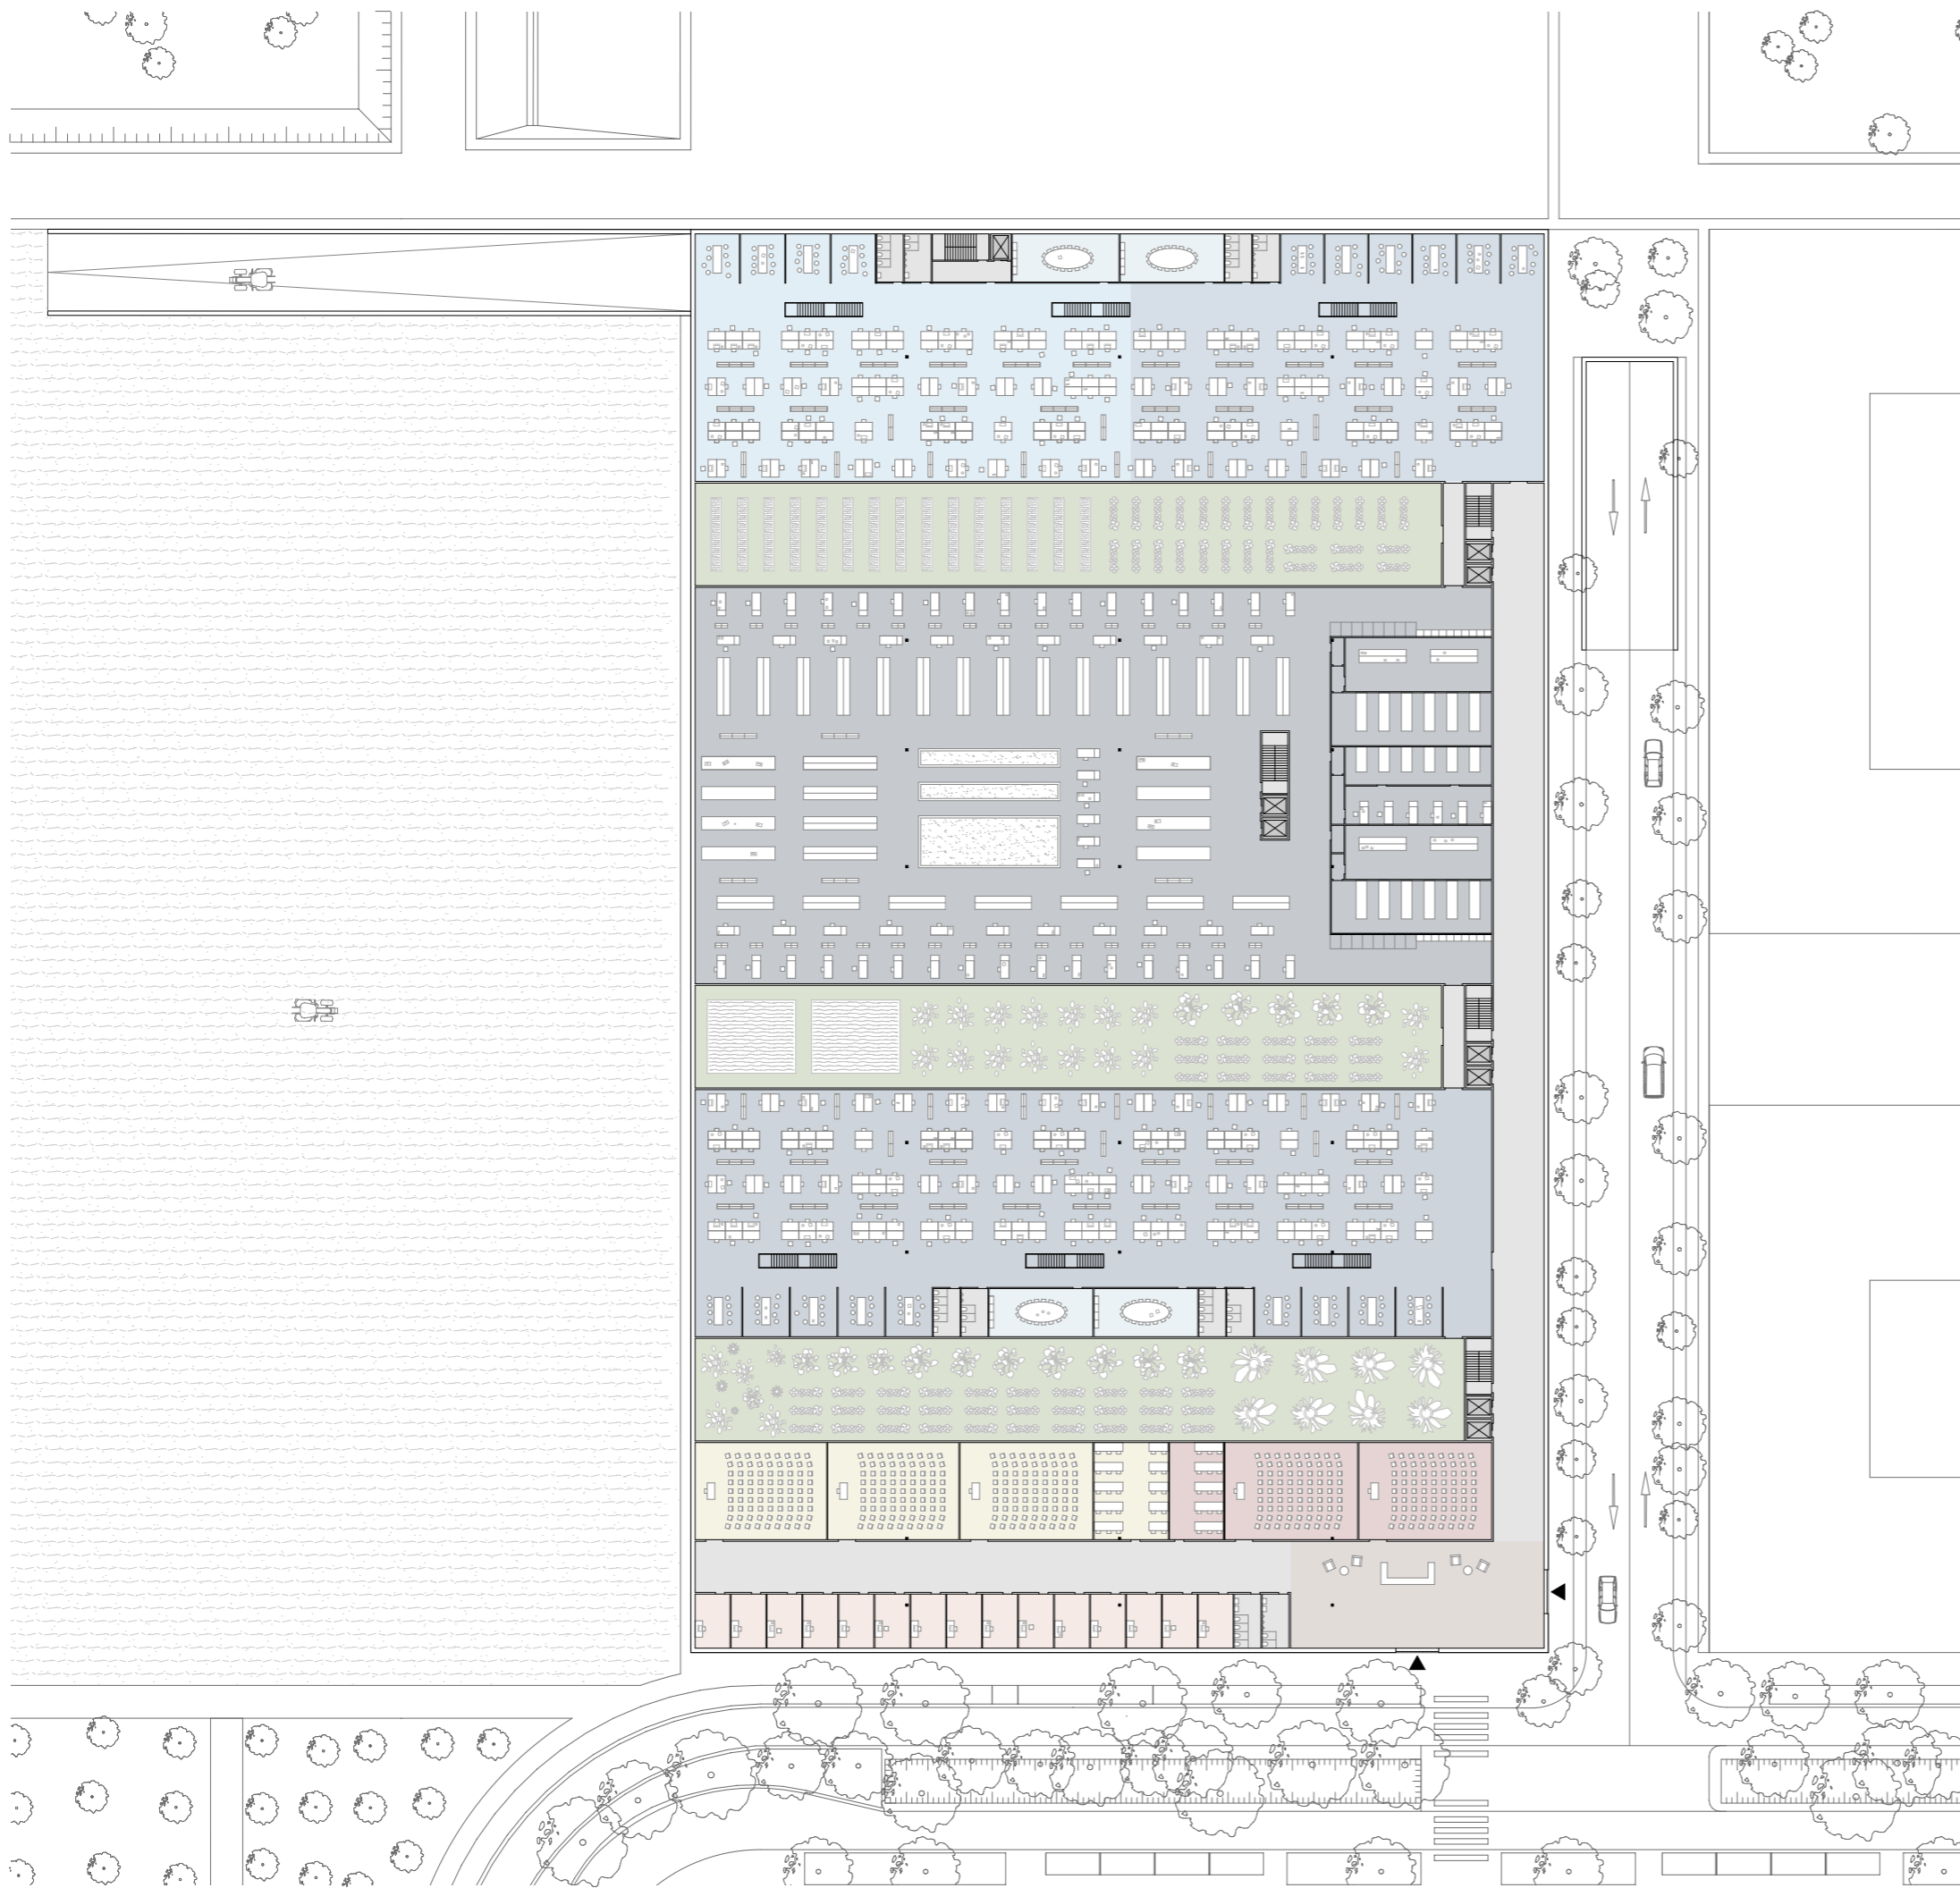

- greenhouses
- research unit ESE
- research platforms
- research unit EGCE
- research unit GVM
- teaching facilities
- administration and secretariat
- common means
- access and orientation
- circulation

Ground Floor

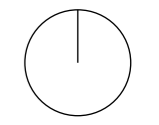

CONCEPT

programme




CONCEPT


programme



CONCEPT
programme

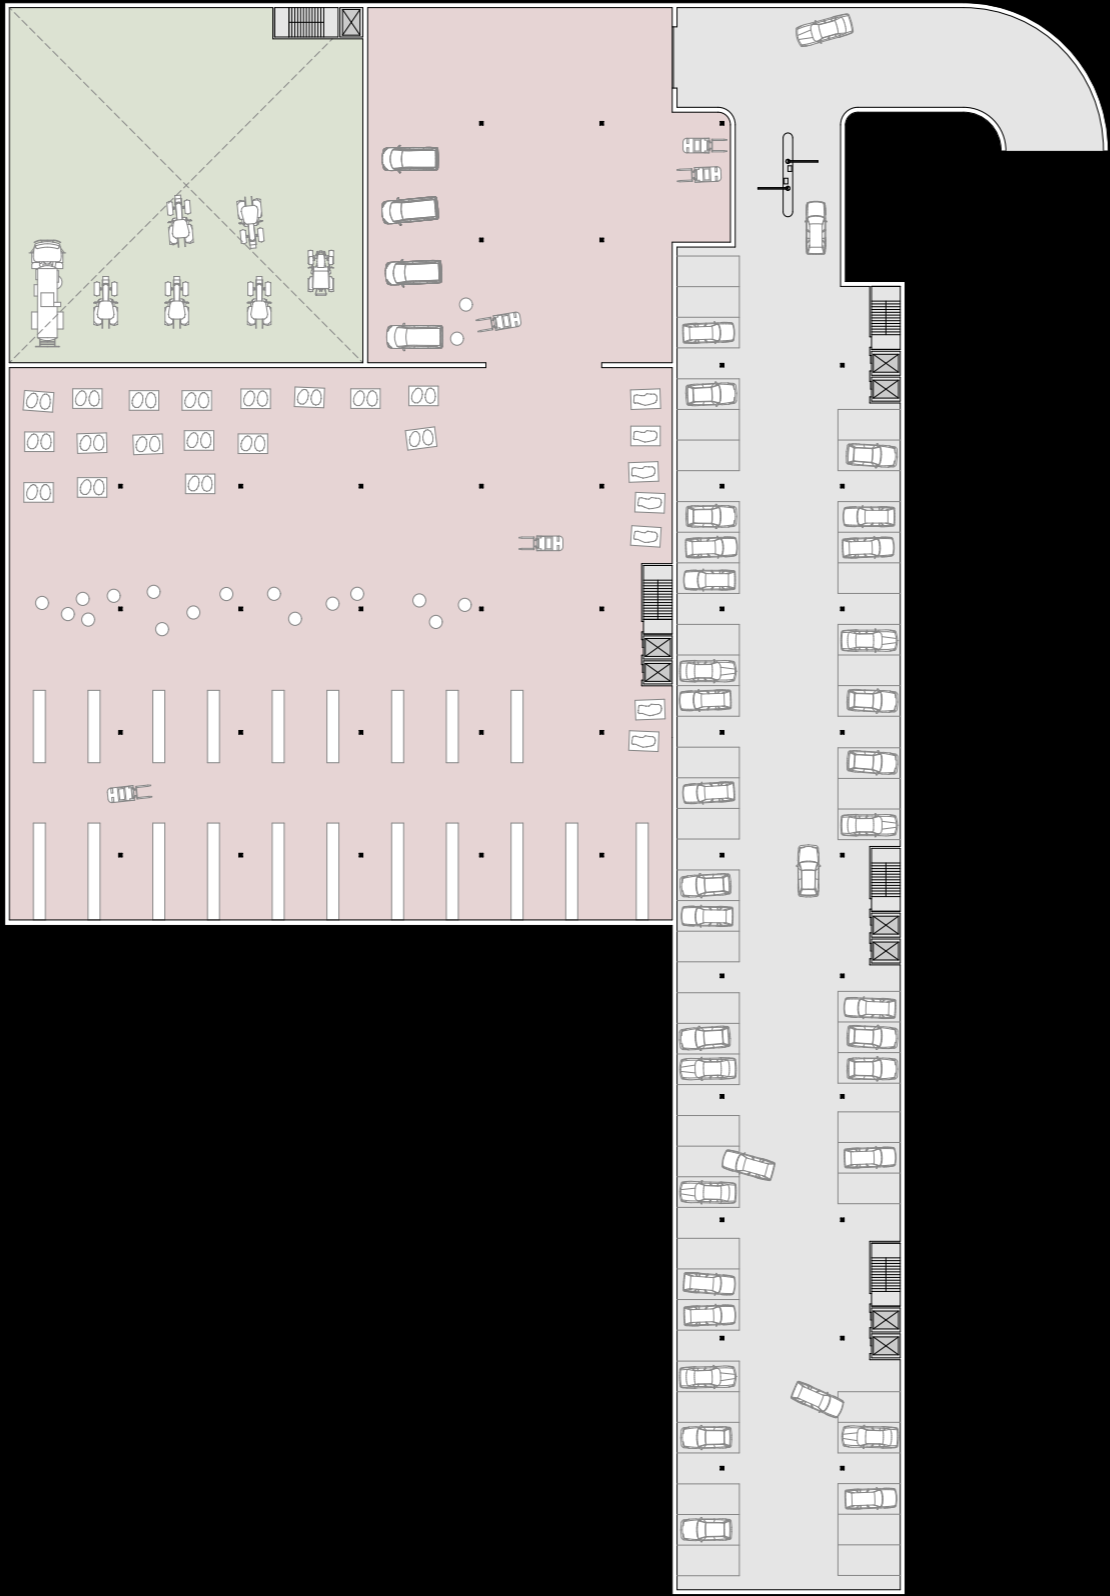



 
- logistics area
- agricultural hall
- circulation & underground car park

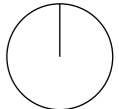


CONCEPT


programme

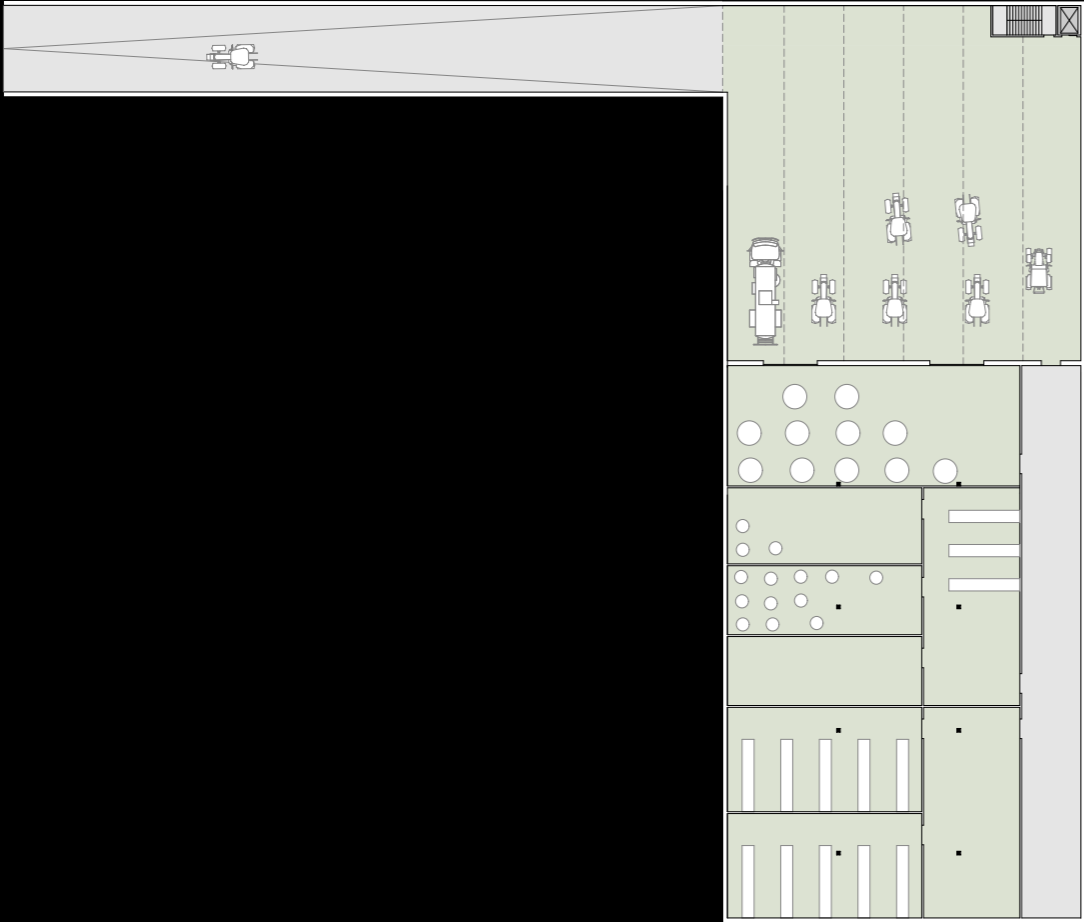


-  agricultural halls
-  circulation


Second Basement

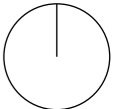

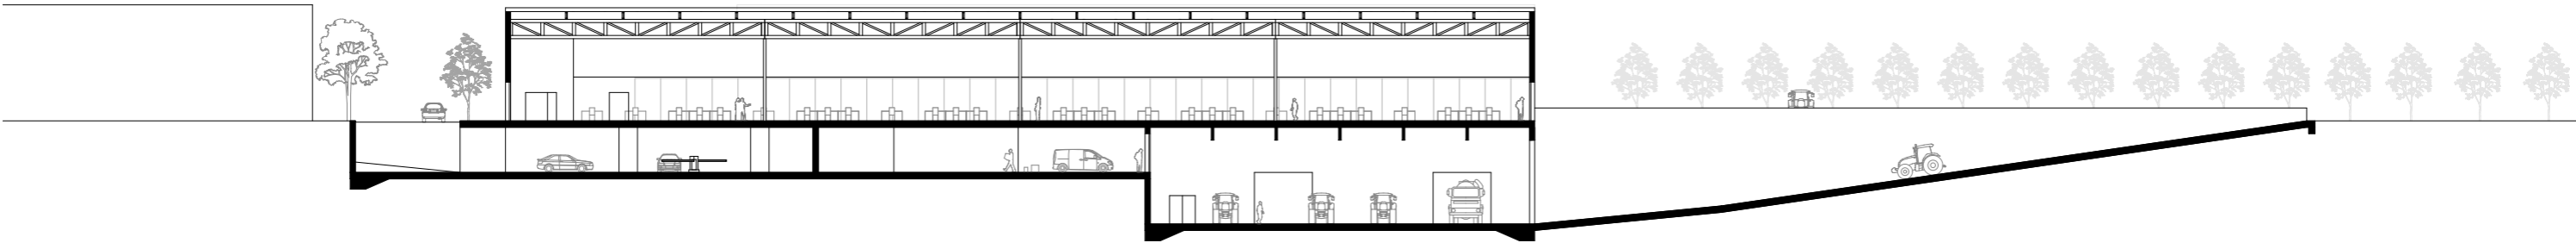




Section A-A

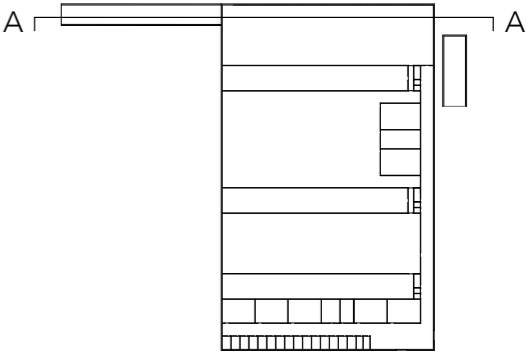

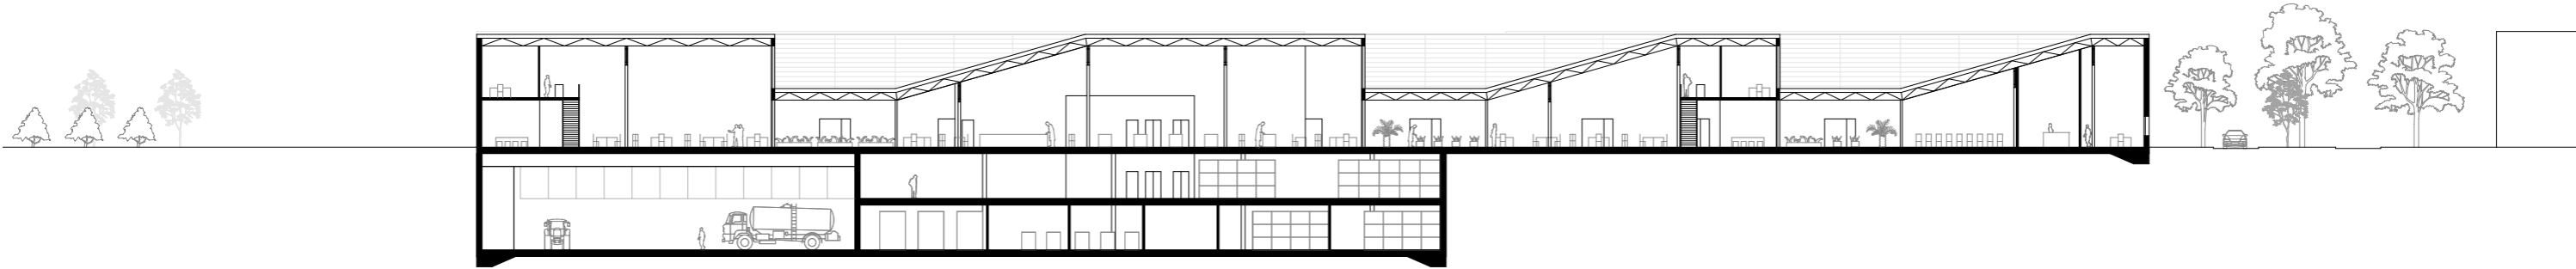


Section B-B

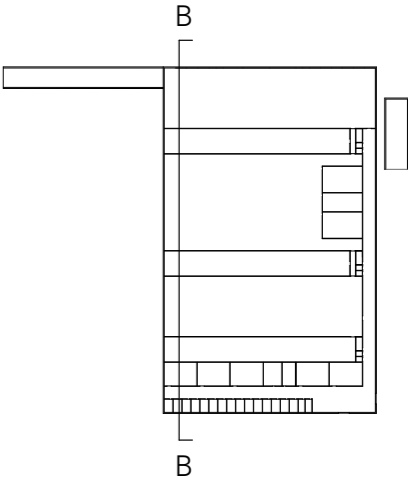

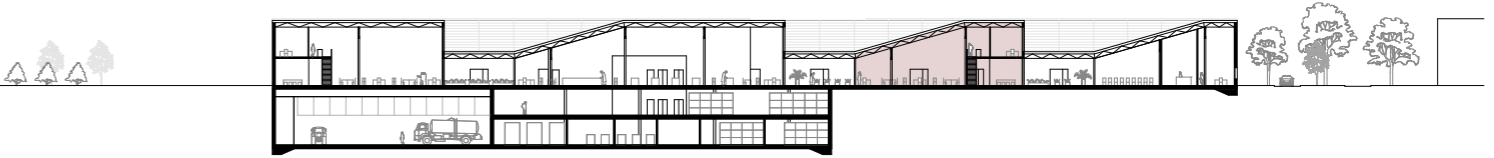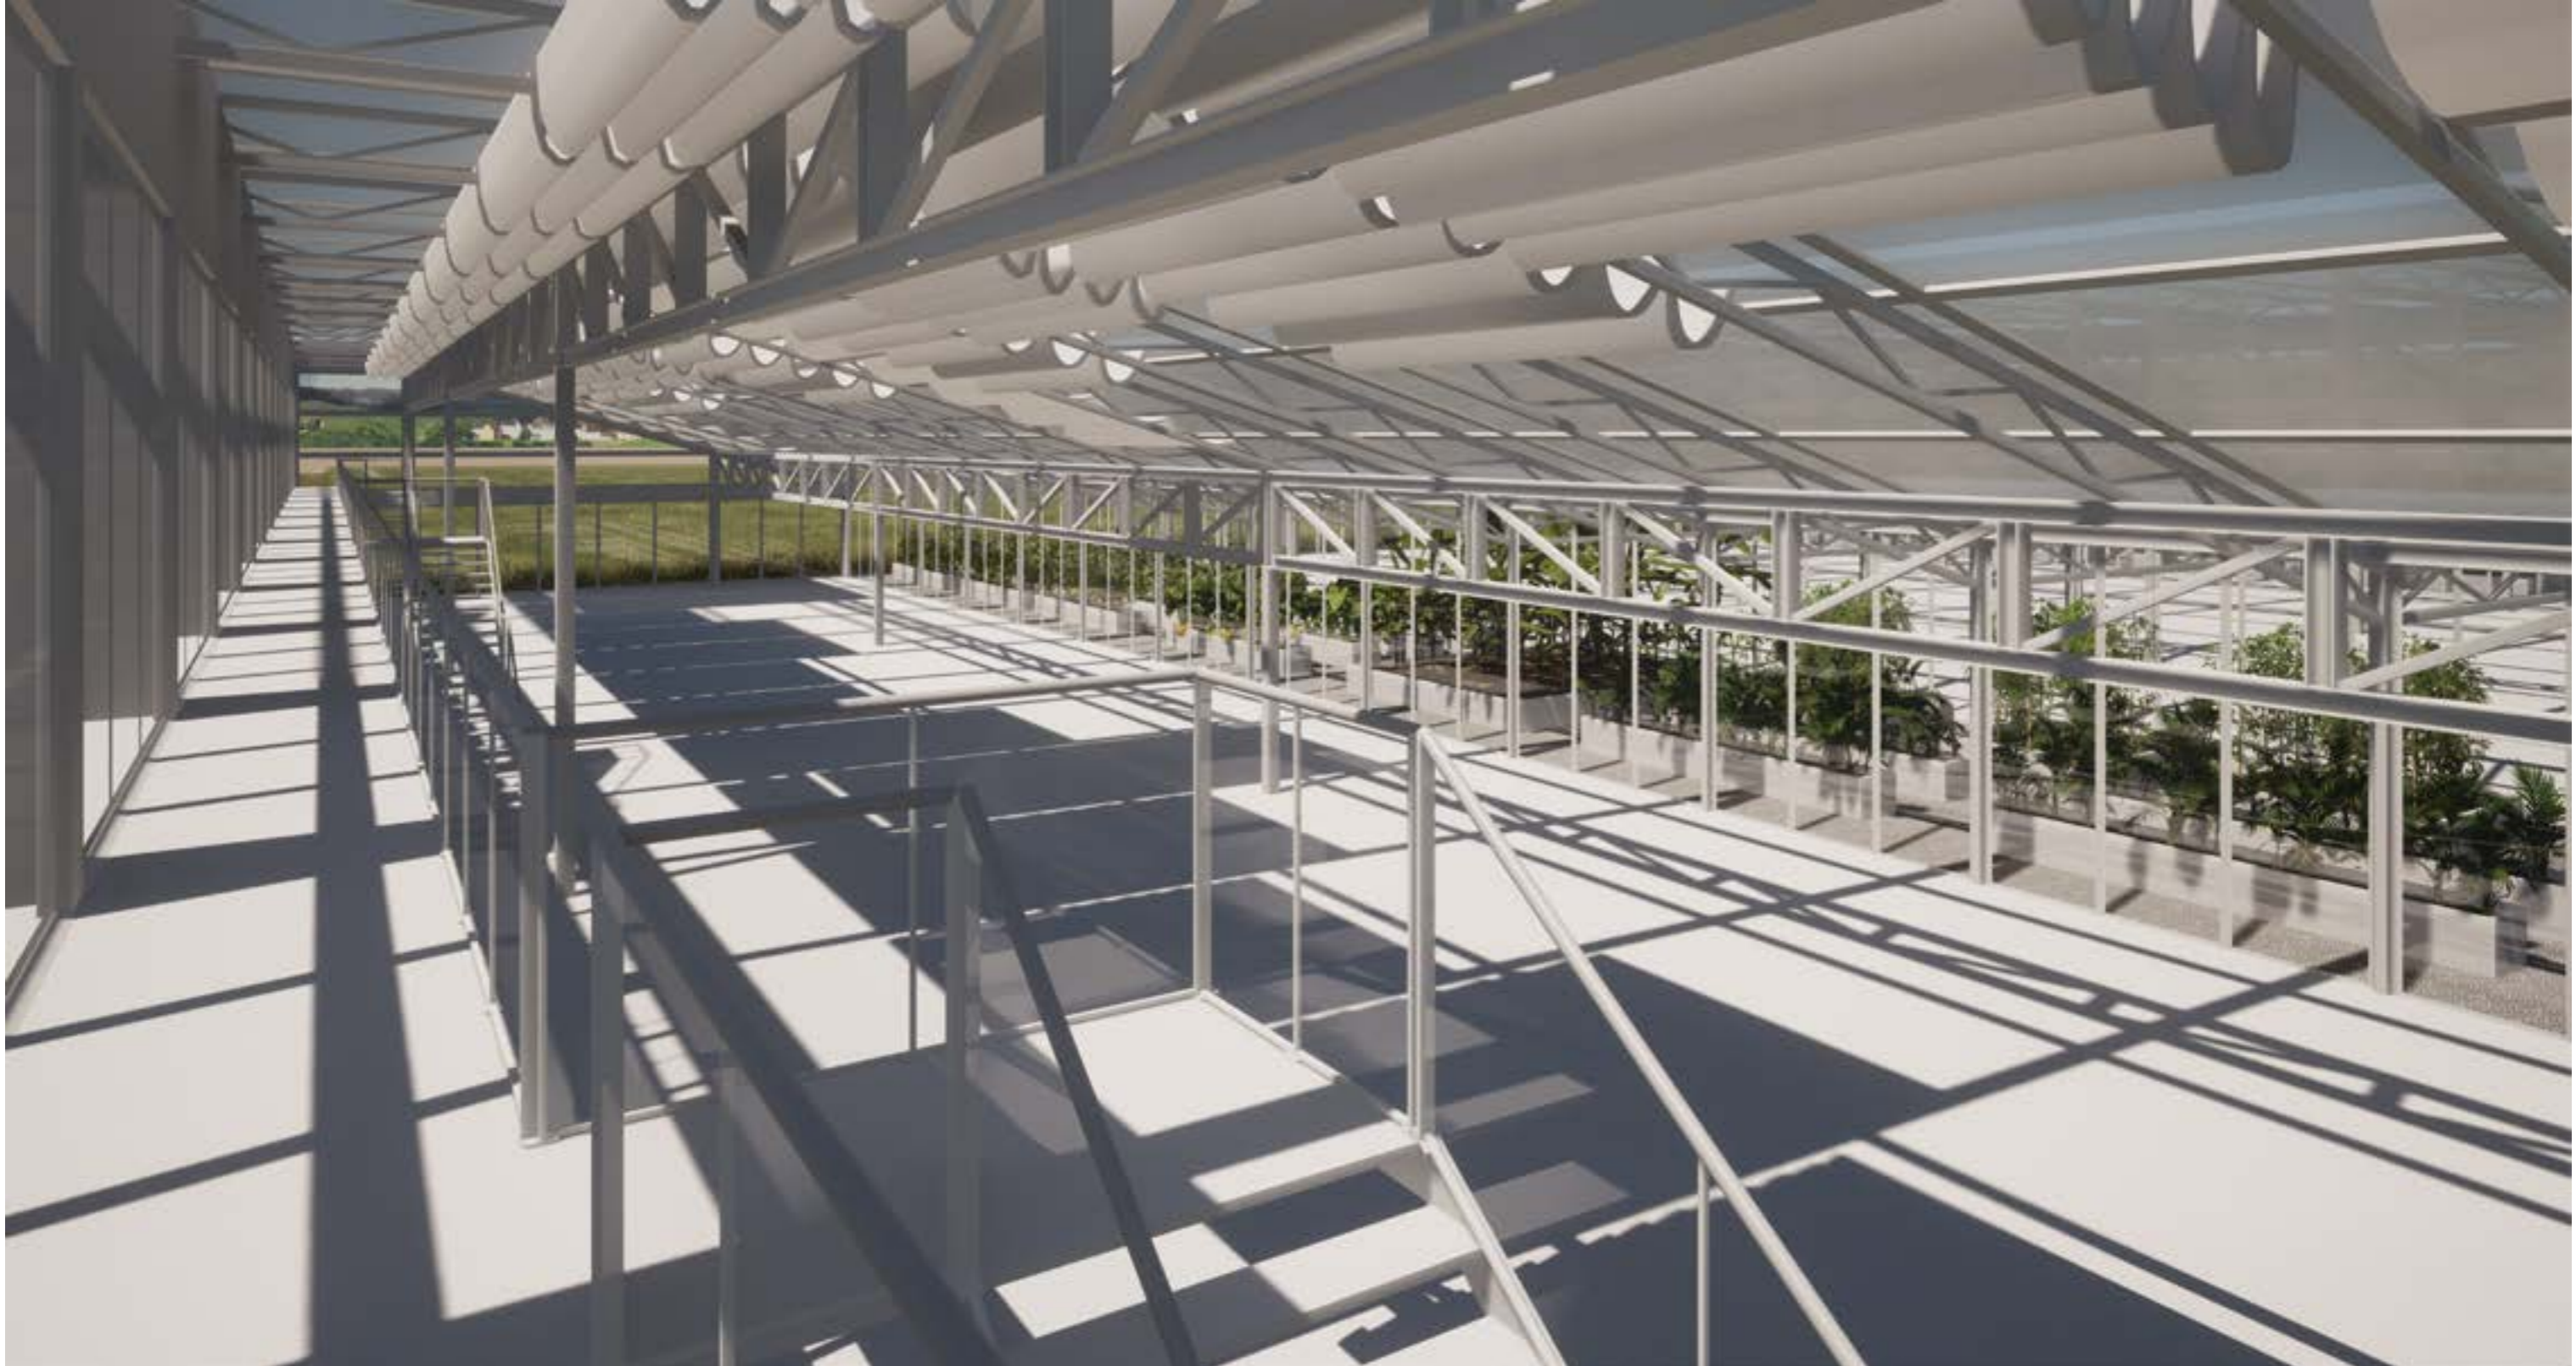


CONCEPT

programme

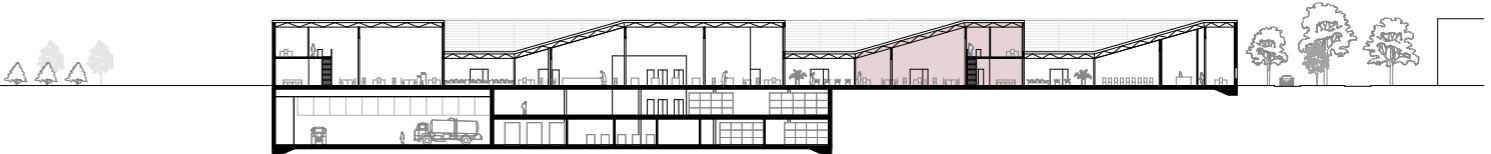




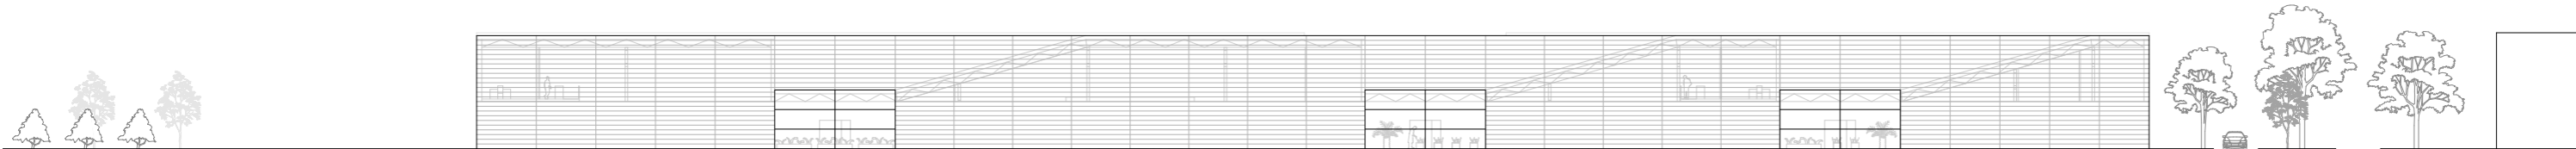

Westfacade

CONCEPT

facade

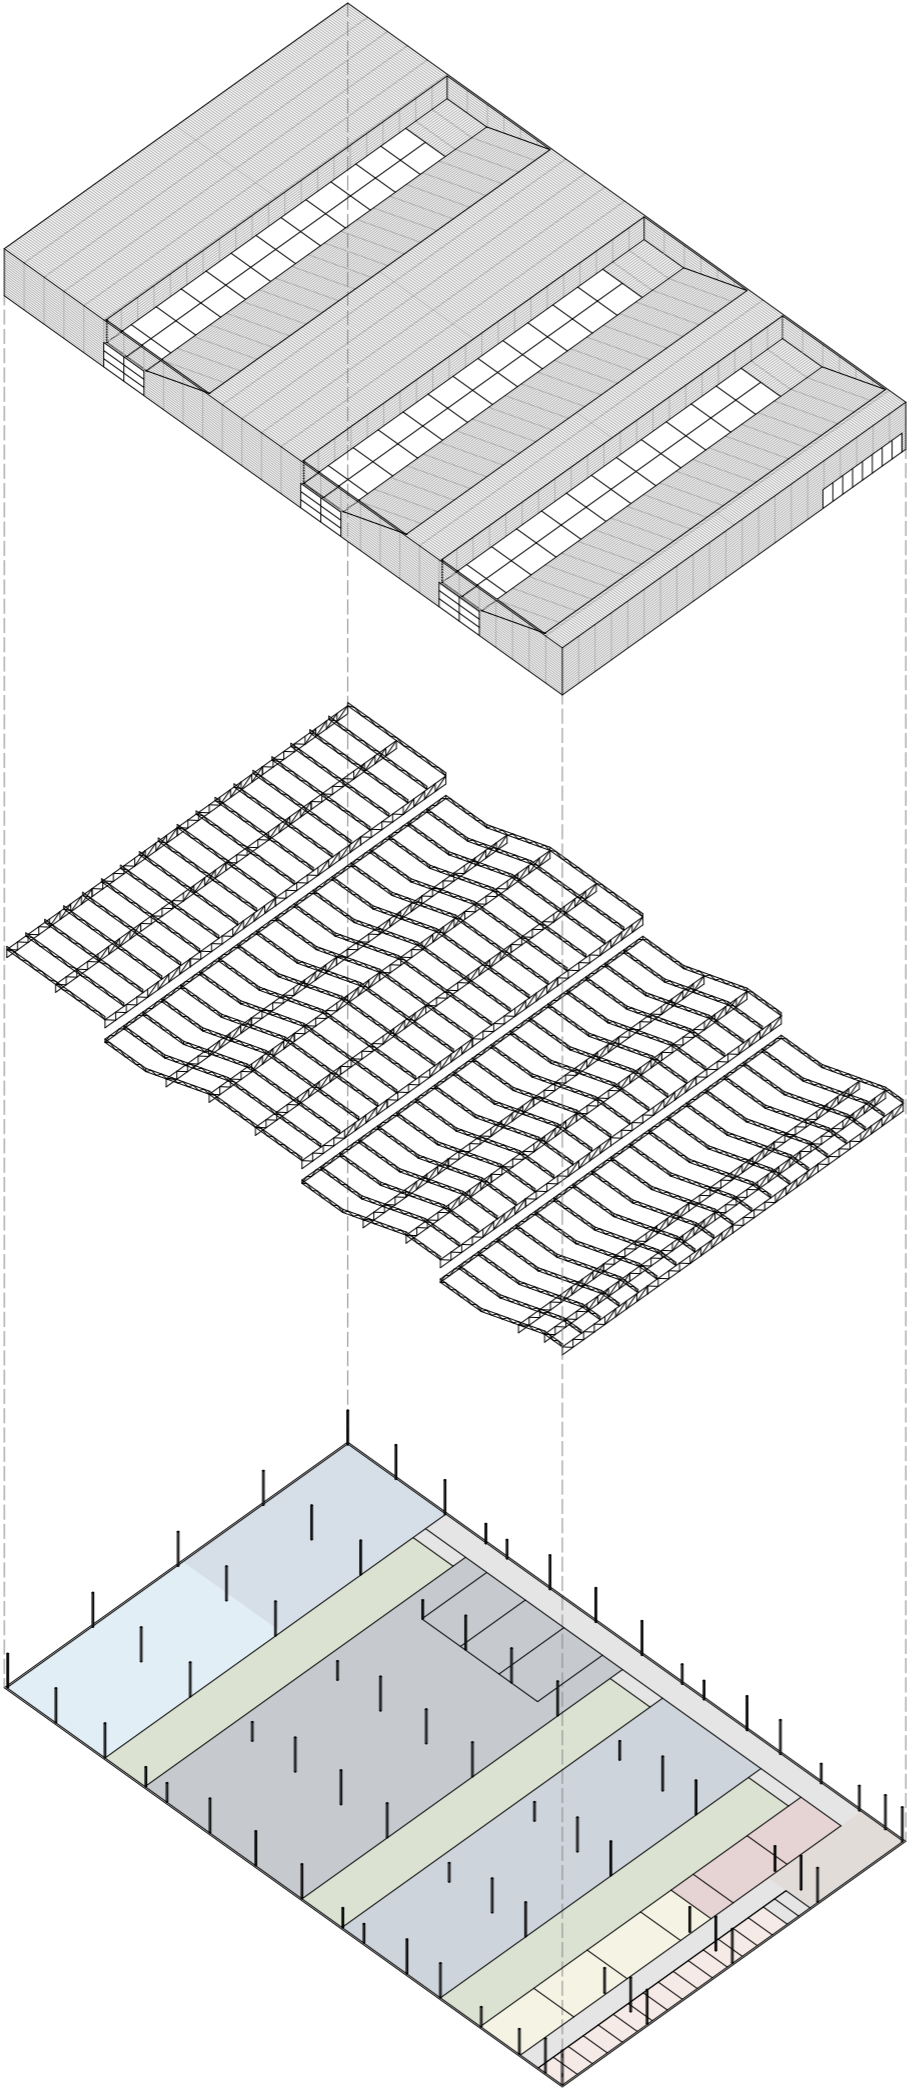


- greenhouses
- research unit ESE
- research platforms
- research unit EGCE
- research unit GVM
- teaching facilities
- administration and secretariat
- common means
- access and orientation
- cirrculation

Axonometry

CONCEPT

facade

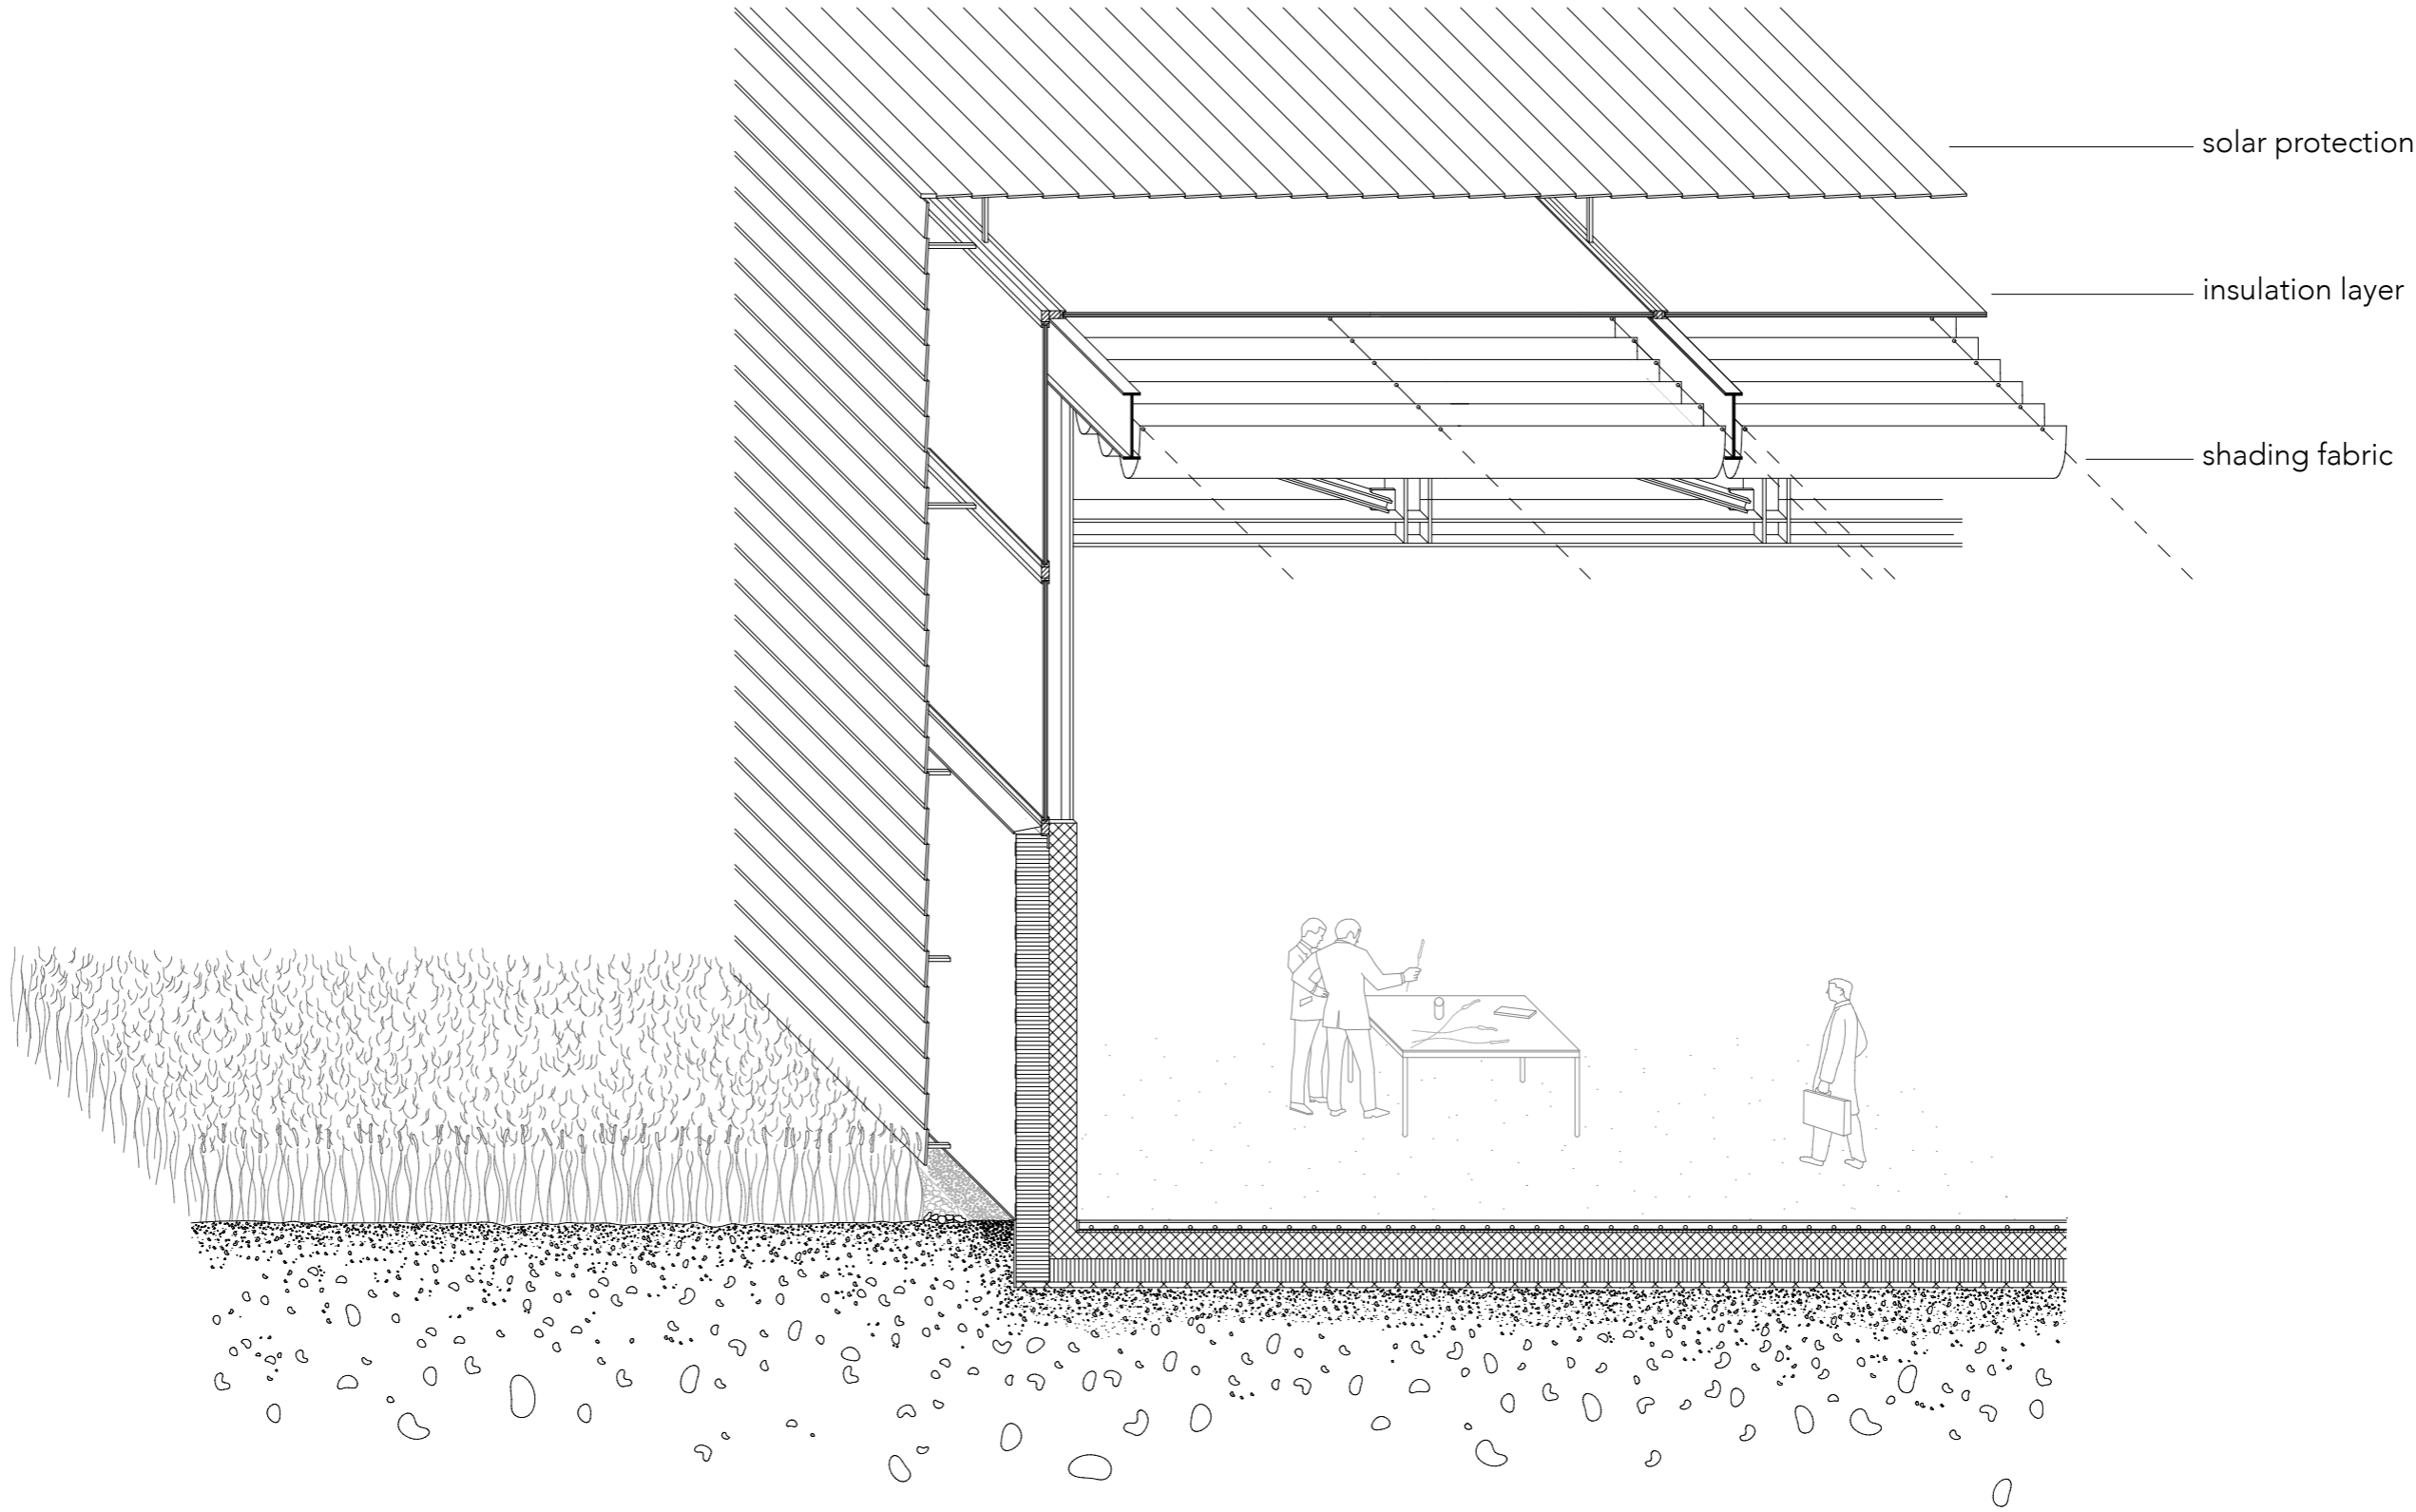

CONCEPT

facade

