


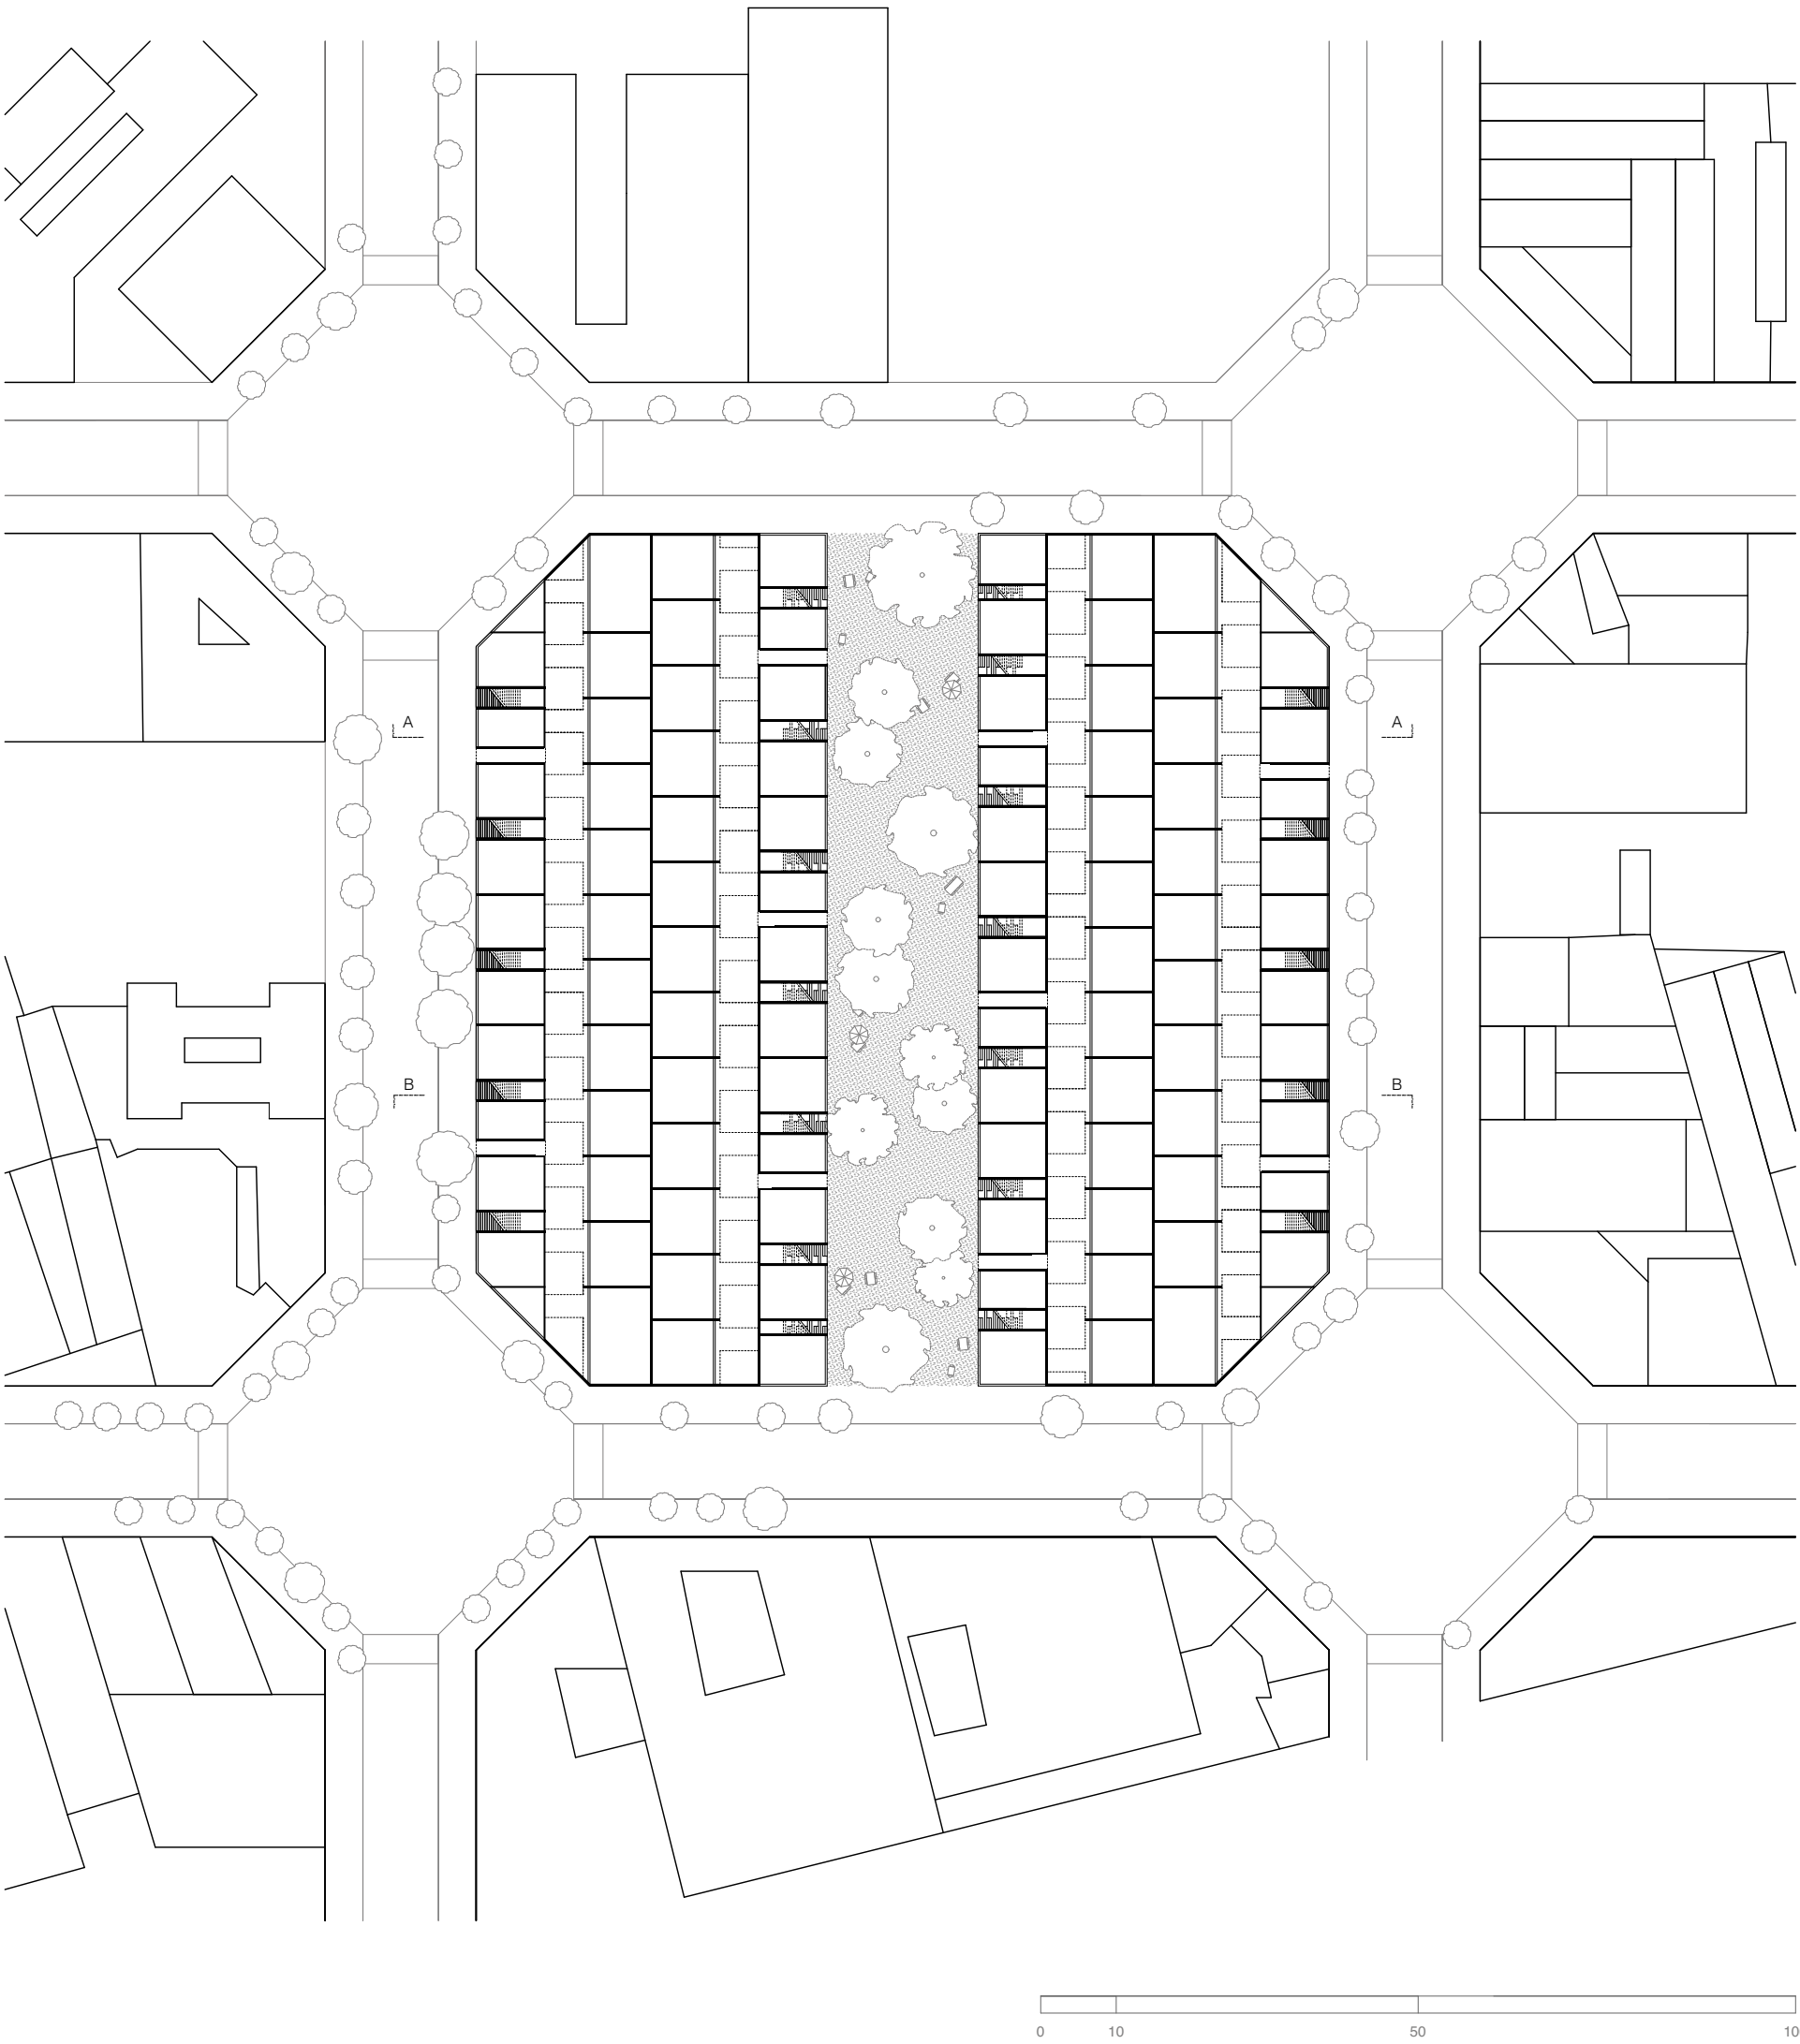


EL POBLENNOU - FS21

LY YVONNE

NEIGHBOURHOOD FLOORPLAN




GROUND FLOOR

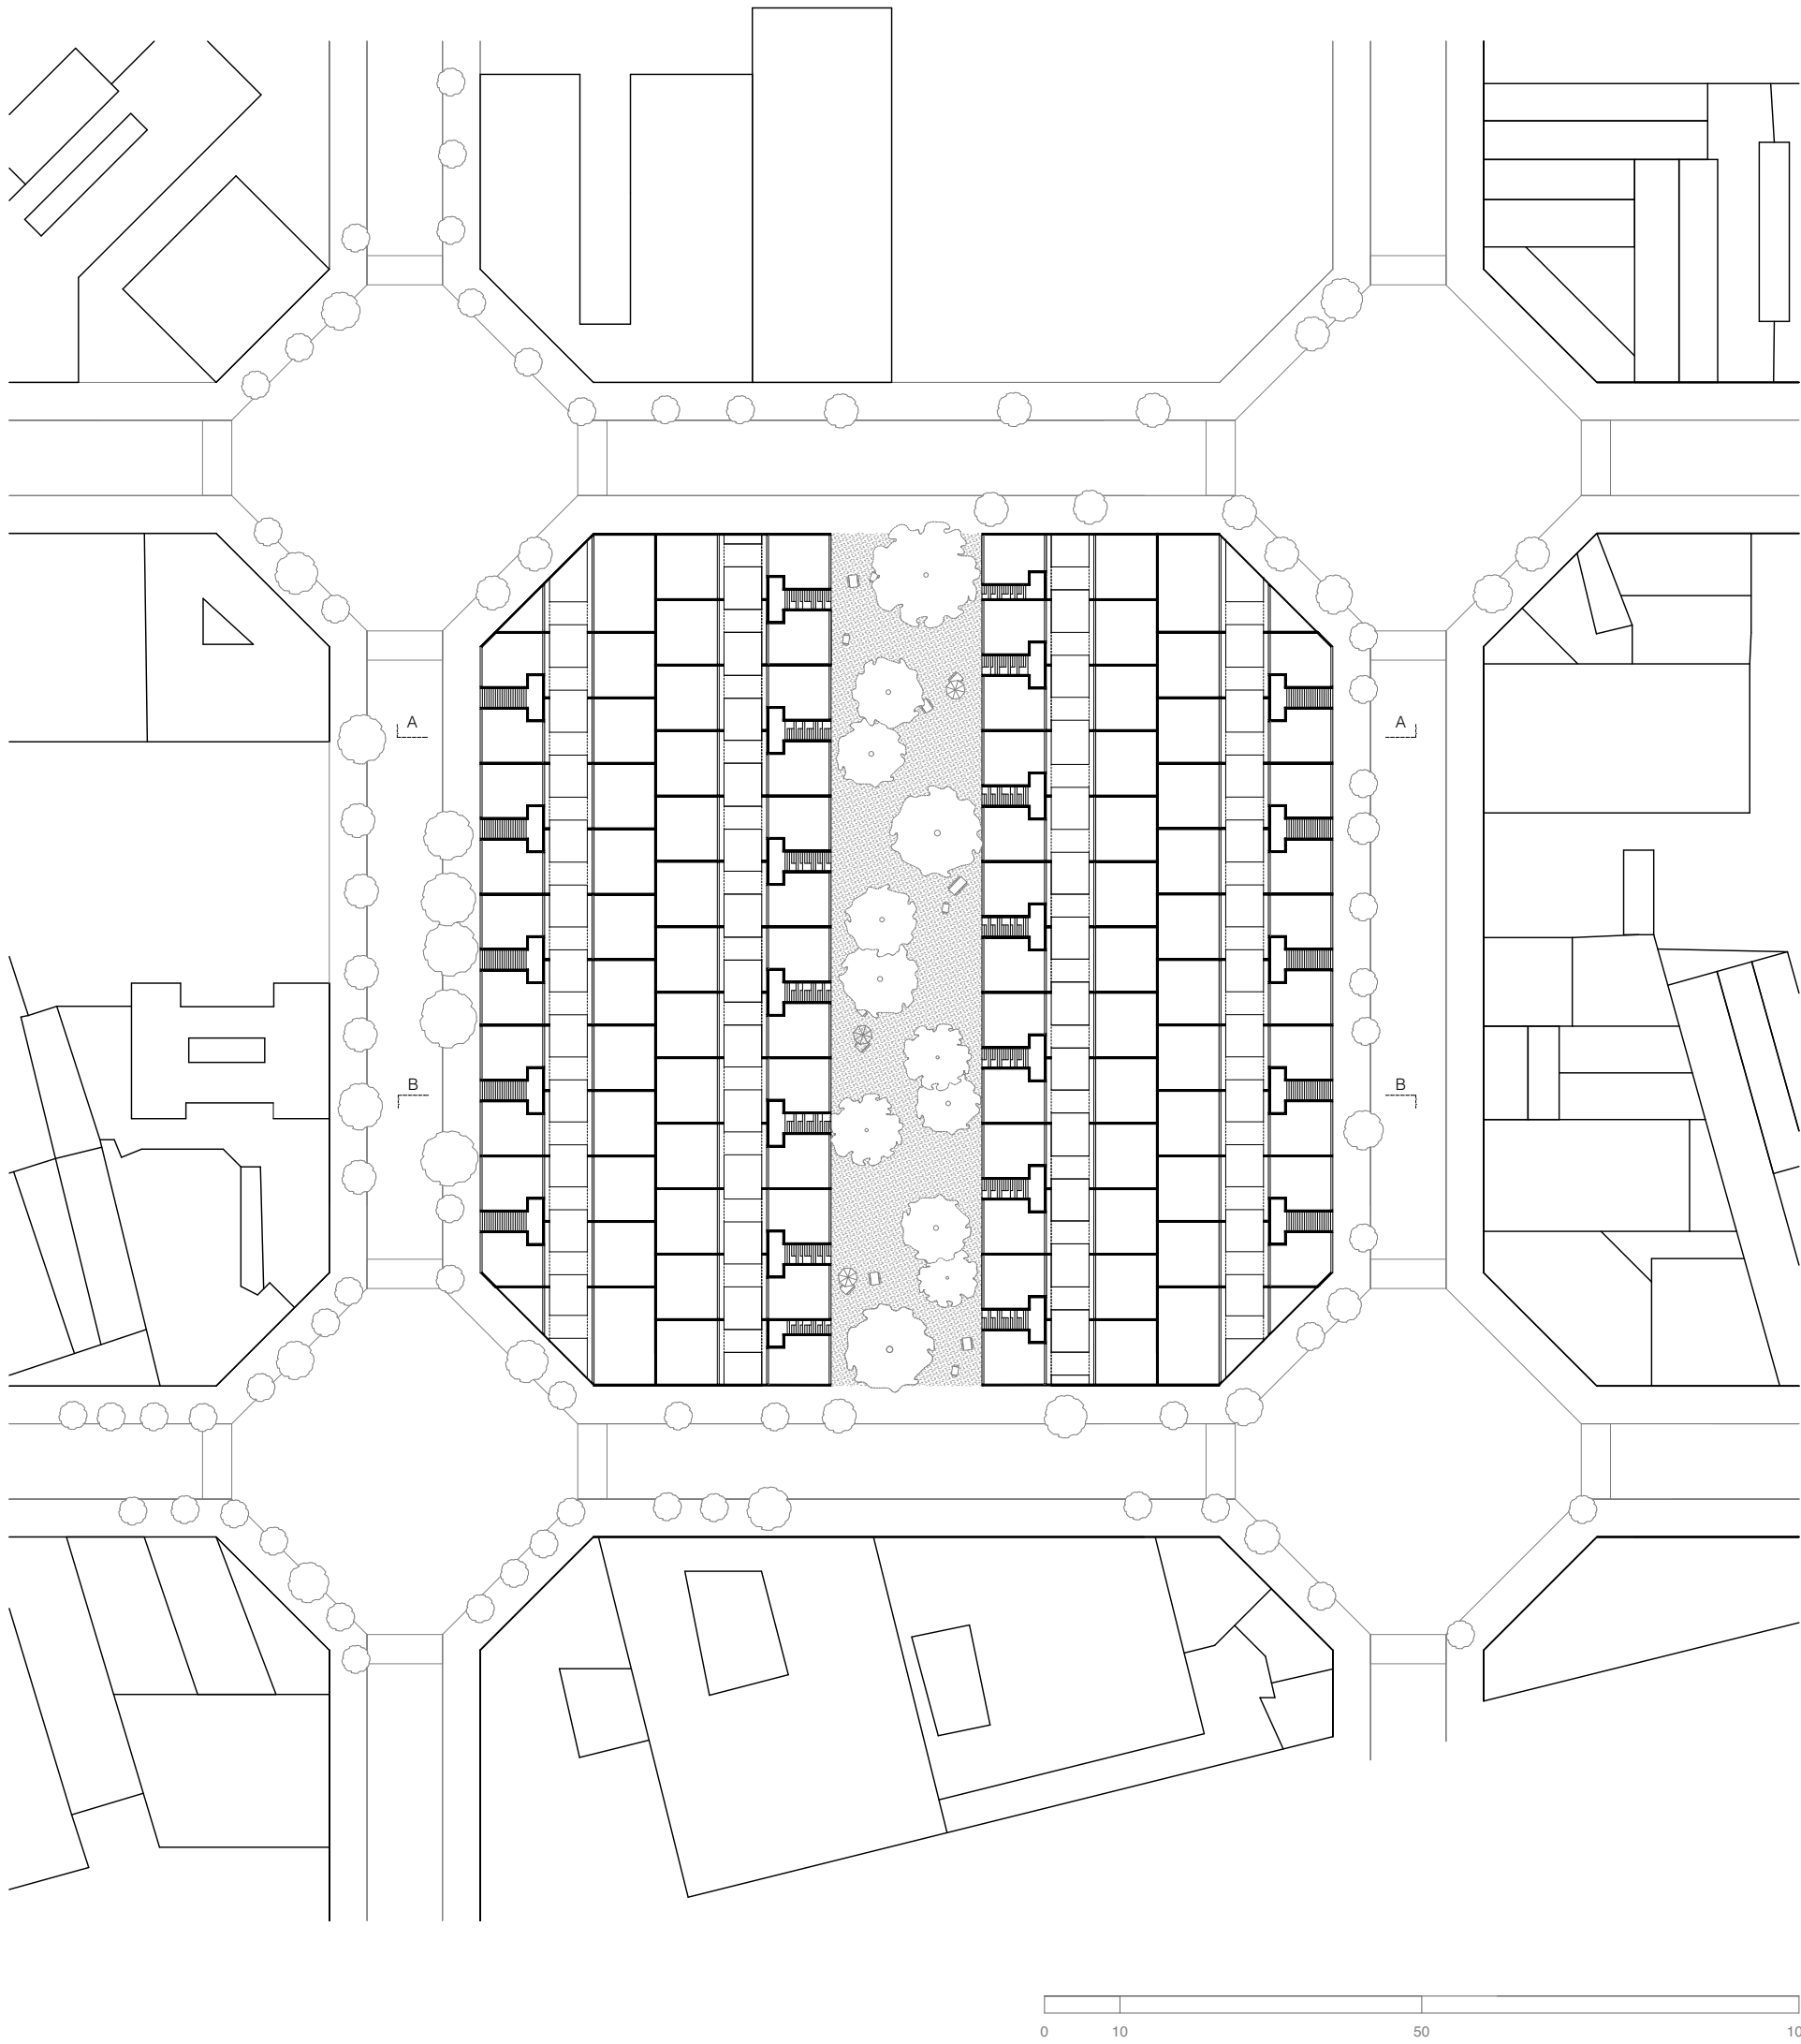


FIRST FLOOR

NEIGHBOURHOOD SECTION

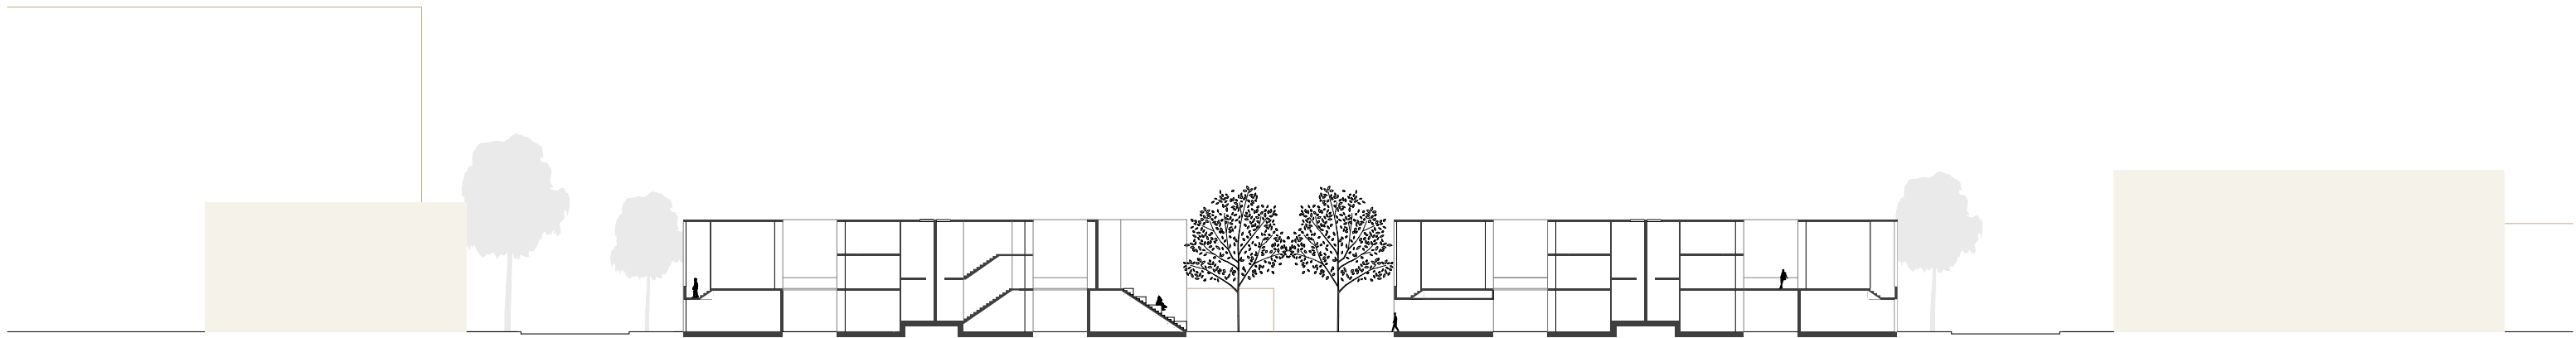



SECTION A

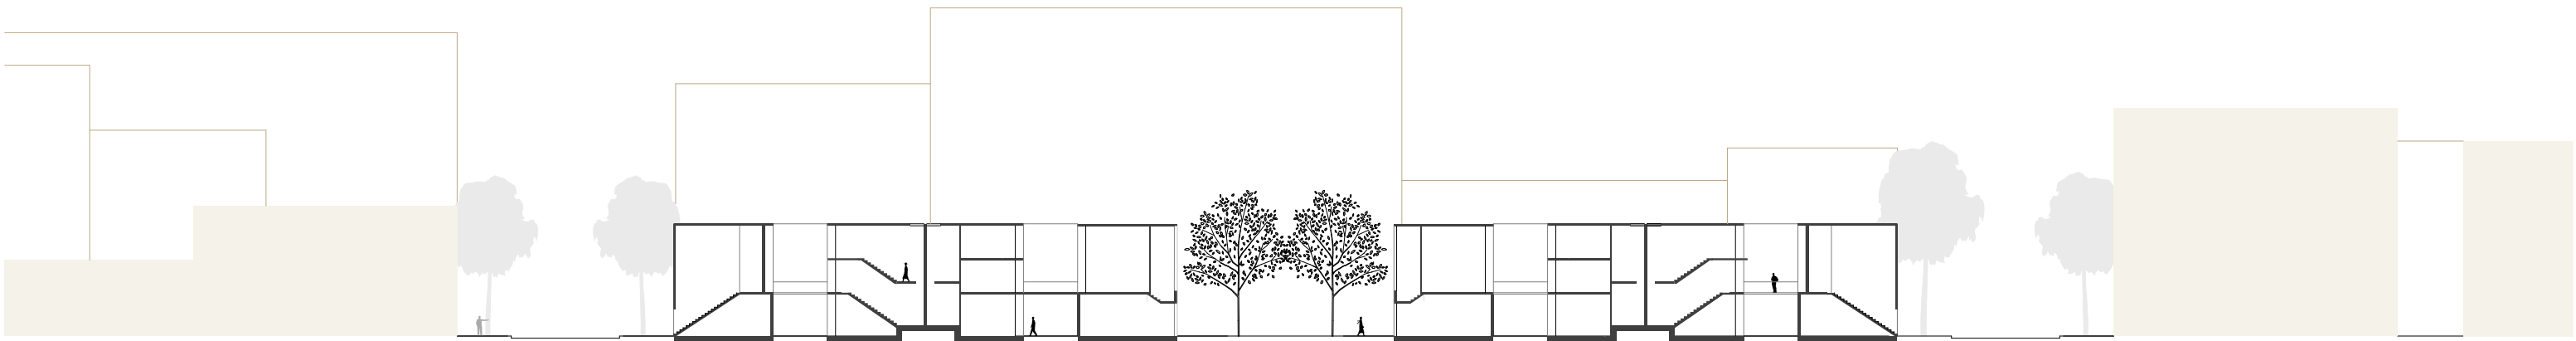






SECTION B

NEIGHBOURHOOD MODEL

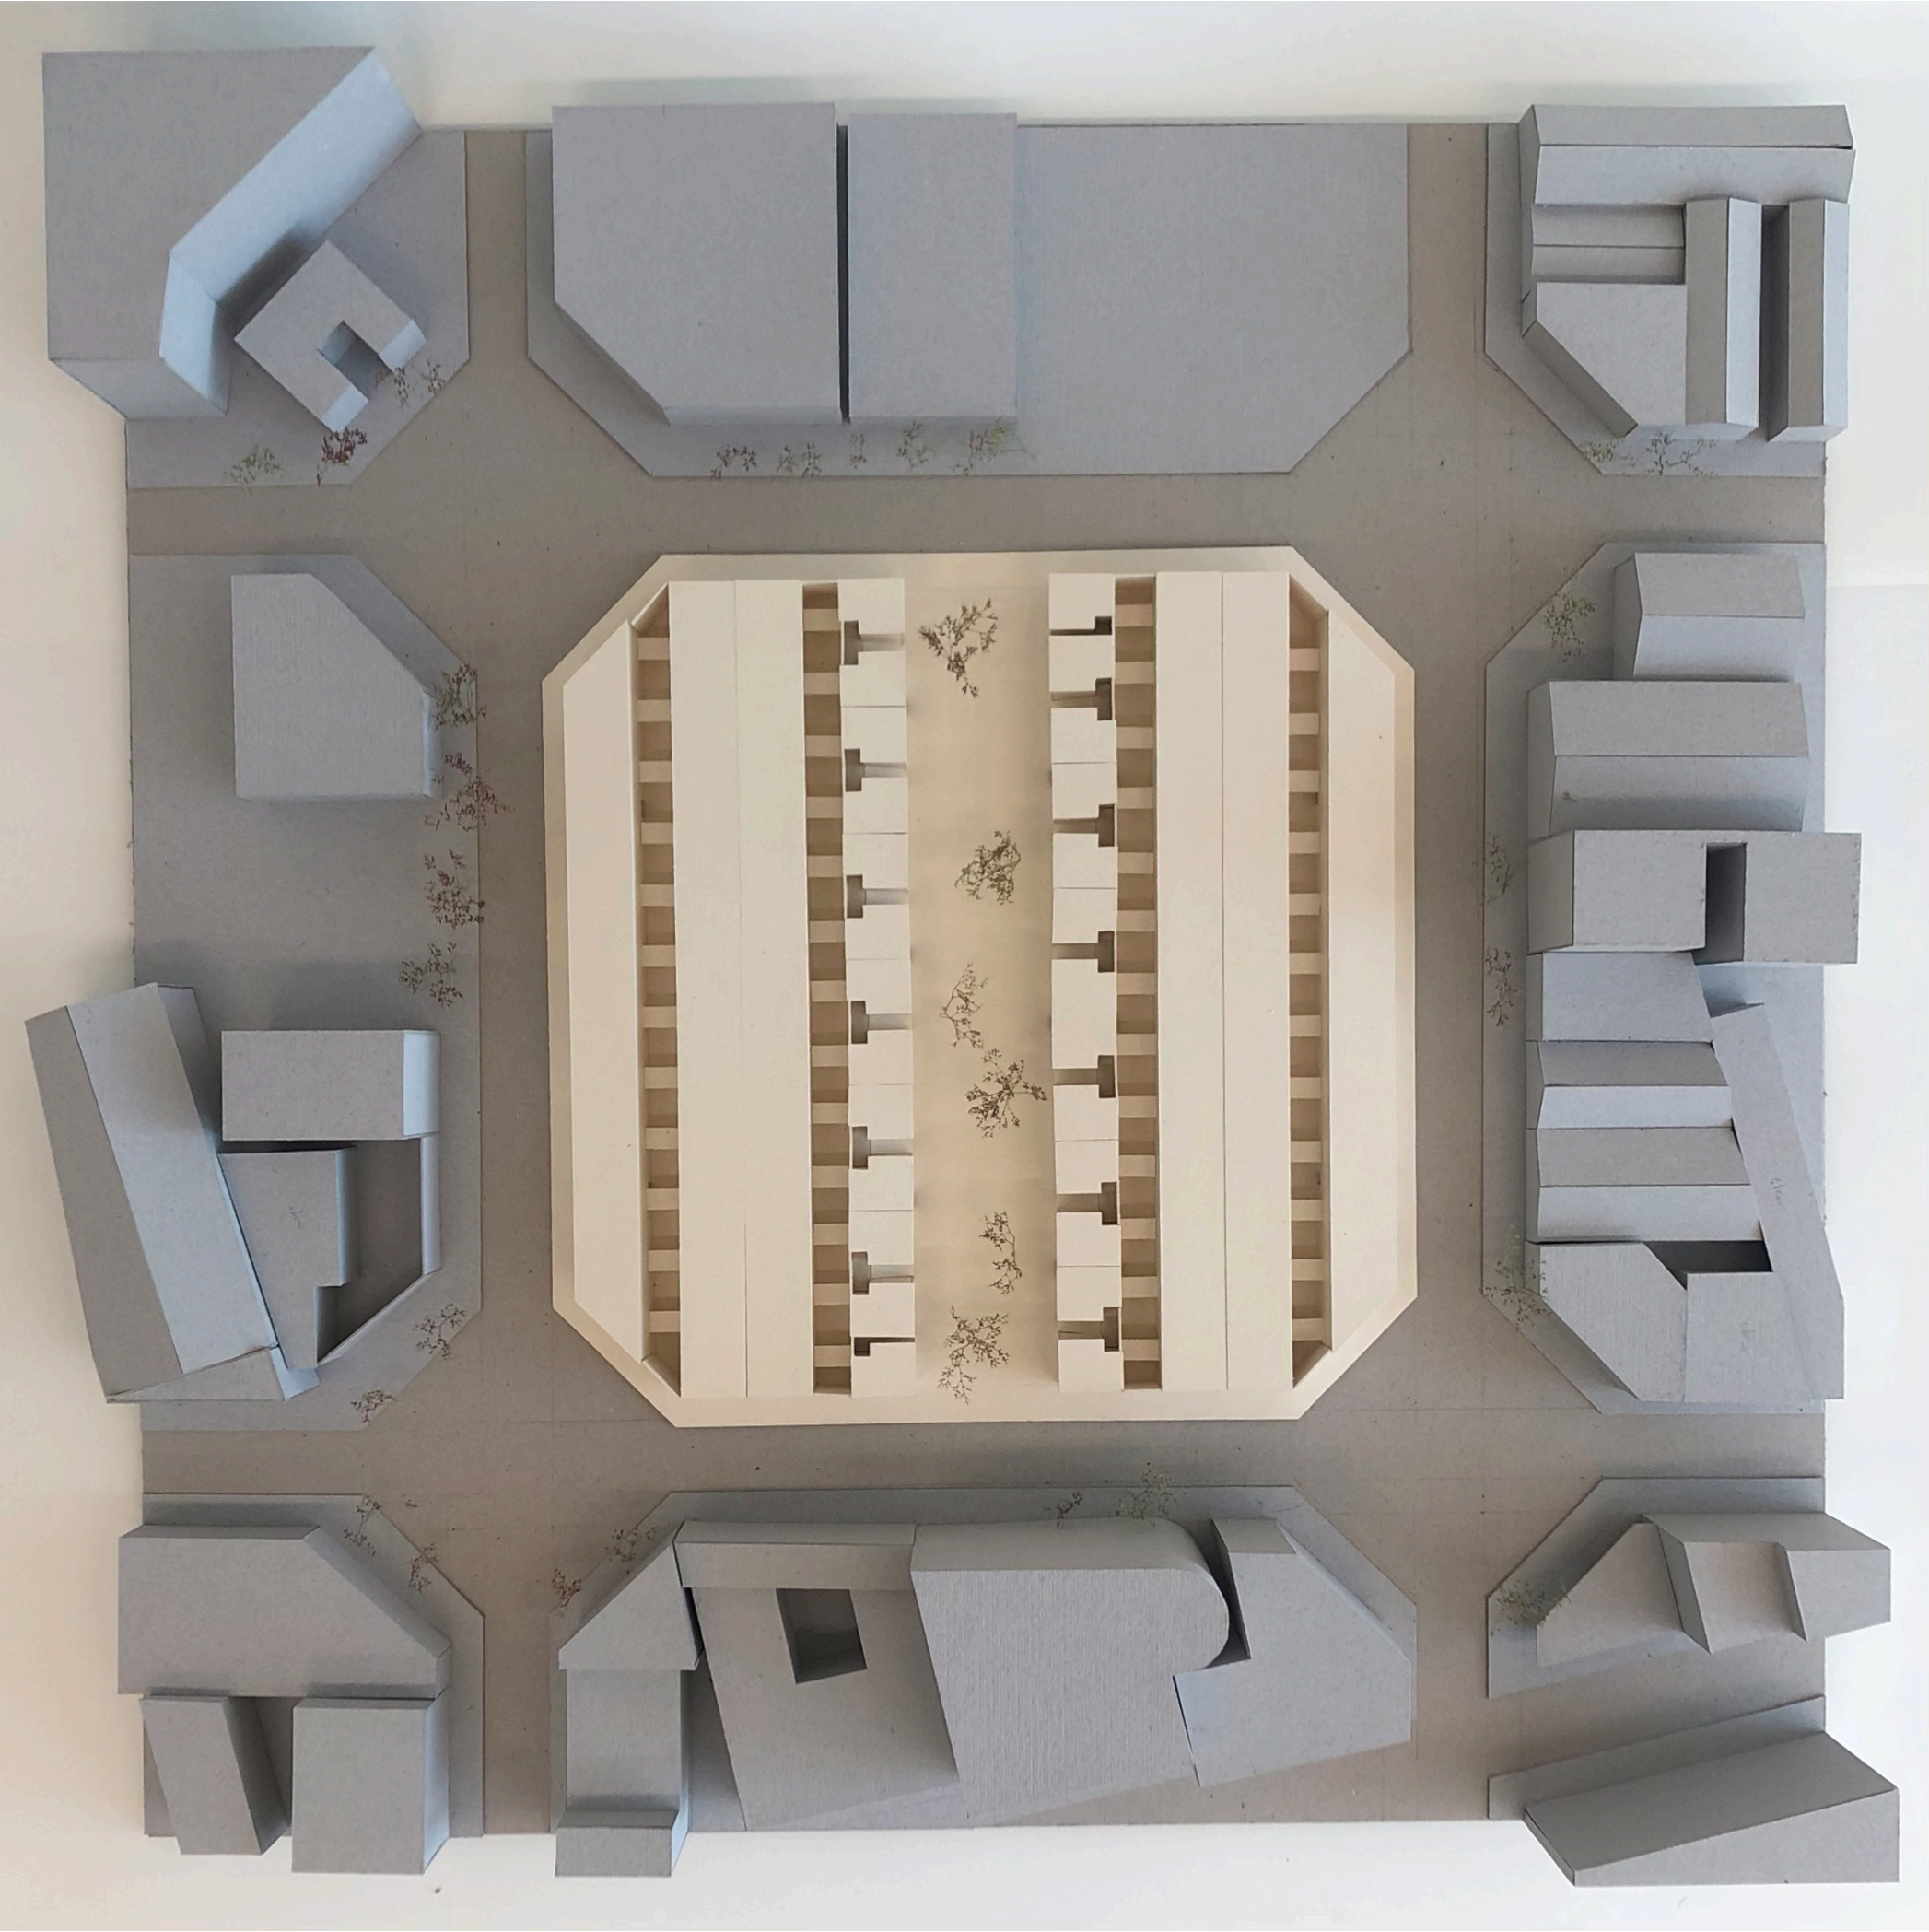


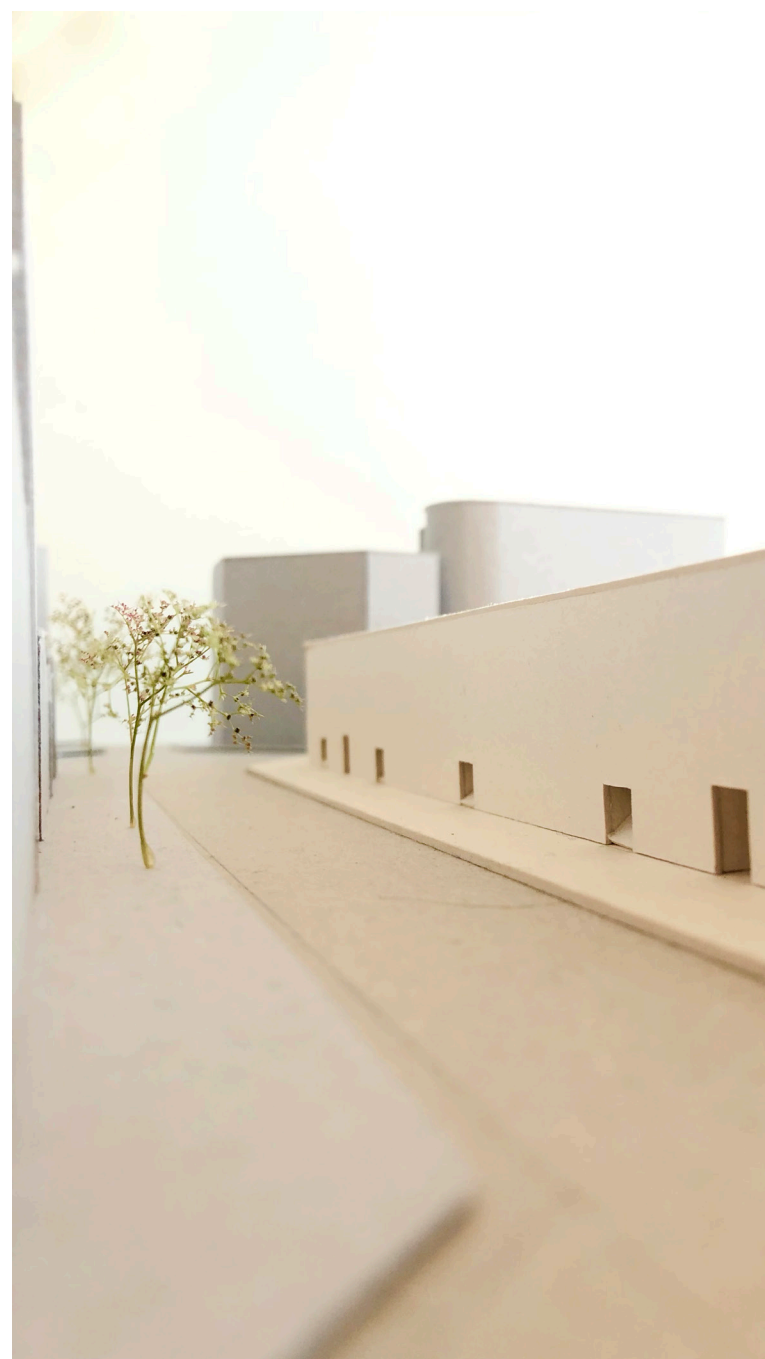

STUDIO HOUSE FLOOR PLAN AND SECTION

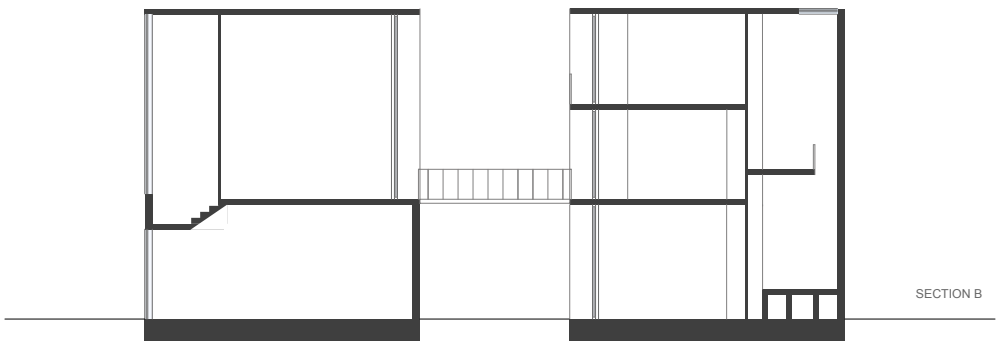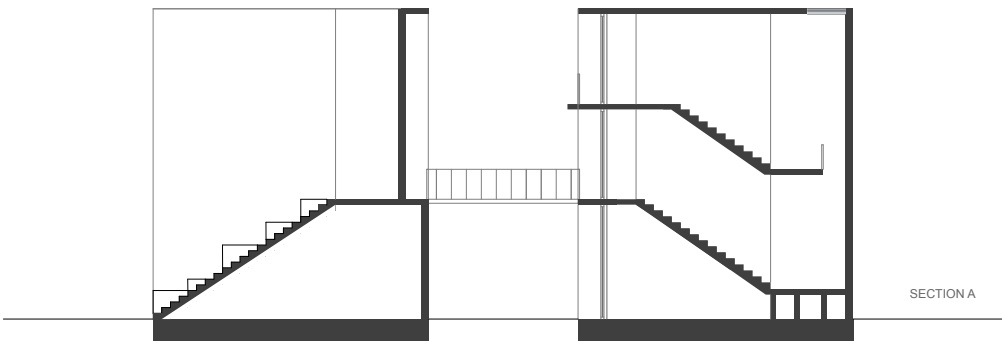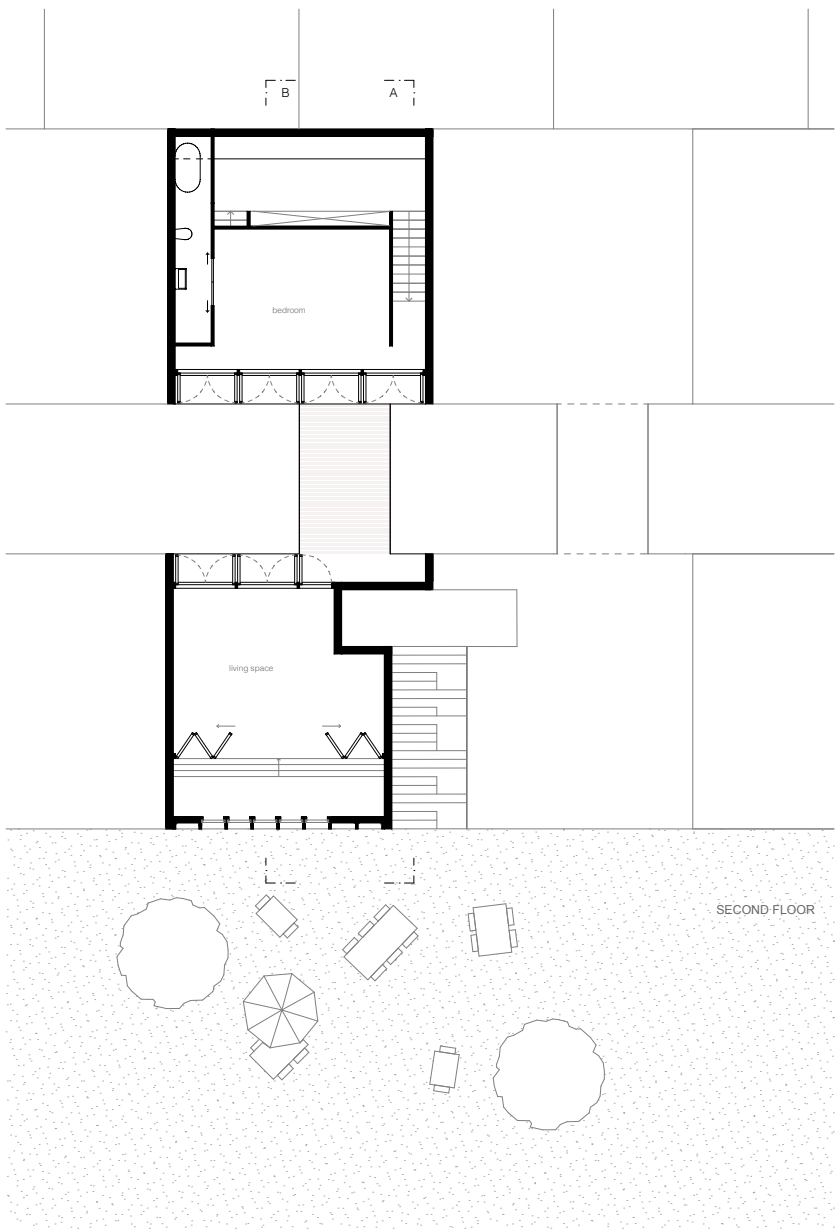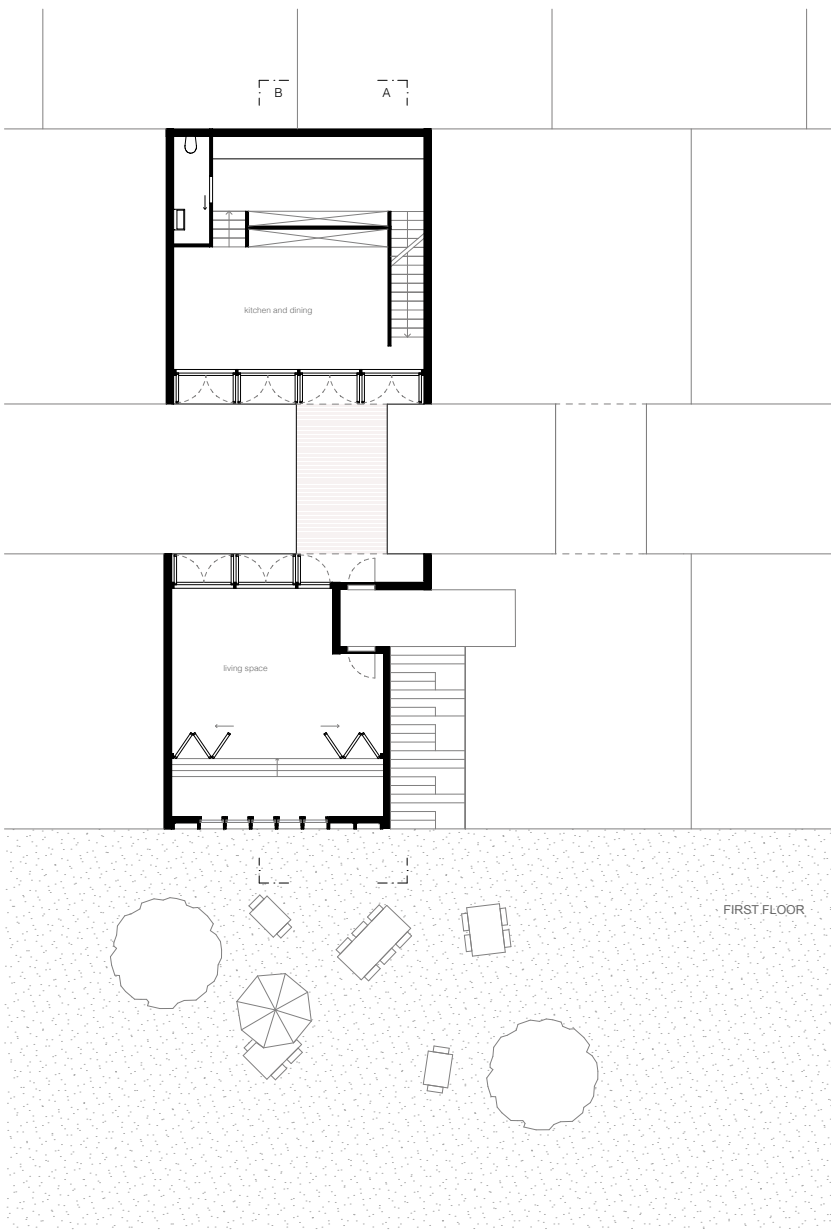
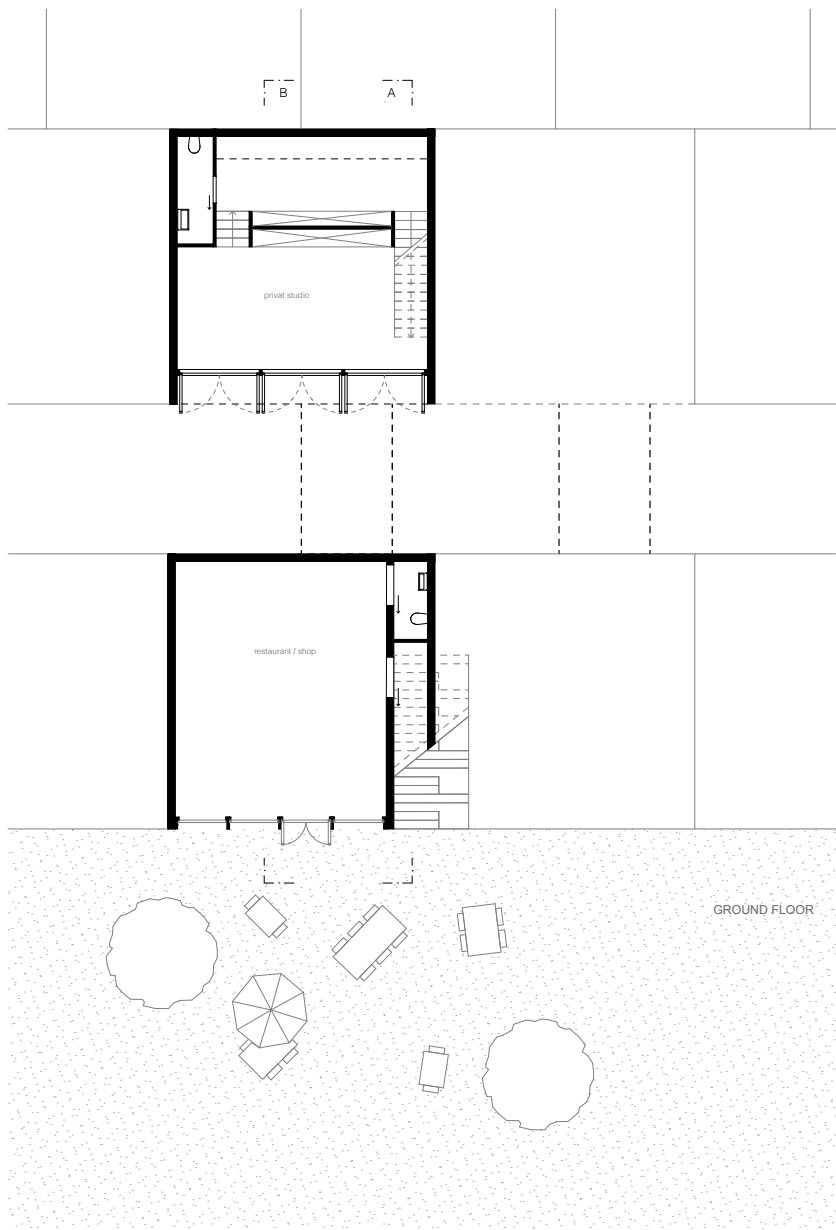


STUDIO HOUSE

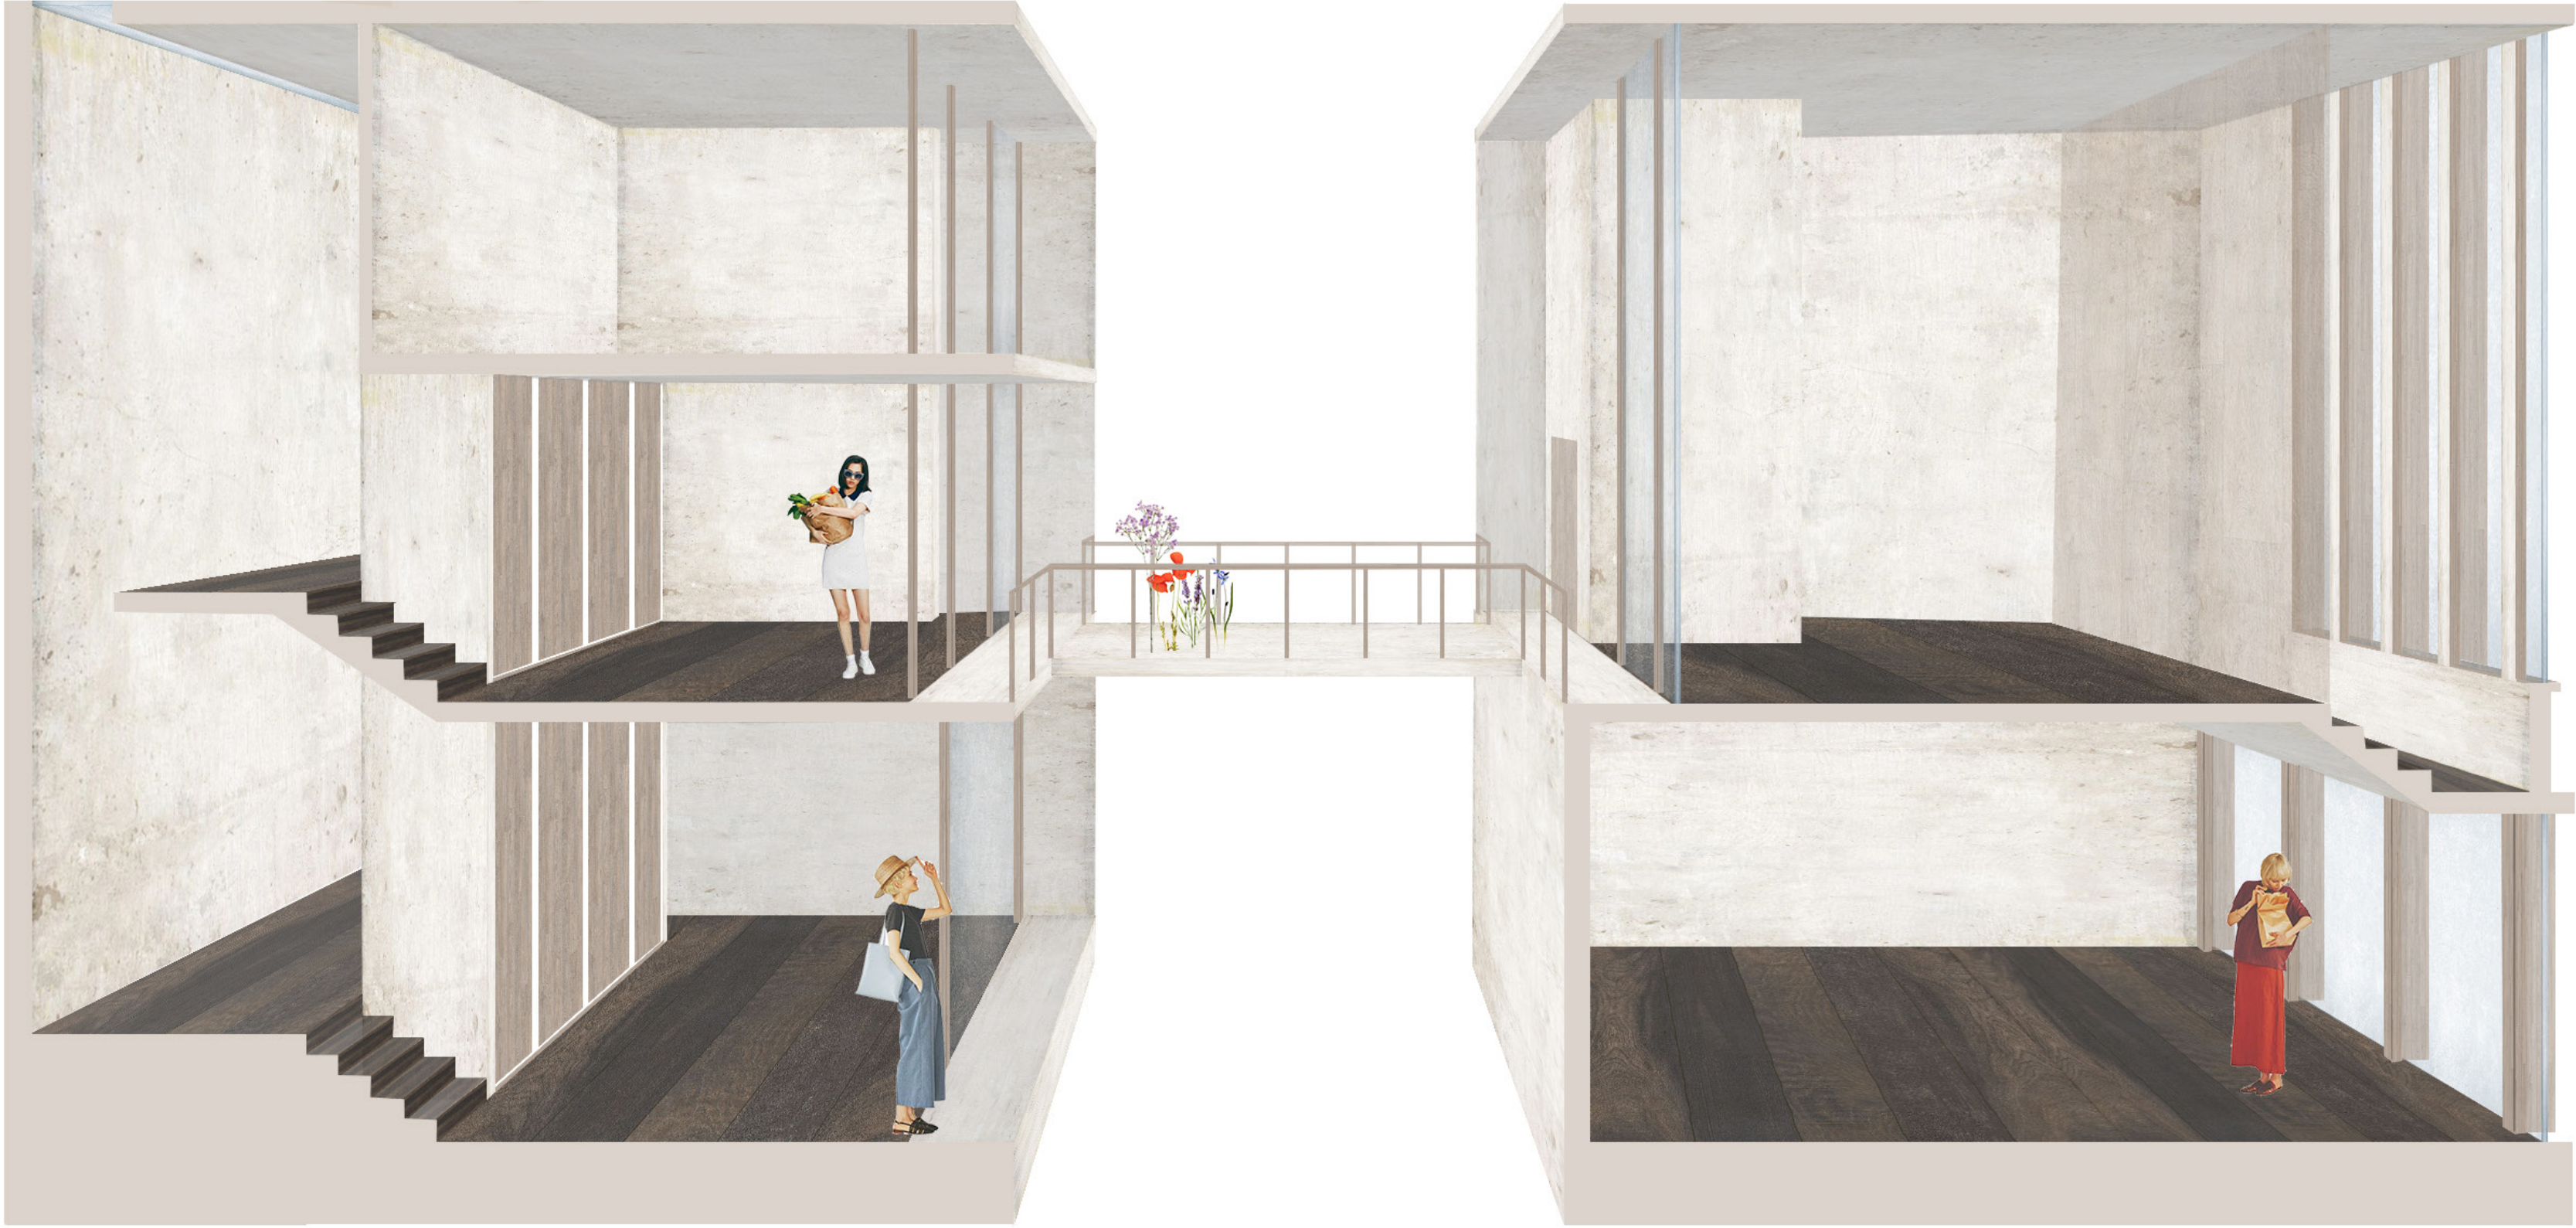

STUDIO HOUSE



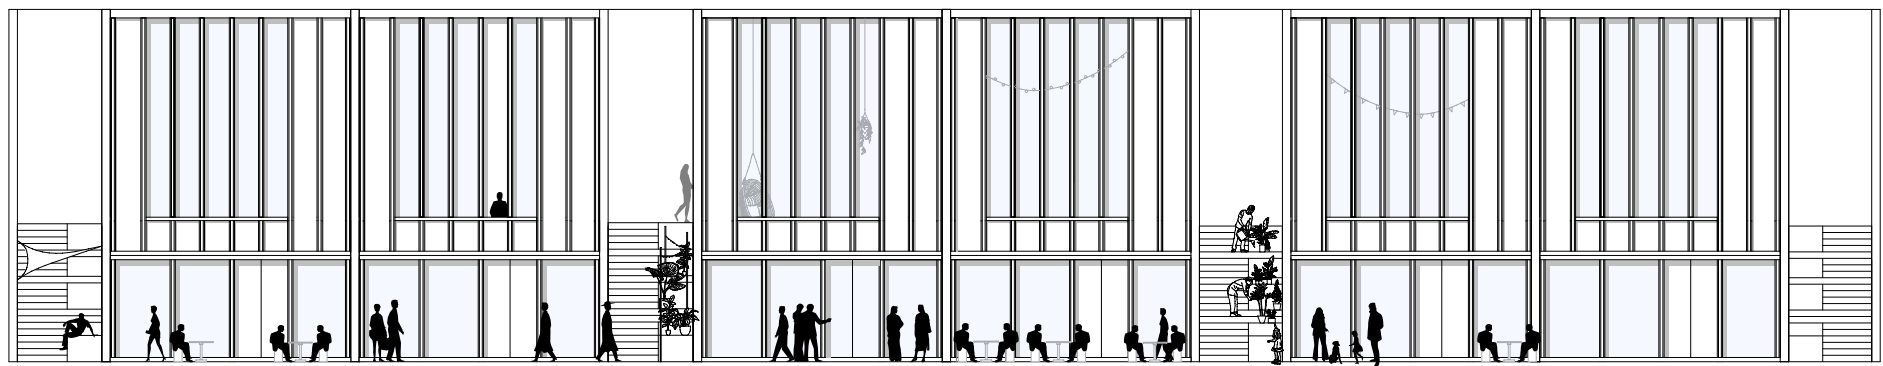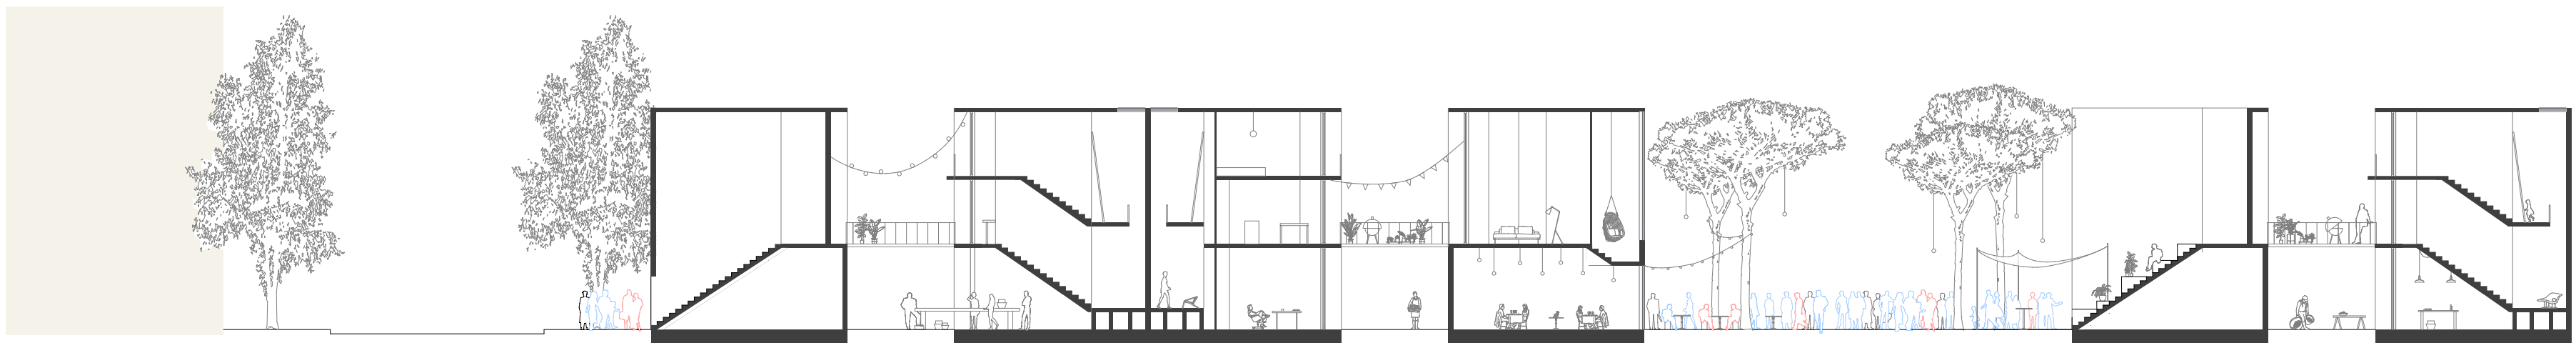

view from square



view from block edge


ZOOM INS




ALLEYWAY



SQUARE

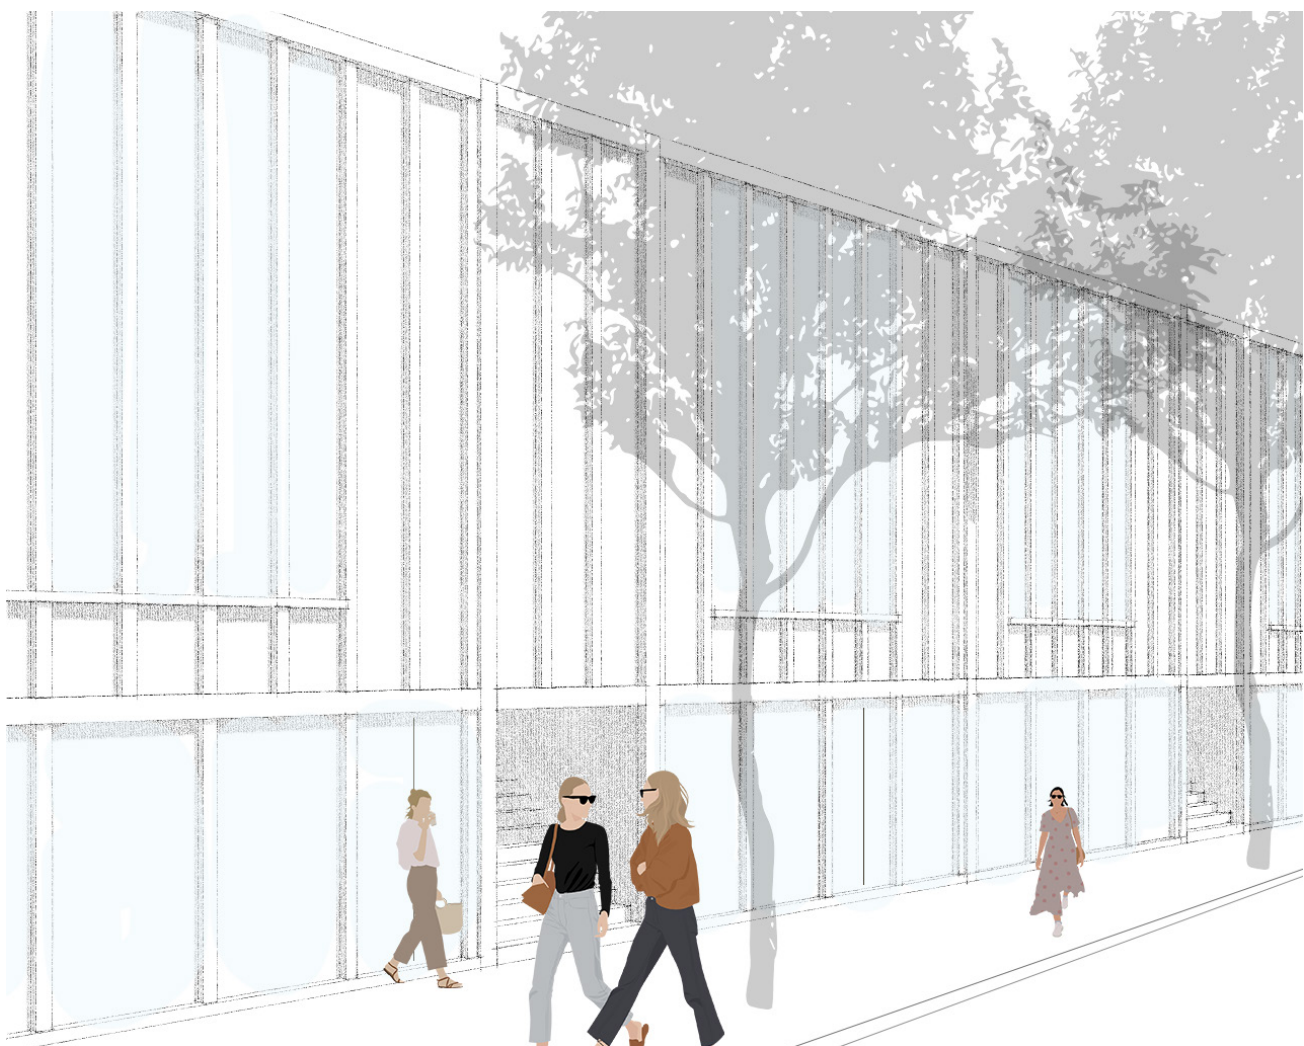

BLOCK EDGE

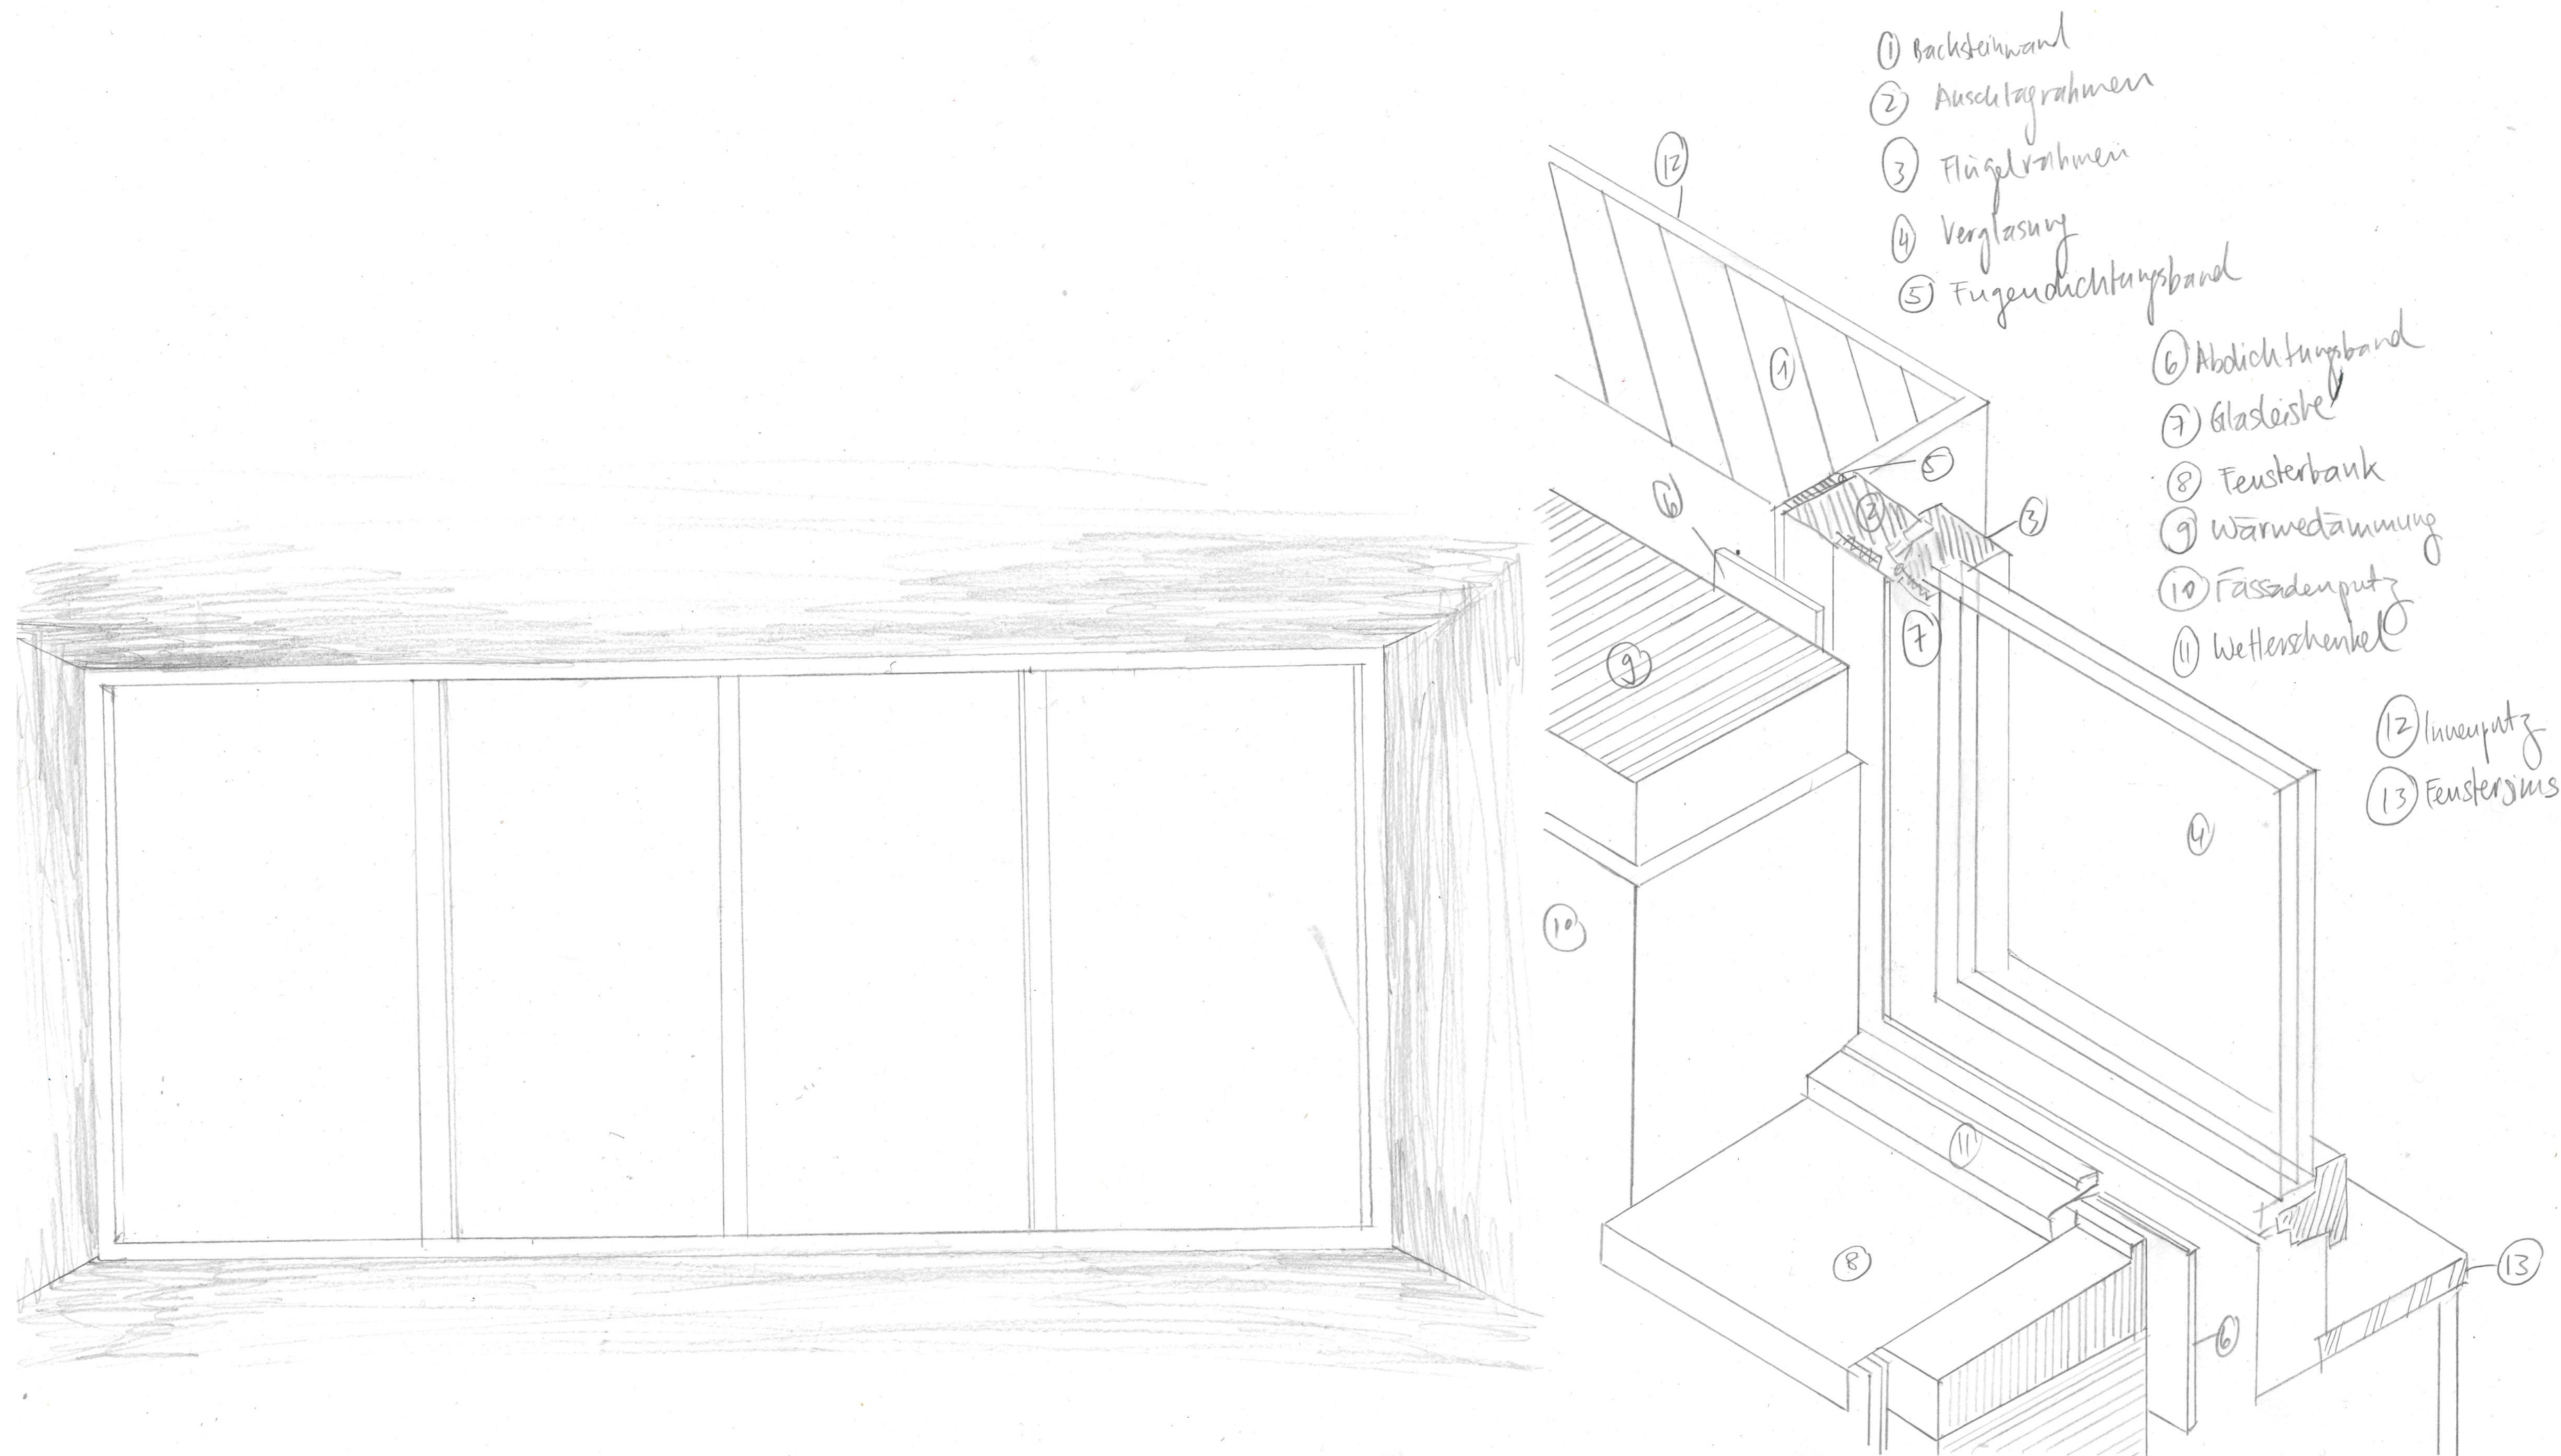

Übung Fenster: Innenraum-Perspektive und Axonometrie 1:10

StudentIn: Yvonne Ly

BUK
KONSTRUKTION