



SCHNITT L1 1:100

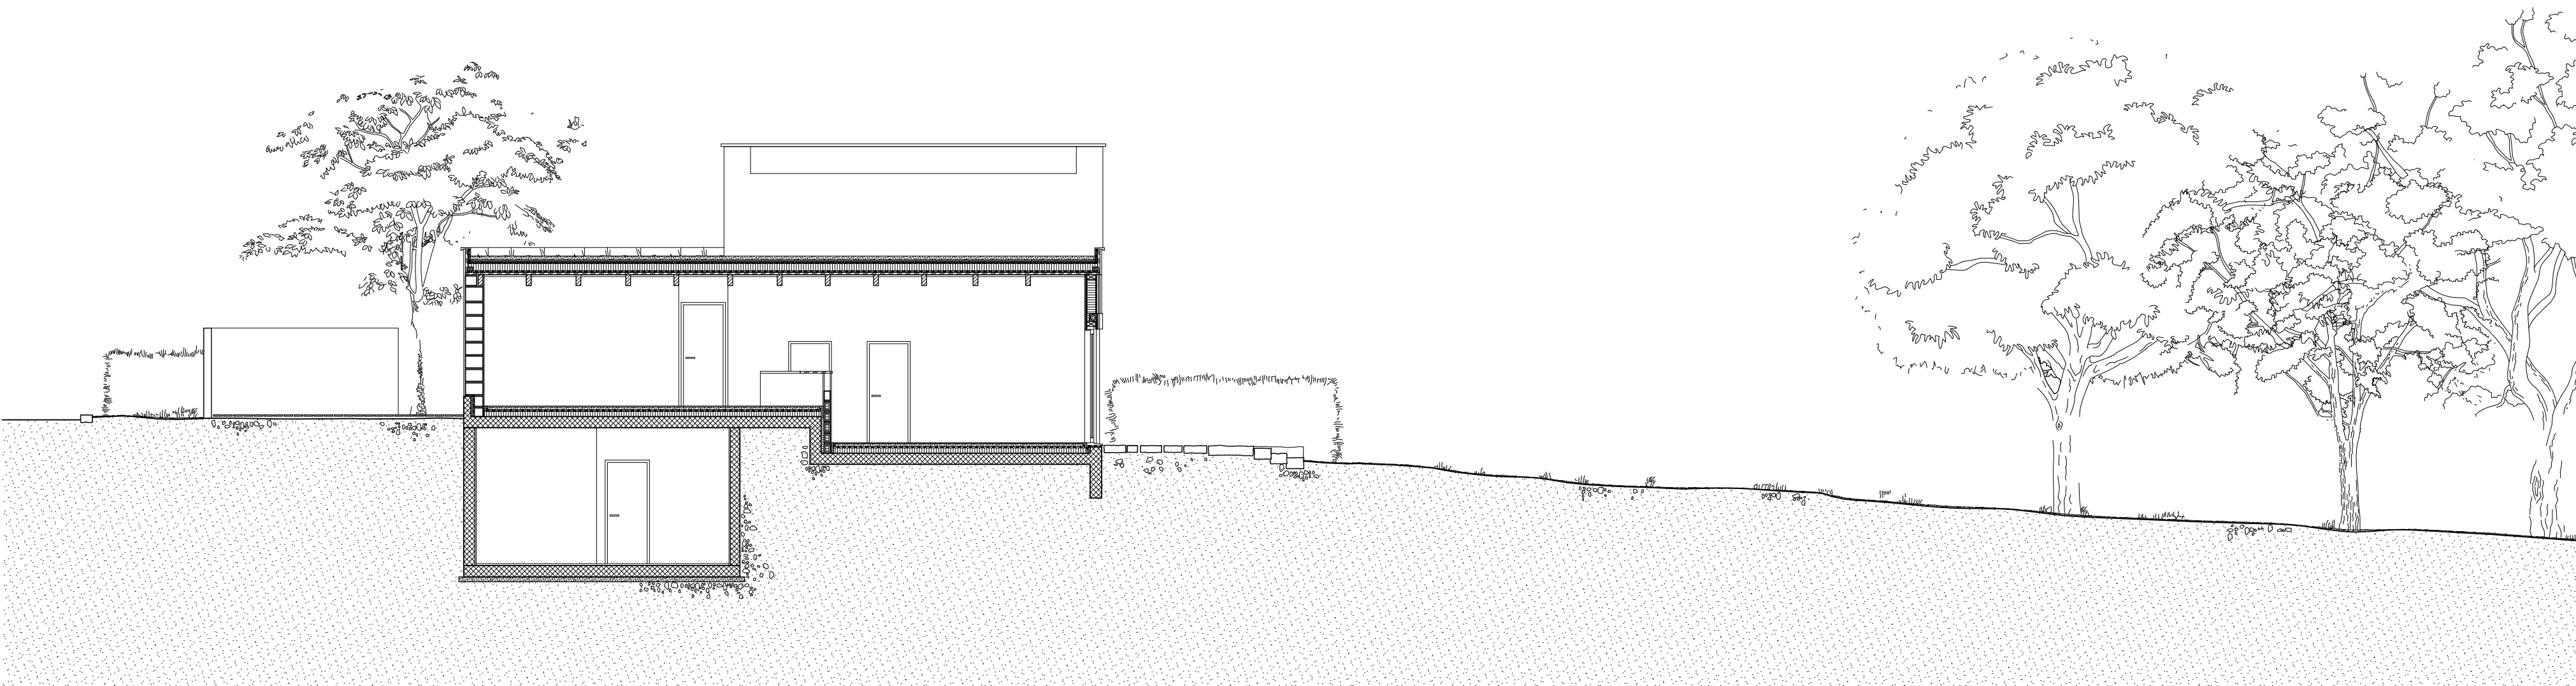

SCHNITT L2 1:100



SCHNITT Q1 1:100

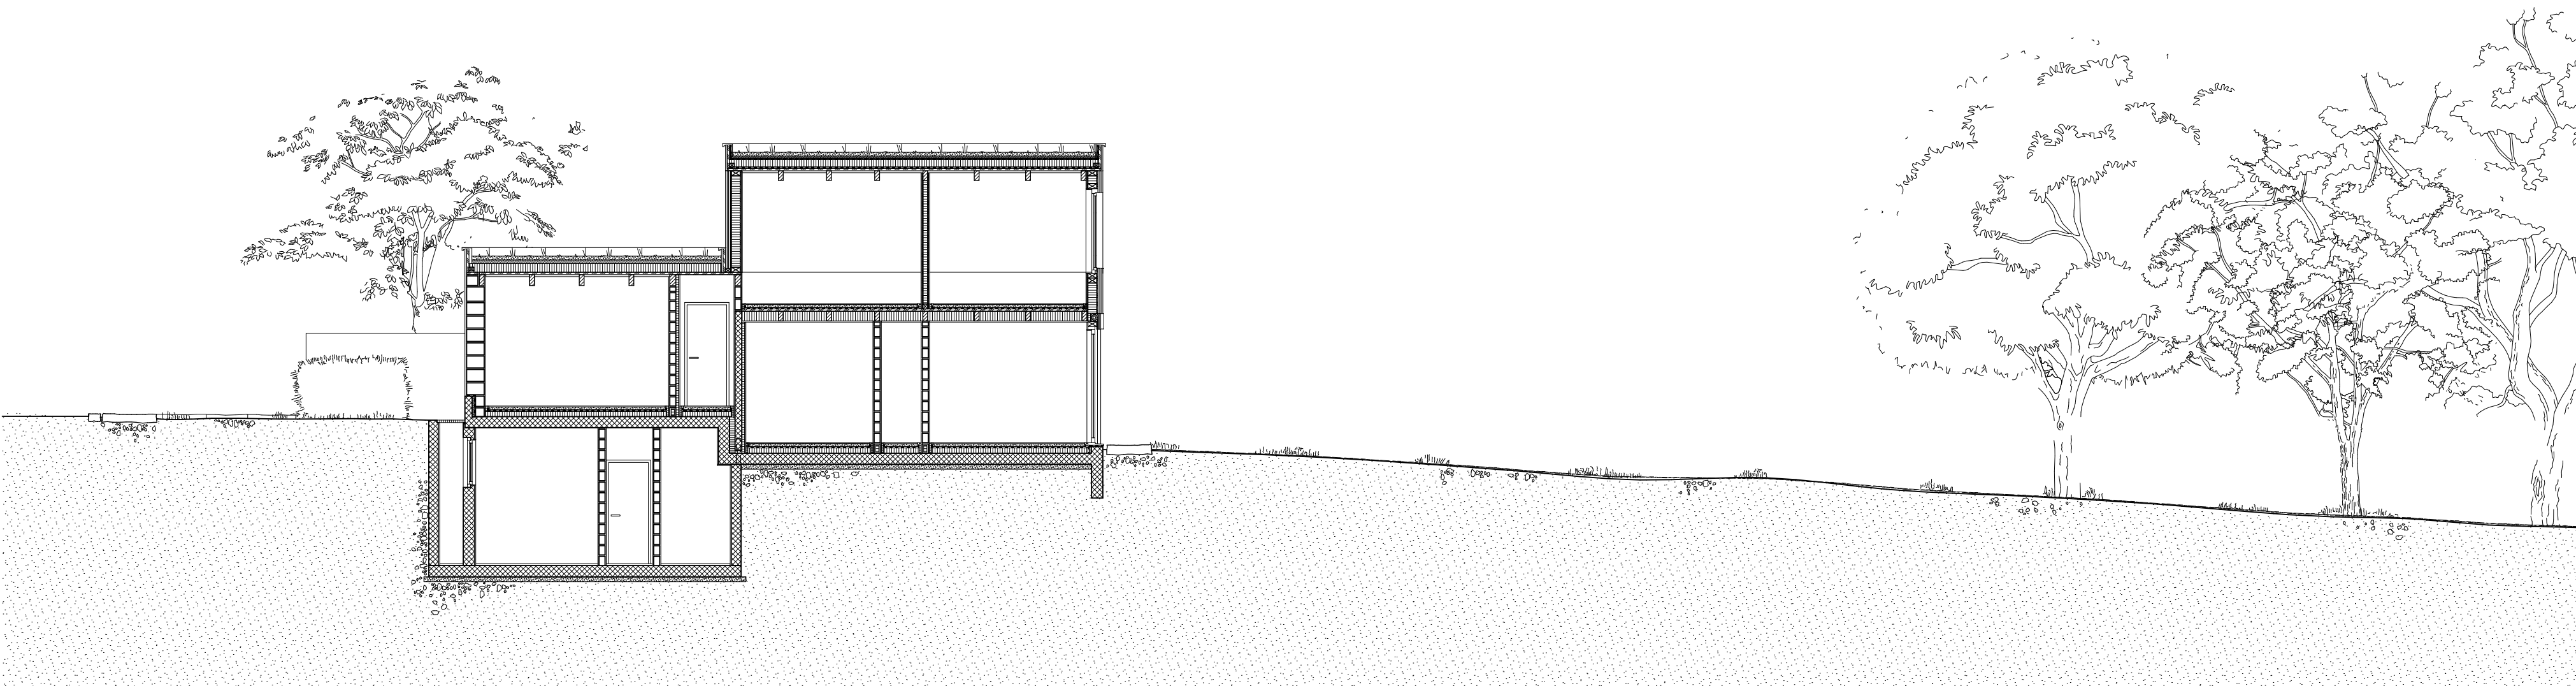

SCHNITT Q2 1:100

