




elevation CC main facade 1:75

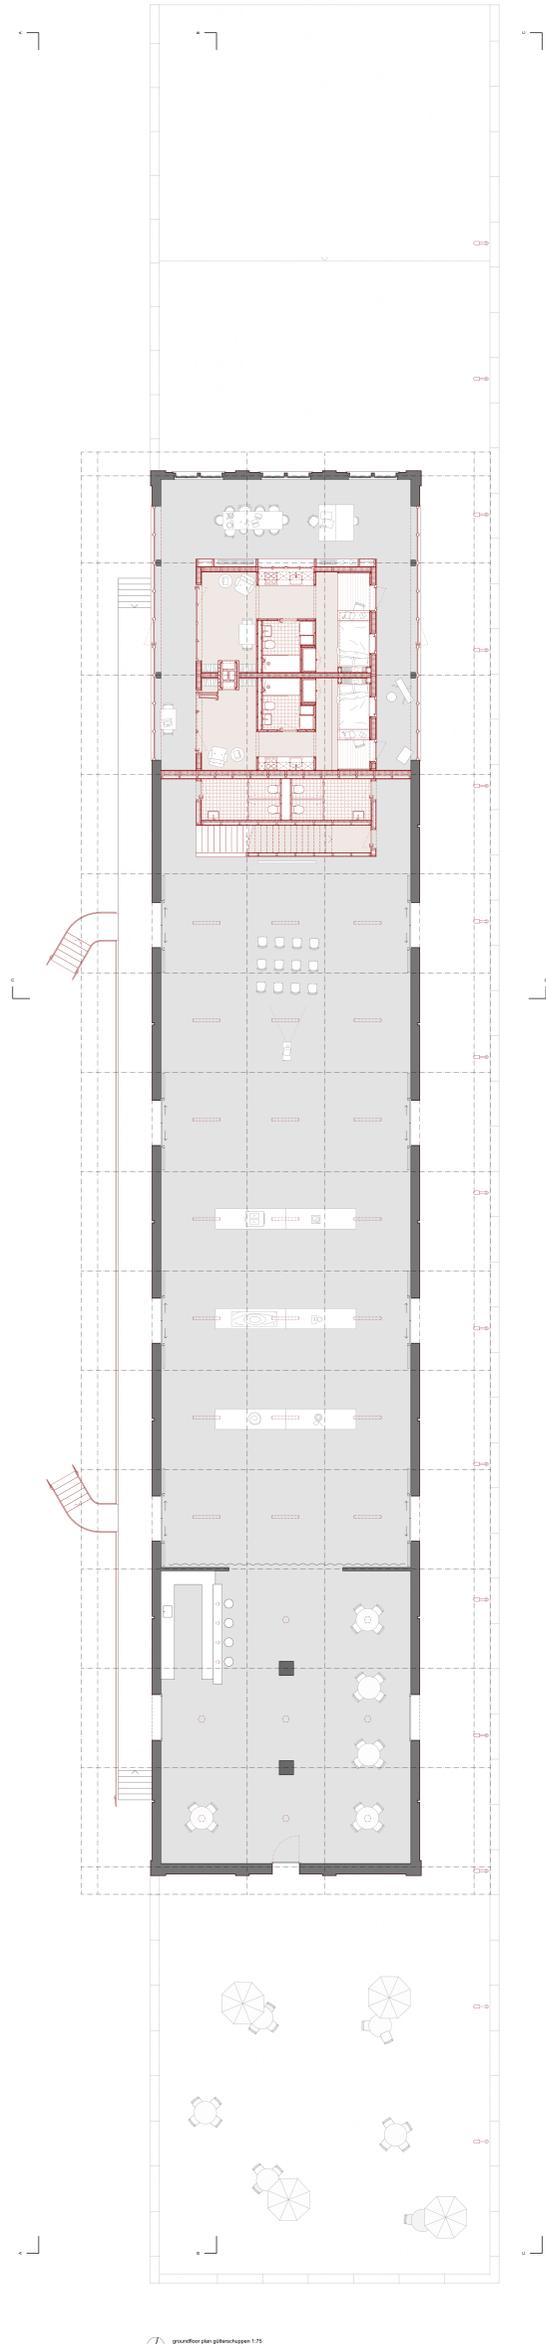


grundriss plan gliederungen 1:75

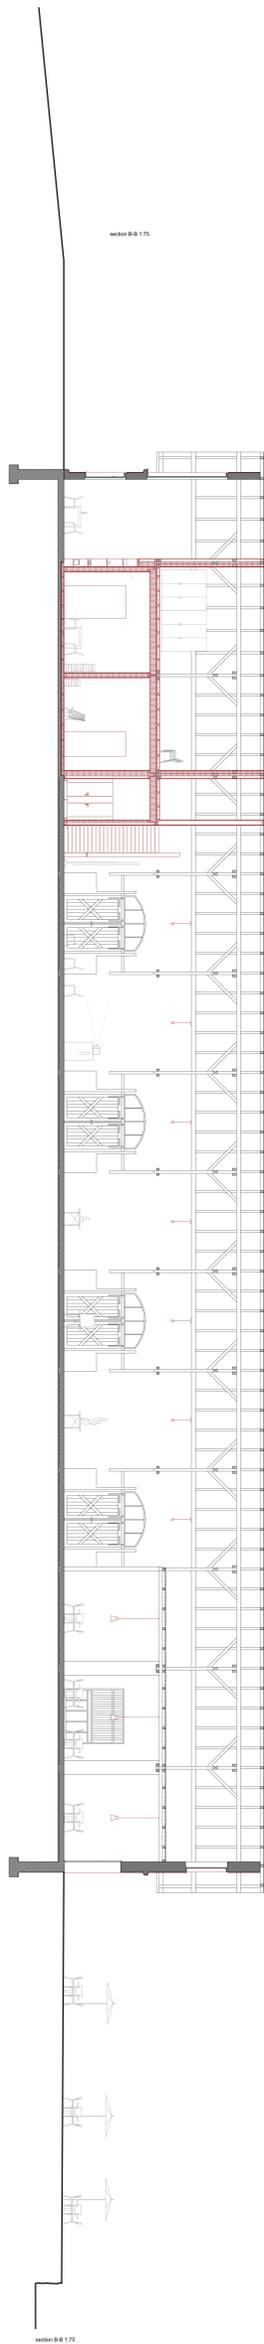

section BB 1:75

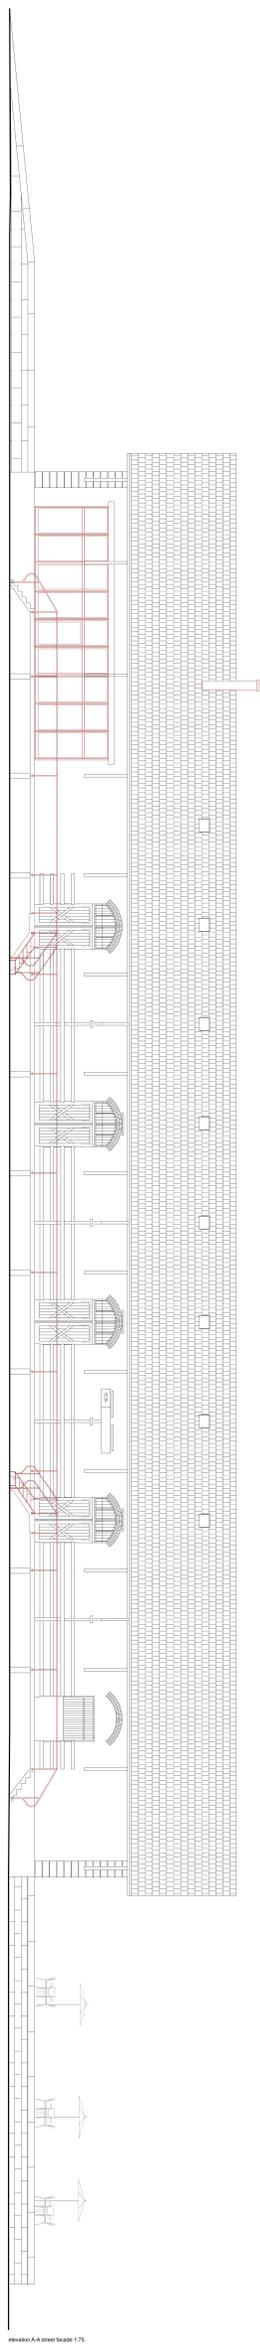

elevation AA street facade 1:75

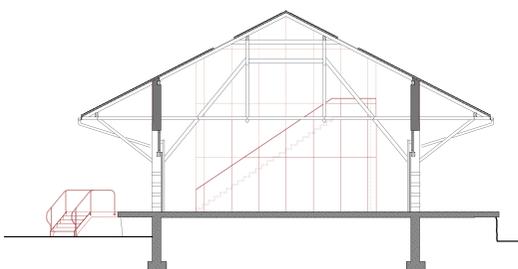

section DD 1:75