


# SPORTS PALACE



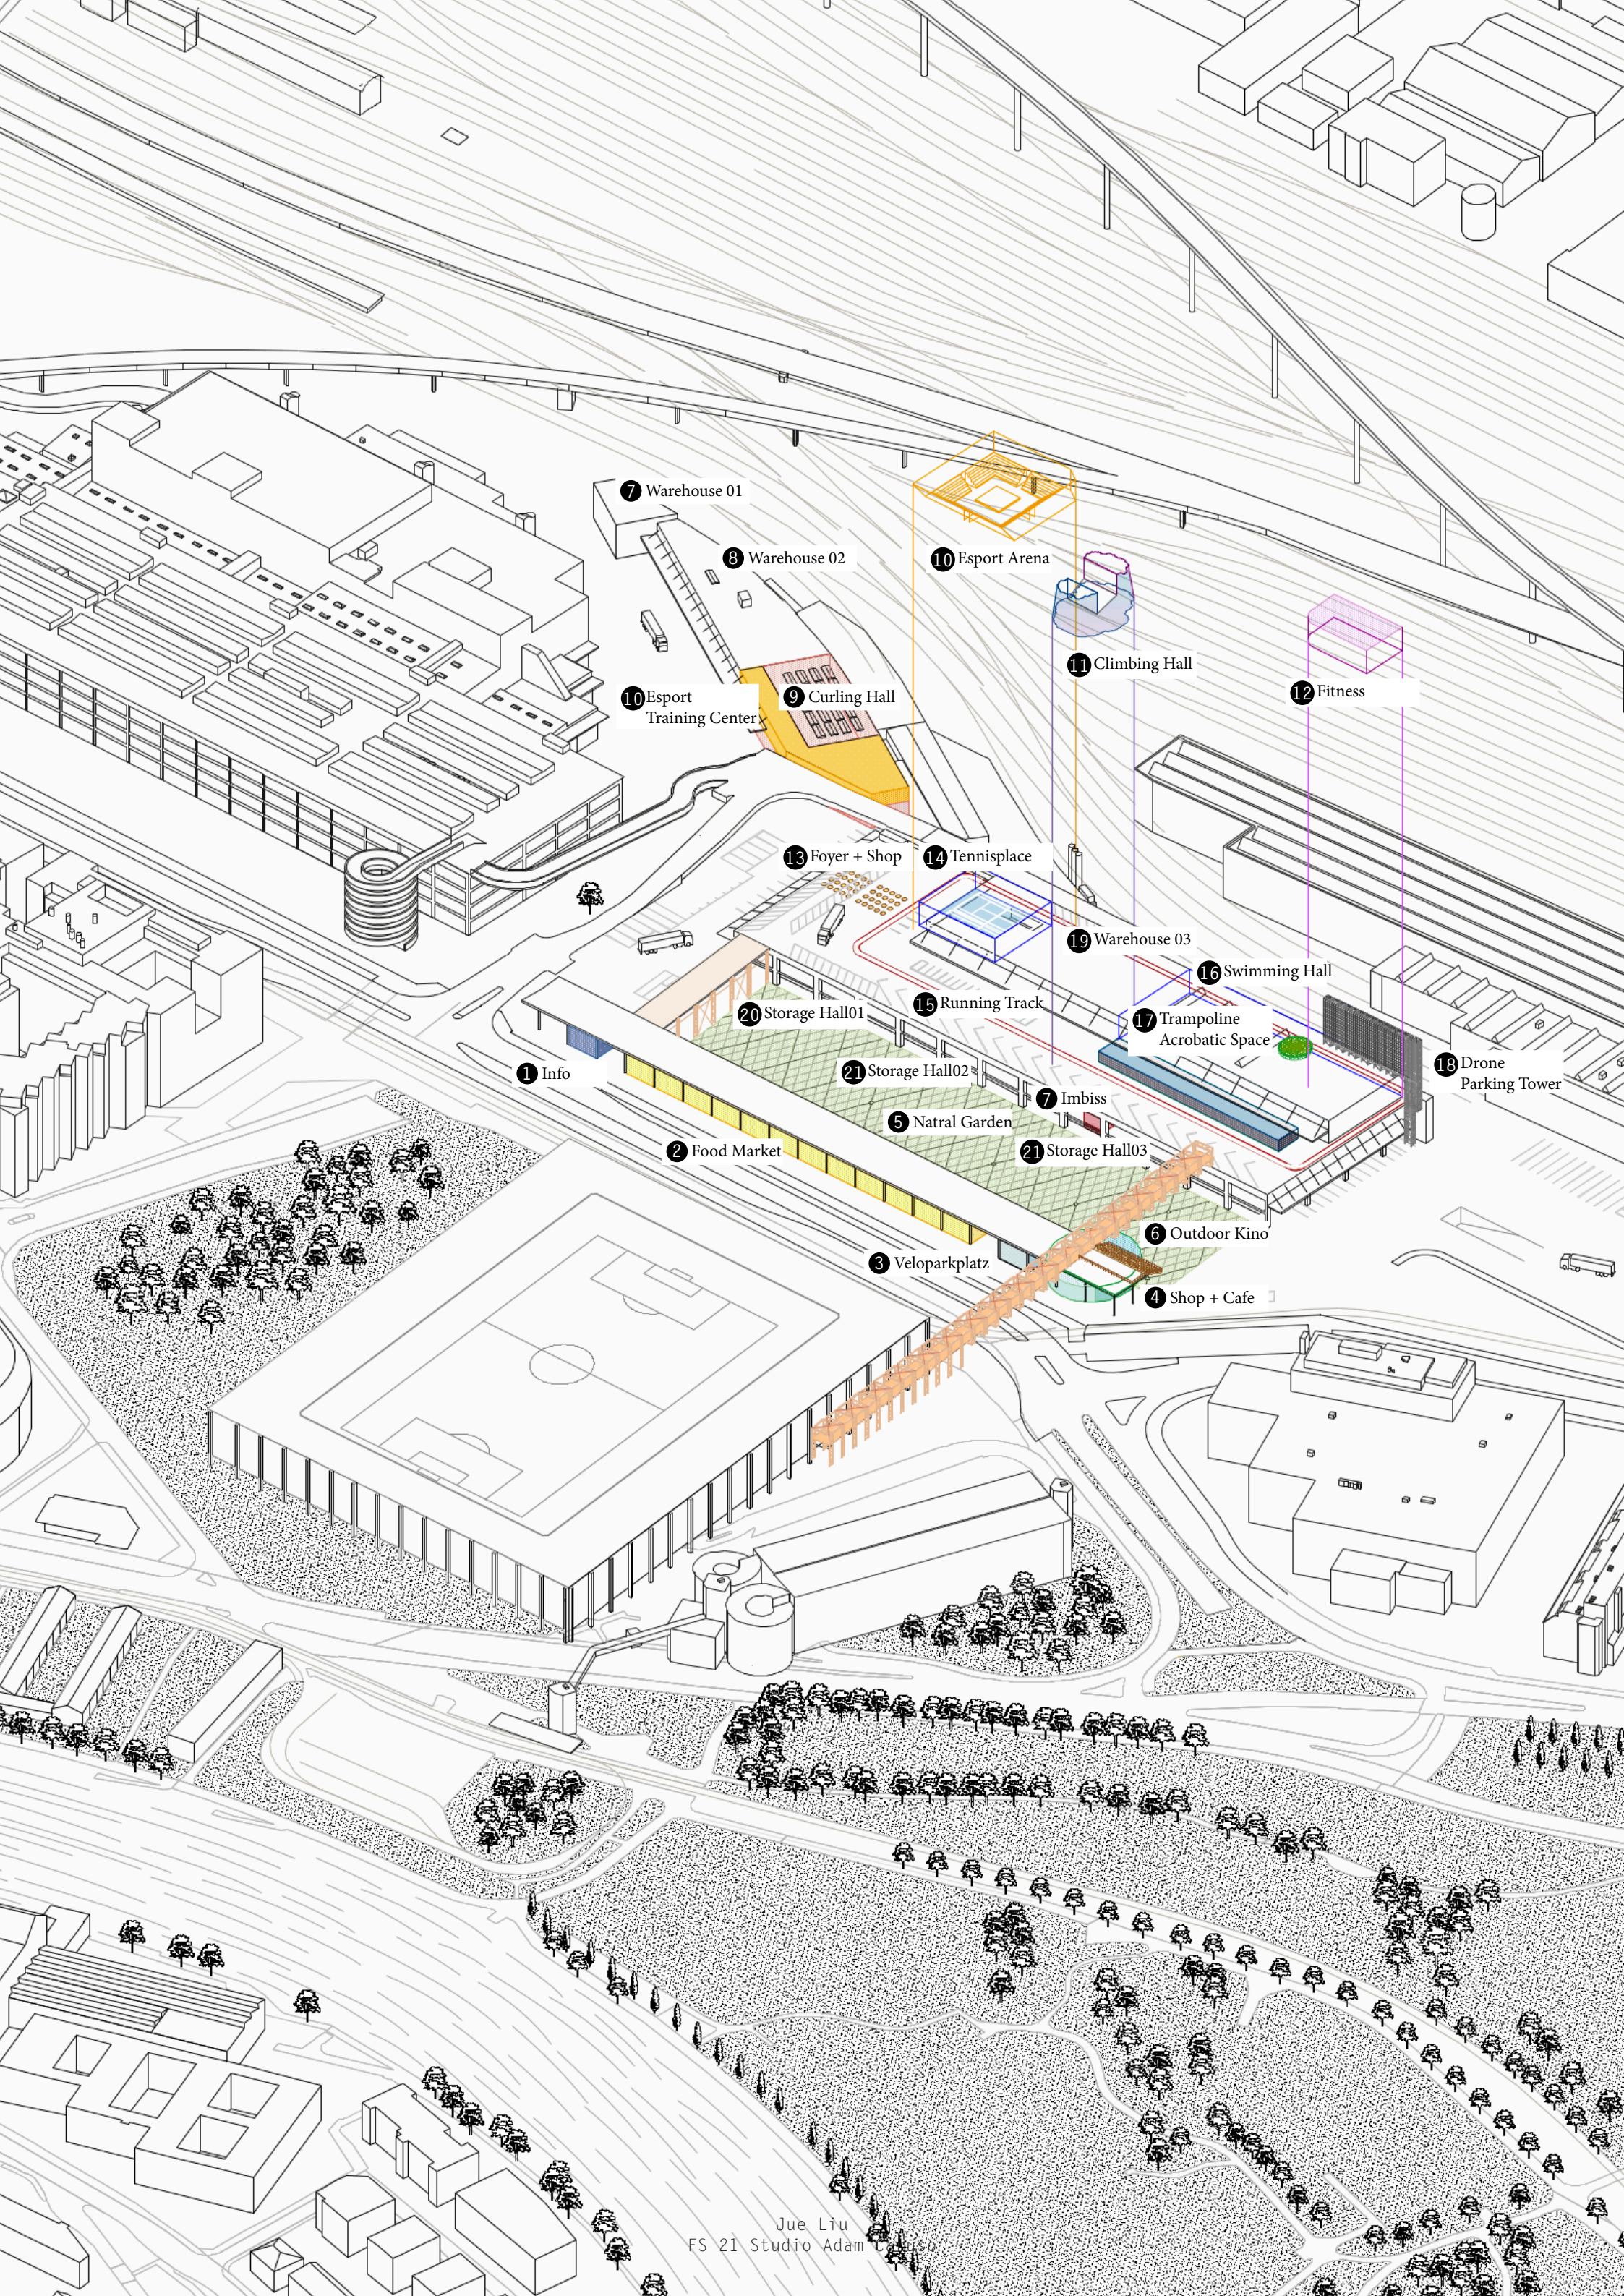

7 Warehouse 01

8 Warehouse 02

10 Esport Arena

10 Esport Training Center

9 Curling Hall

11 Climbing Hall

12 Fitness

13 Foyer + Shop

14 Tennisplace

19 Warehouse 03

16 Swimming Hall

1 Info

21 Storage Hall02

17 Trampoline Acrobatic Space

18 Drone Parking Tower

2 Food Market

5 Natral Garden

21 Storage Hall03


3 Veloparkplatz

6 Outdoor Kino


4 Shop + Cafe



# DISTRIBUTION MAP

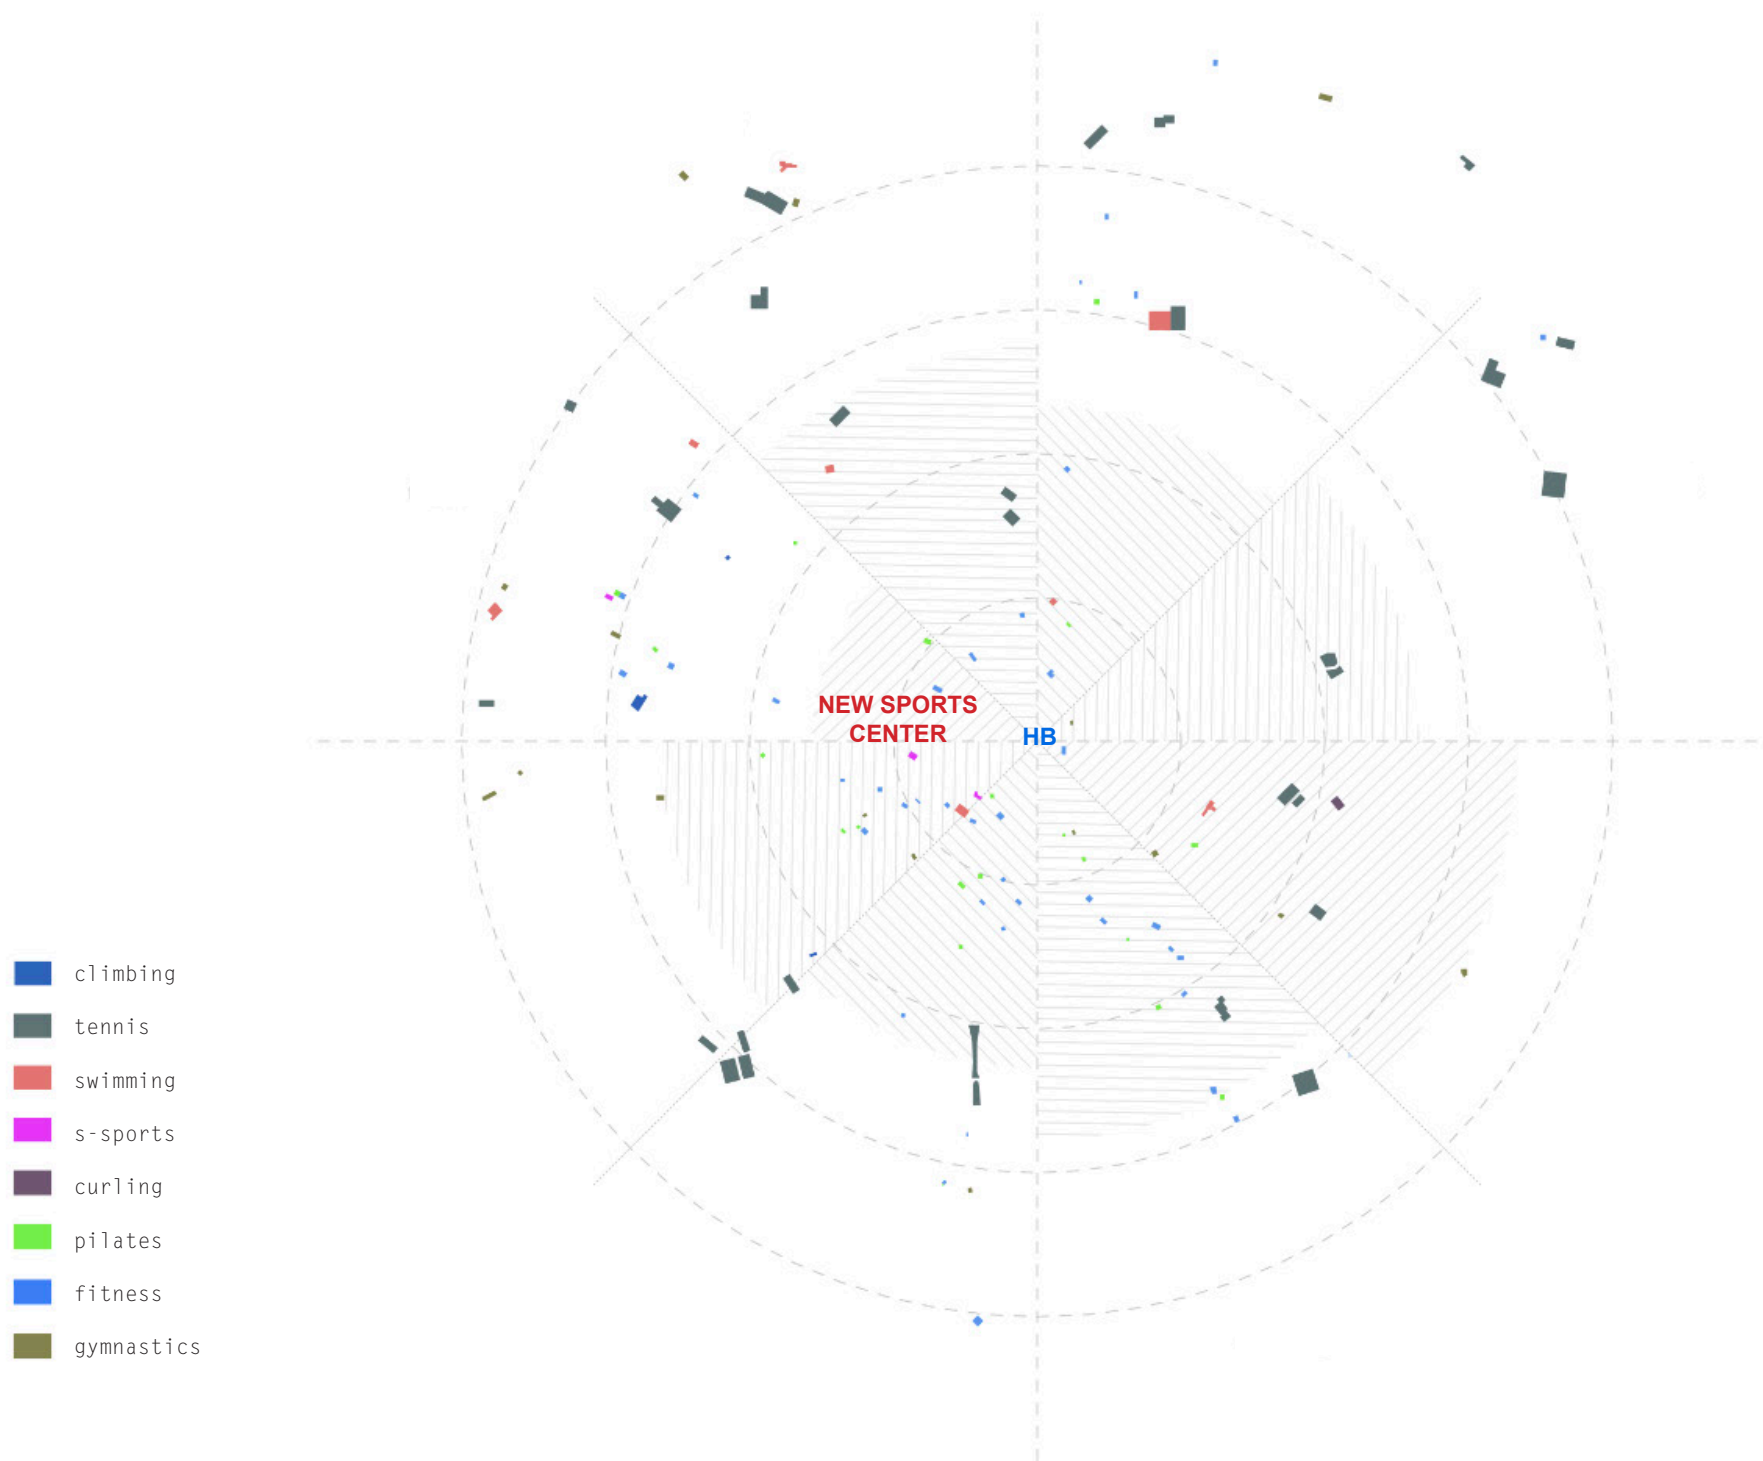

# RENATURATION

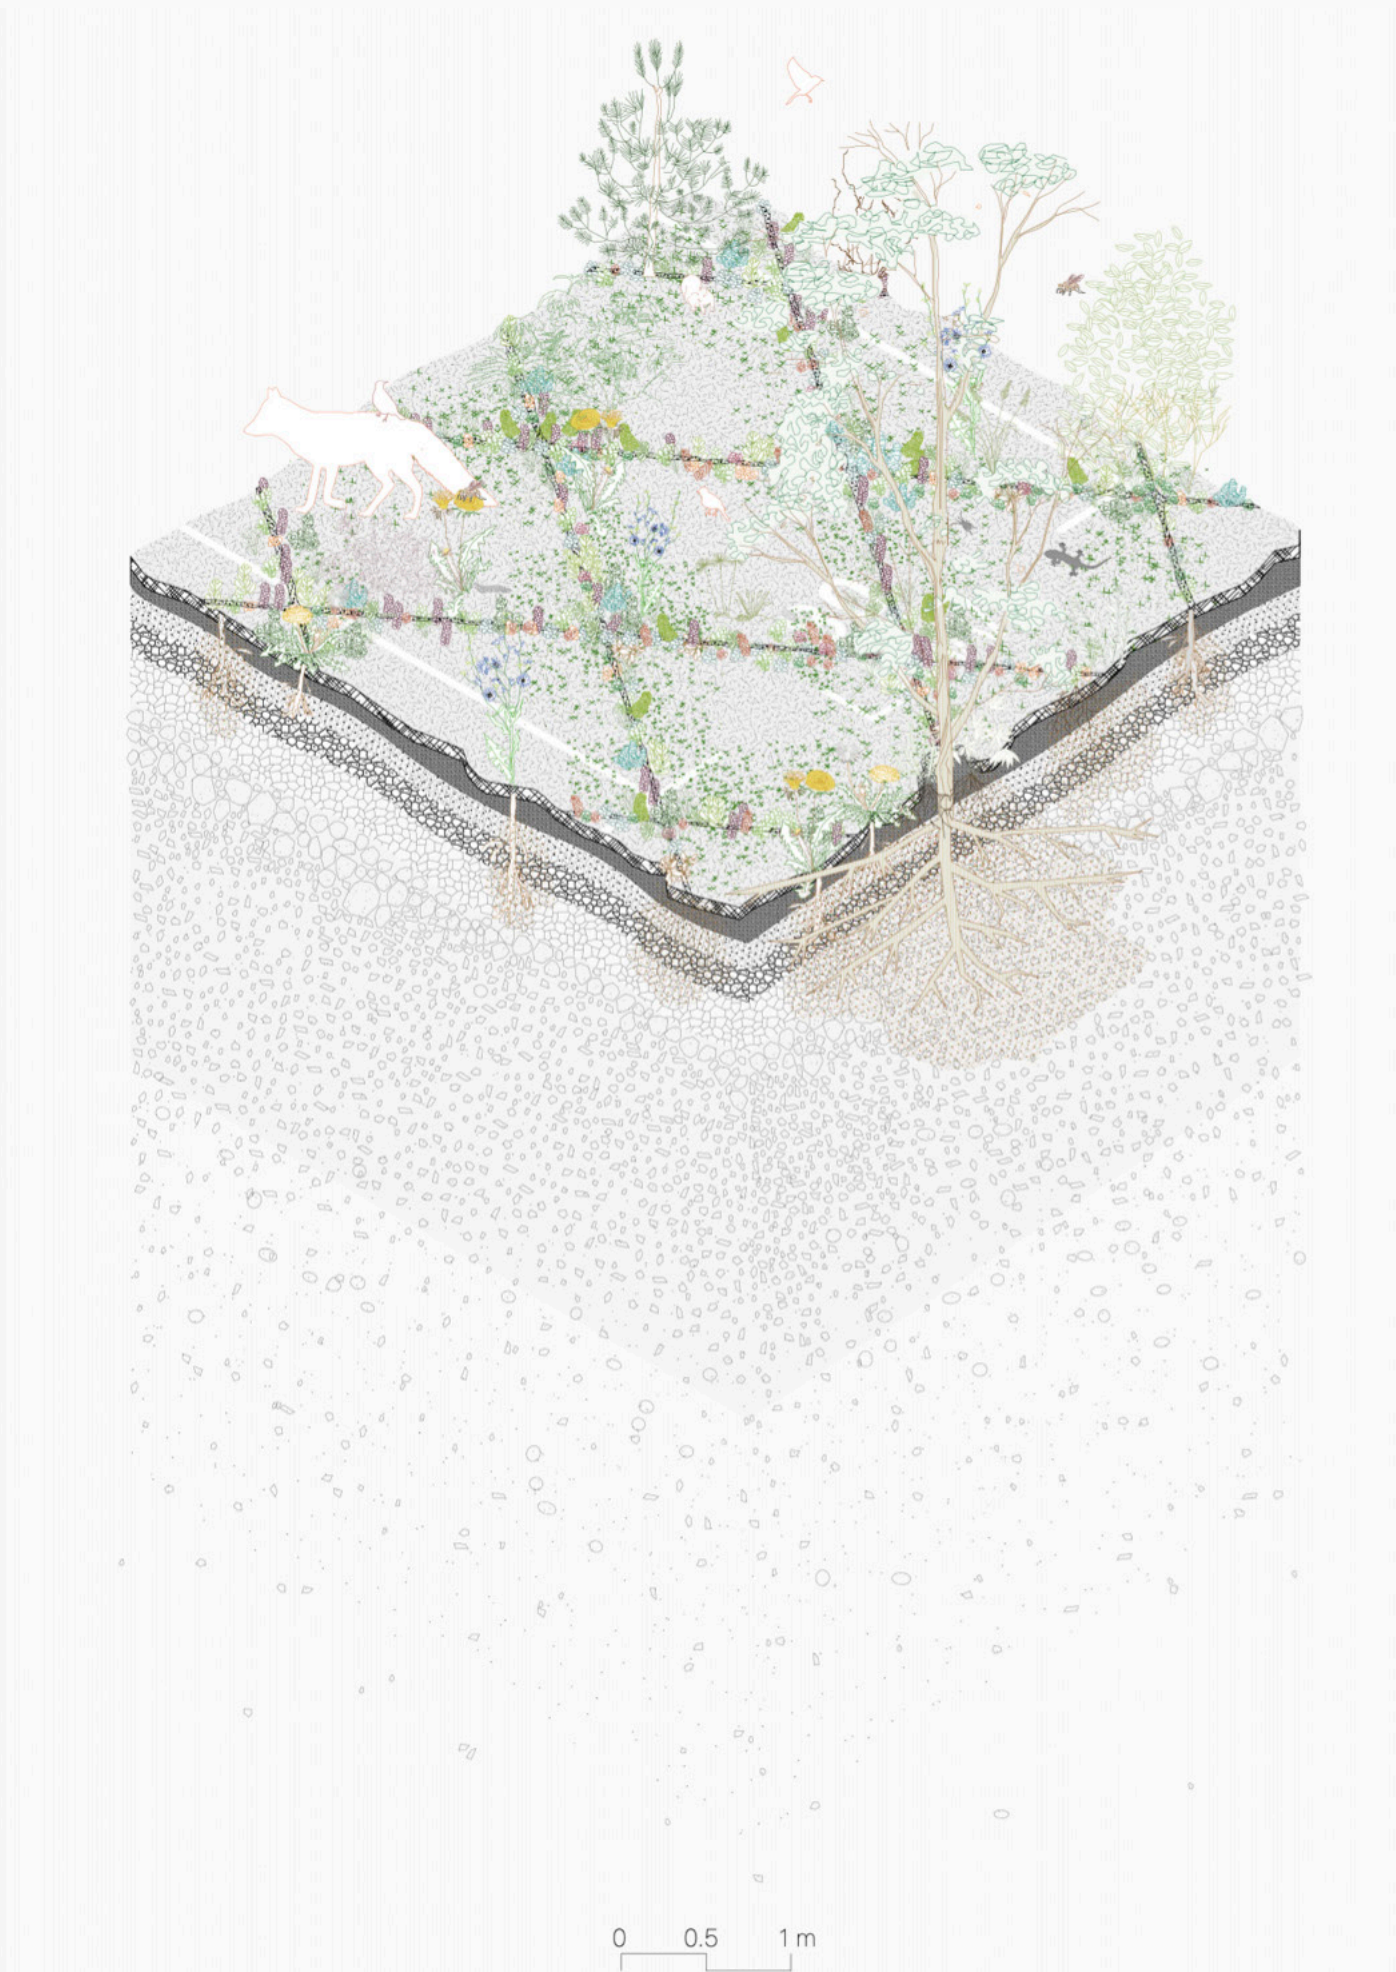




# JUXTAPOSITIONS

*what is there, what is new*


*what is generic, what is specific*

*what is temporary, what is permanent*




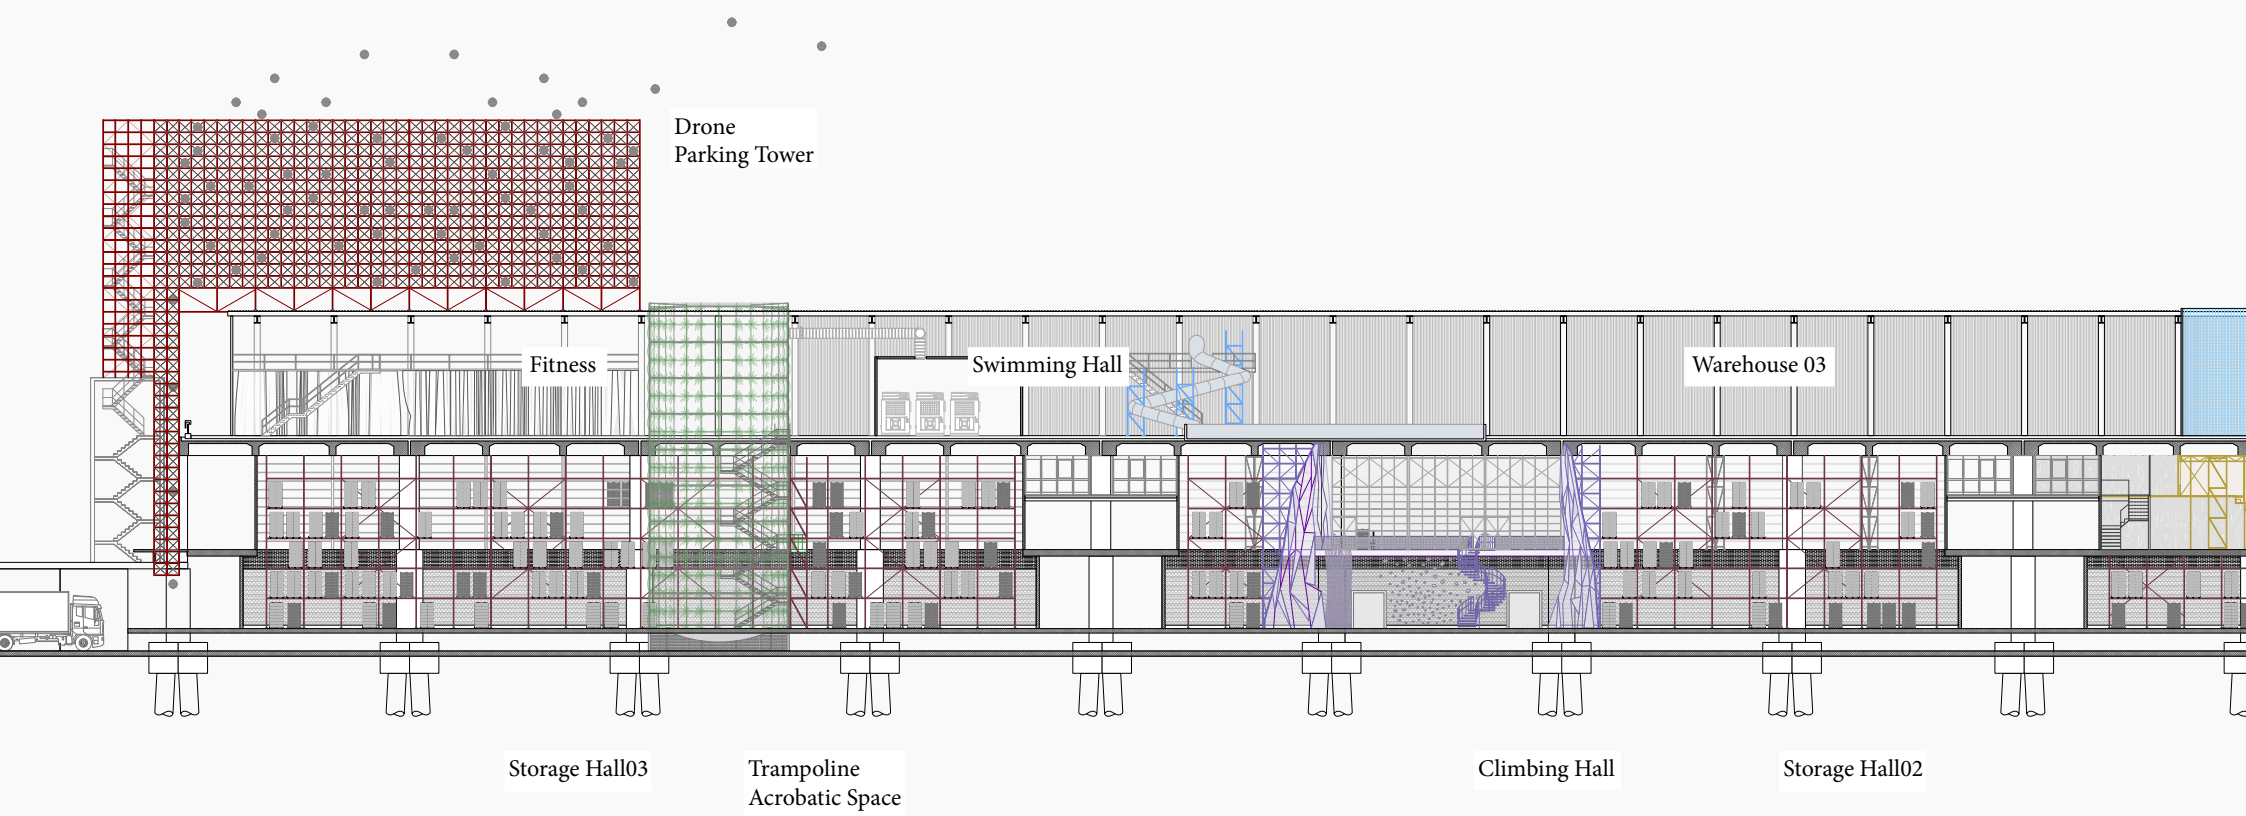




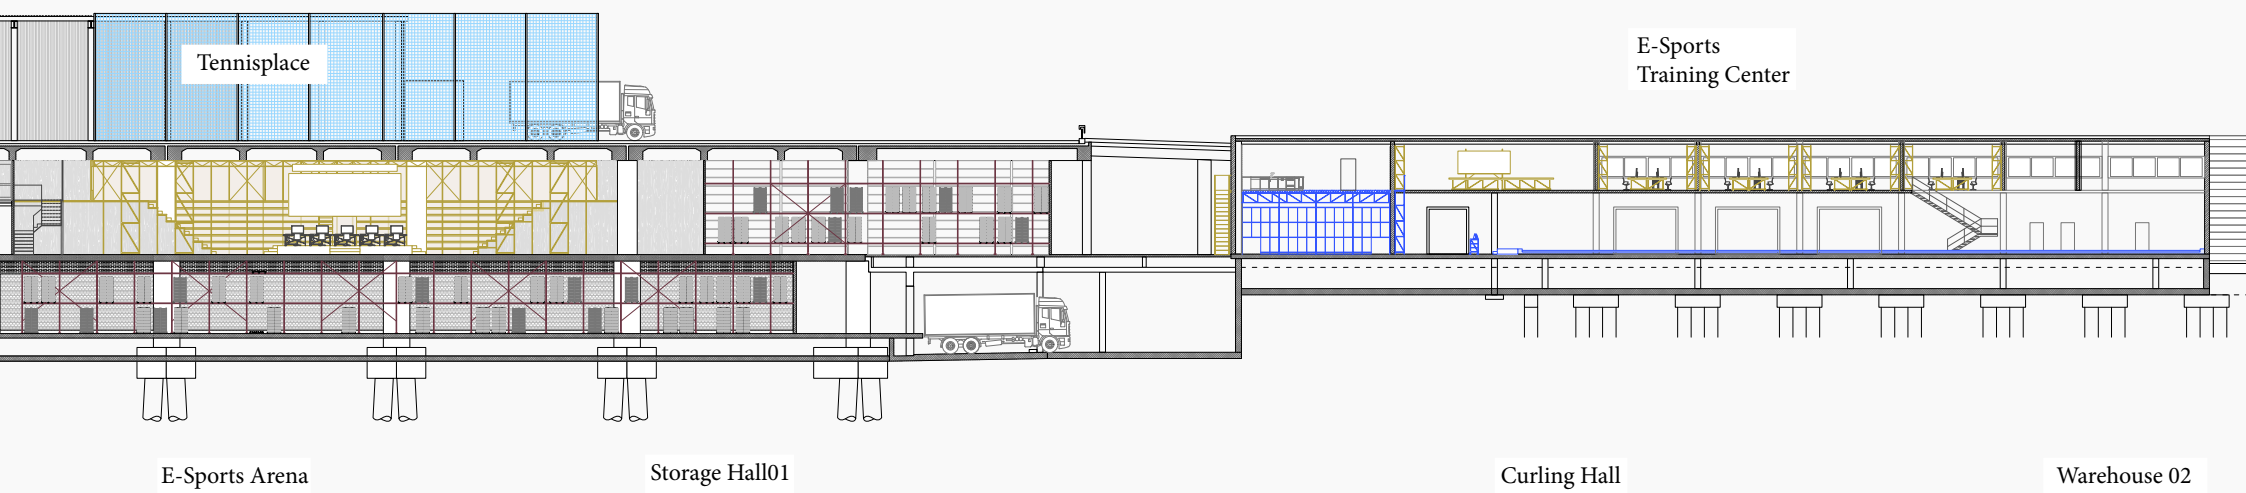





7  
6  
5  
4  
3  
2  
1  
0 m  
1  
5  
10  
15  
20  
25  
30  
35  
40  
45

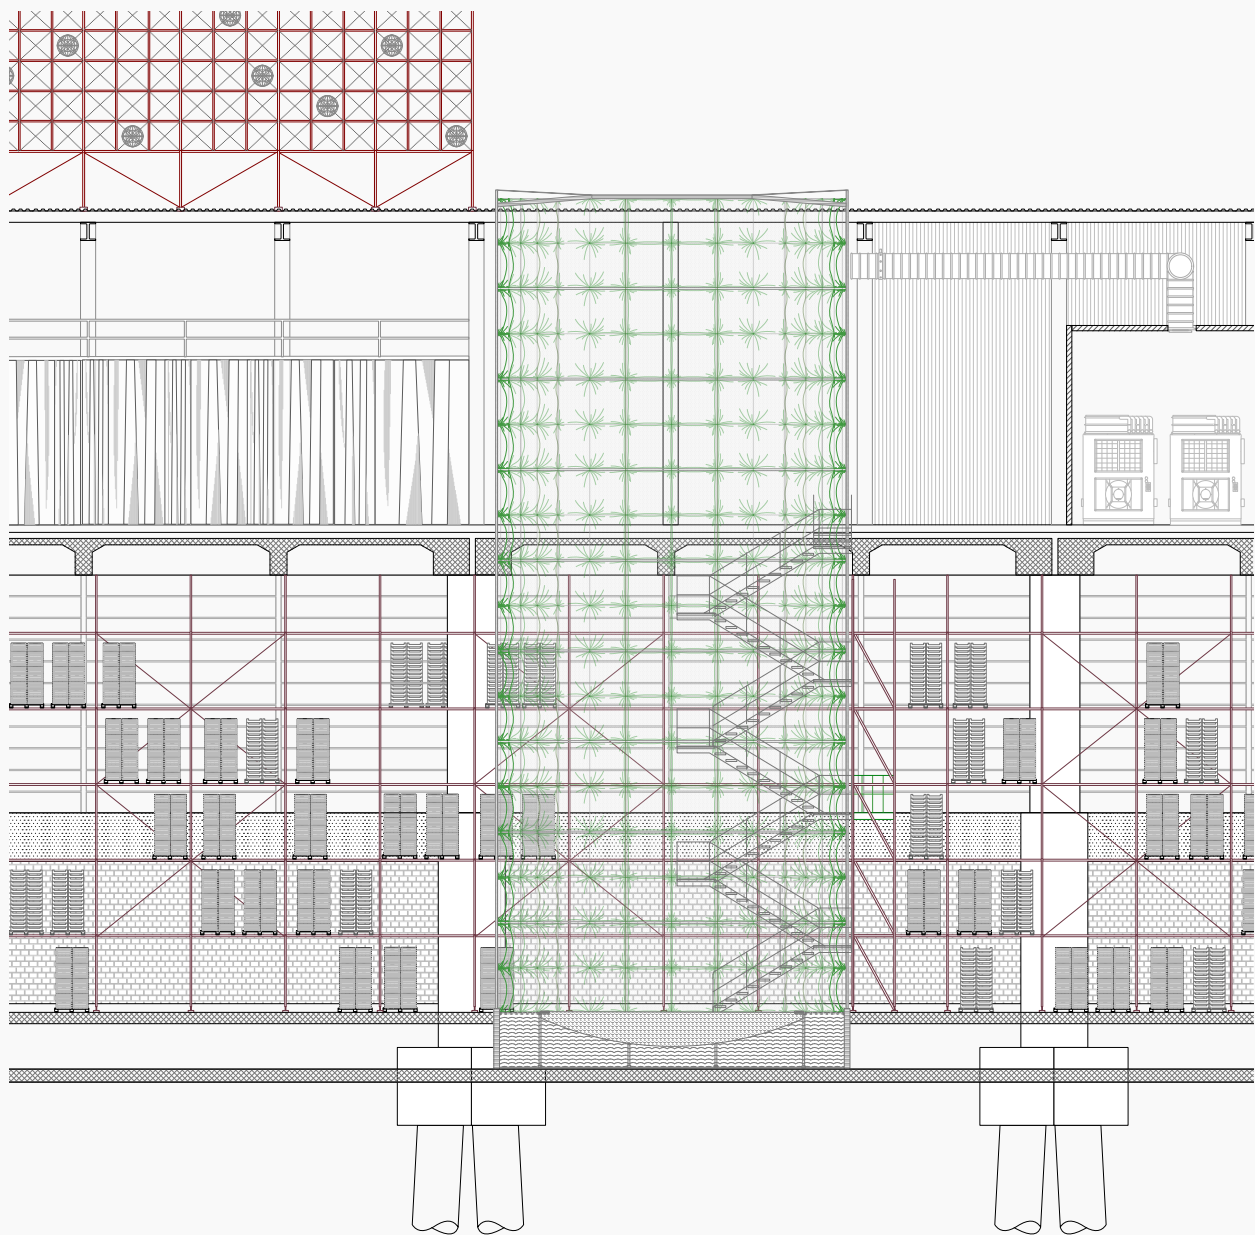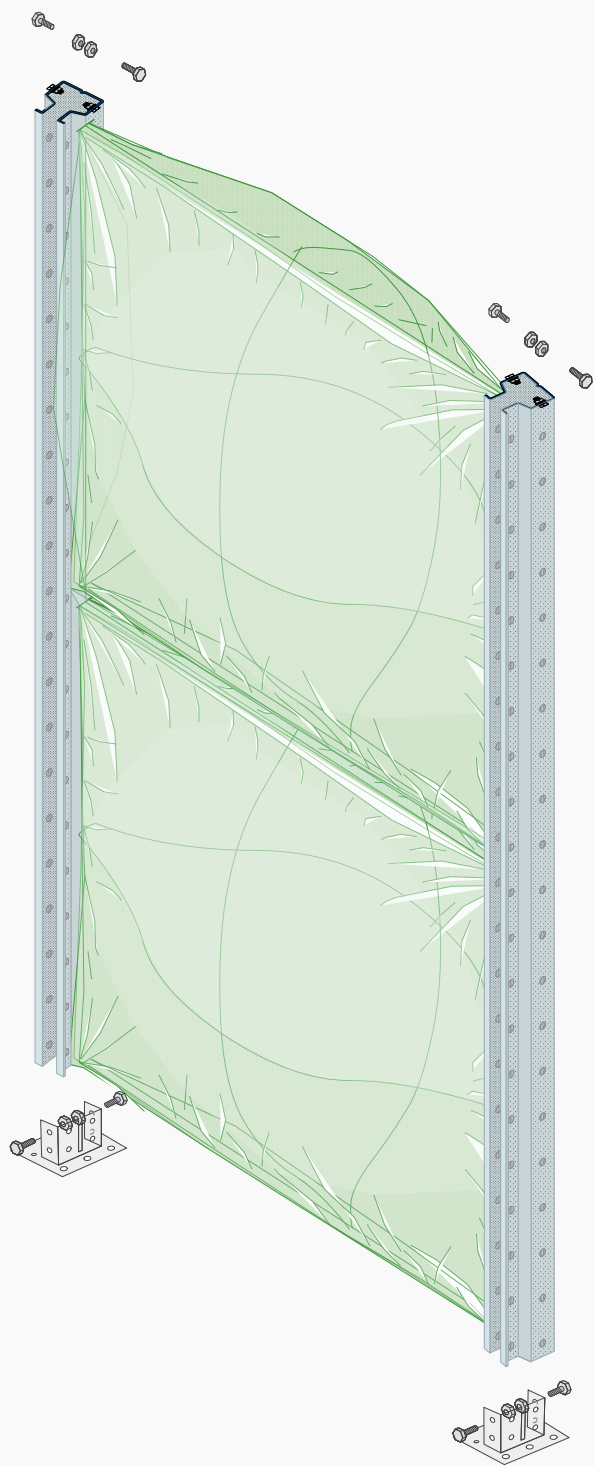

Trampoline & ACROBATIC SPACE



7  
6  
5  
4  
3  
2  
1  
0 m  
1  
5  
10  
15  
20  
25  
30  
35  
40  
45

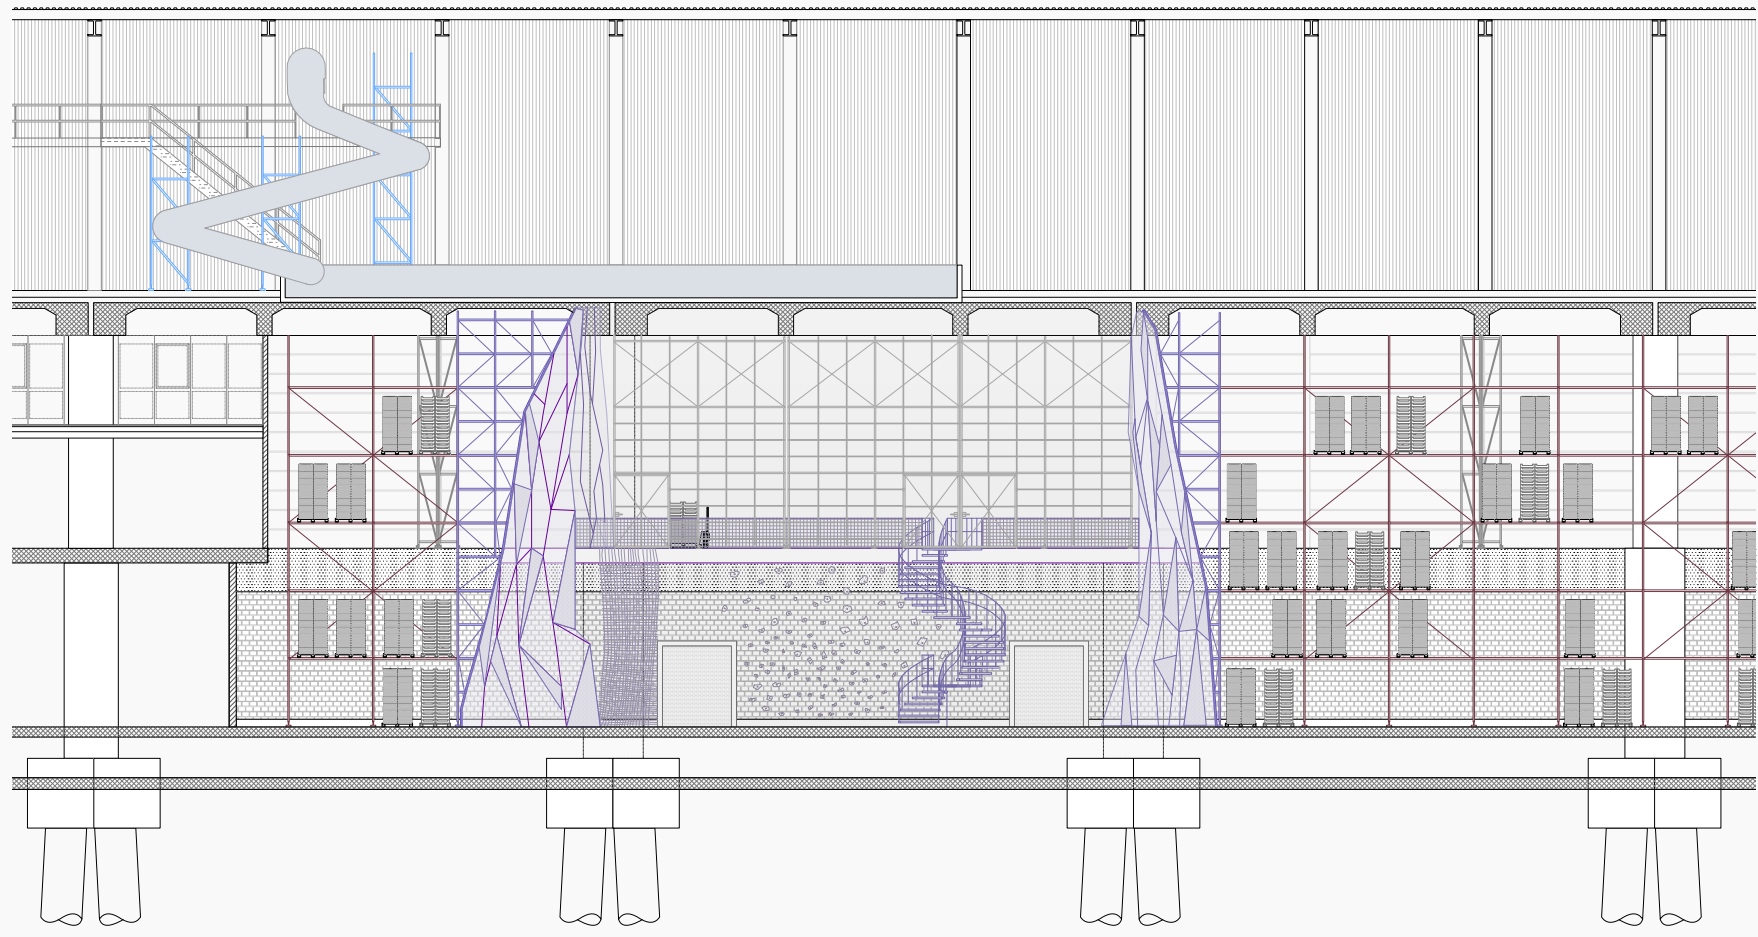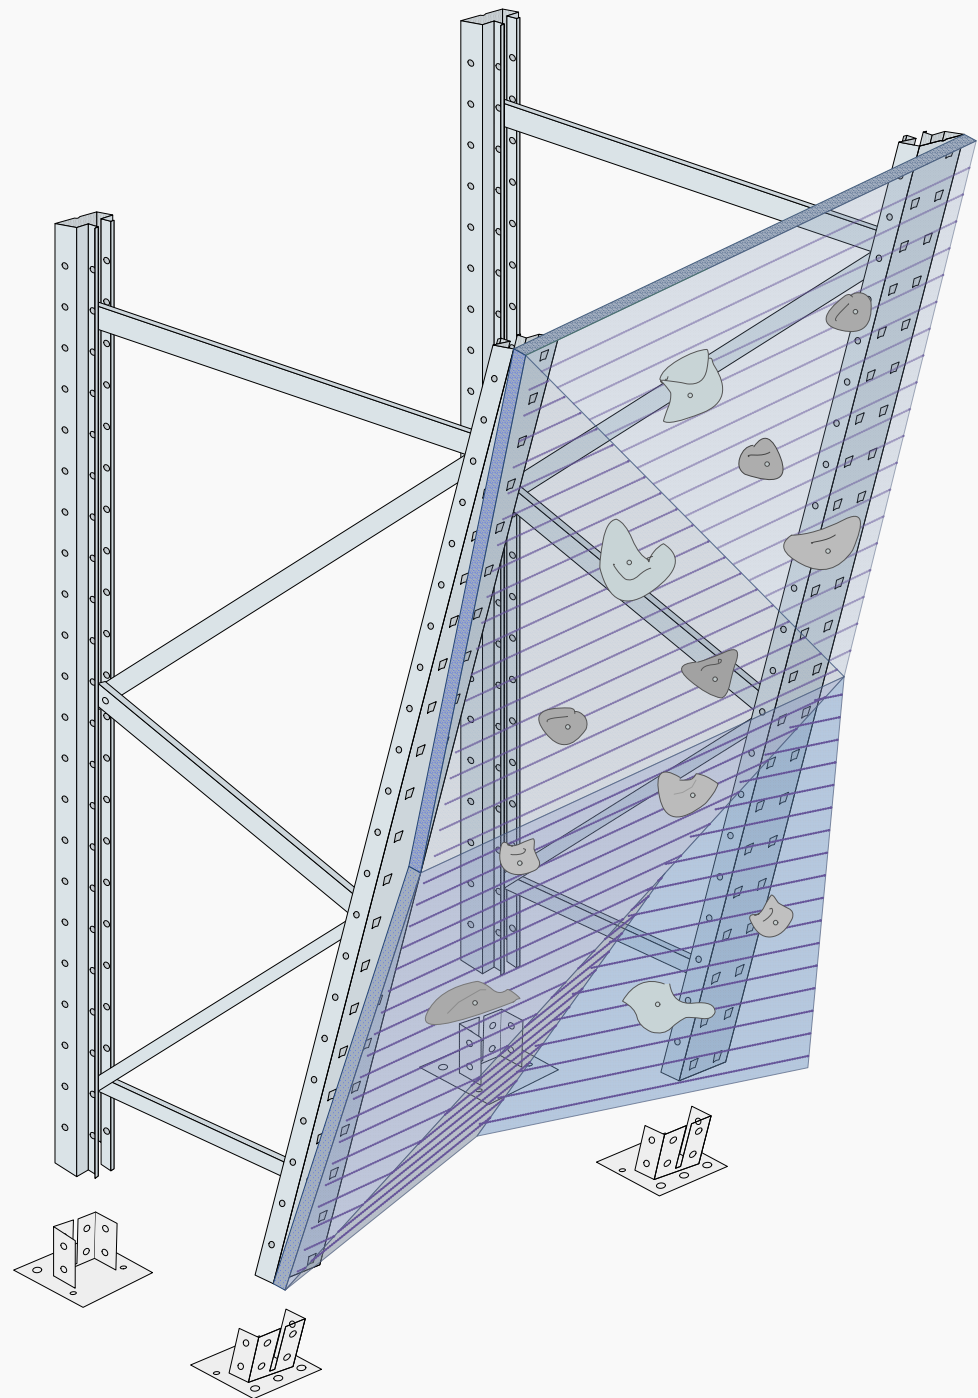

Climbing Hall





7  
6  
5  
4  
3  
2  
1  
0 m  
1  
5  
10  
15  
20  
25  
30  
35  
40  
45

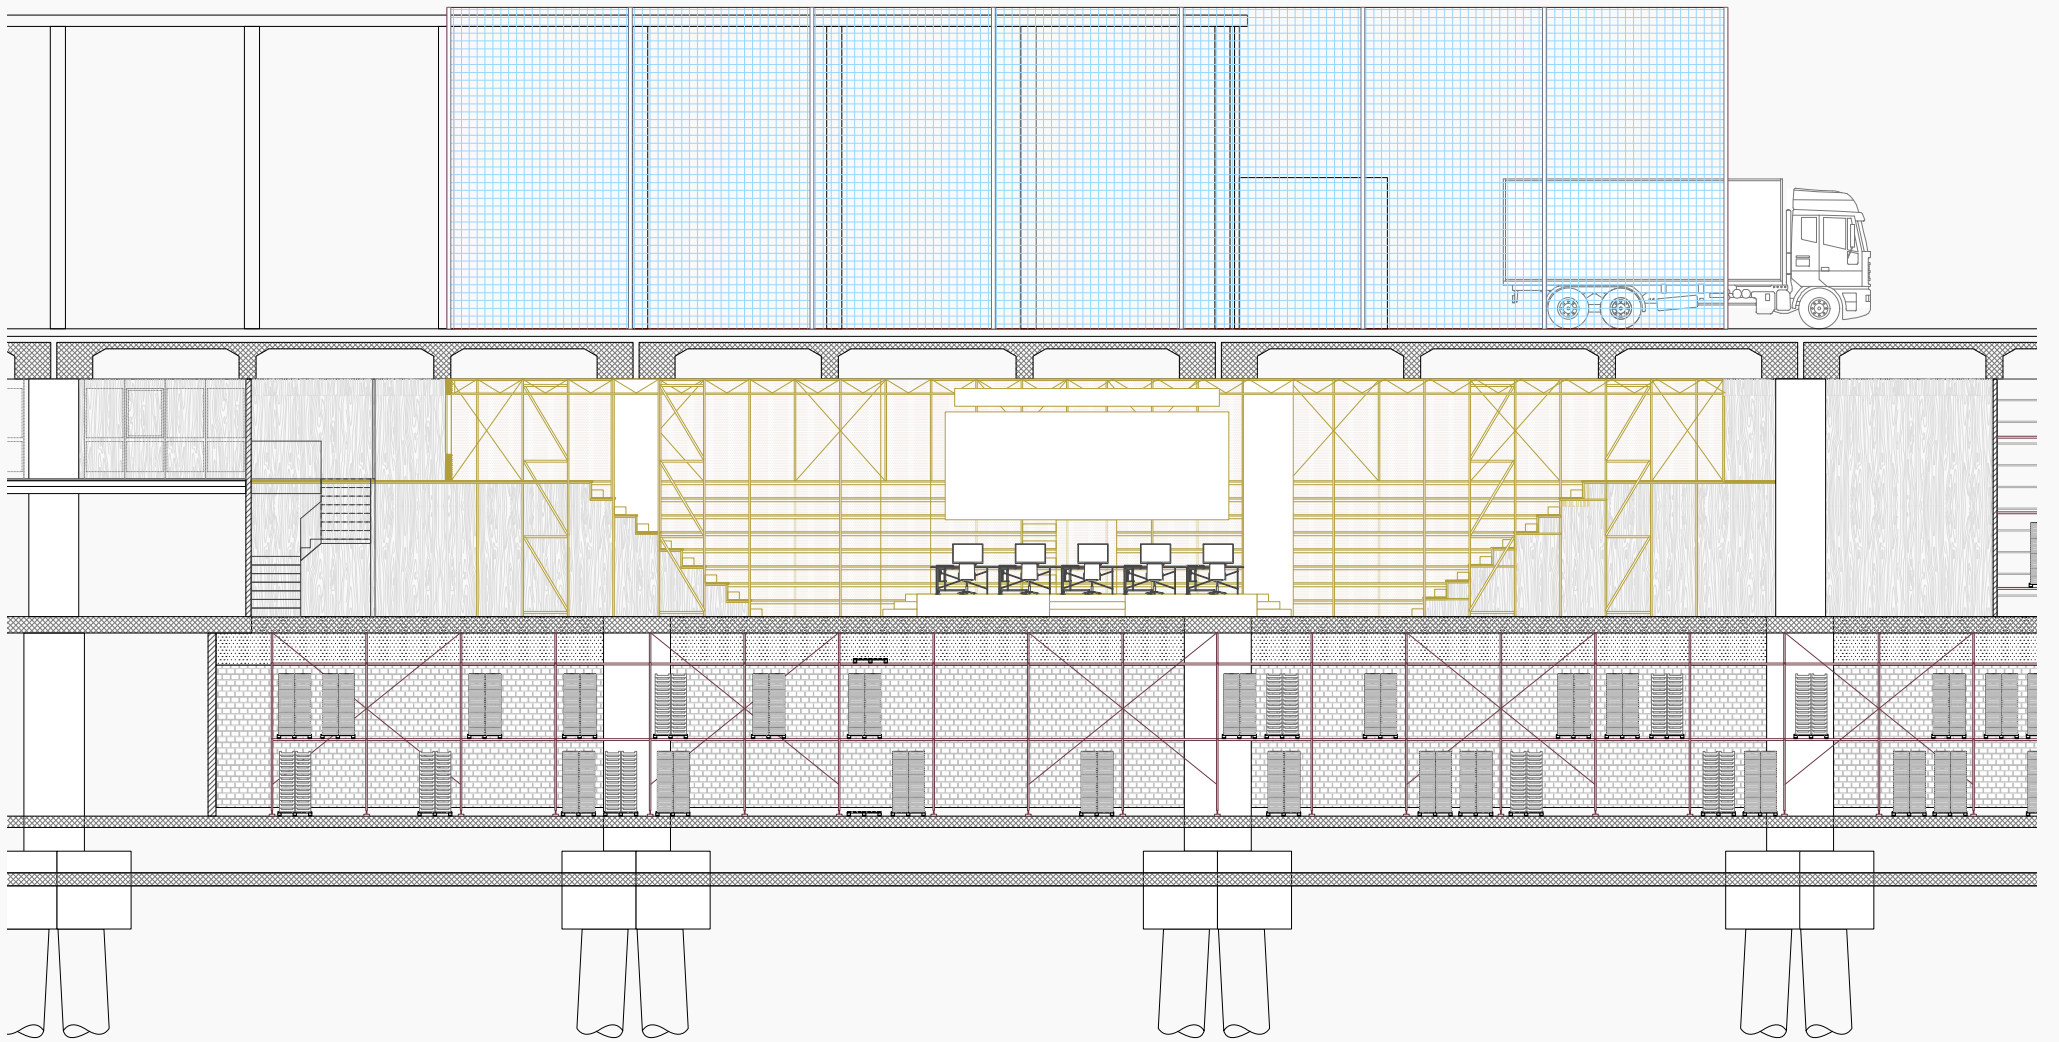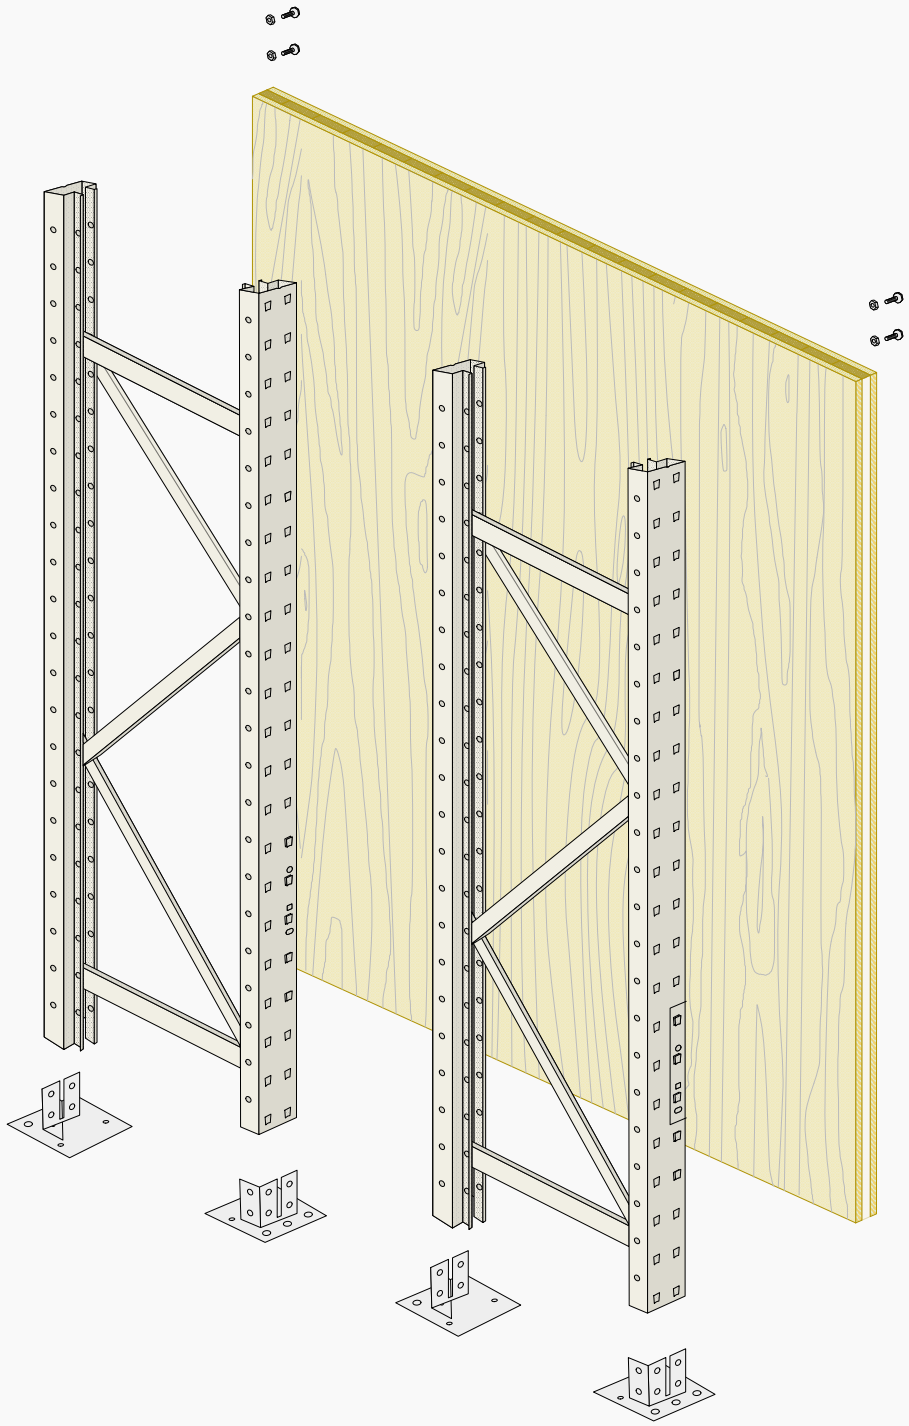

E-Sports Arena


50  
45  
40  
35  
30  
25  
20  
15  
10  
5  
1  
0 m  
1  
5  
10  
15  
20  
25  
30  
35  
40  
45  
50  
55  
60  
65  
70  
75  
80  
85

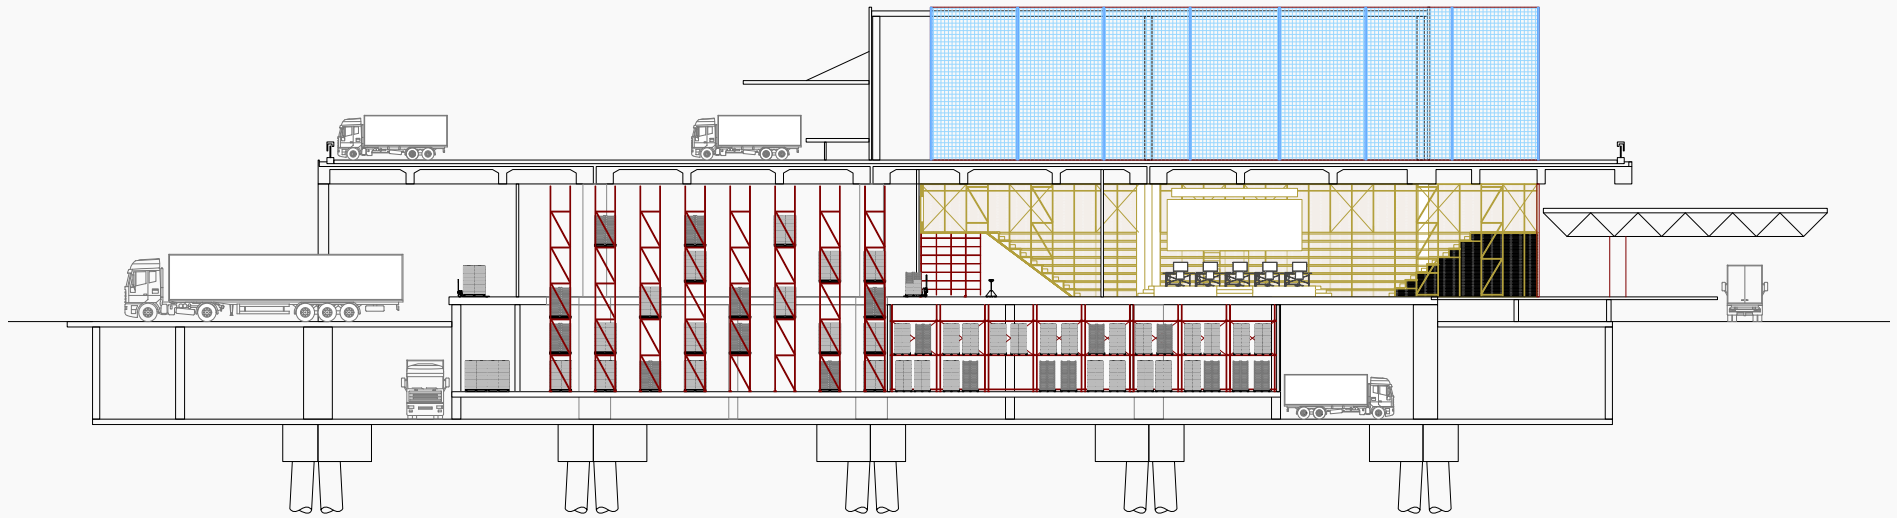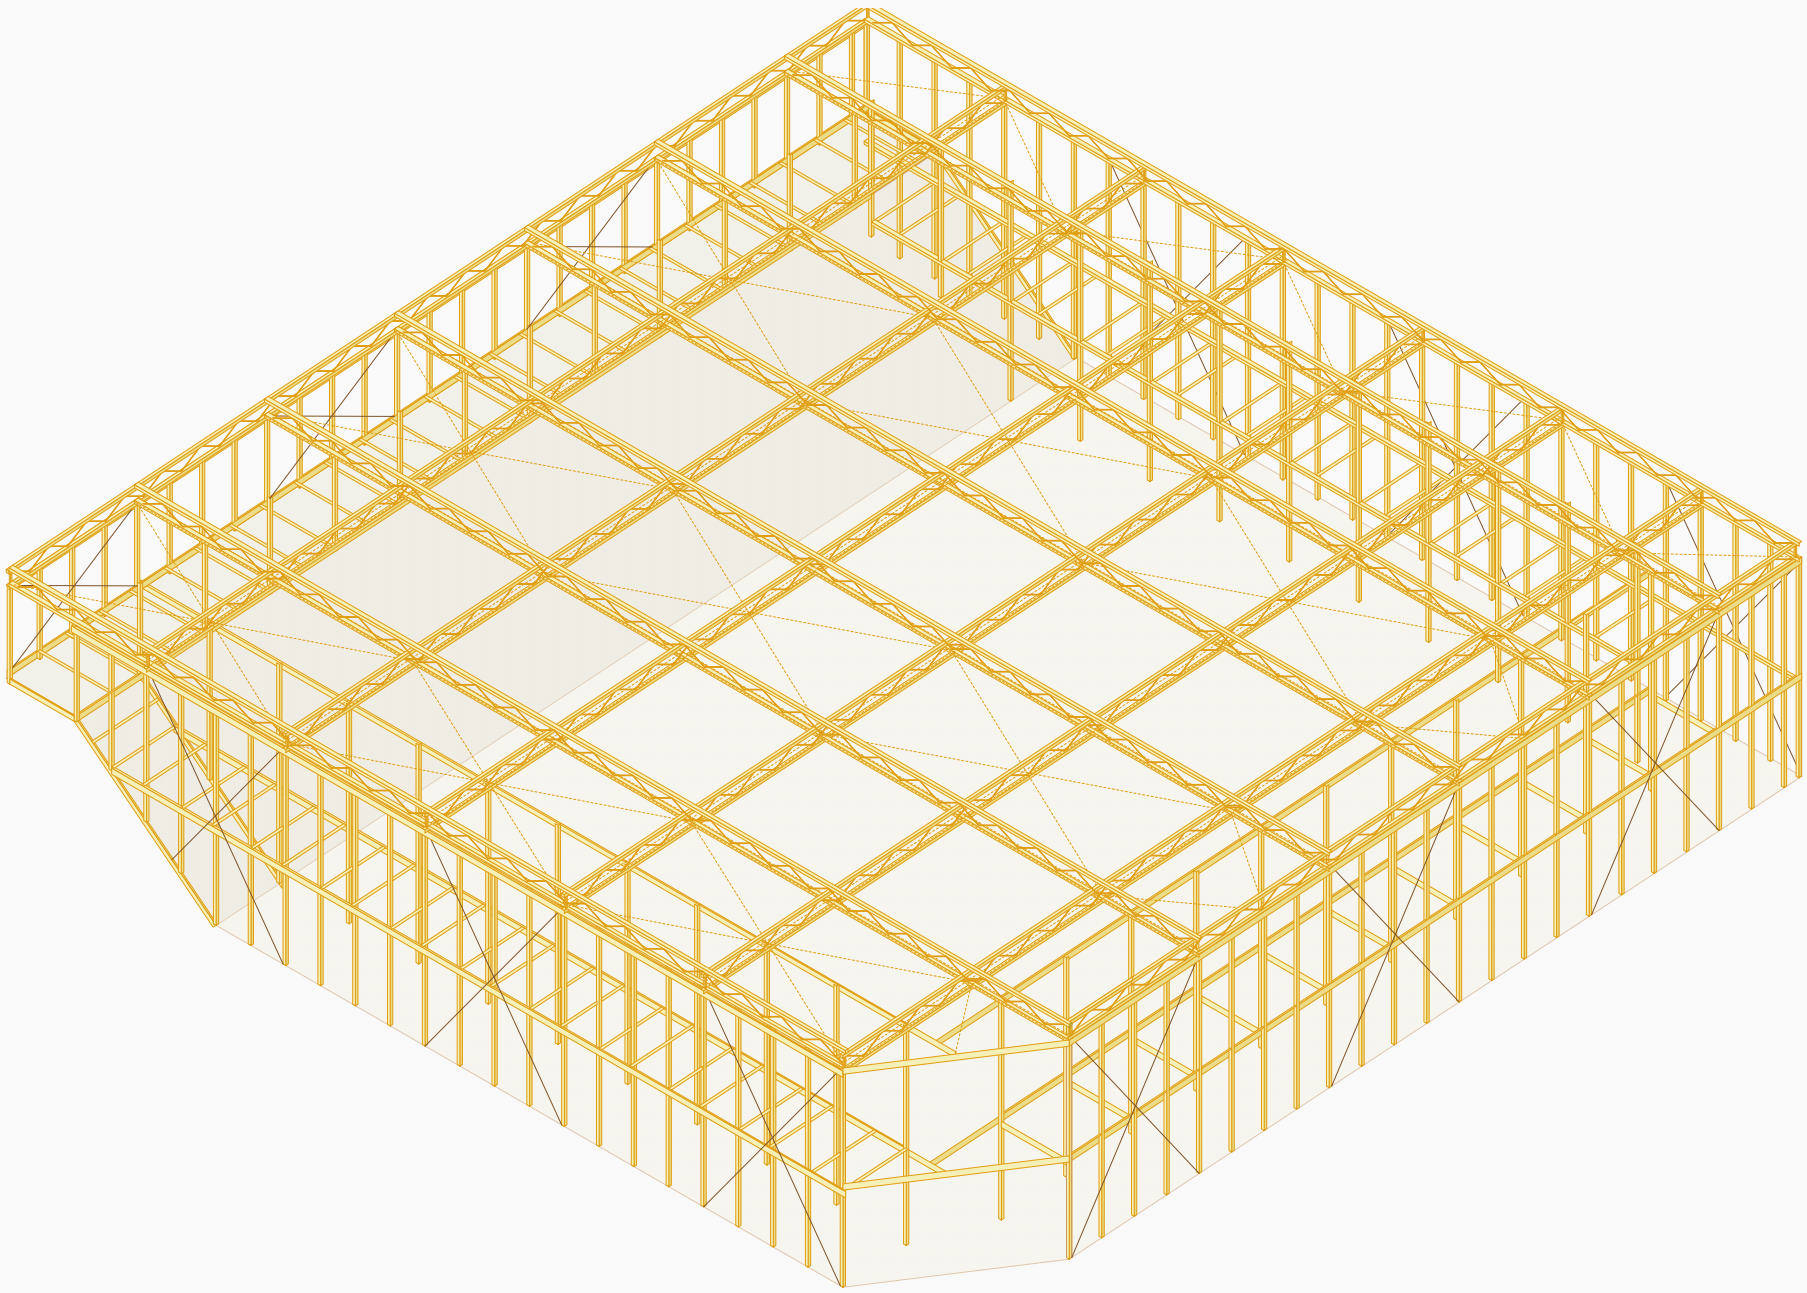

E-Sports Arena




14  
13  
12  
11  
10  
9  
8  
7  
6  
5  
4  
3  
2  
1  
0 m

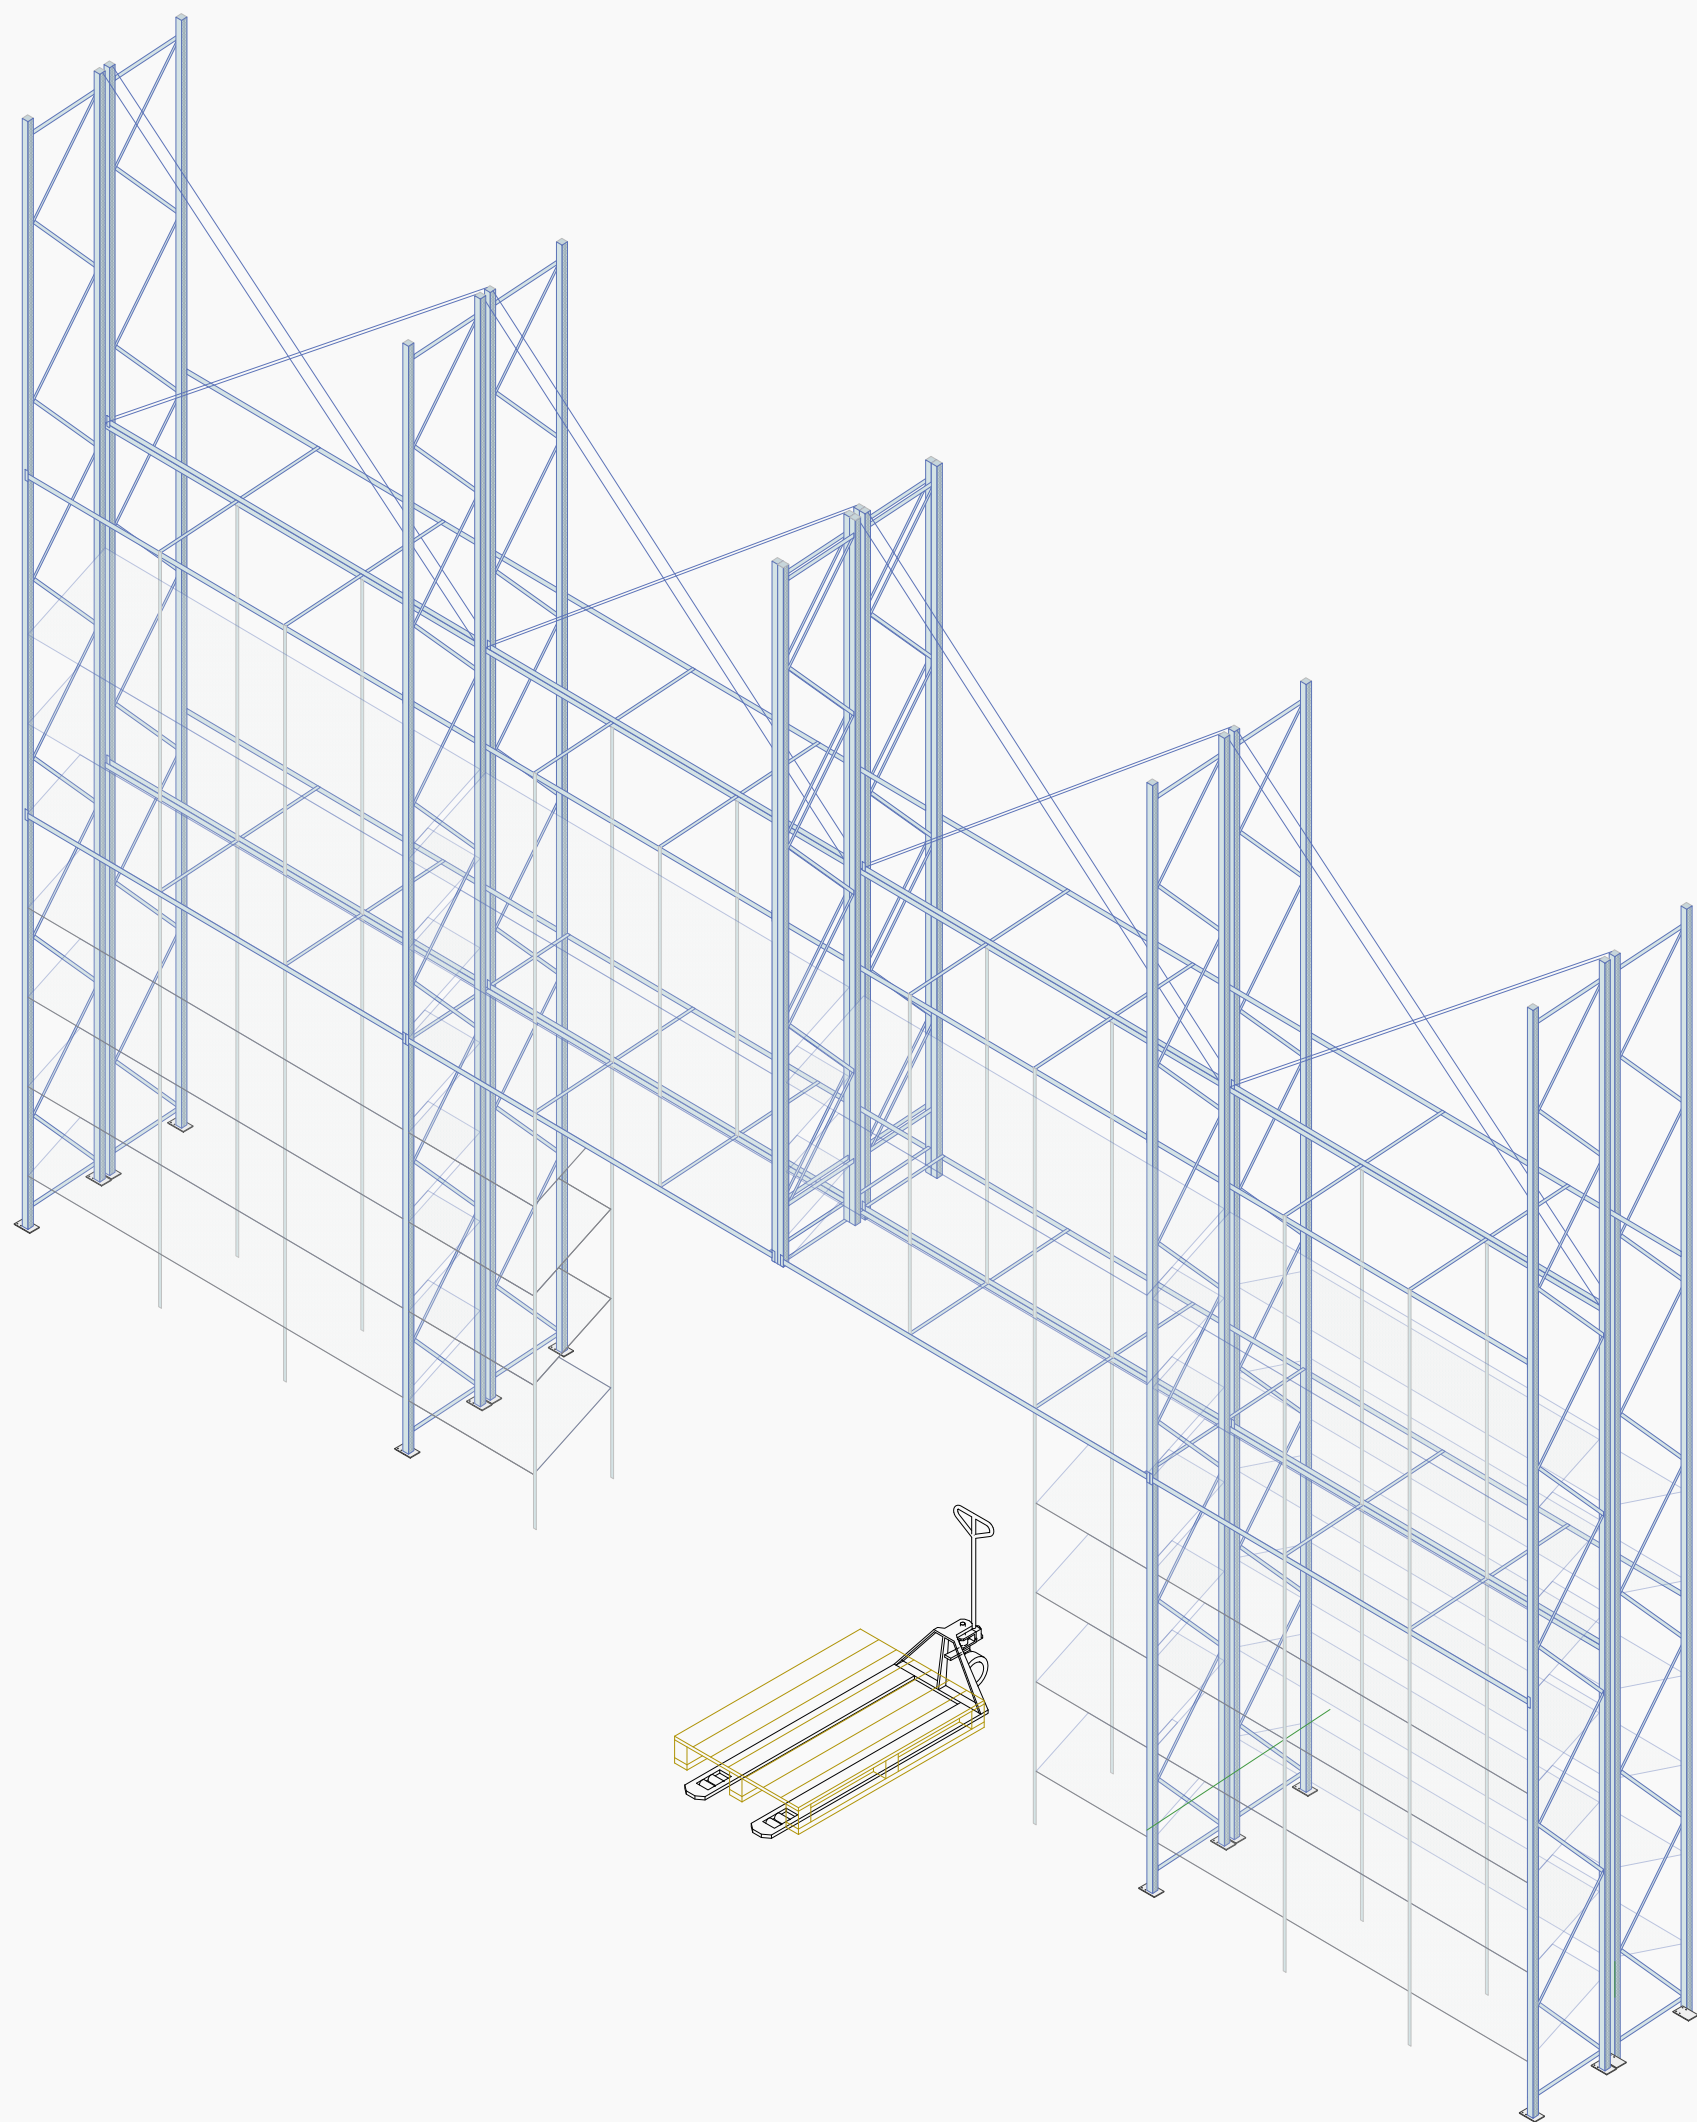

Mobile Wall + Presentation Shelf




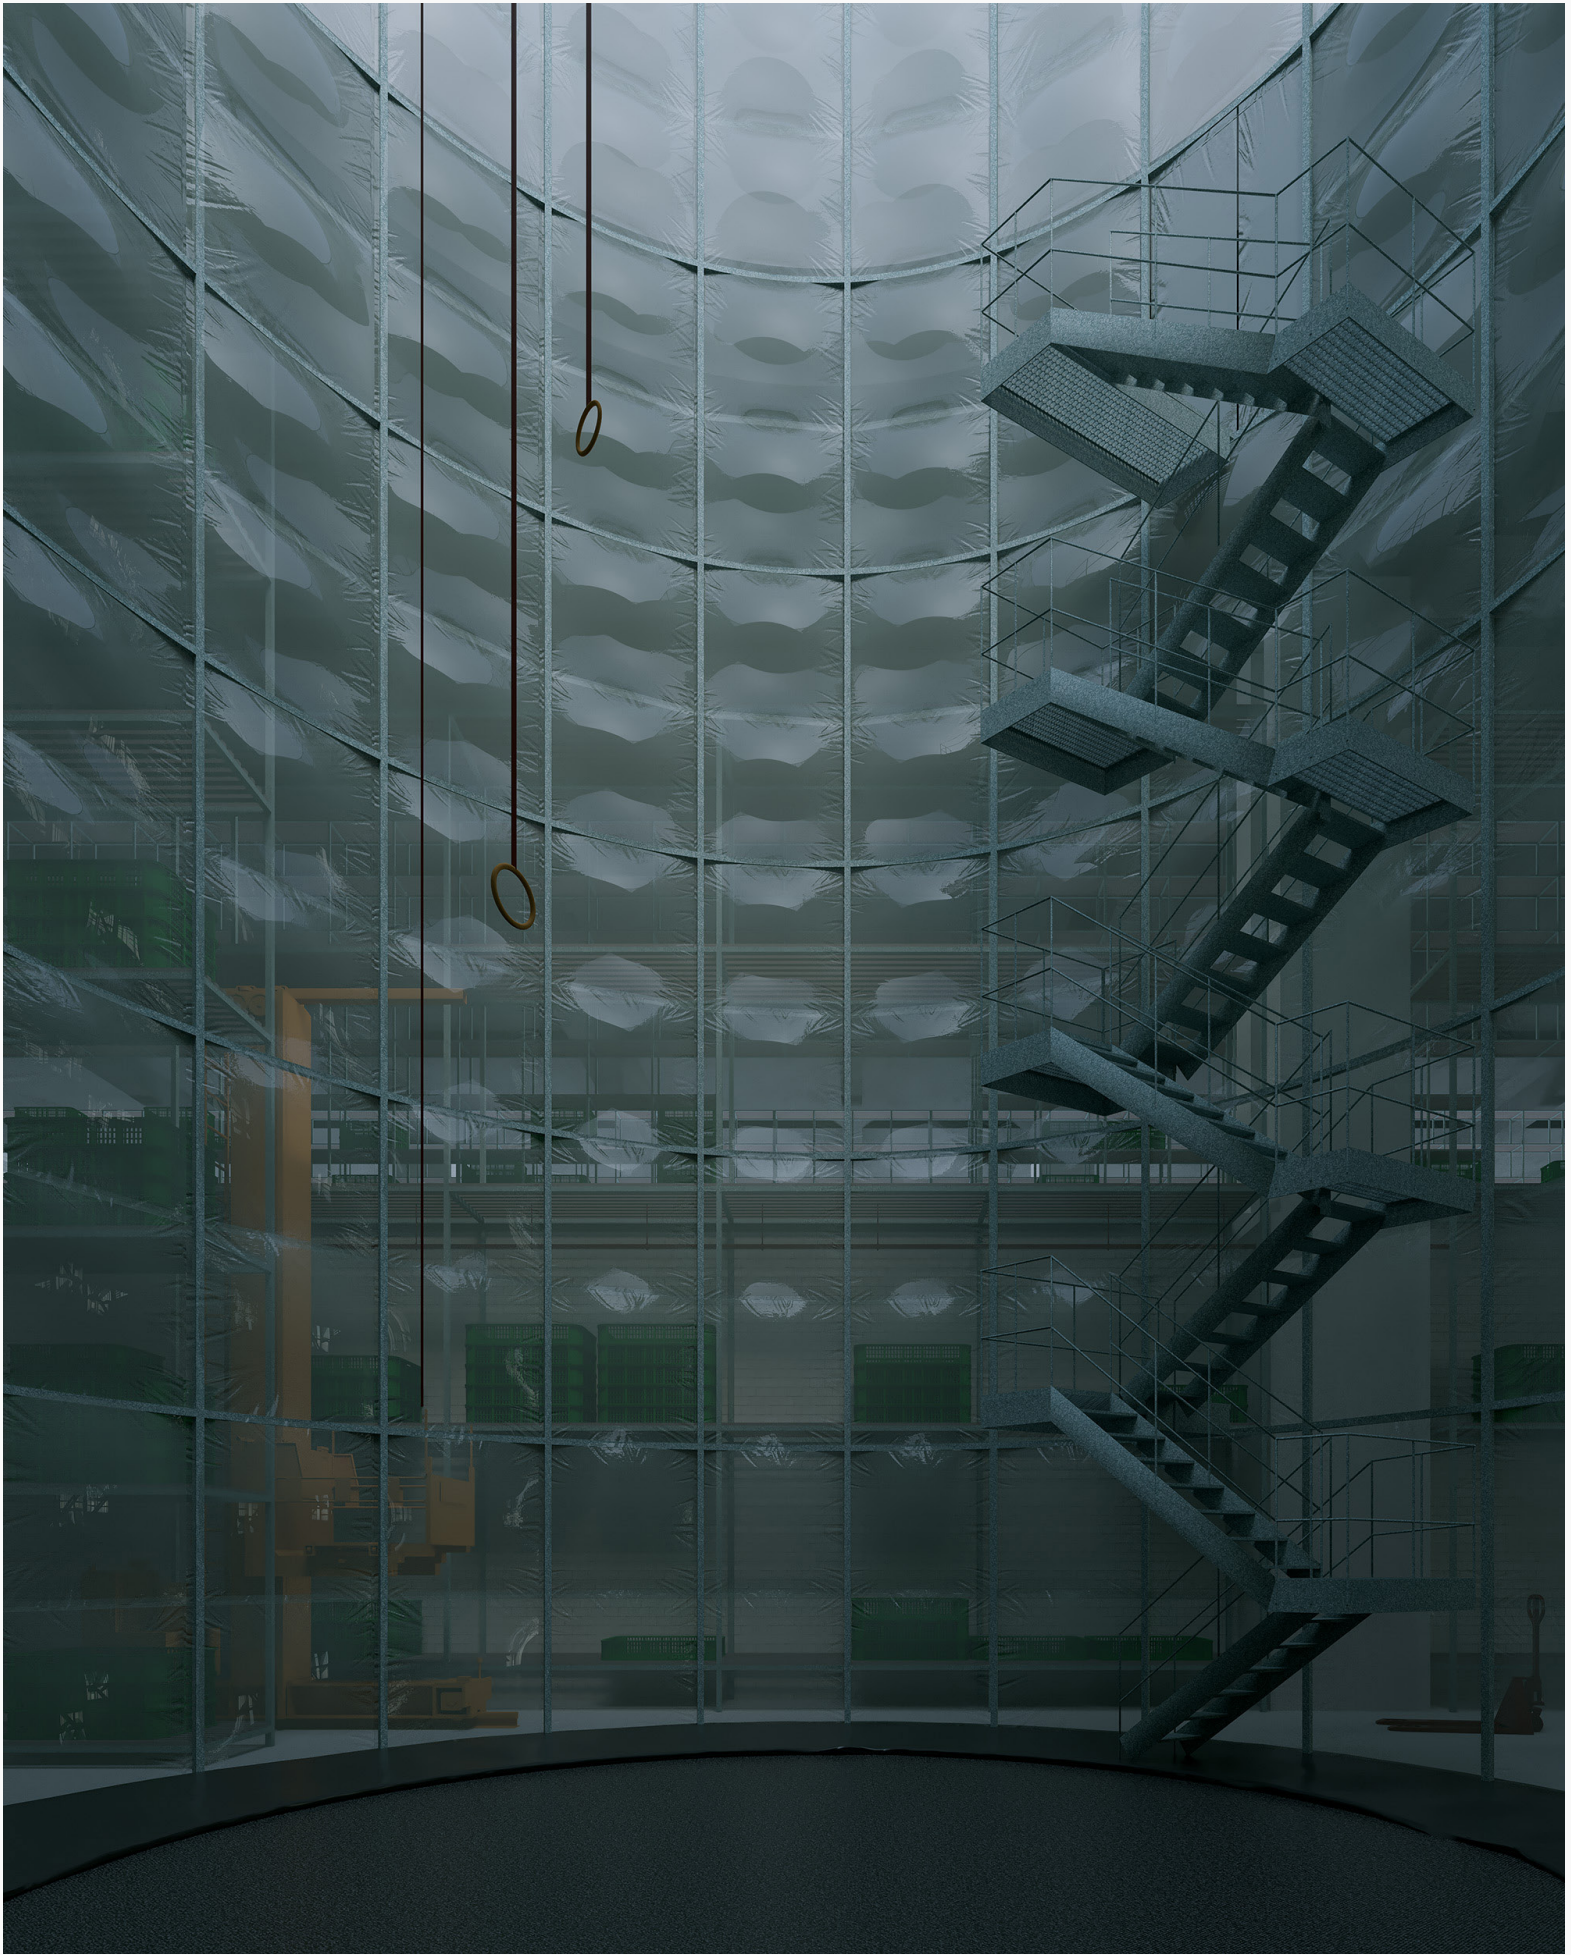


Trampoline & ACRBATIC SPACE



7  
6  
5  
4  
3  
2  
1  
0 m

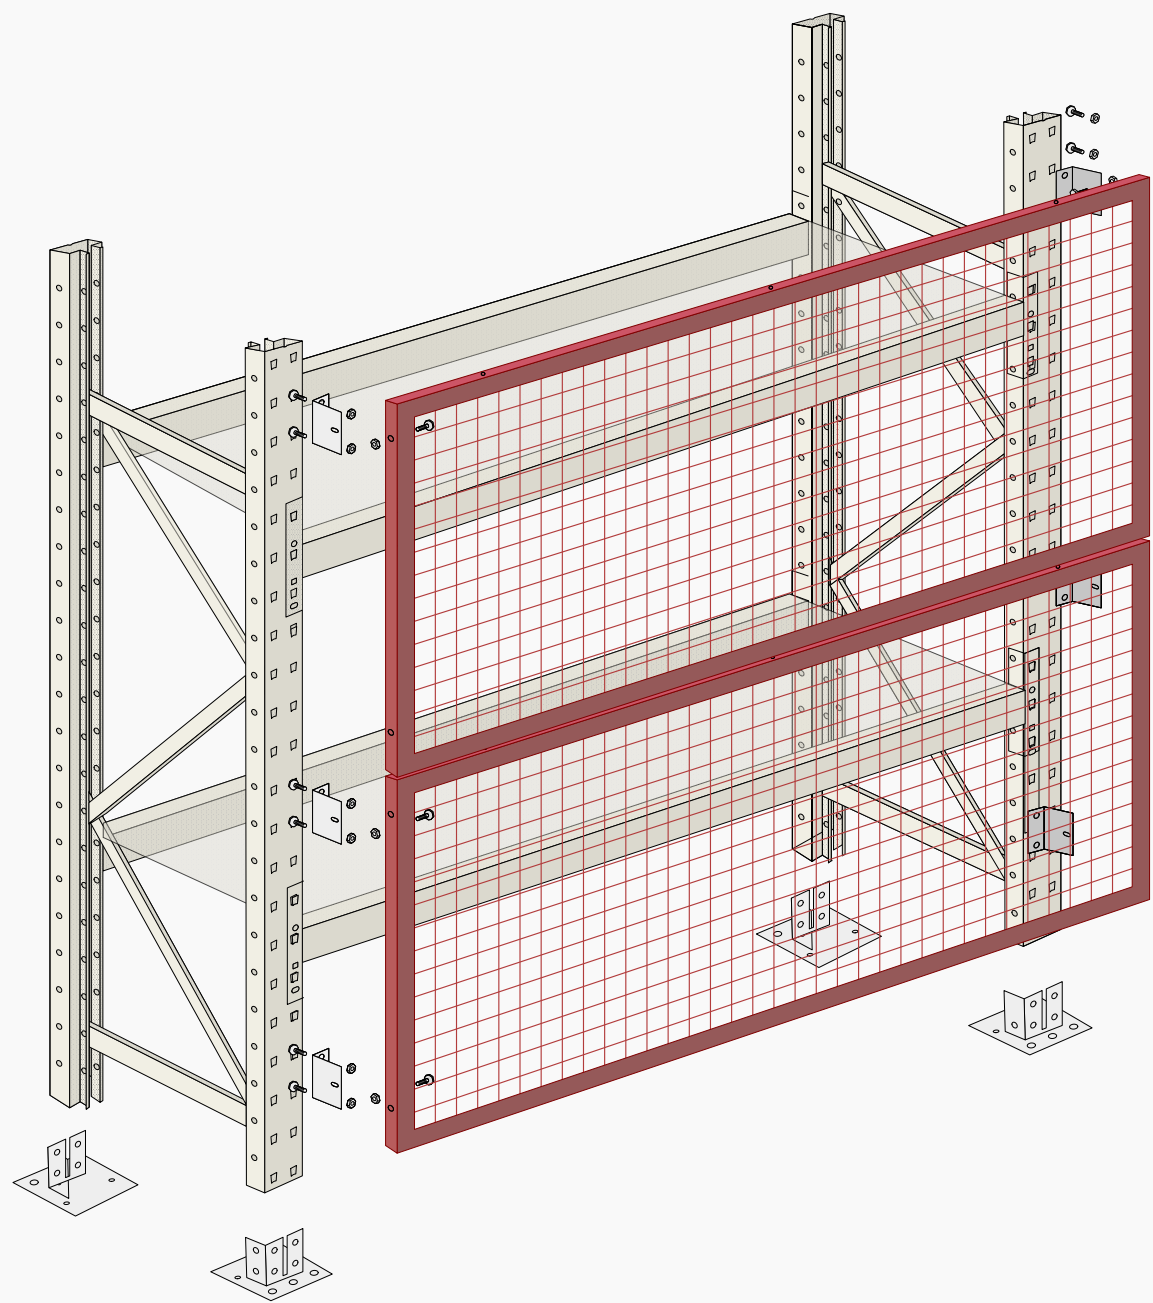

Climbing Hall - Shoppingshelf

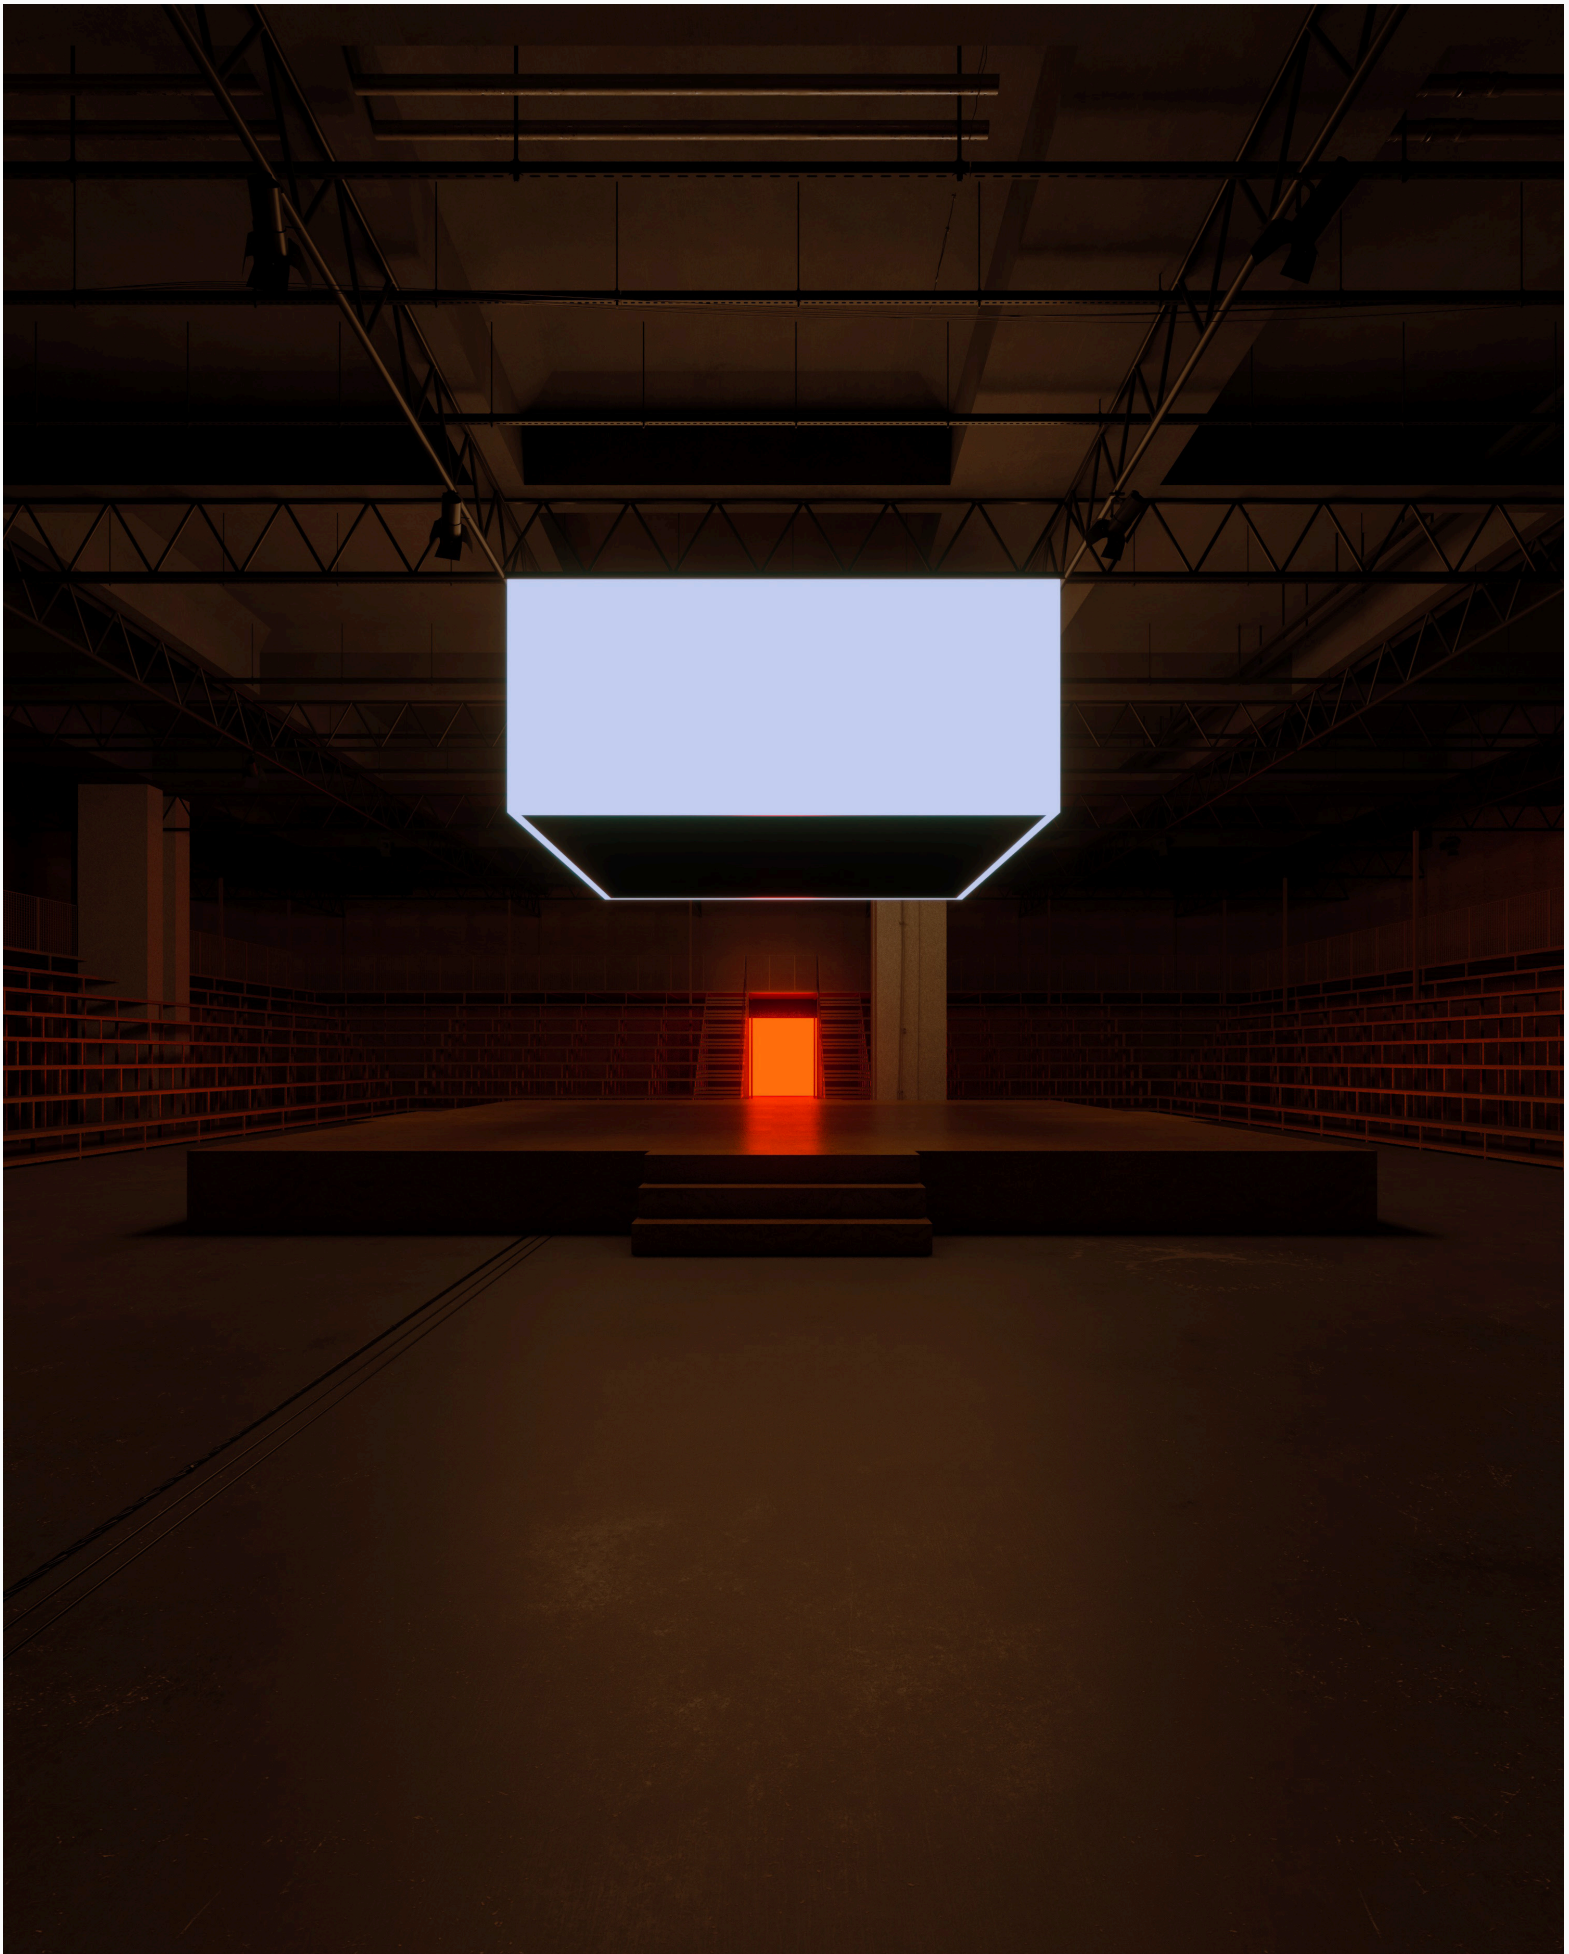


E-Sports Arena







Swimming Hall

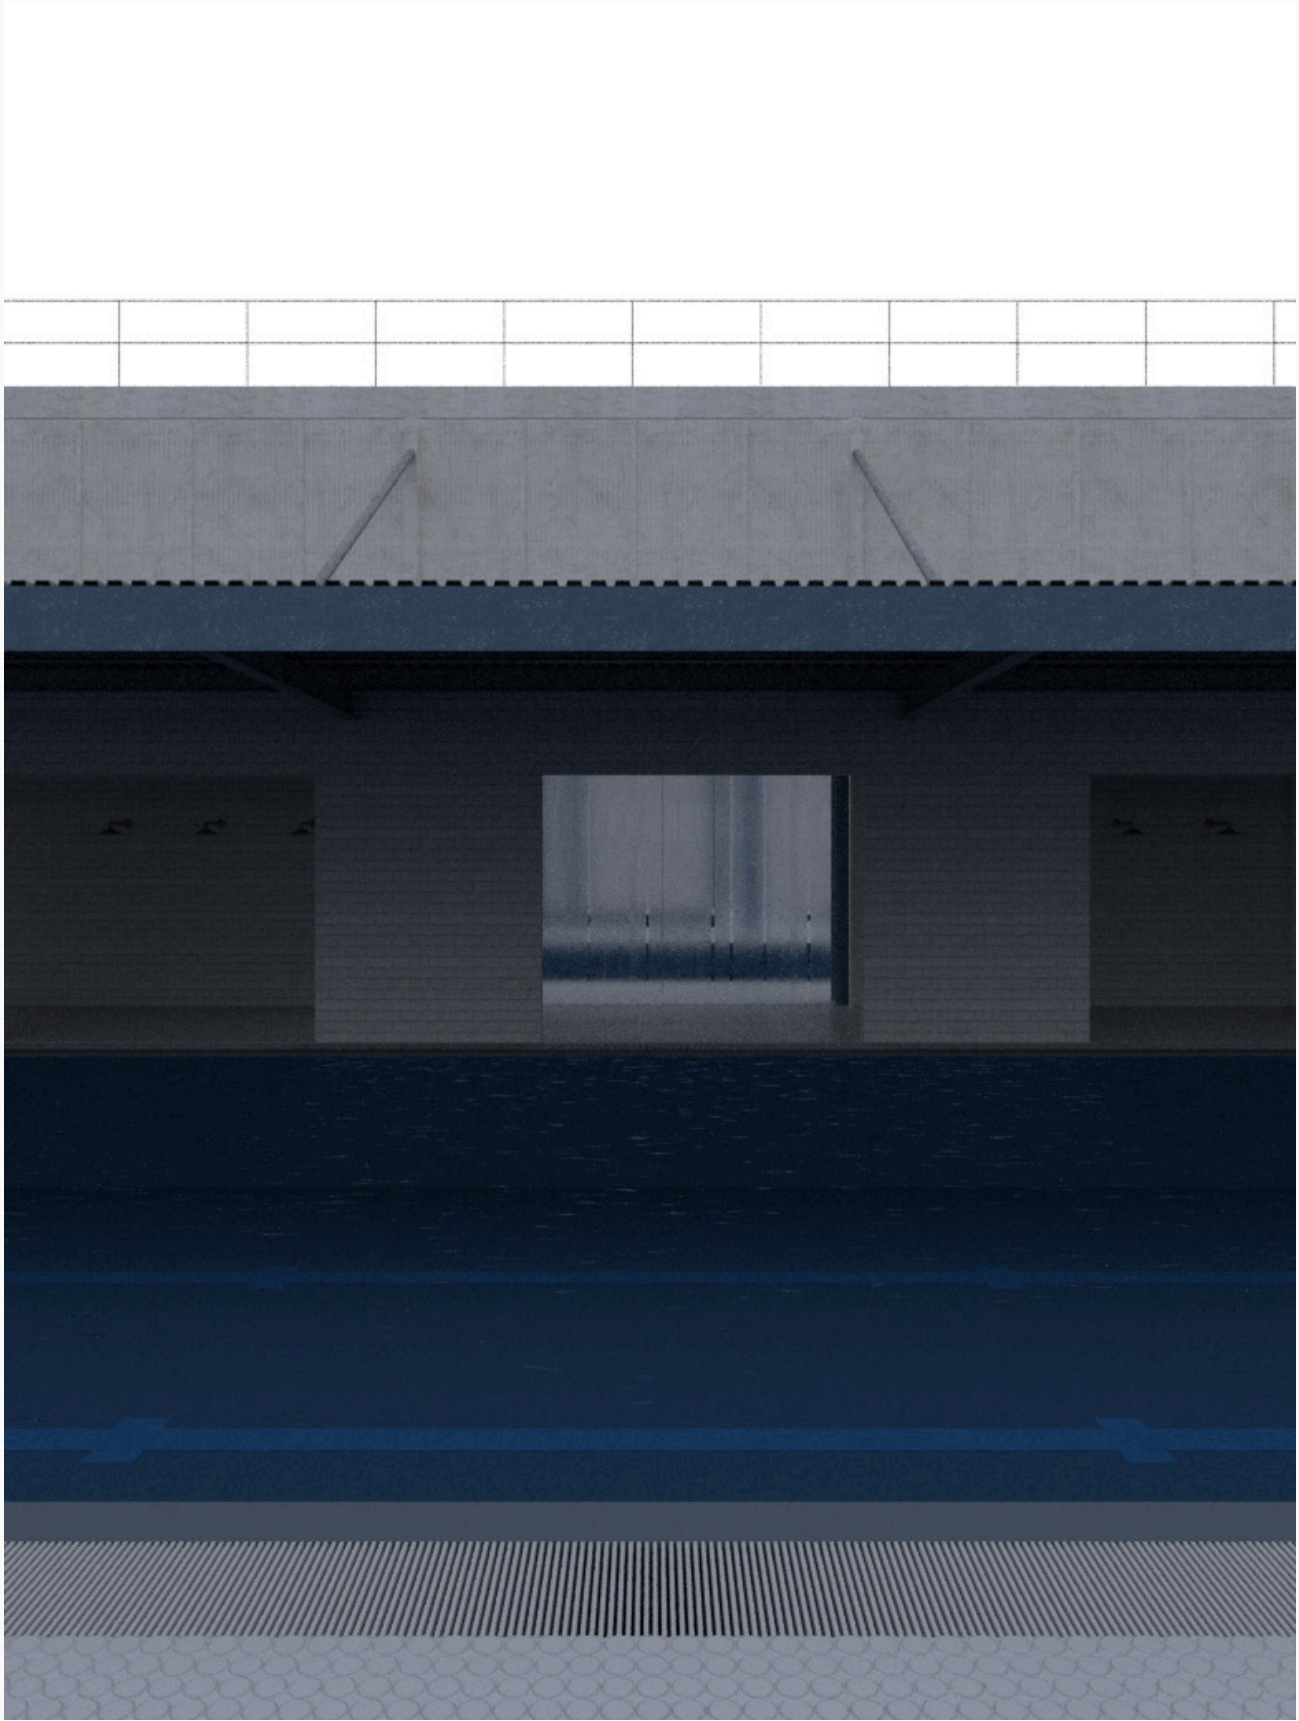

Swimming Hall



31  
35  
34  
33  
32  
31  
30  
29  
28  
27  
26  
25  
24  
23  
22  
21  
20  
19  
18  
17  
16  
15  
14  
13  
12  
11  
10  
9  
8  
7  
6  
5  
4  
3  
2  
1  
8  
7  
6  
5  
4  
3  
2  
1  
0 m  
5  
10  
15  
20  
25  
30  
35  
40  
45  
50

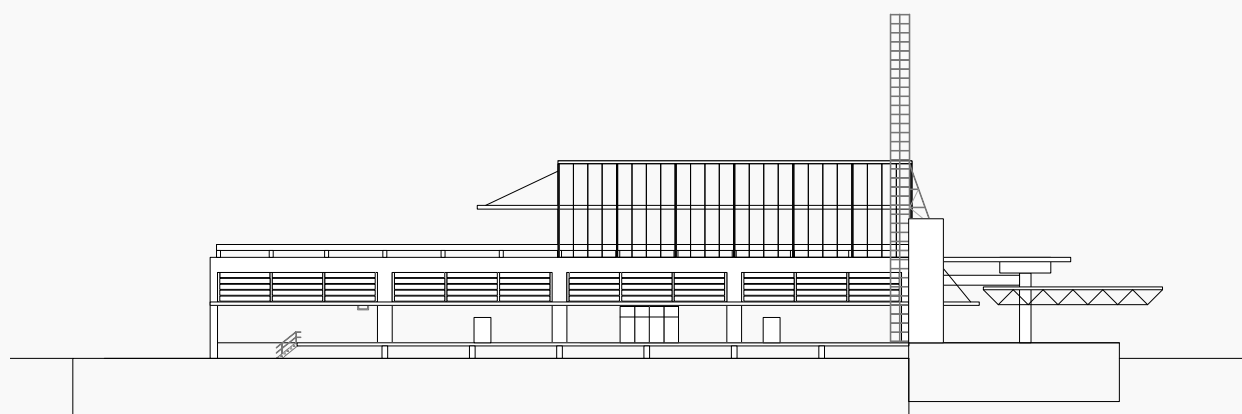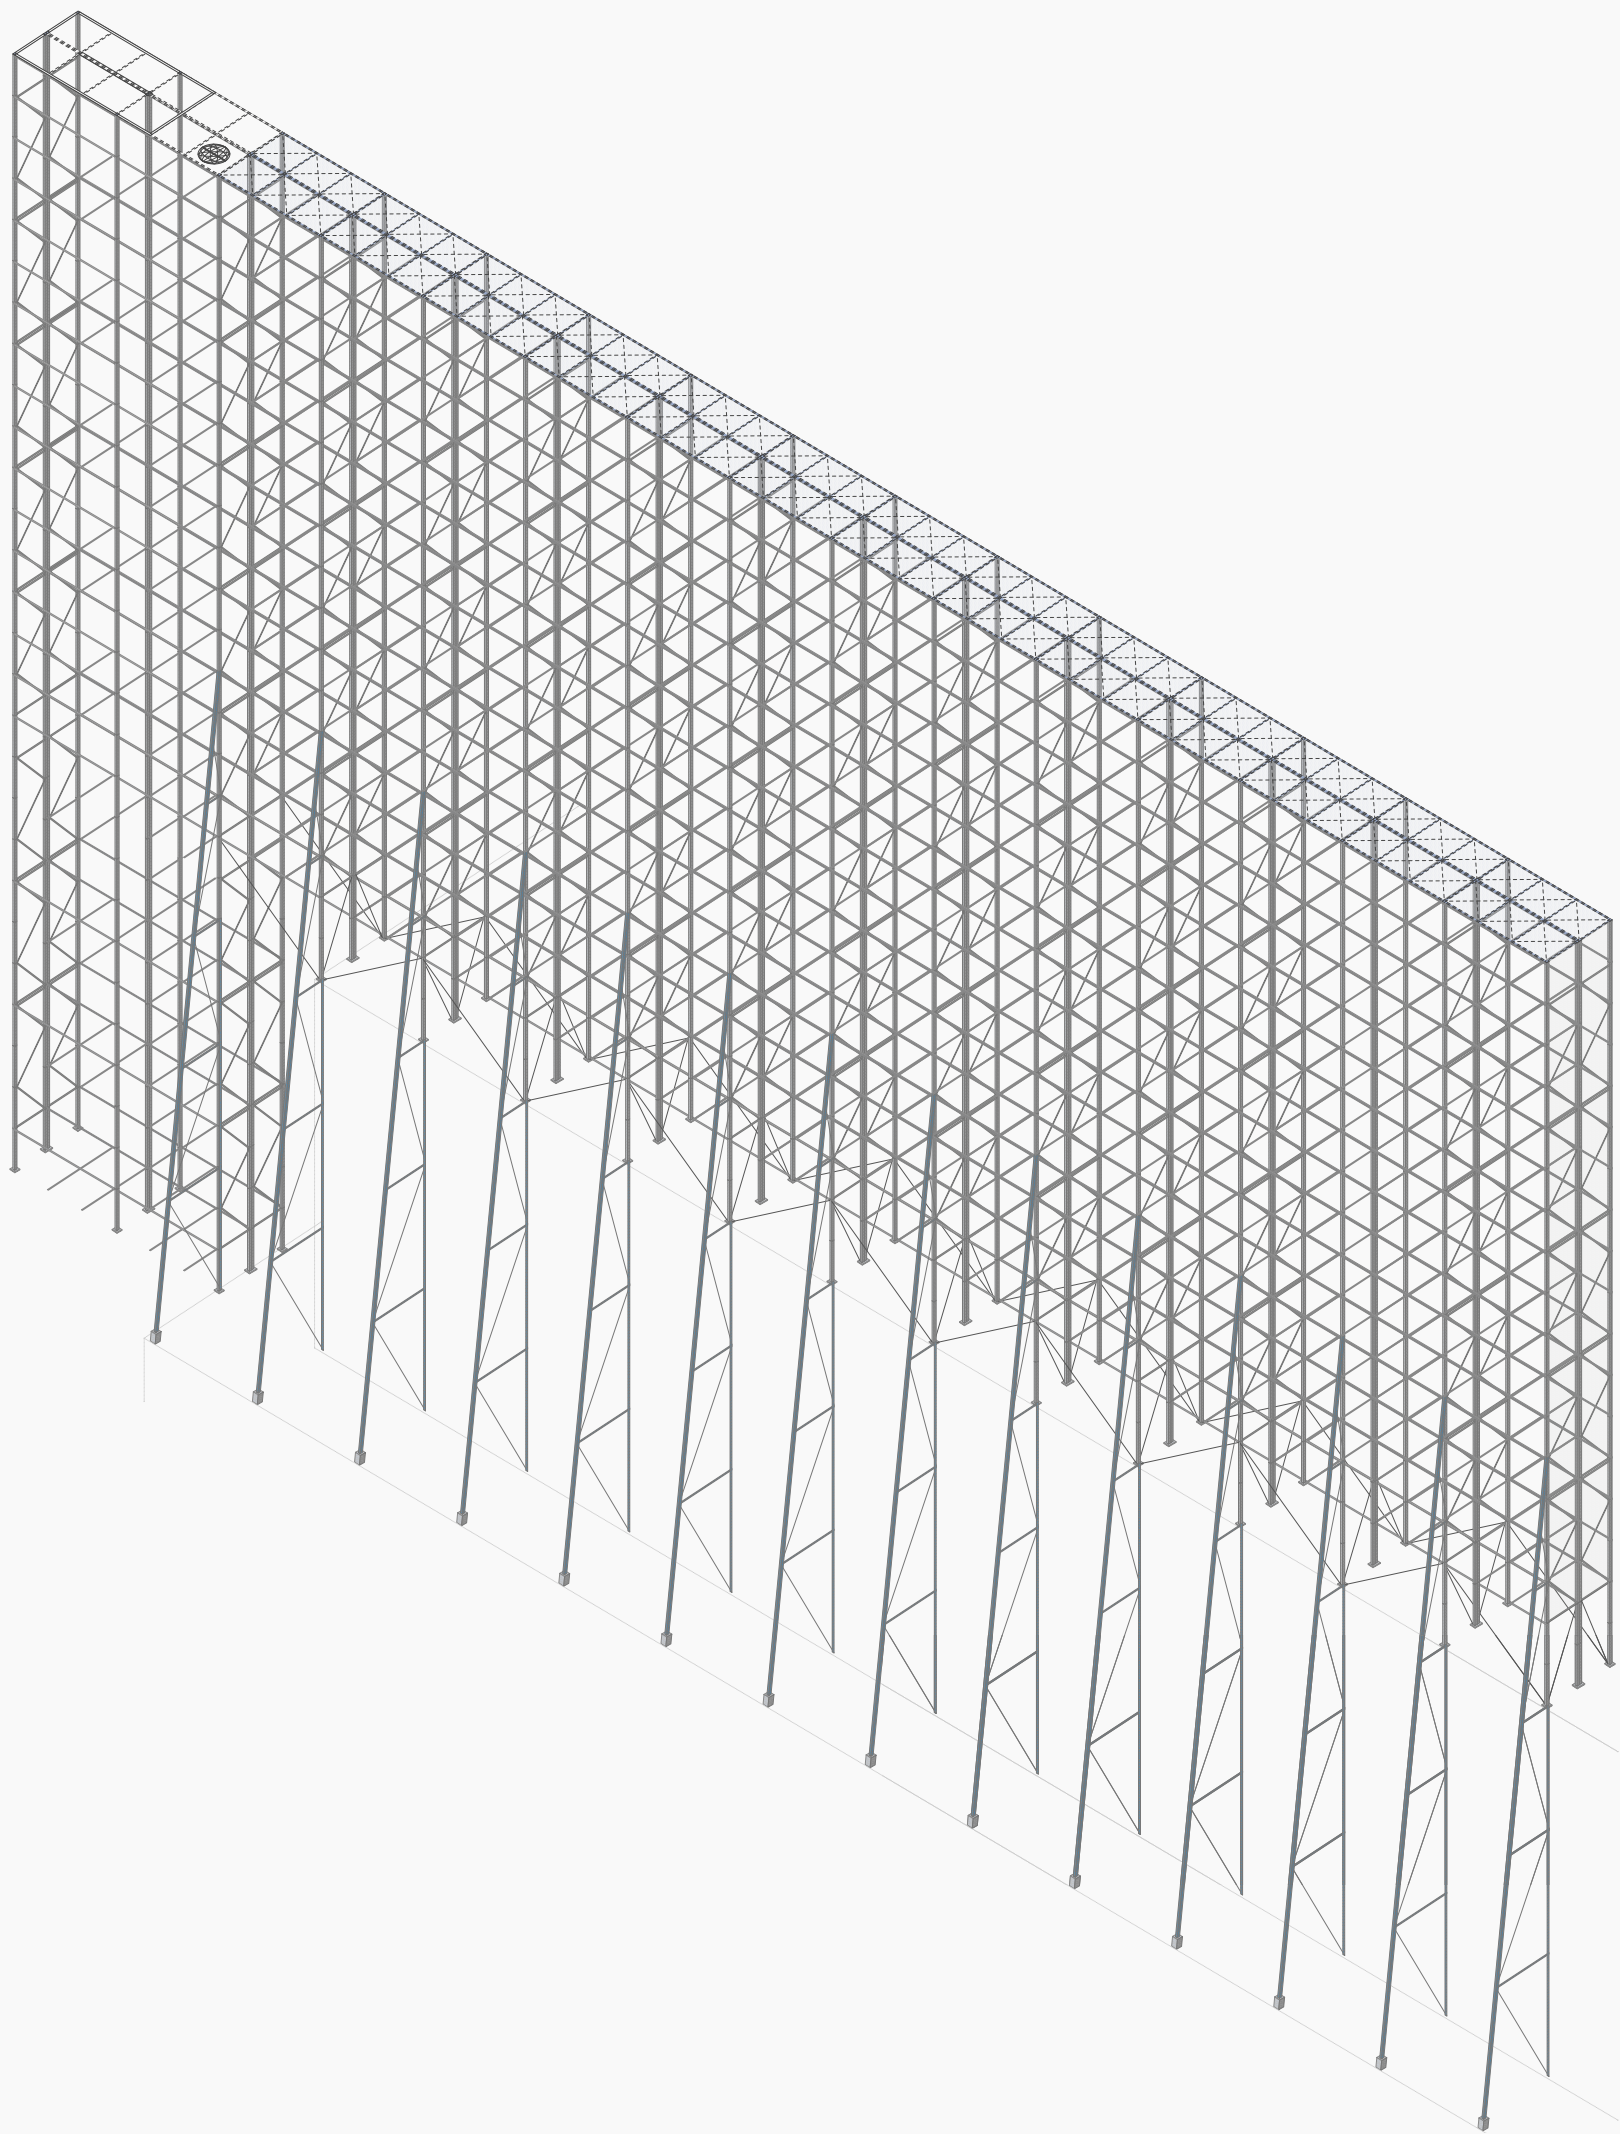

Drone Parking Tower

7

6

5


4

3

2


1

0 m

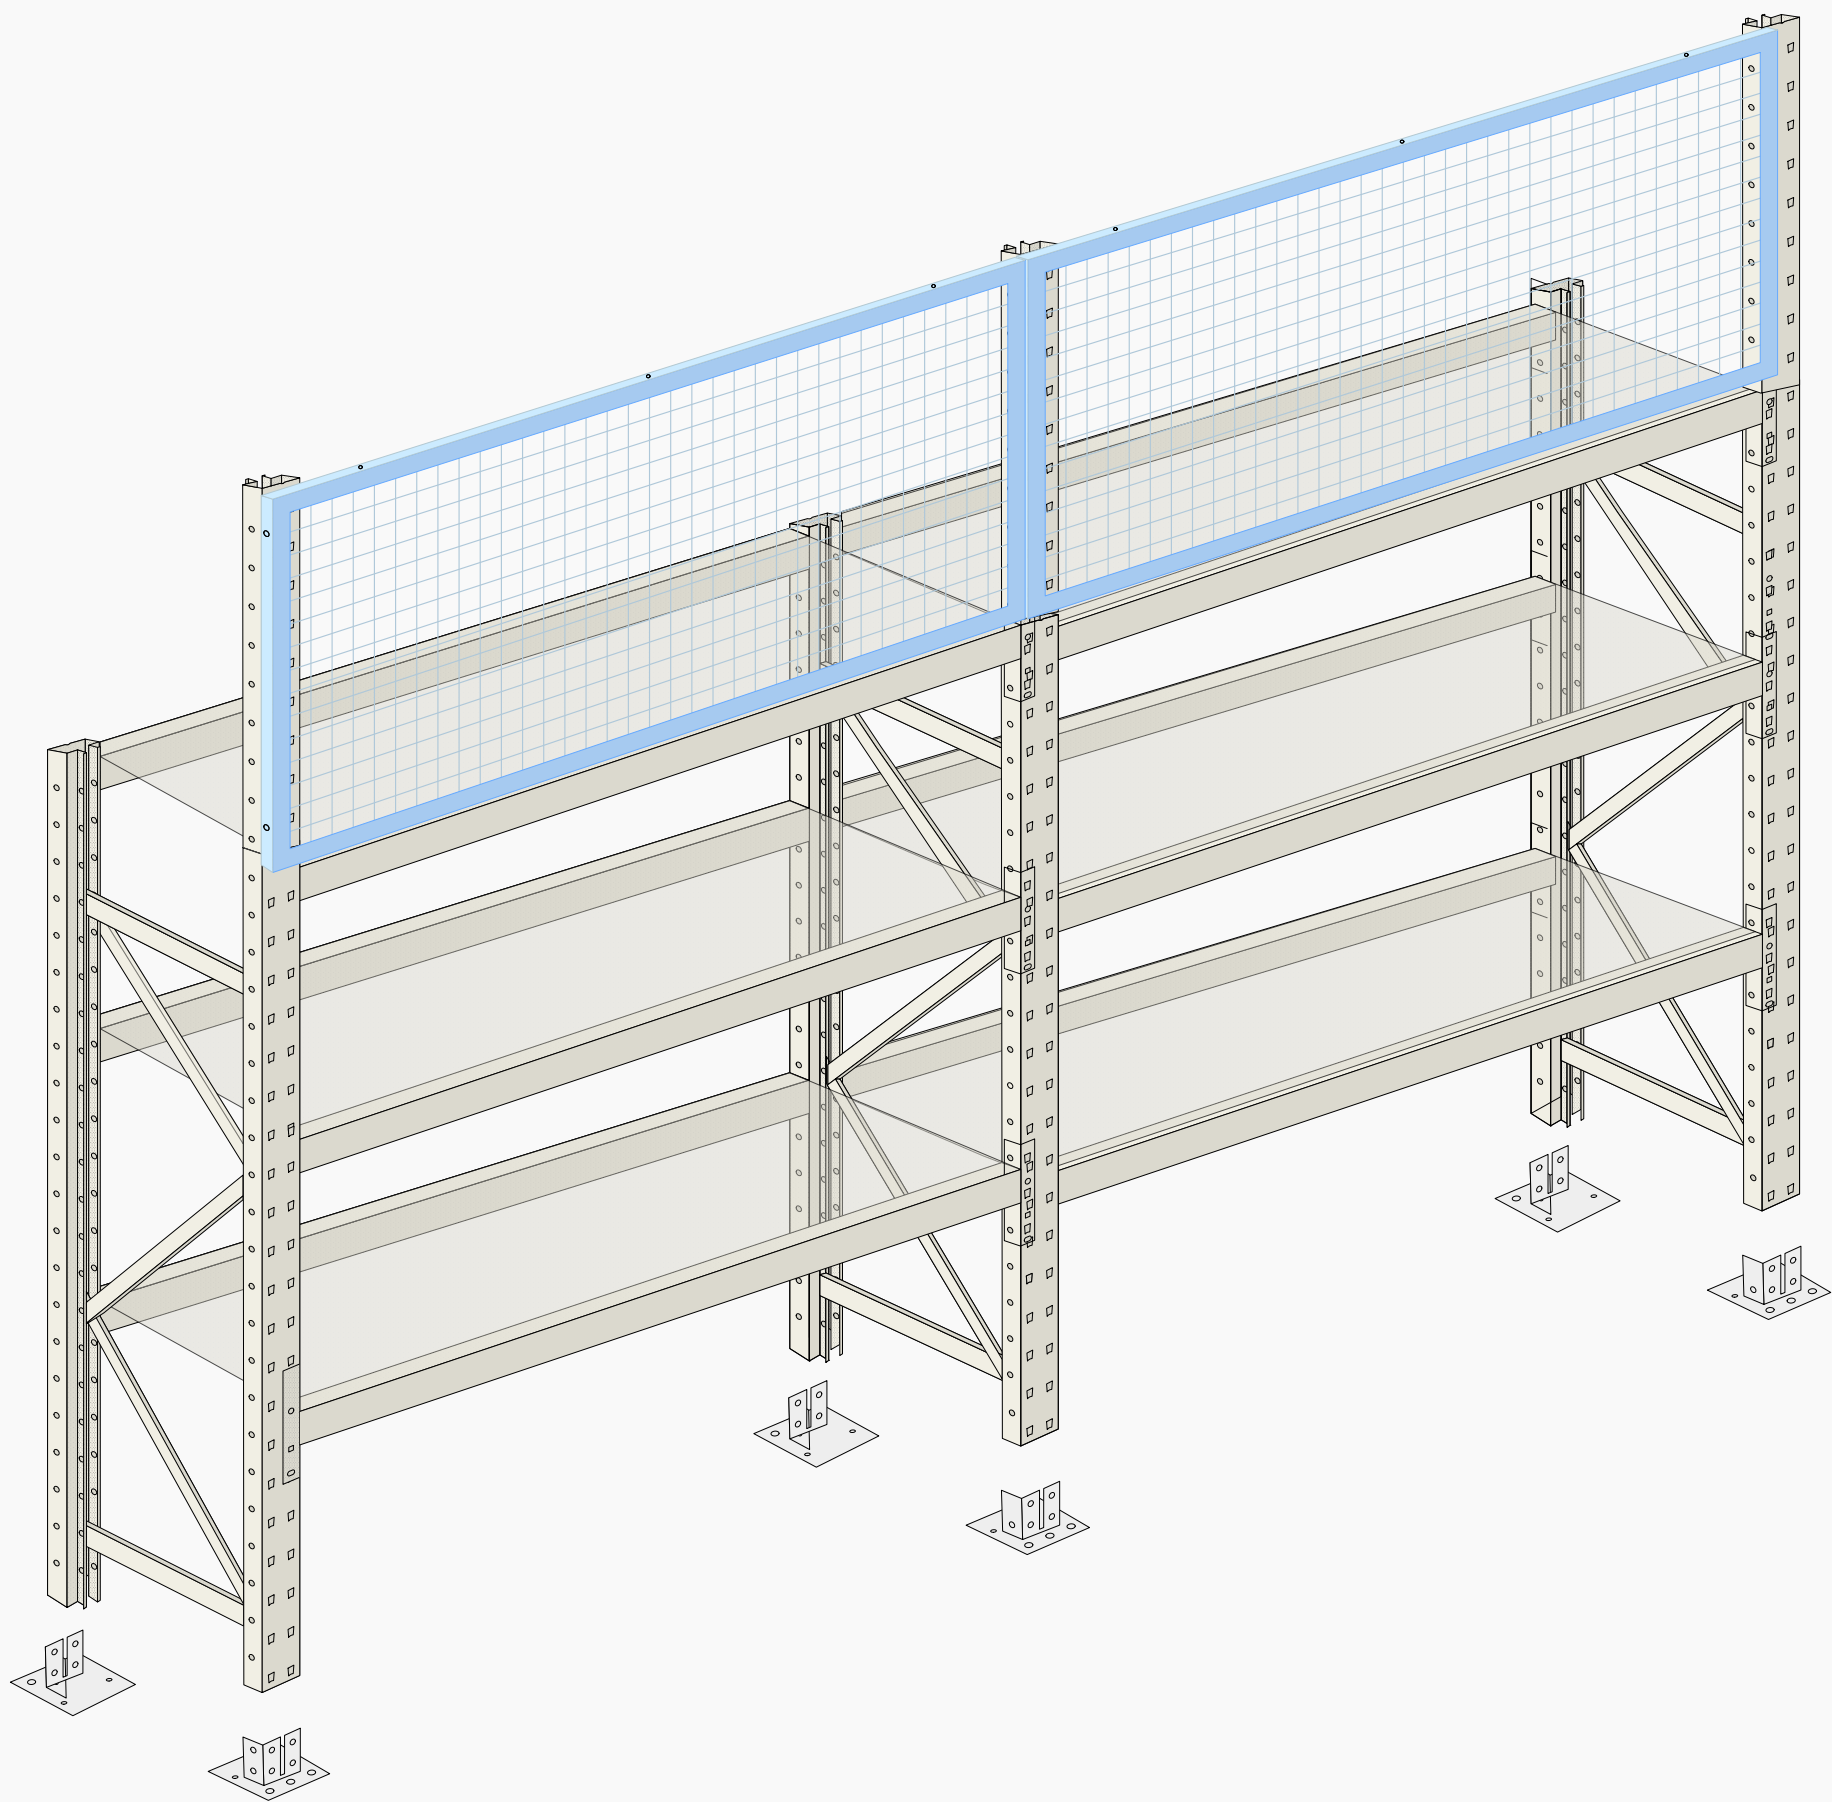

Curling - Element




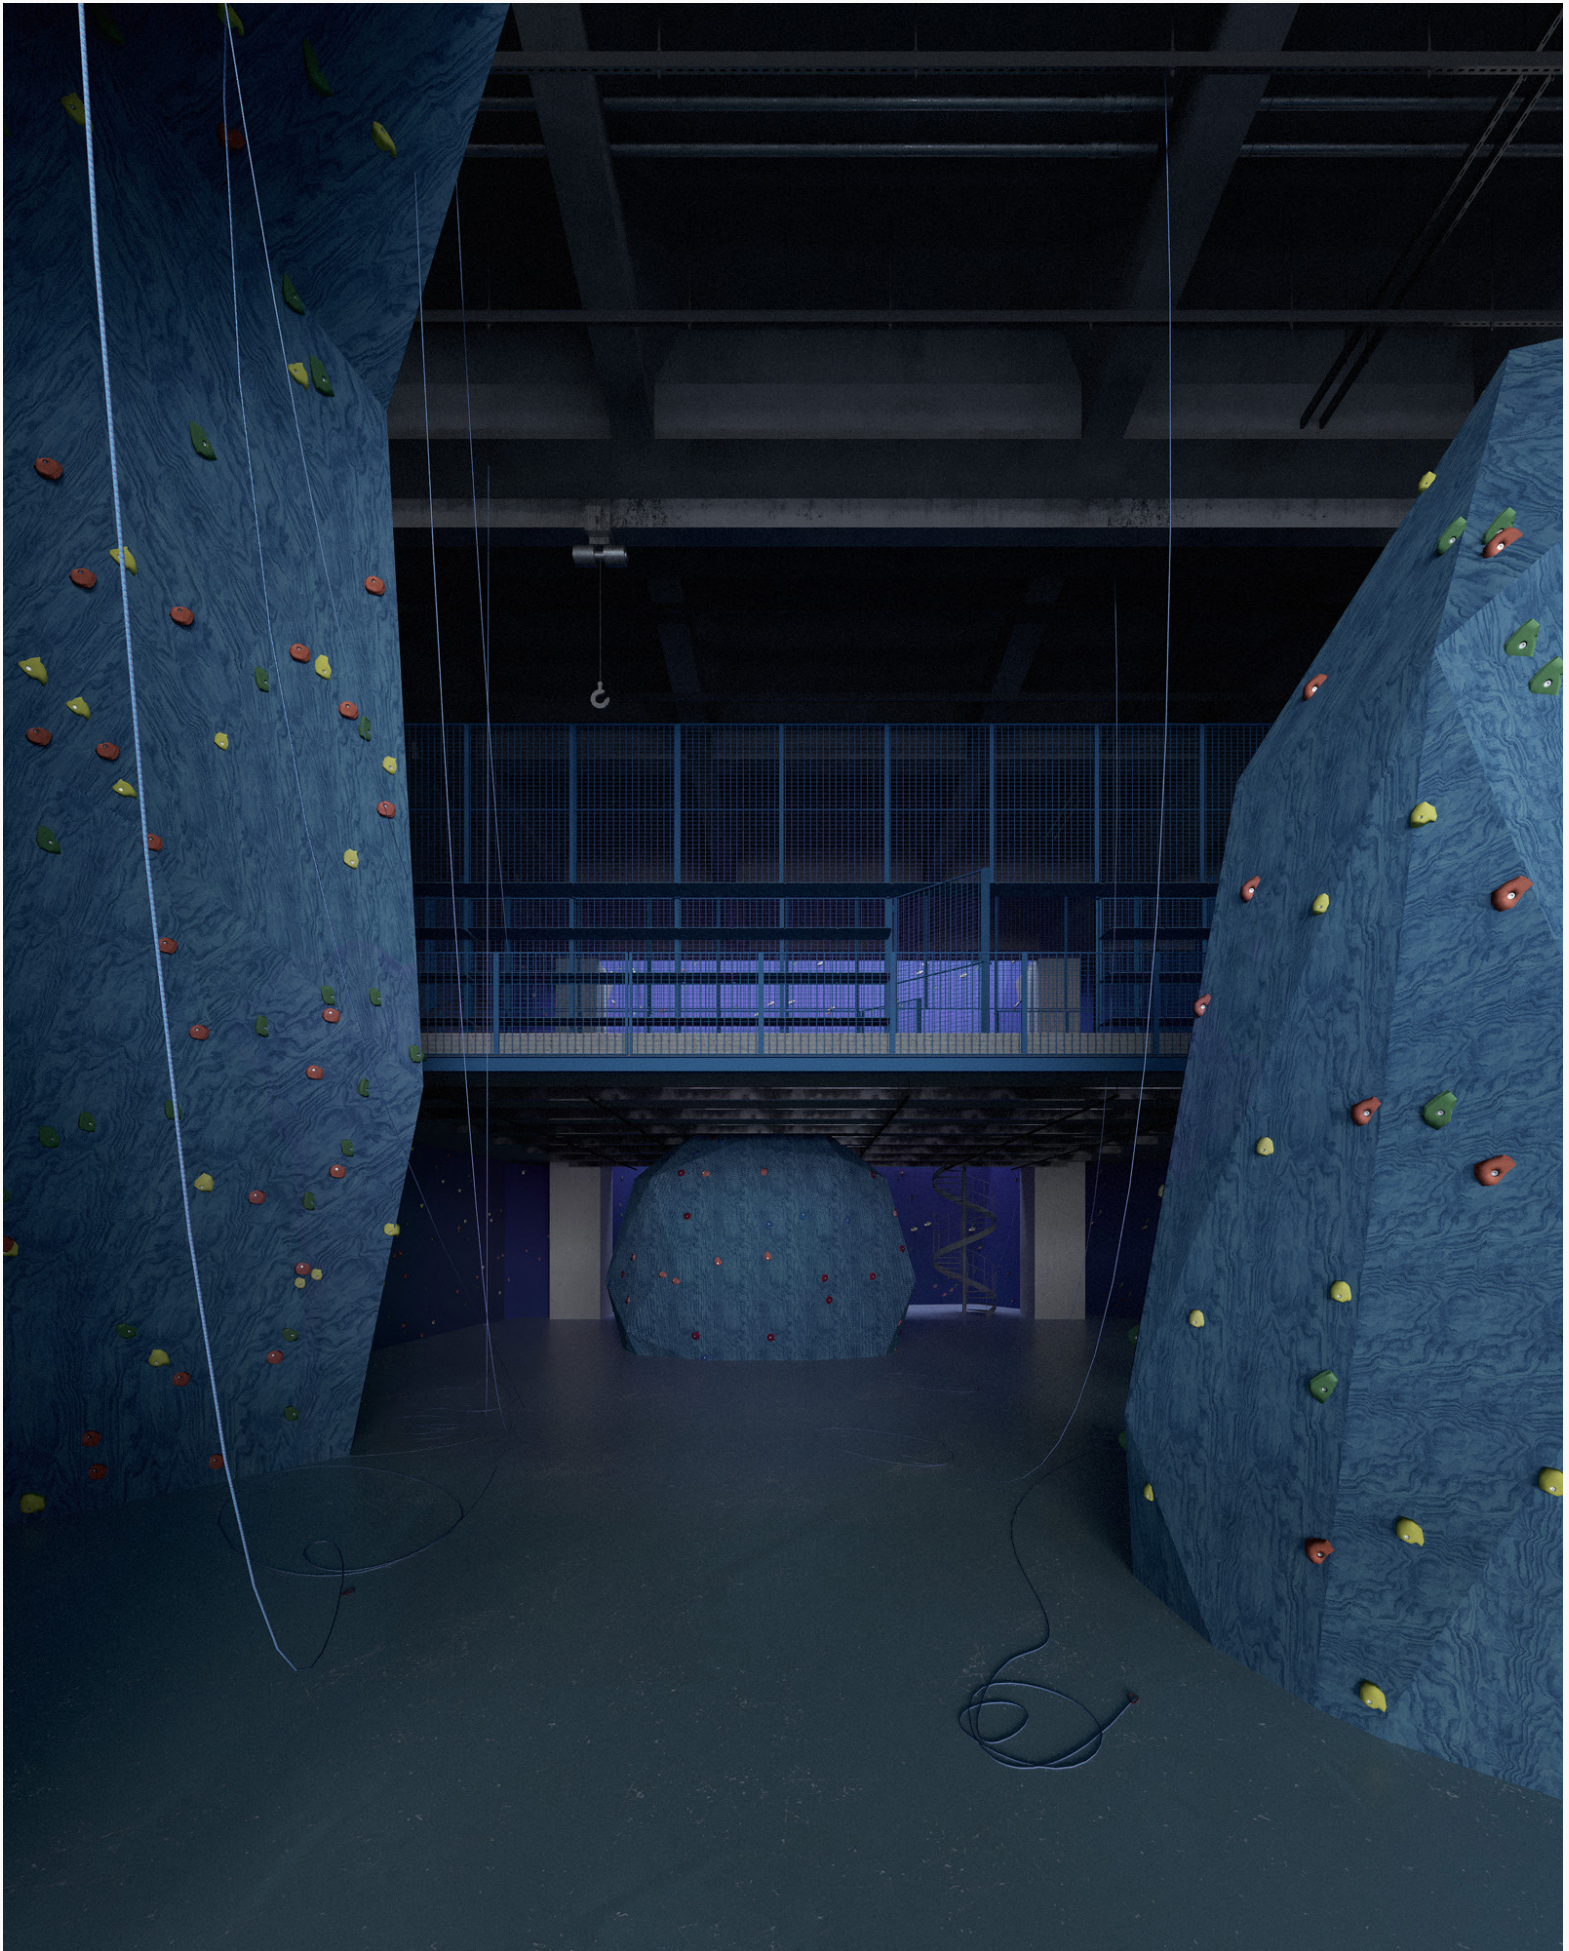

Climbing Hall





1  
5  
10  
15  
20  
25  
30  
35  
40

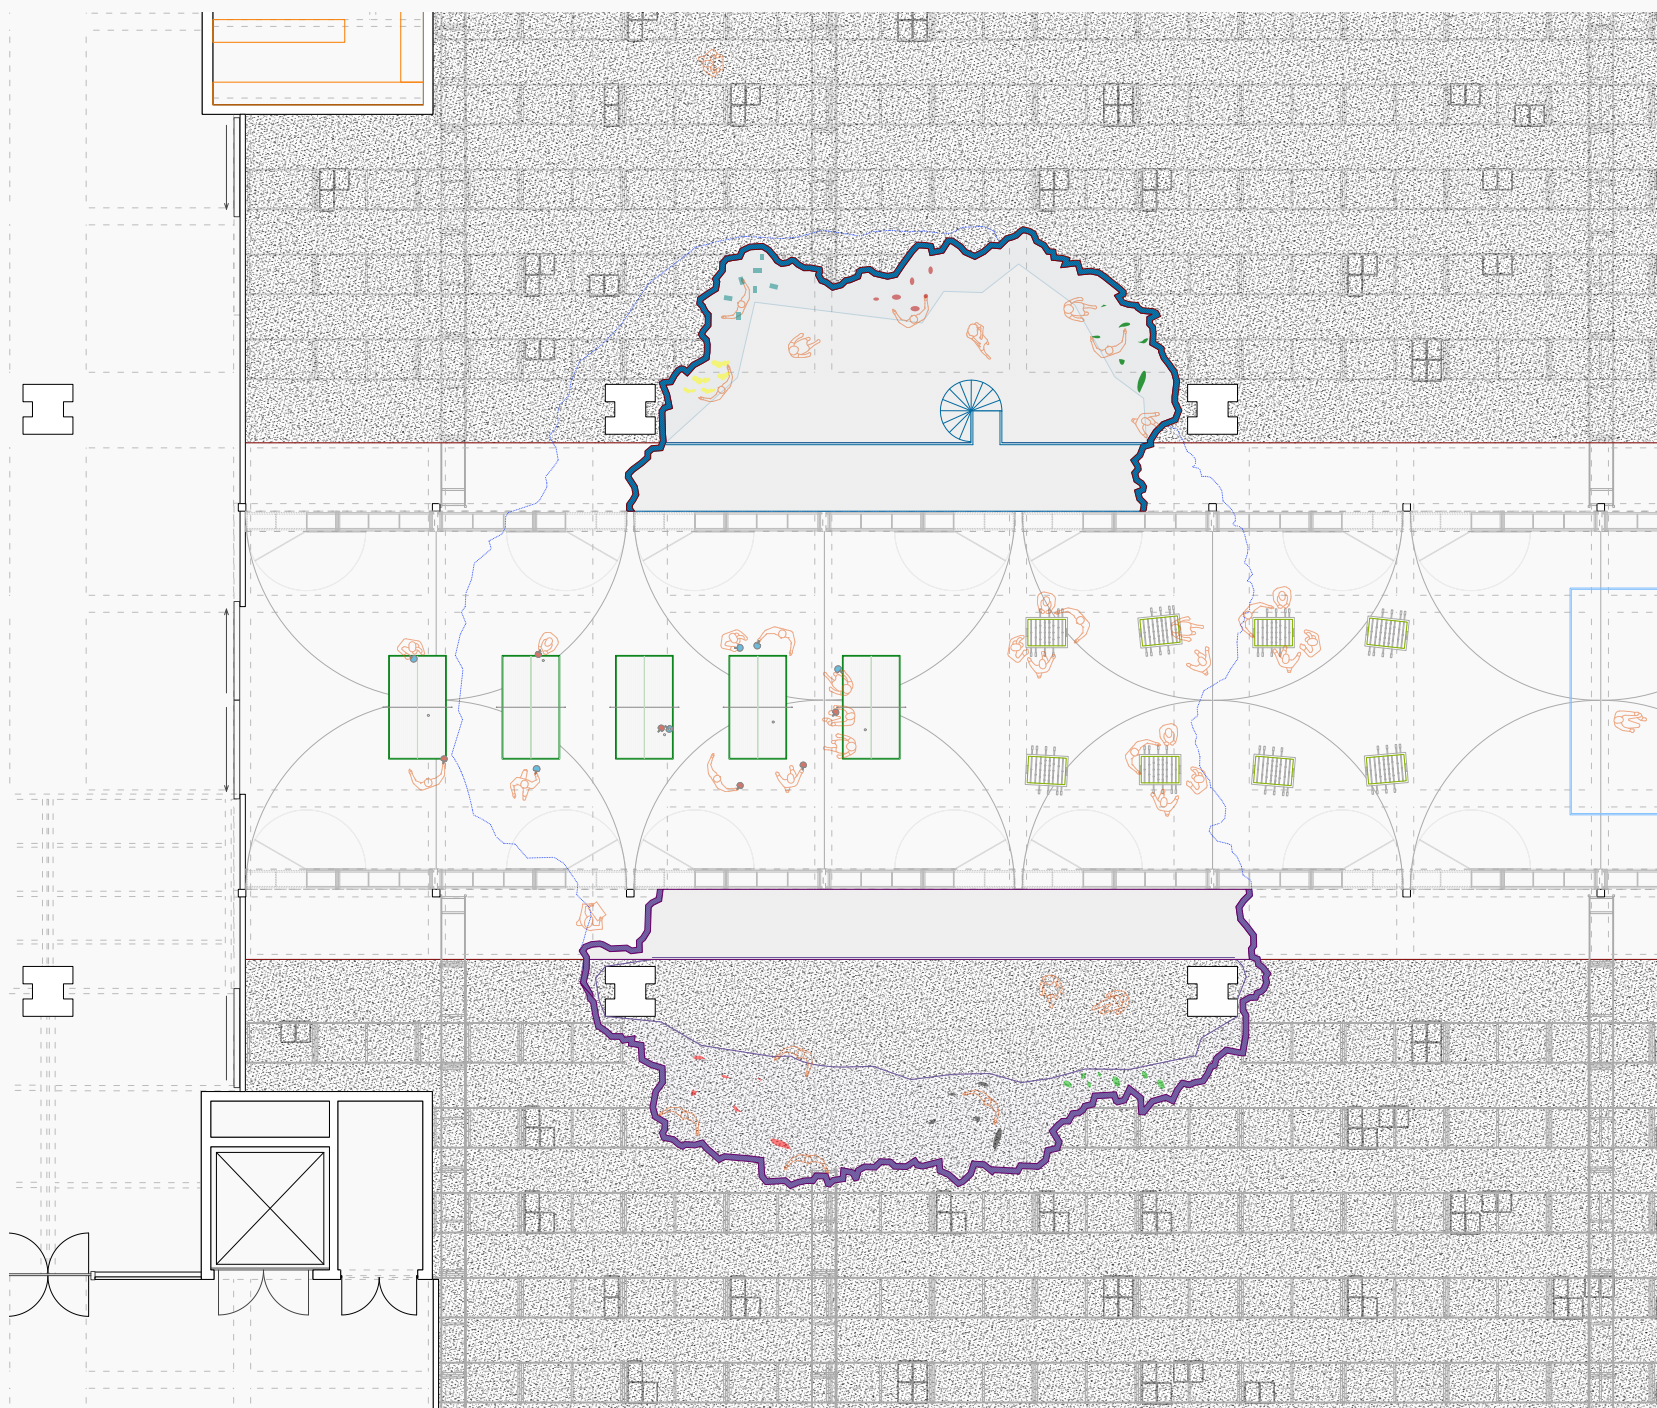

Climbing Hall





50  
45  
40  
35  
30  
25  
20  
15  
10  
5  
1  
0 m  
1  
5  
10  
15  
20  
25  
30  
35  
40

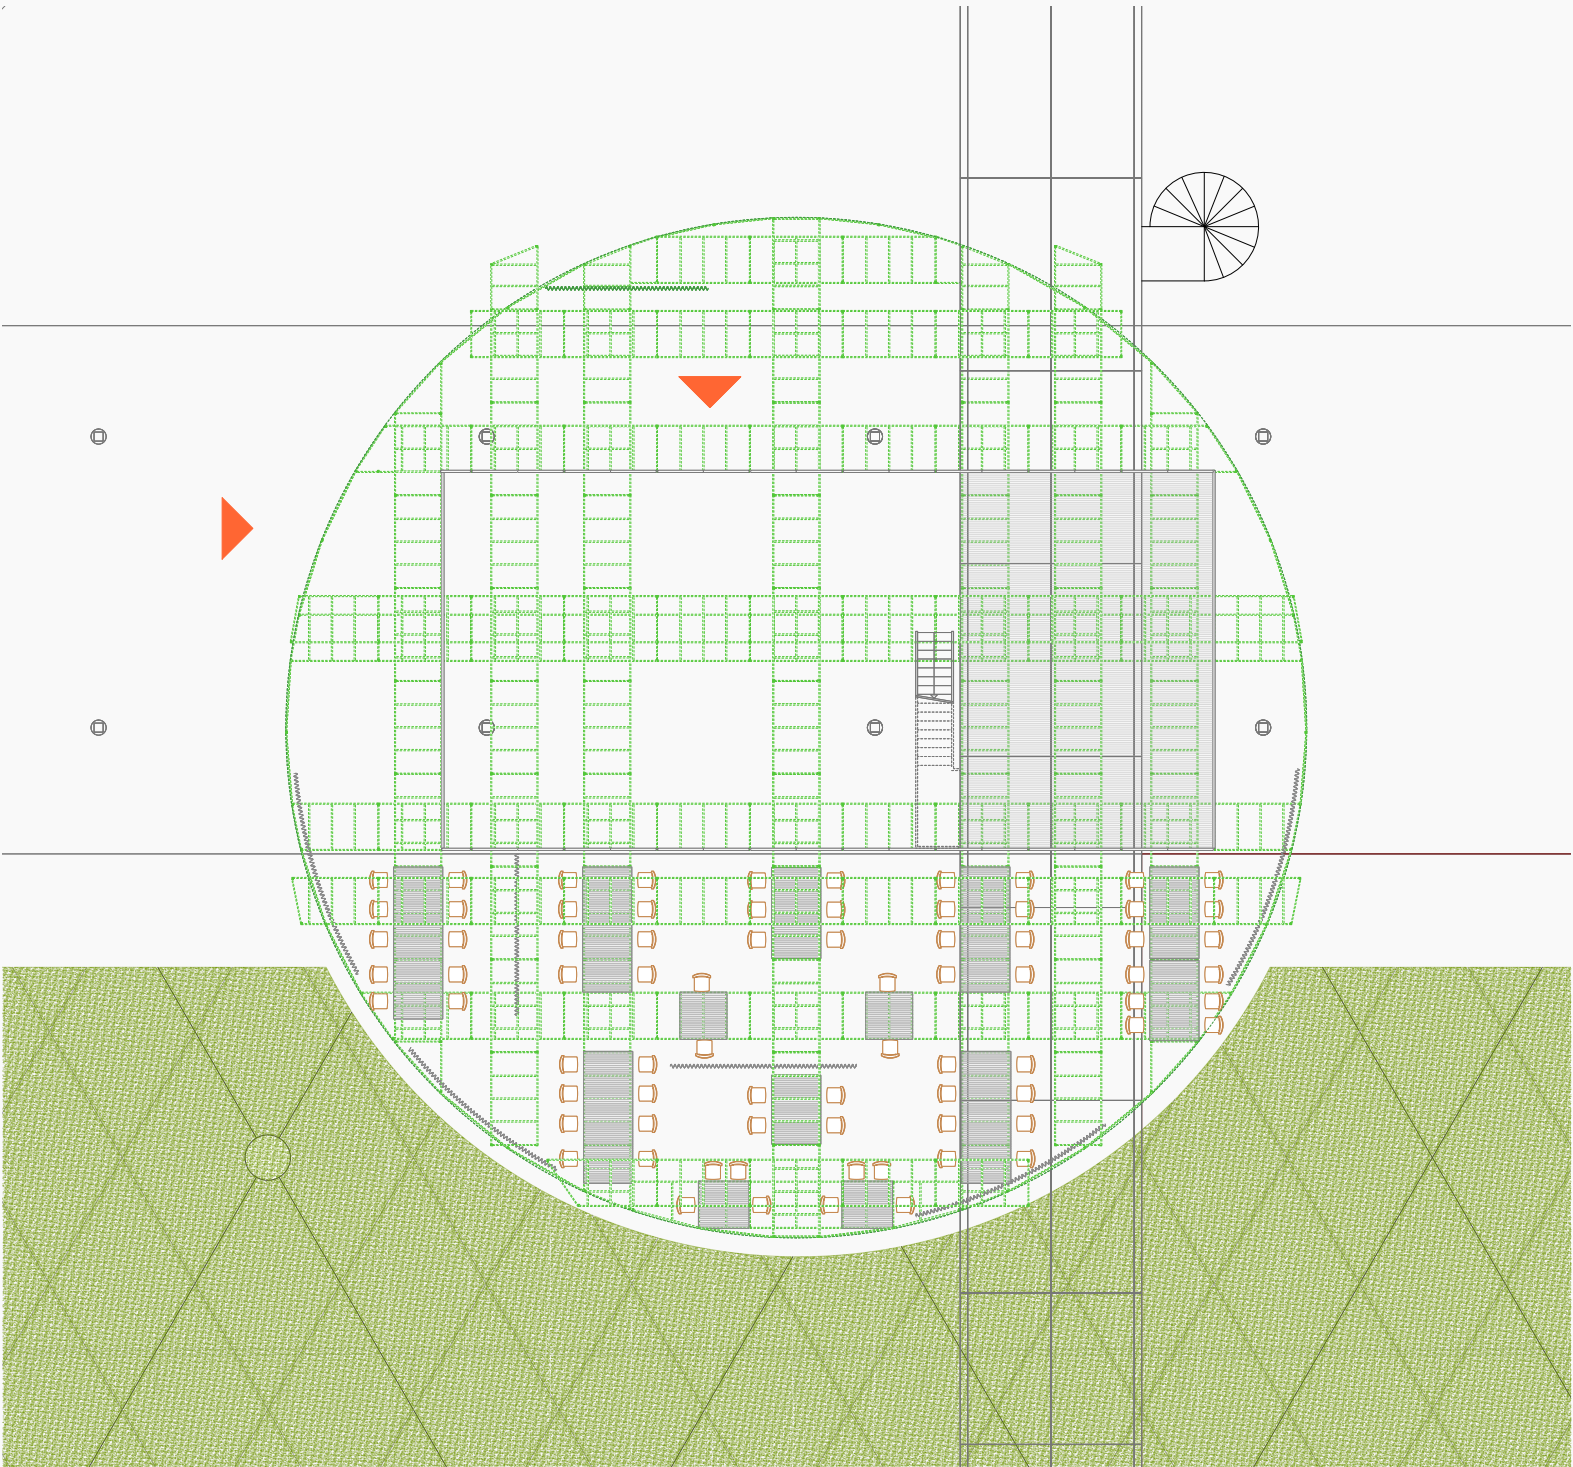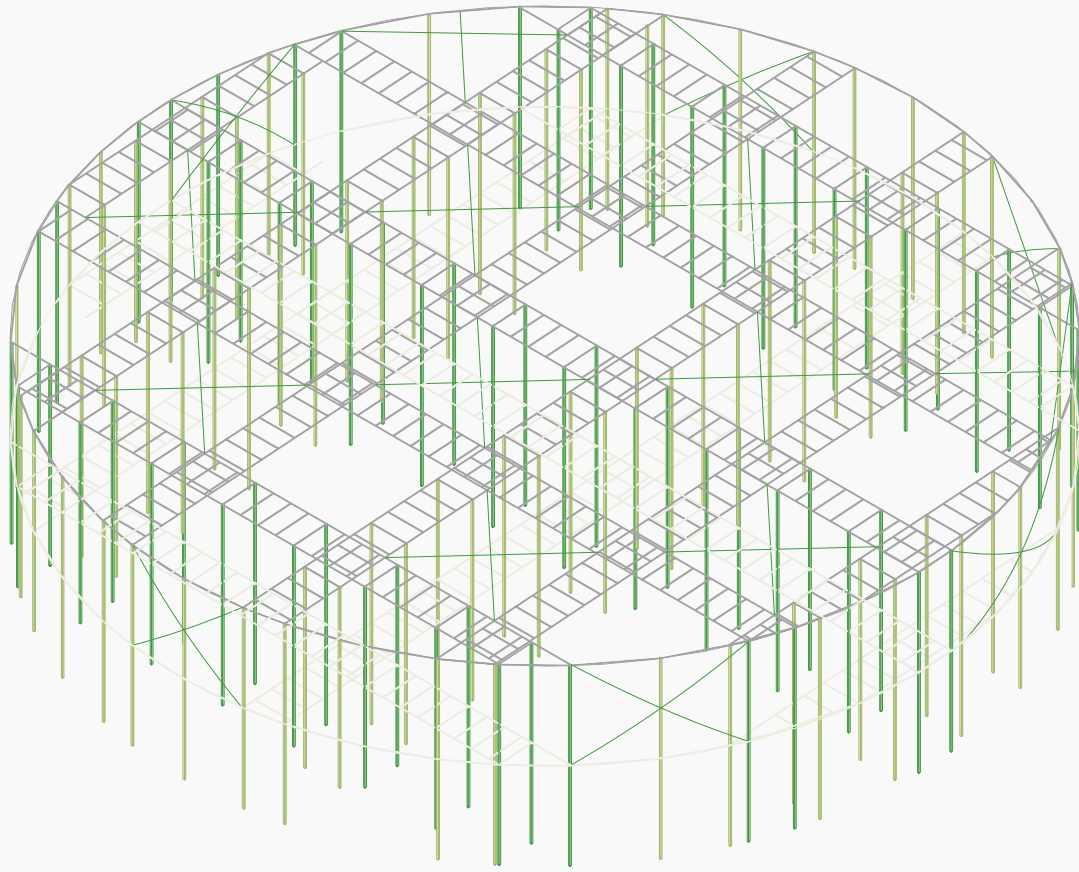



Shop + Cafe

8  
7  
6  
5  
4  
3  
2  
1  
0 m  
1  
2  
3  
4  
5  
6  
7  
8

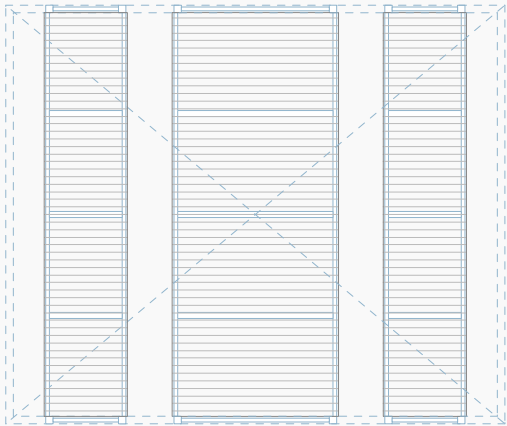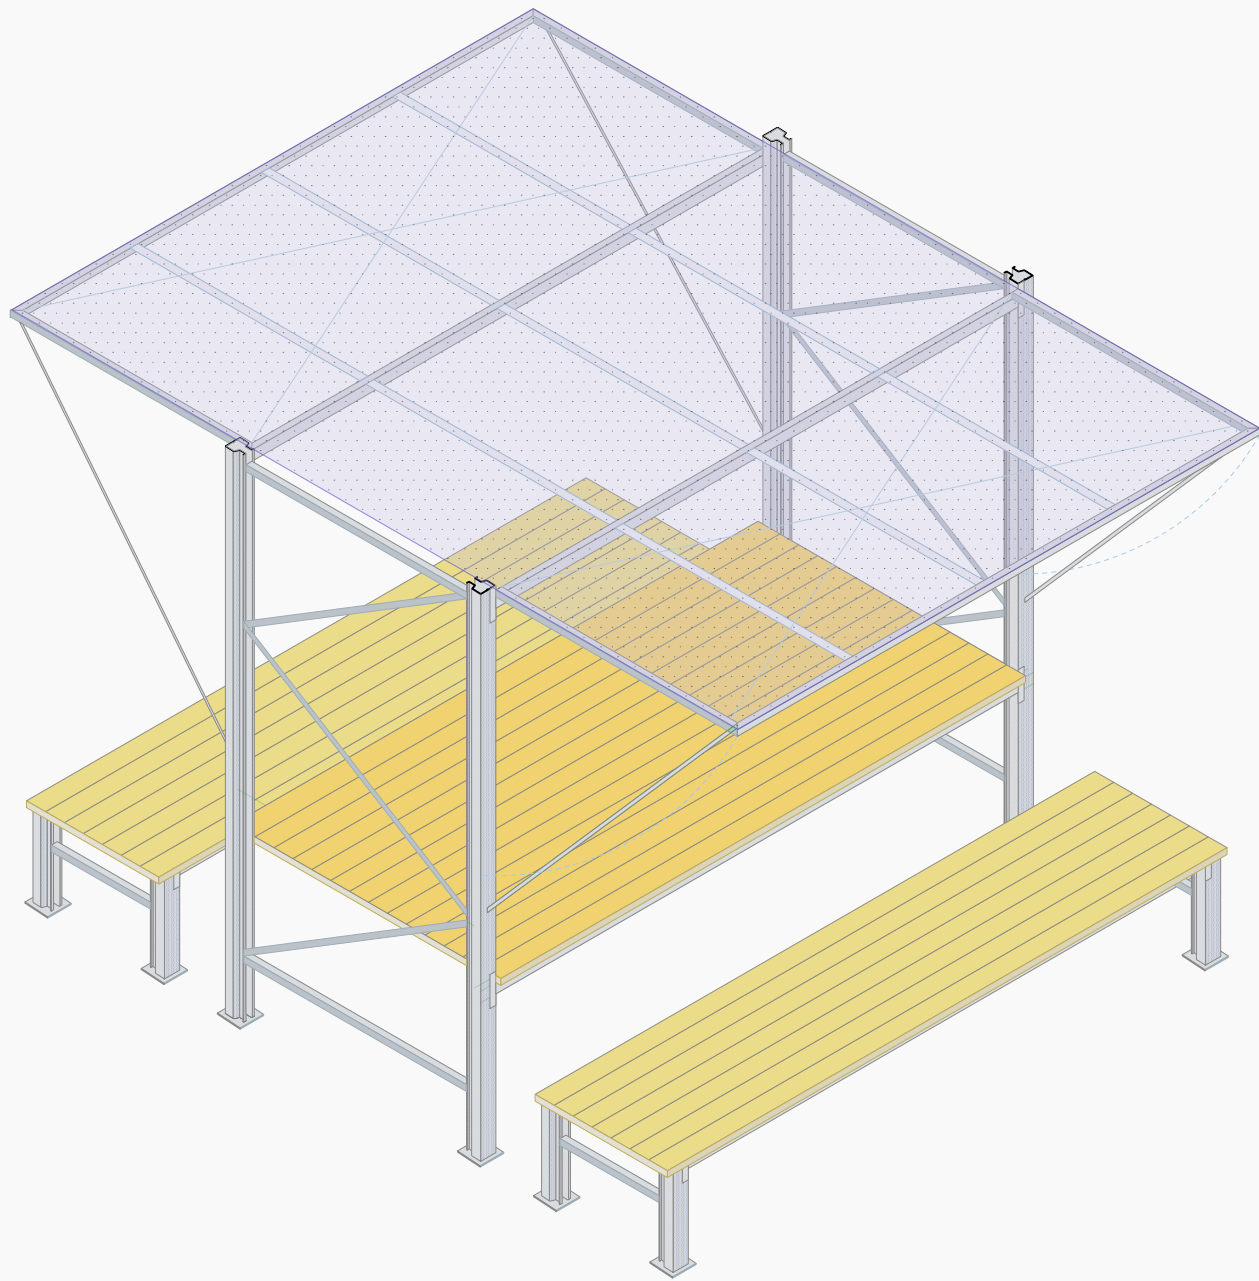





8  
7  
6  
5  
4  
3  
2  
1  
0 m  
1  
2  
3  
4  
5  
6  
7  
8

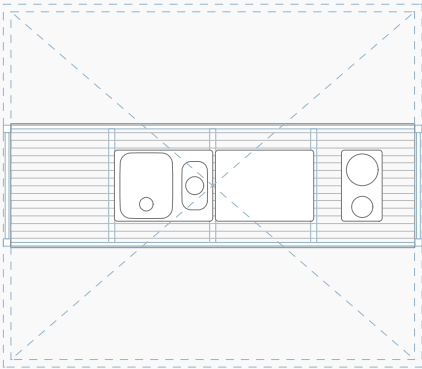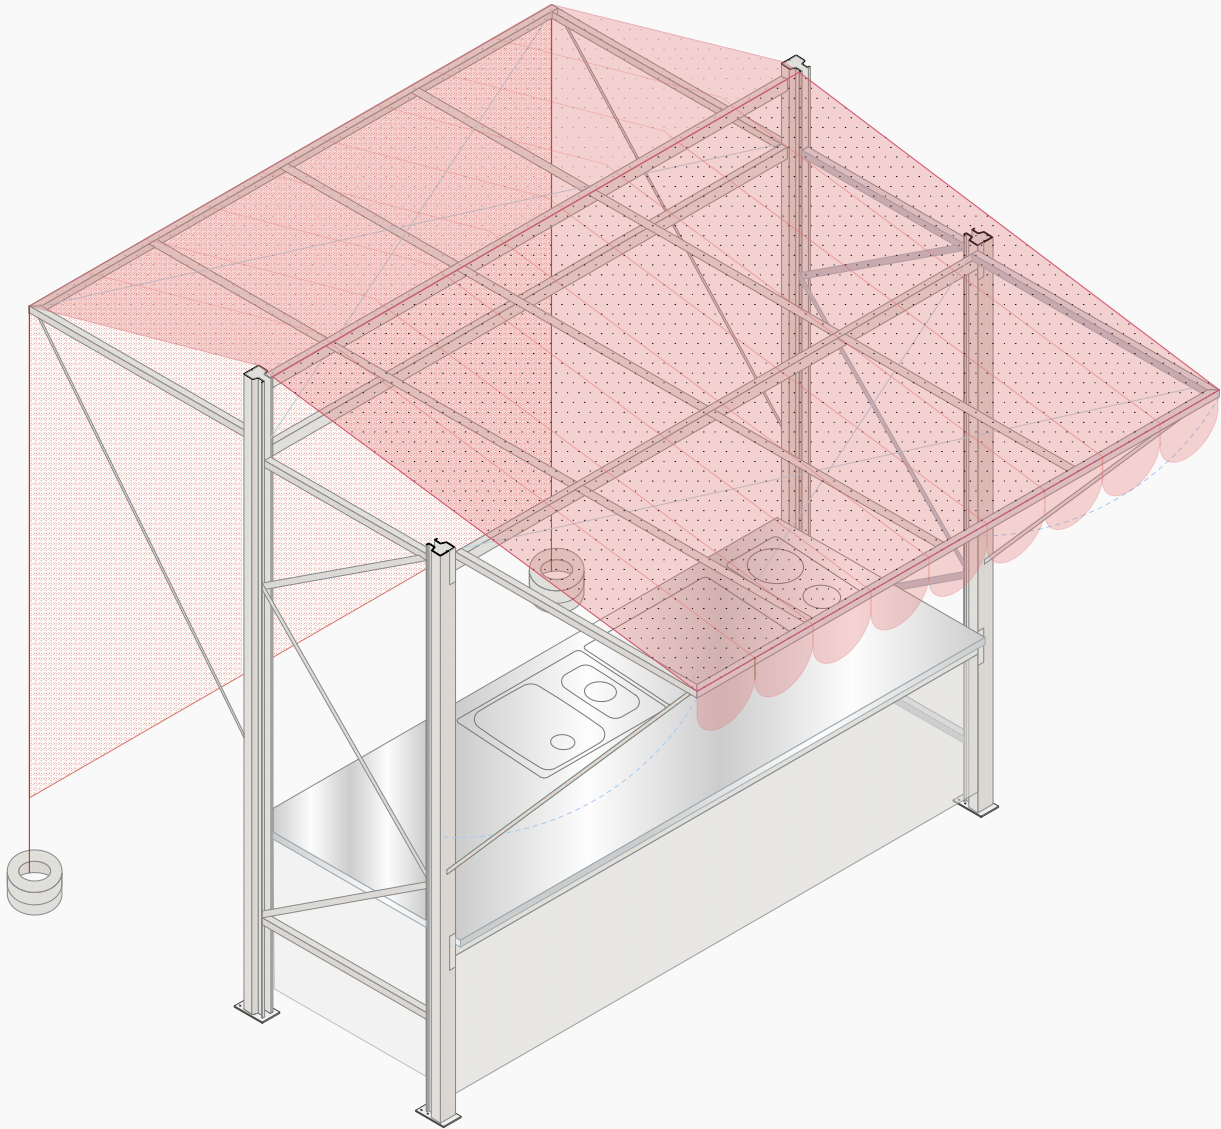

Food Market - Mobile Kitchen

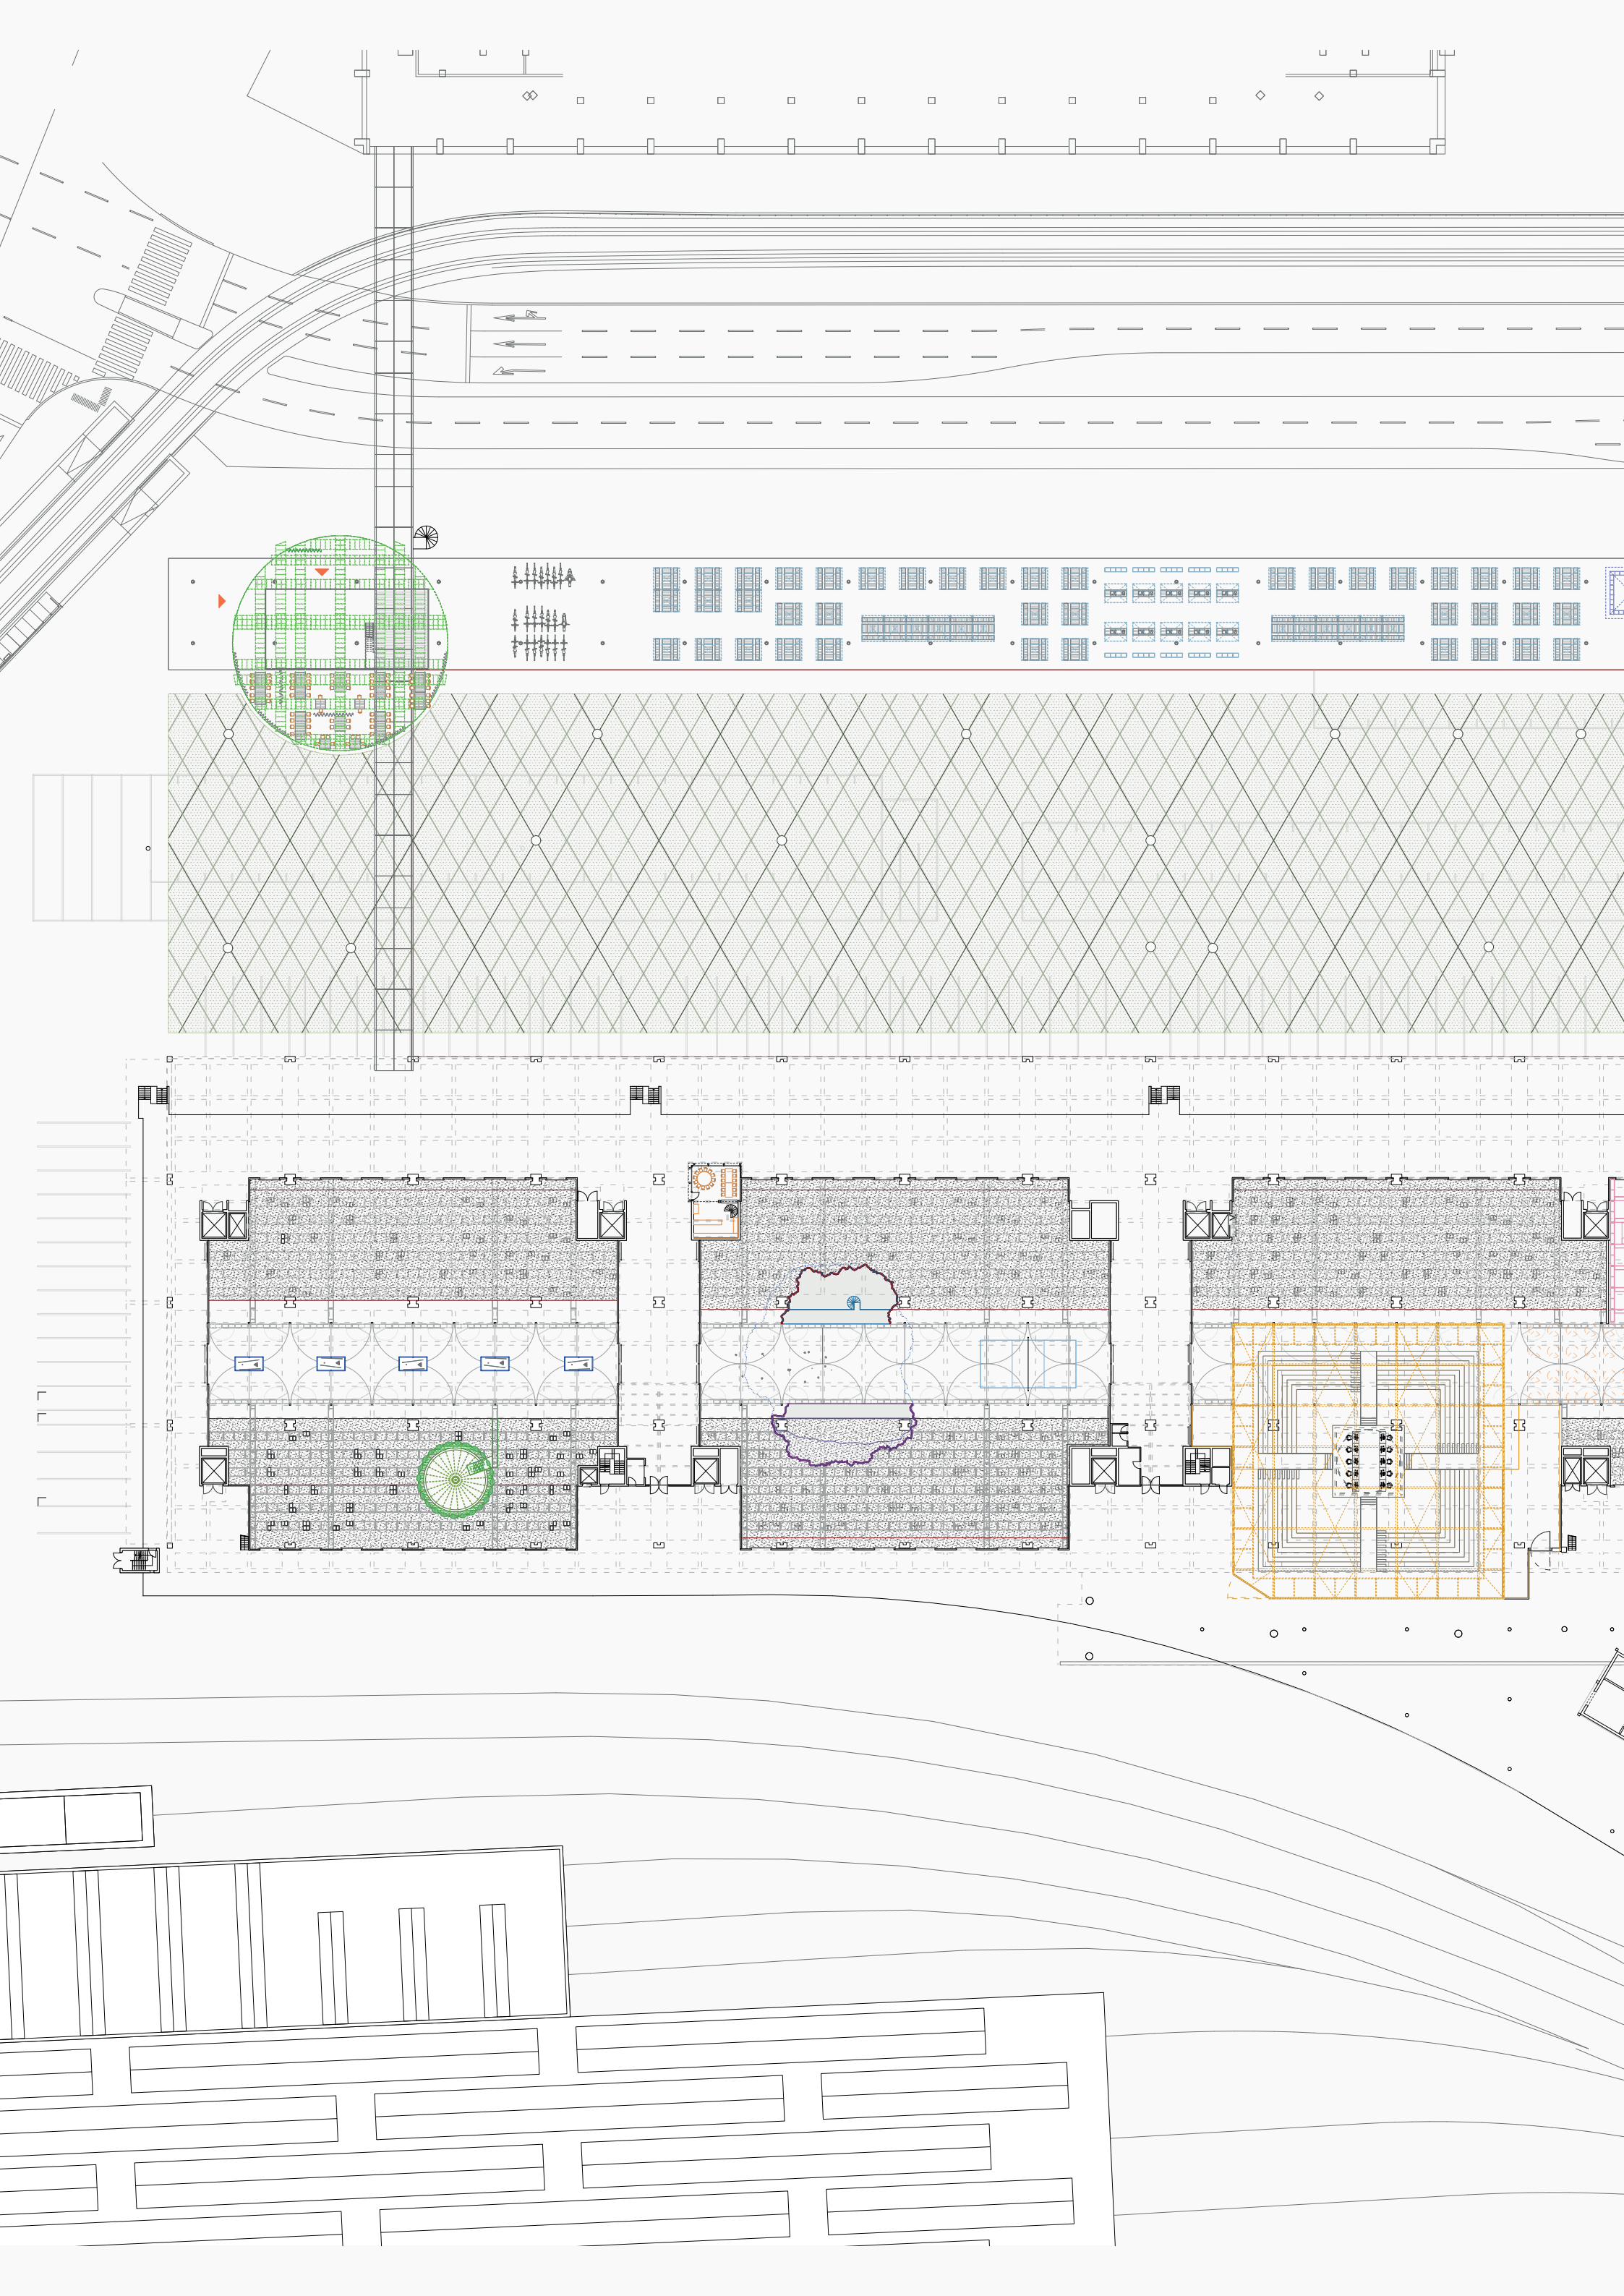




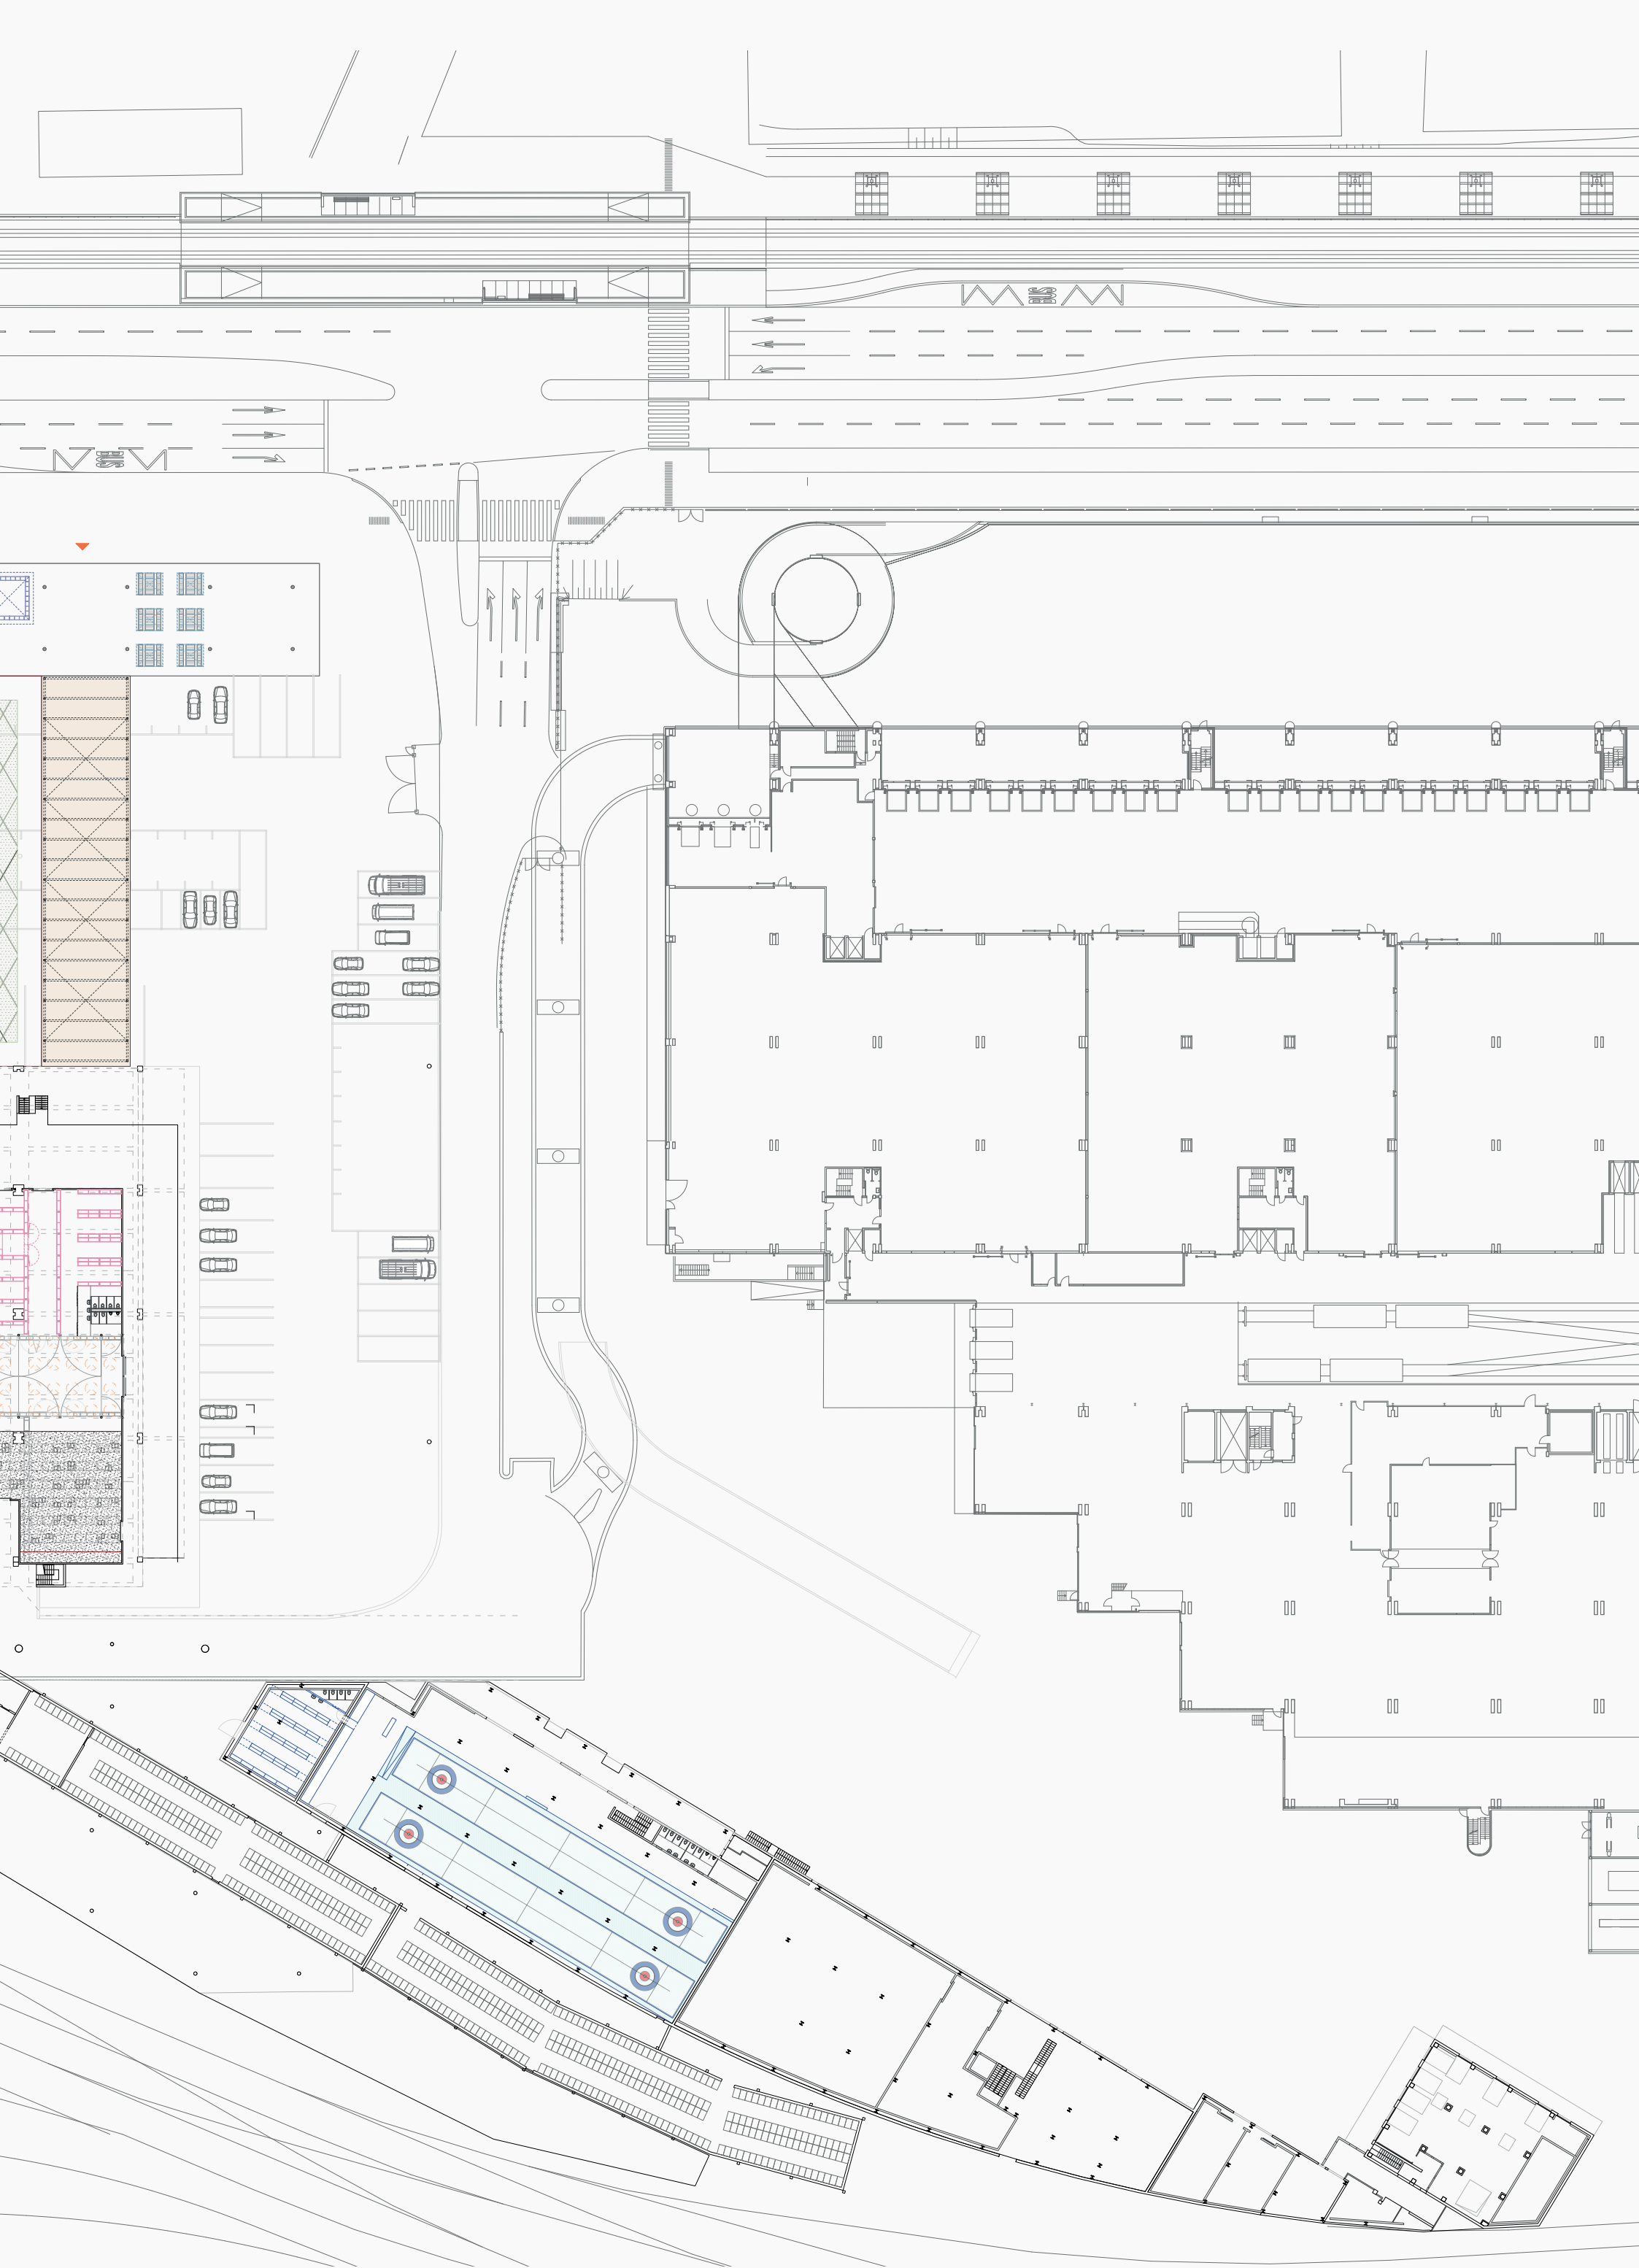


Ground Floor Plan





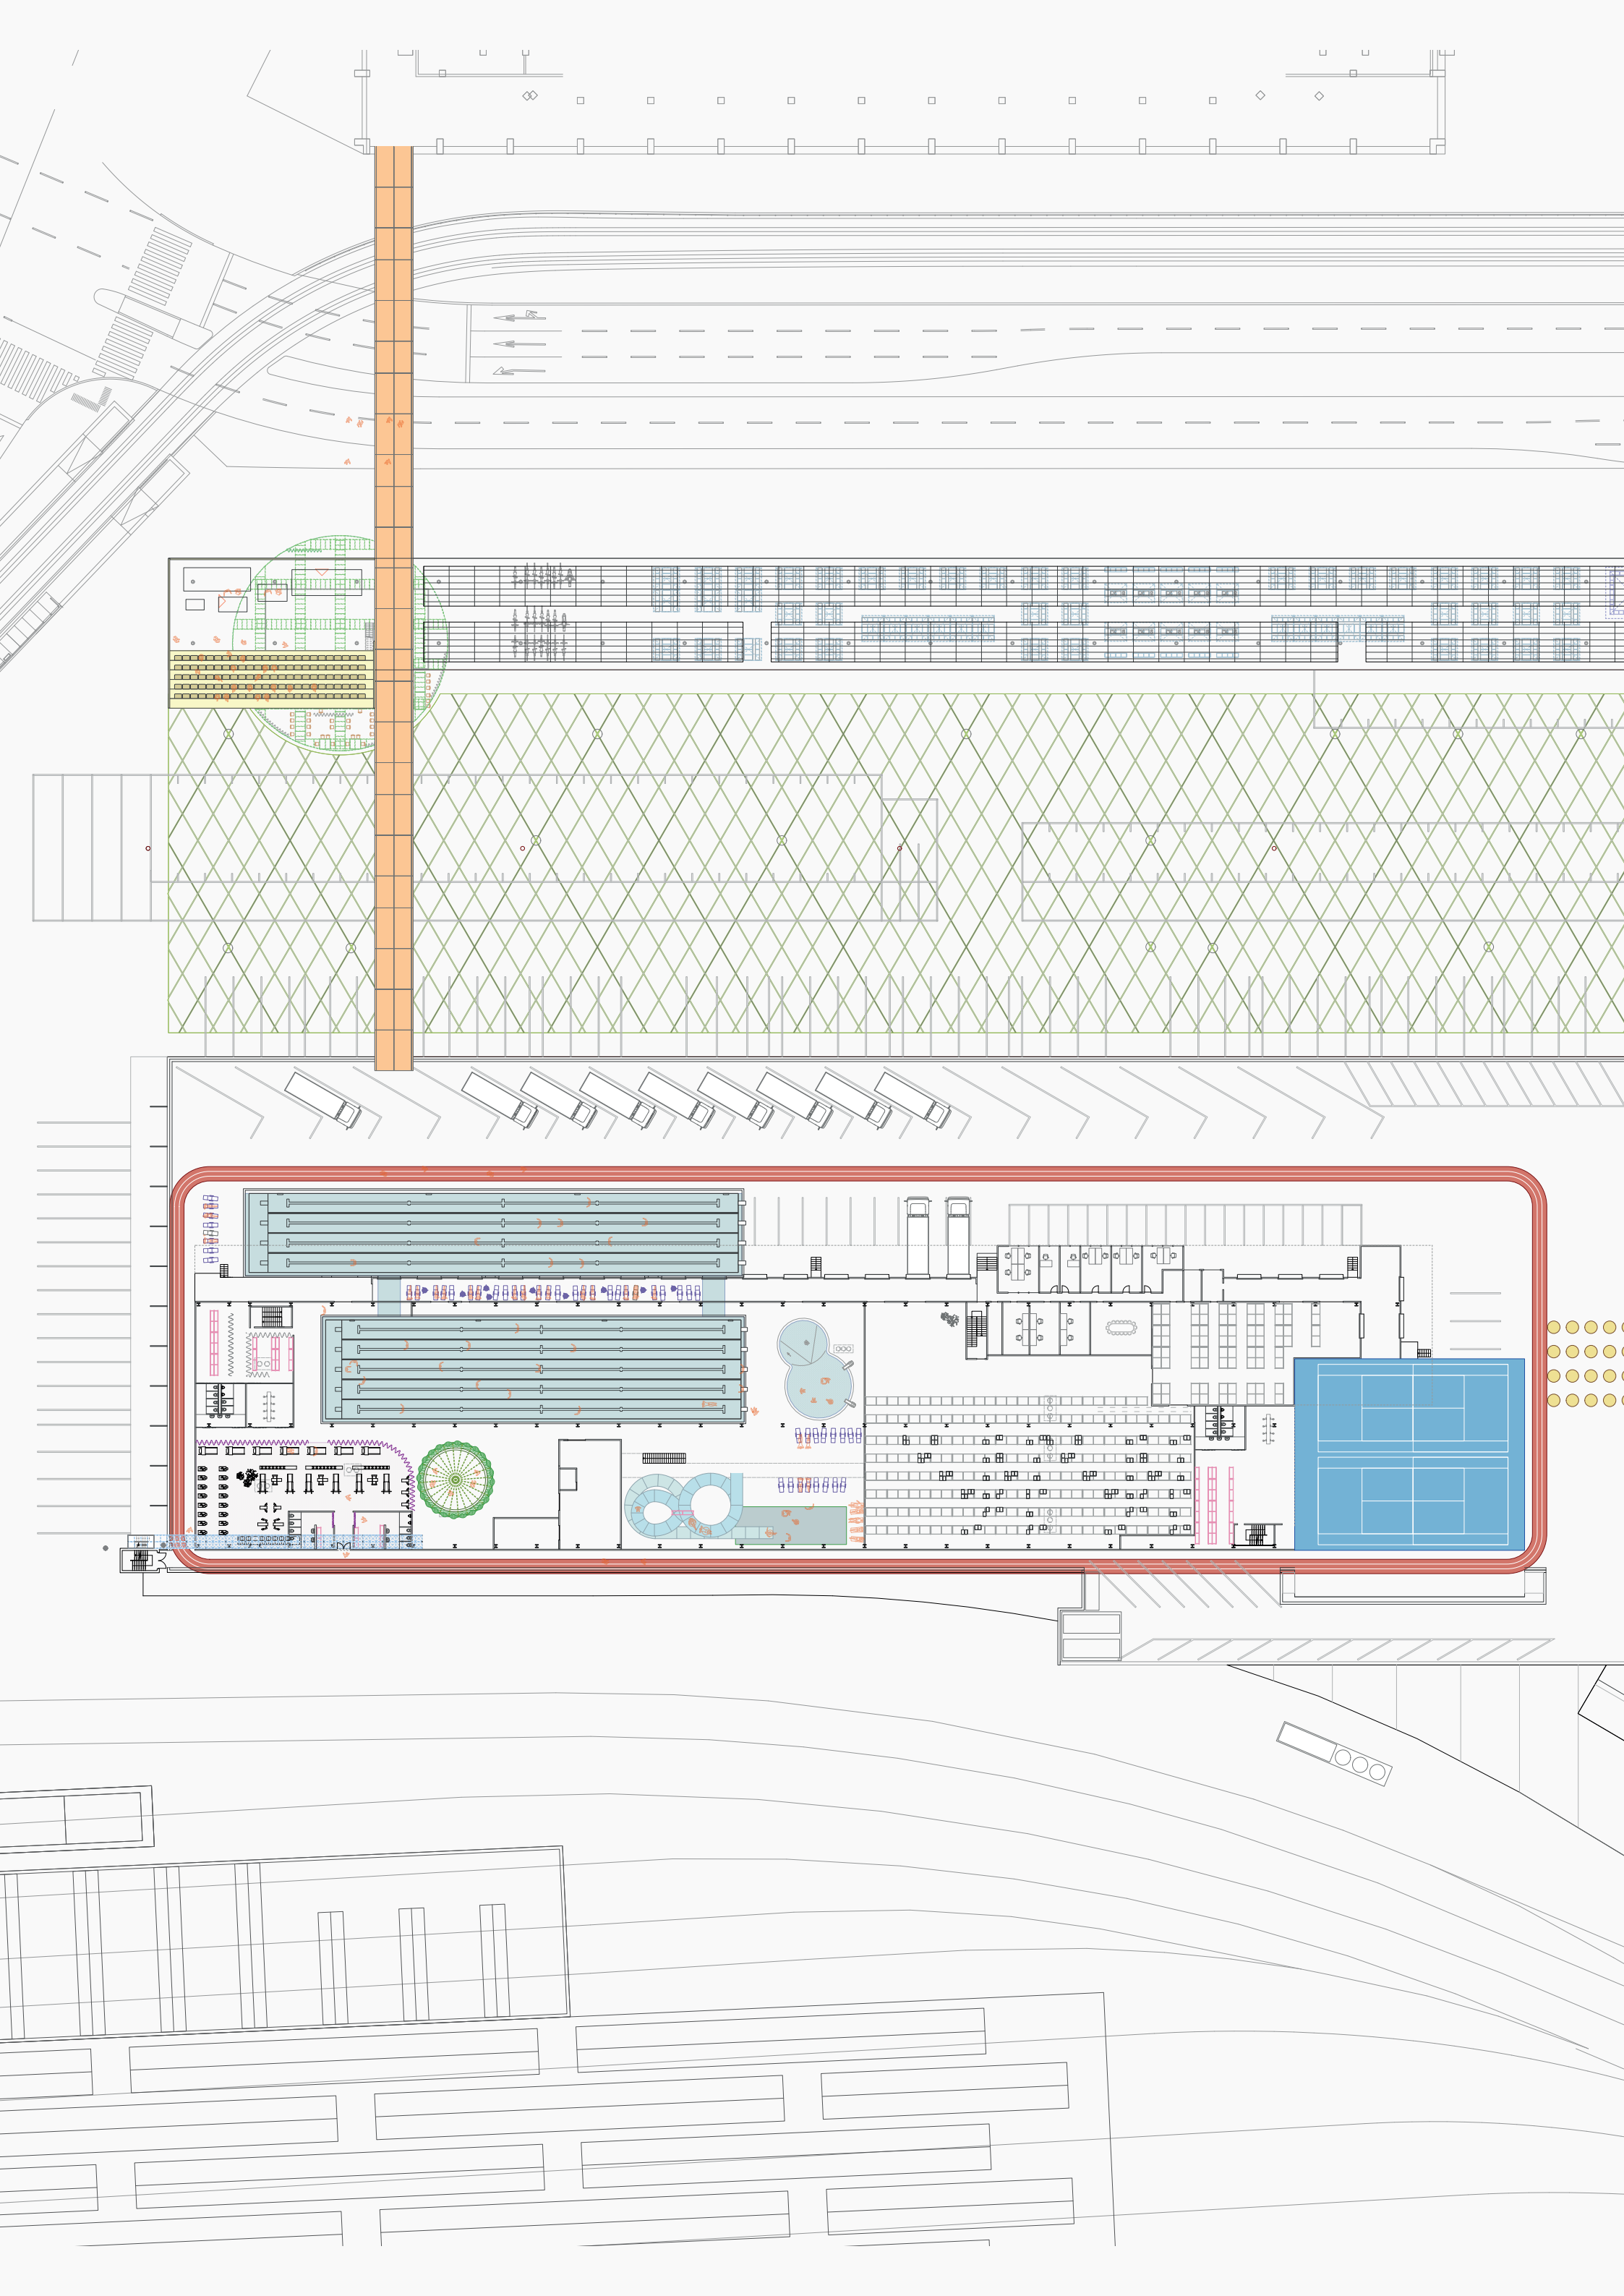

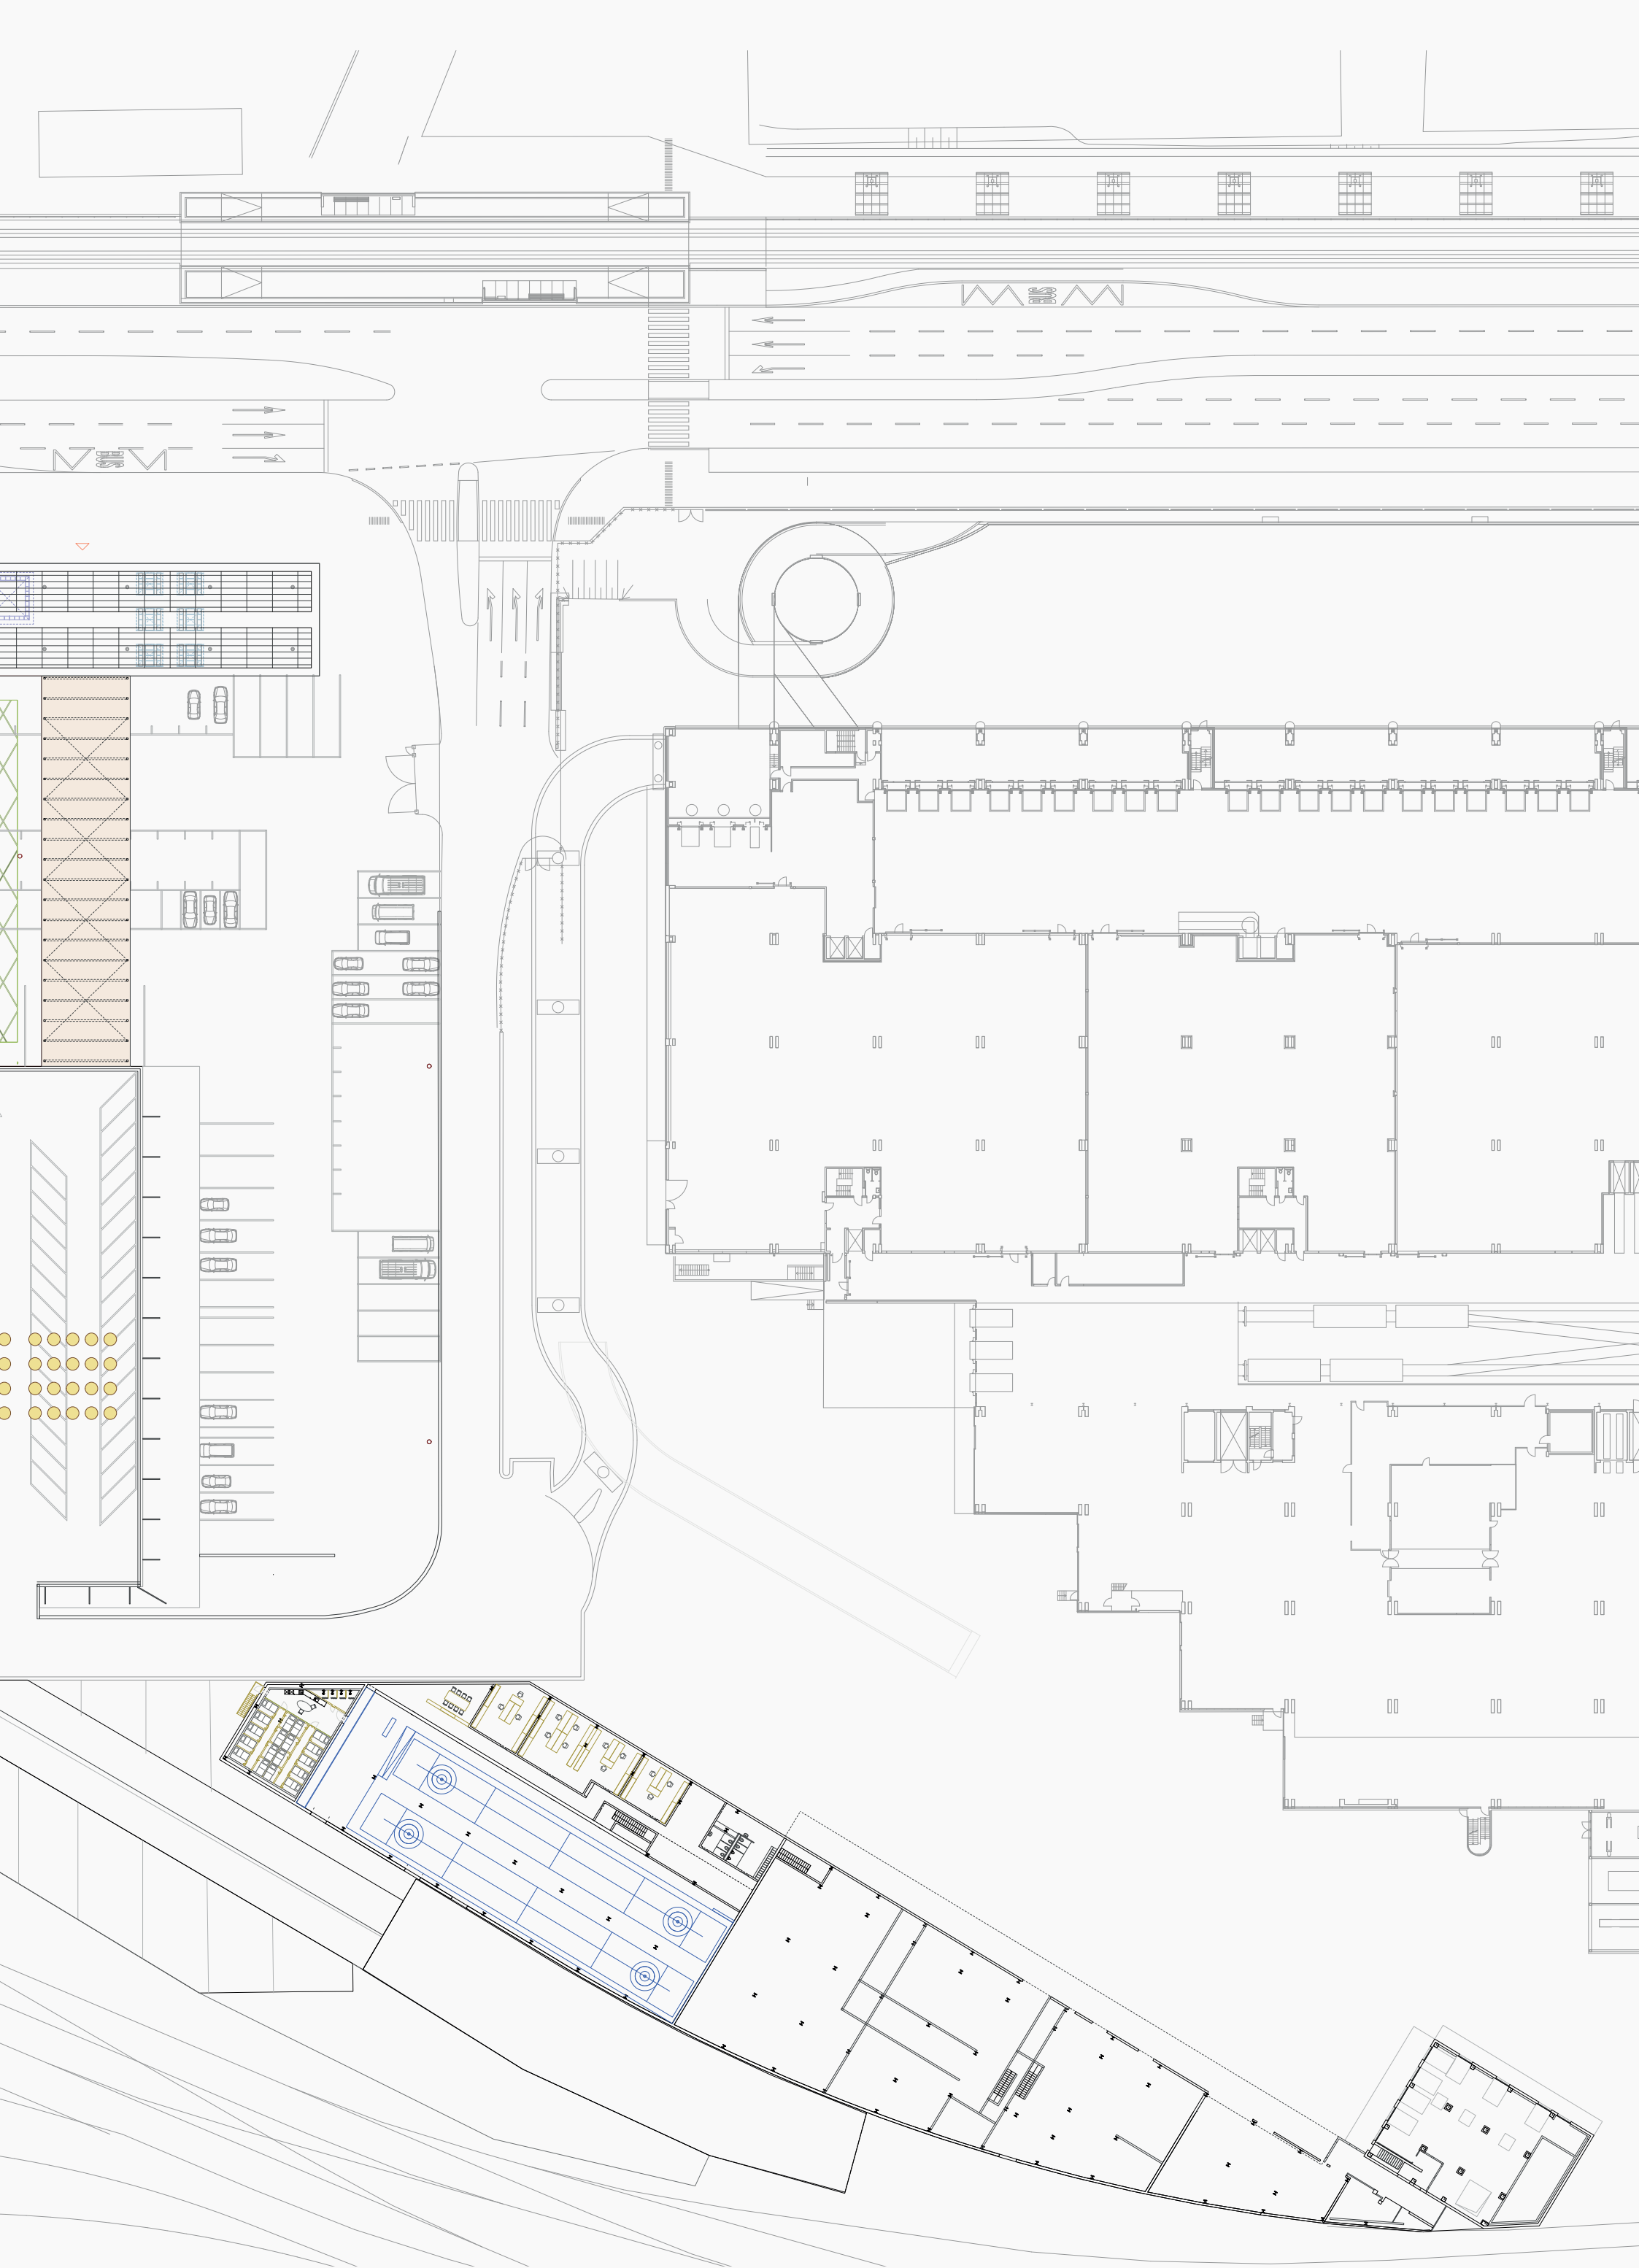

Top Floor Plan