

ARCHICAD EDUCATION VERSION

A pattern of courtyards and alleys shapes the overall structure of the block. A singular element, namely the city library, stands out of the continuity.

SITUATIONSPLAN

Sheltered alleys lead from one square to the next, enhancing the dialectic between the different sizes of two following spaces.


The plots resulting from the diagonal alley-intersections form opportune spaces for communal usage, such as sheltered bike sheds or storage.


The small squares establish an intimate atmosphere through the closeness of the opposite facades. Living takes place in the first three storeys, encouraging the social exchange between the residents, and the top floor forms an atelier.


The large squares surpass the realm of neighbourly closeness. Privacy is provided by allocating the living area to the upper three storeys, and reserving the Ground Floor for the working unit.


The Atelierhaus is formed out of four stacked 'long-rooms' that are connected through a staircase in the vertical long-room at the back of the building.


In order to establish privacy from the neighbours, the façade is semi-closed-off towards the courtyard using permeable wall elements. The resulting small niches form shaded balconies, apt for interacting with the public square, or going about private matters in the shelter of the translucent walls.

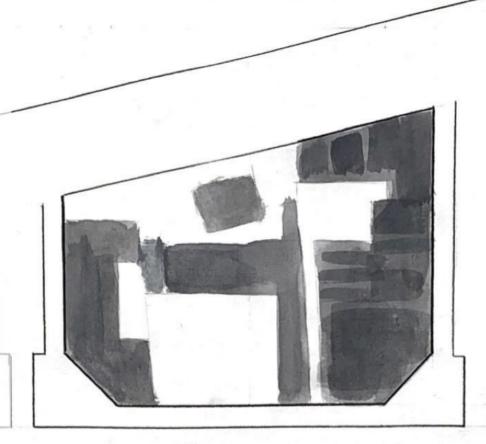


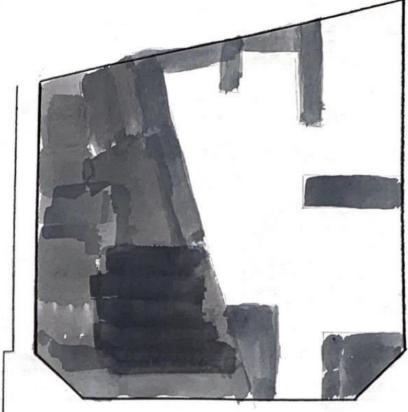

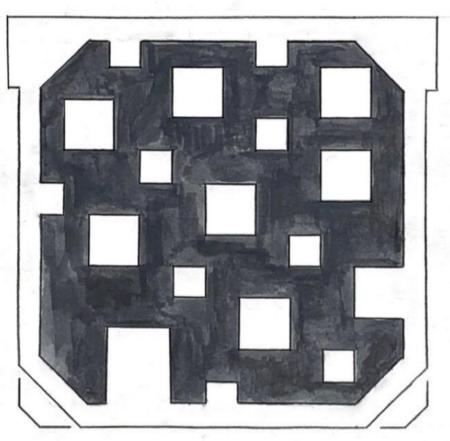

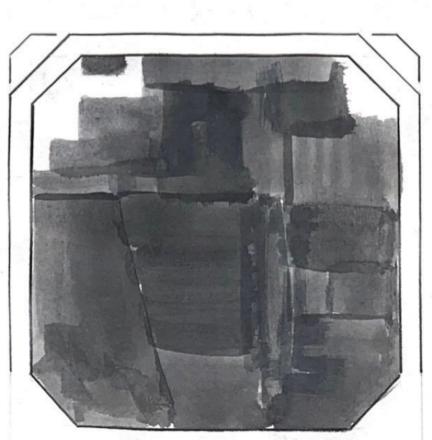


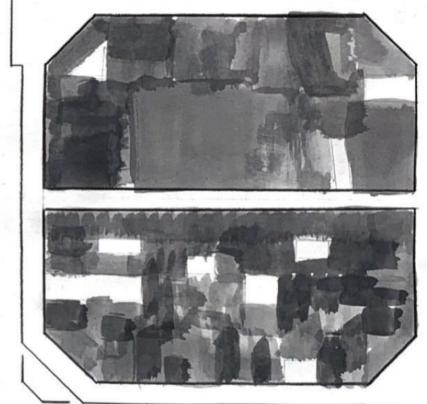


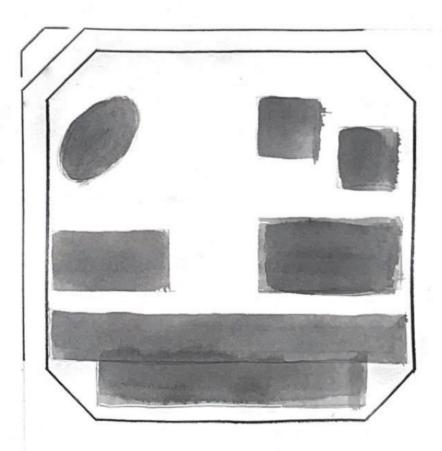



20-937-405
MEIER, Krythm - ITTEN
Professor Andrea Deplaces
Entworf Florishukton II
FS 21


SITUATIONSPLAN
MST: 1: 1000

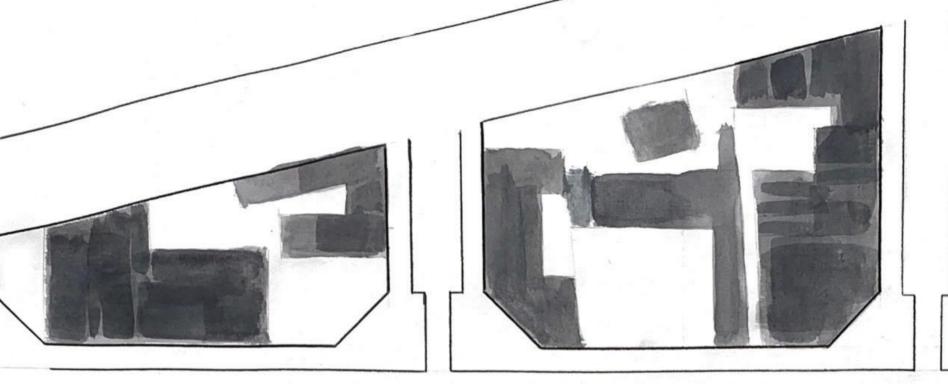


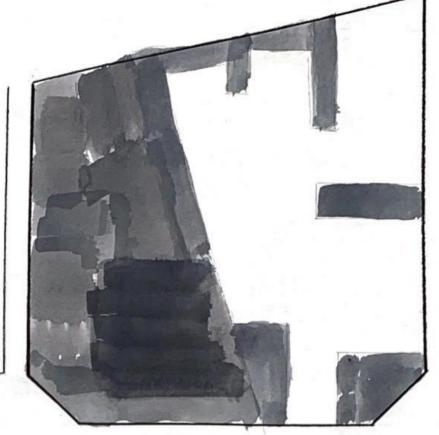


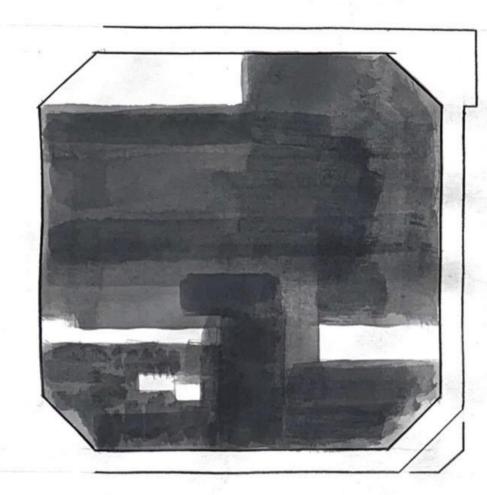


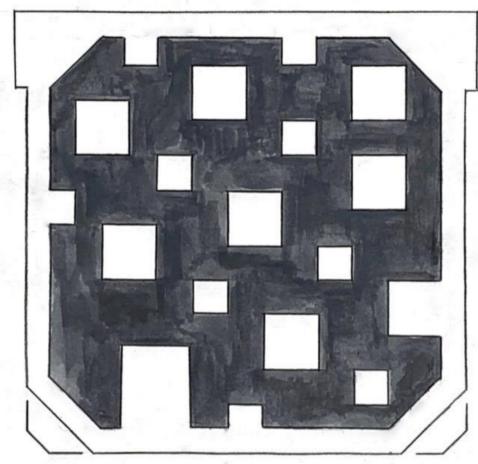

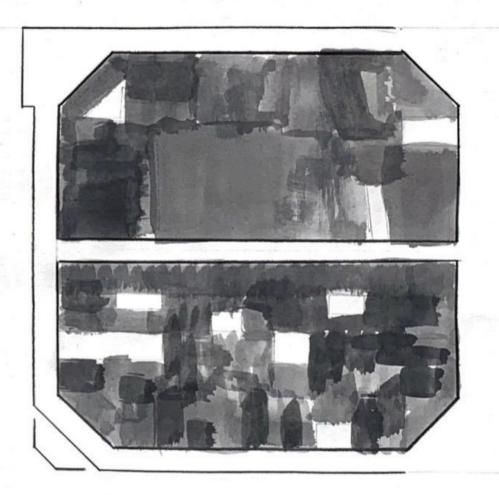


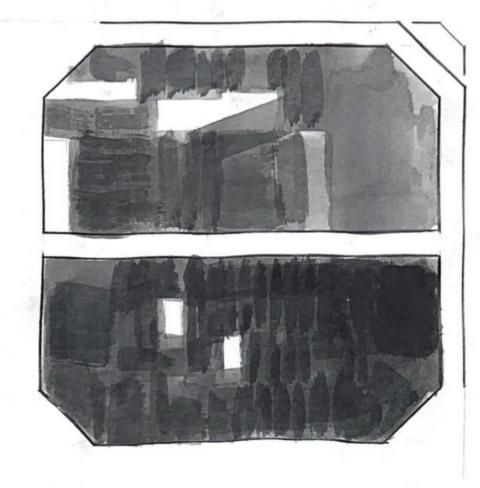


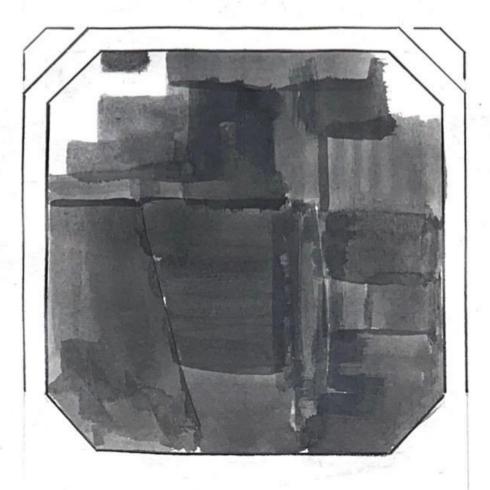


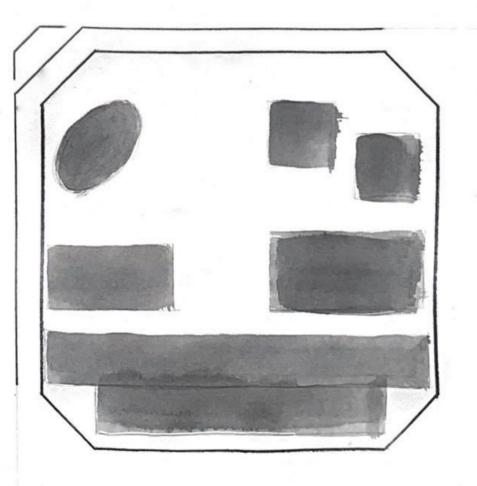


Zo-937-405
MEIER, Krytma-ITTEN
Professur Andrea Deplaces
Entwuf Fkonstrukton II
FS 21

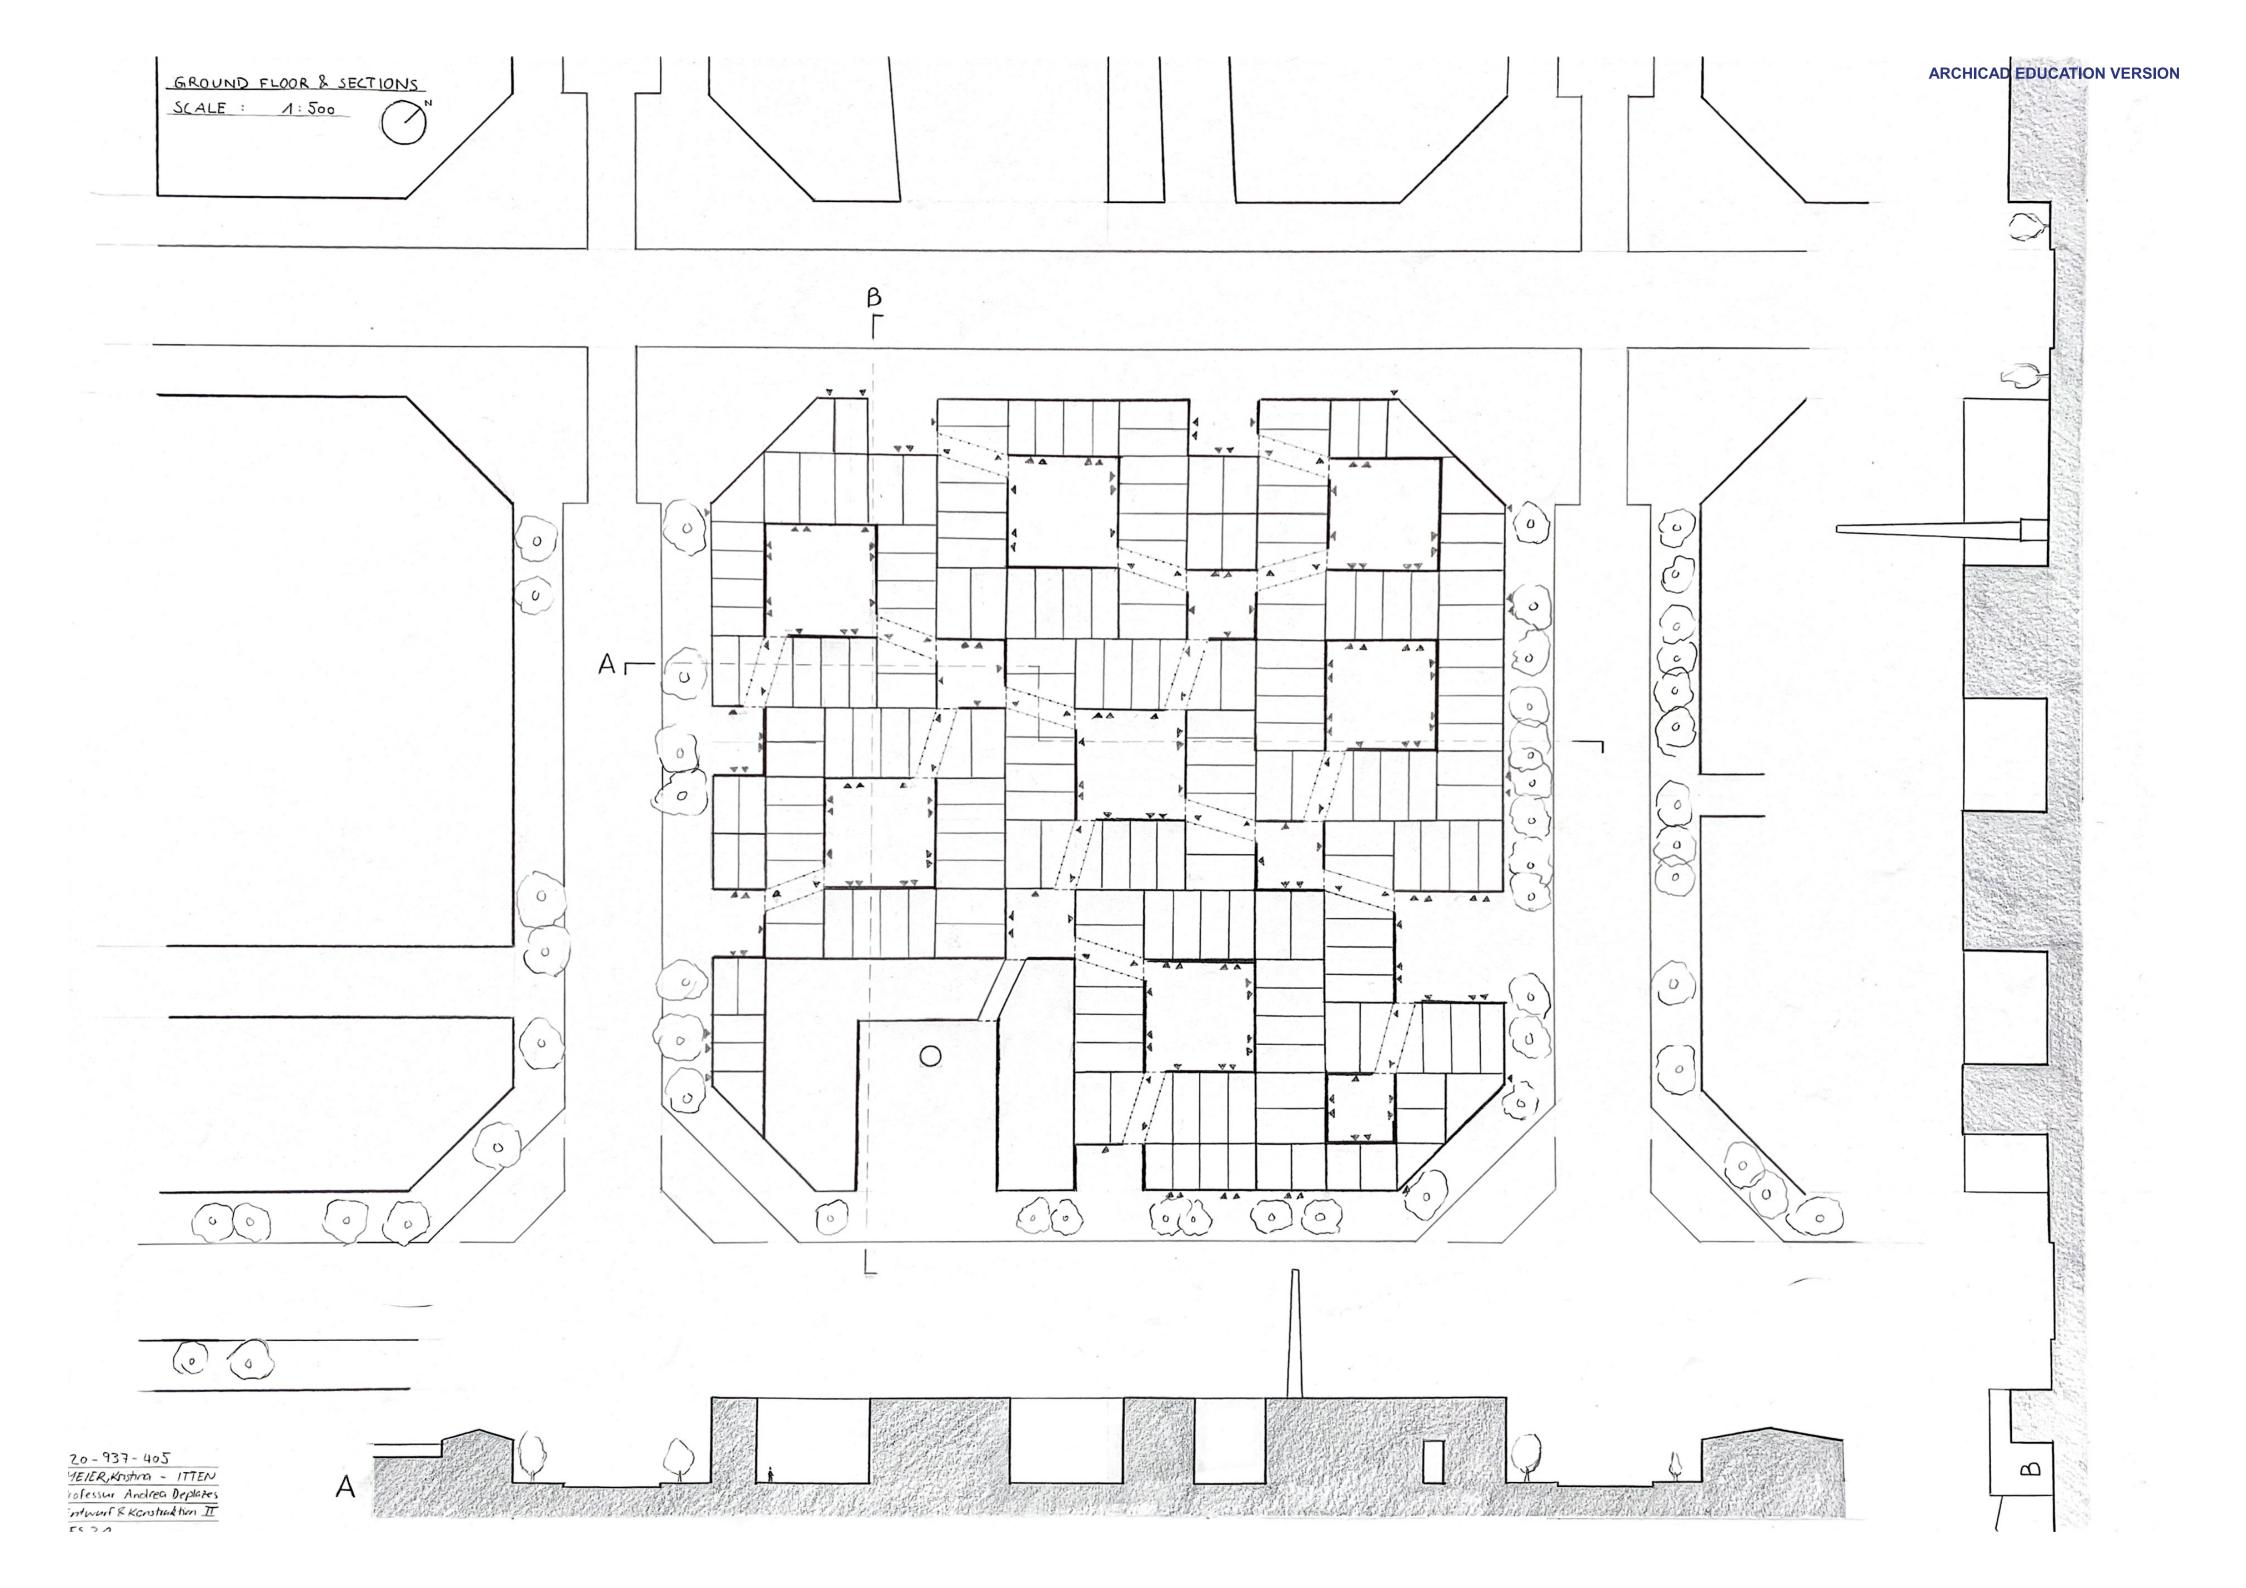


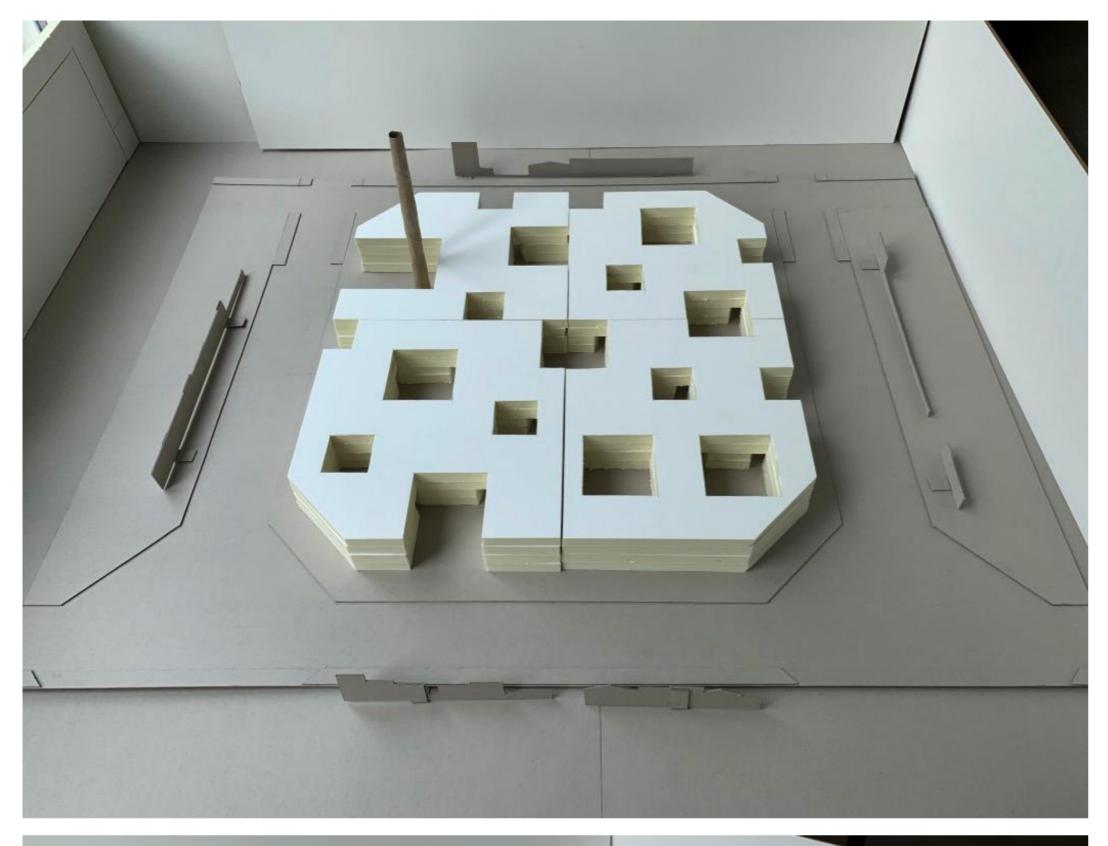


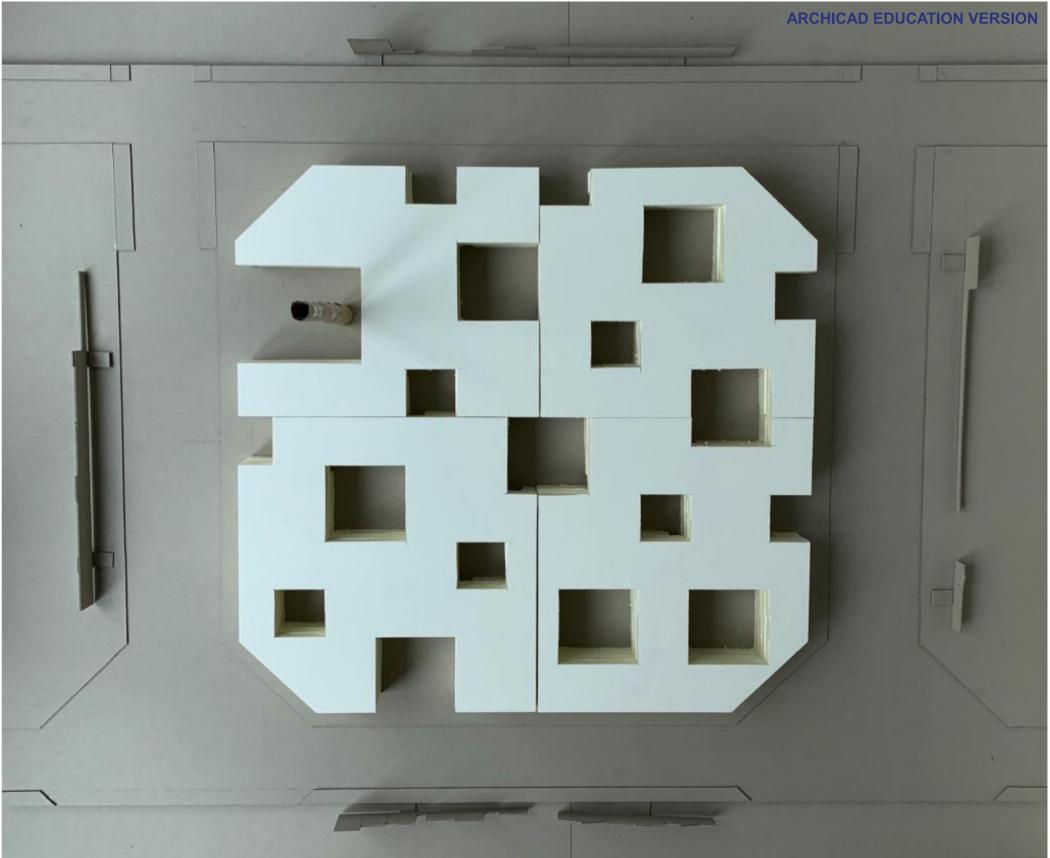

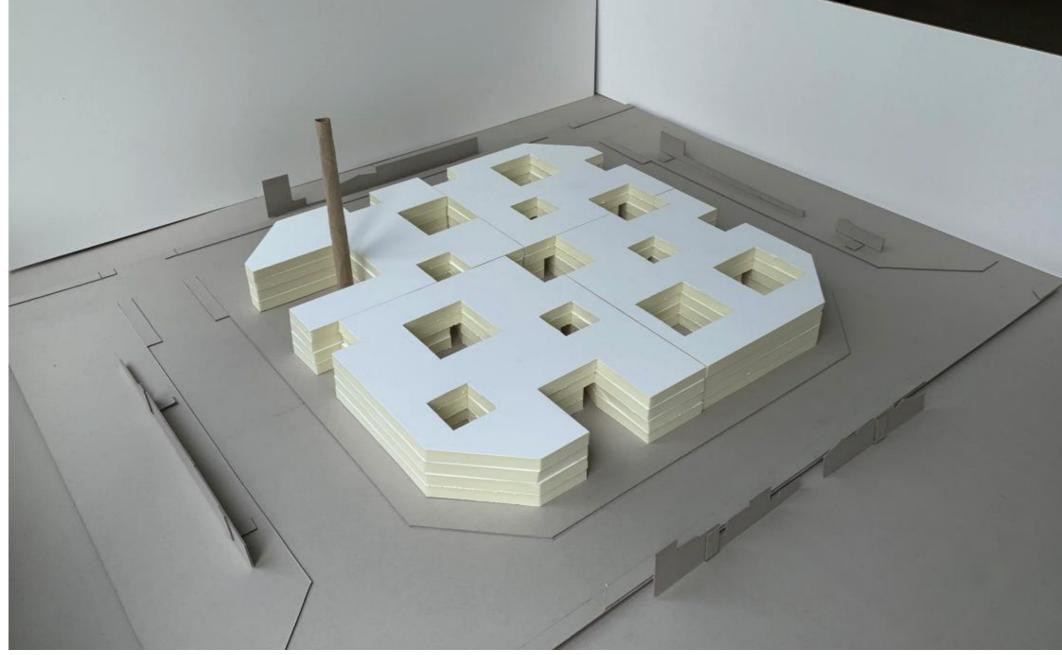




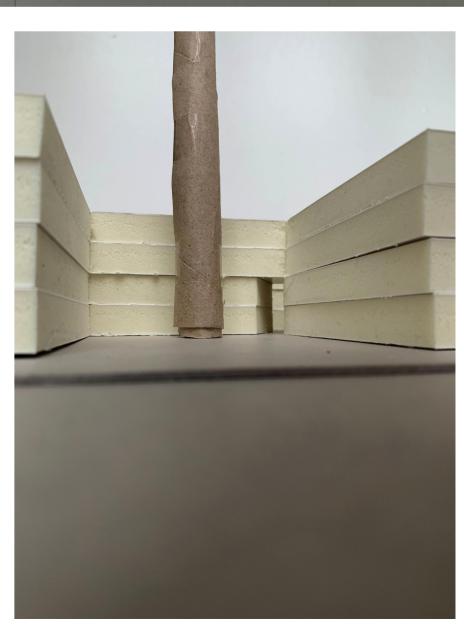

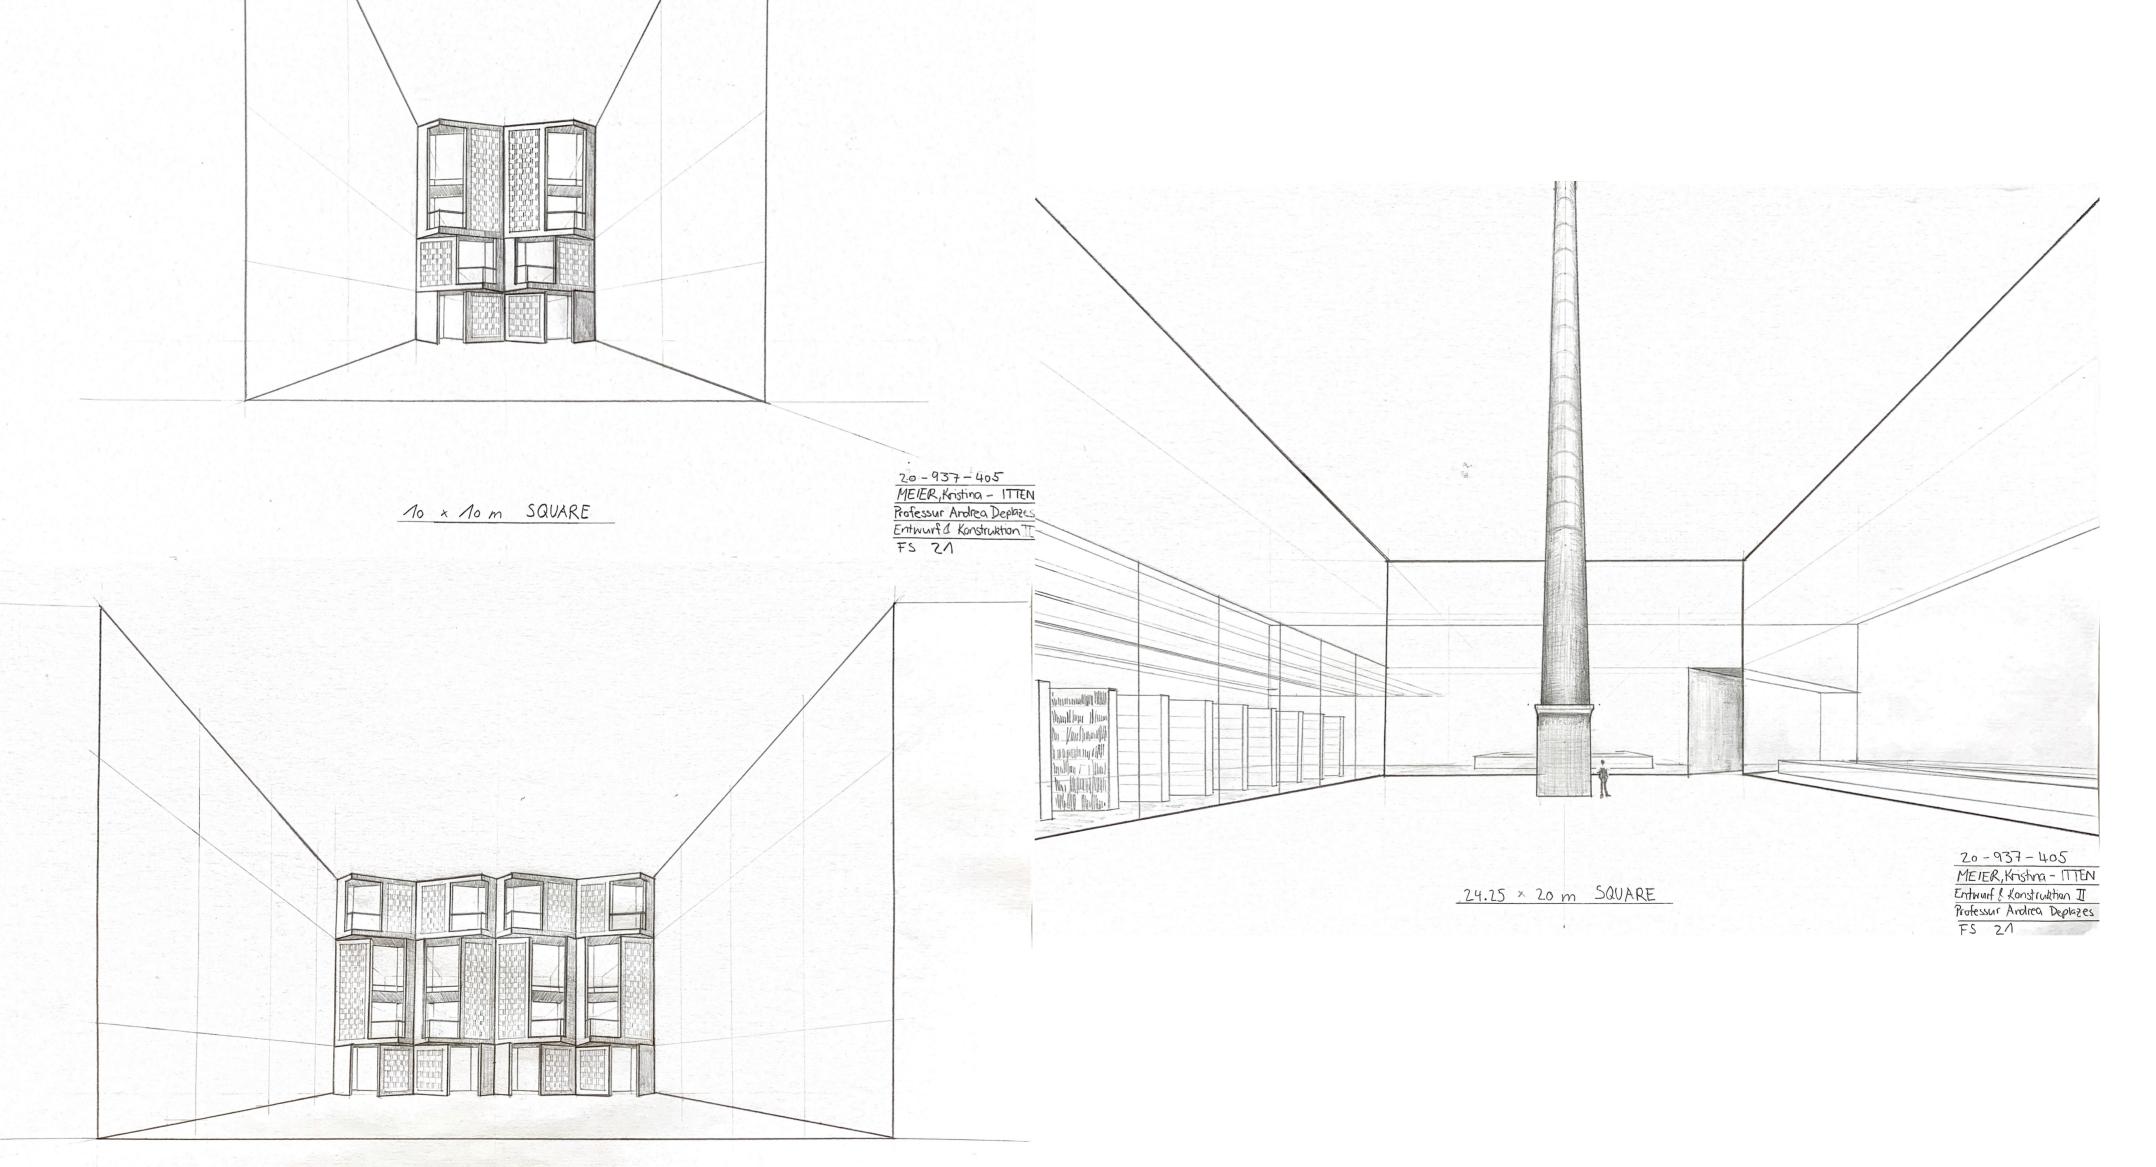

16 x 16 m SQUARE

20-937-405
MEJER, Kristina, - ITTEN
Professur Andrea Deplaces
Entwurf & Konstruktion II
FS 21

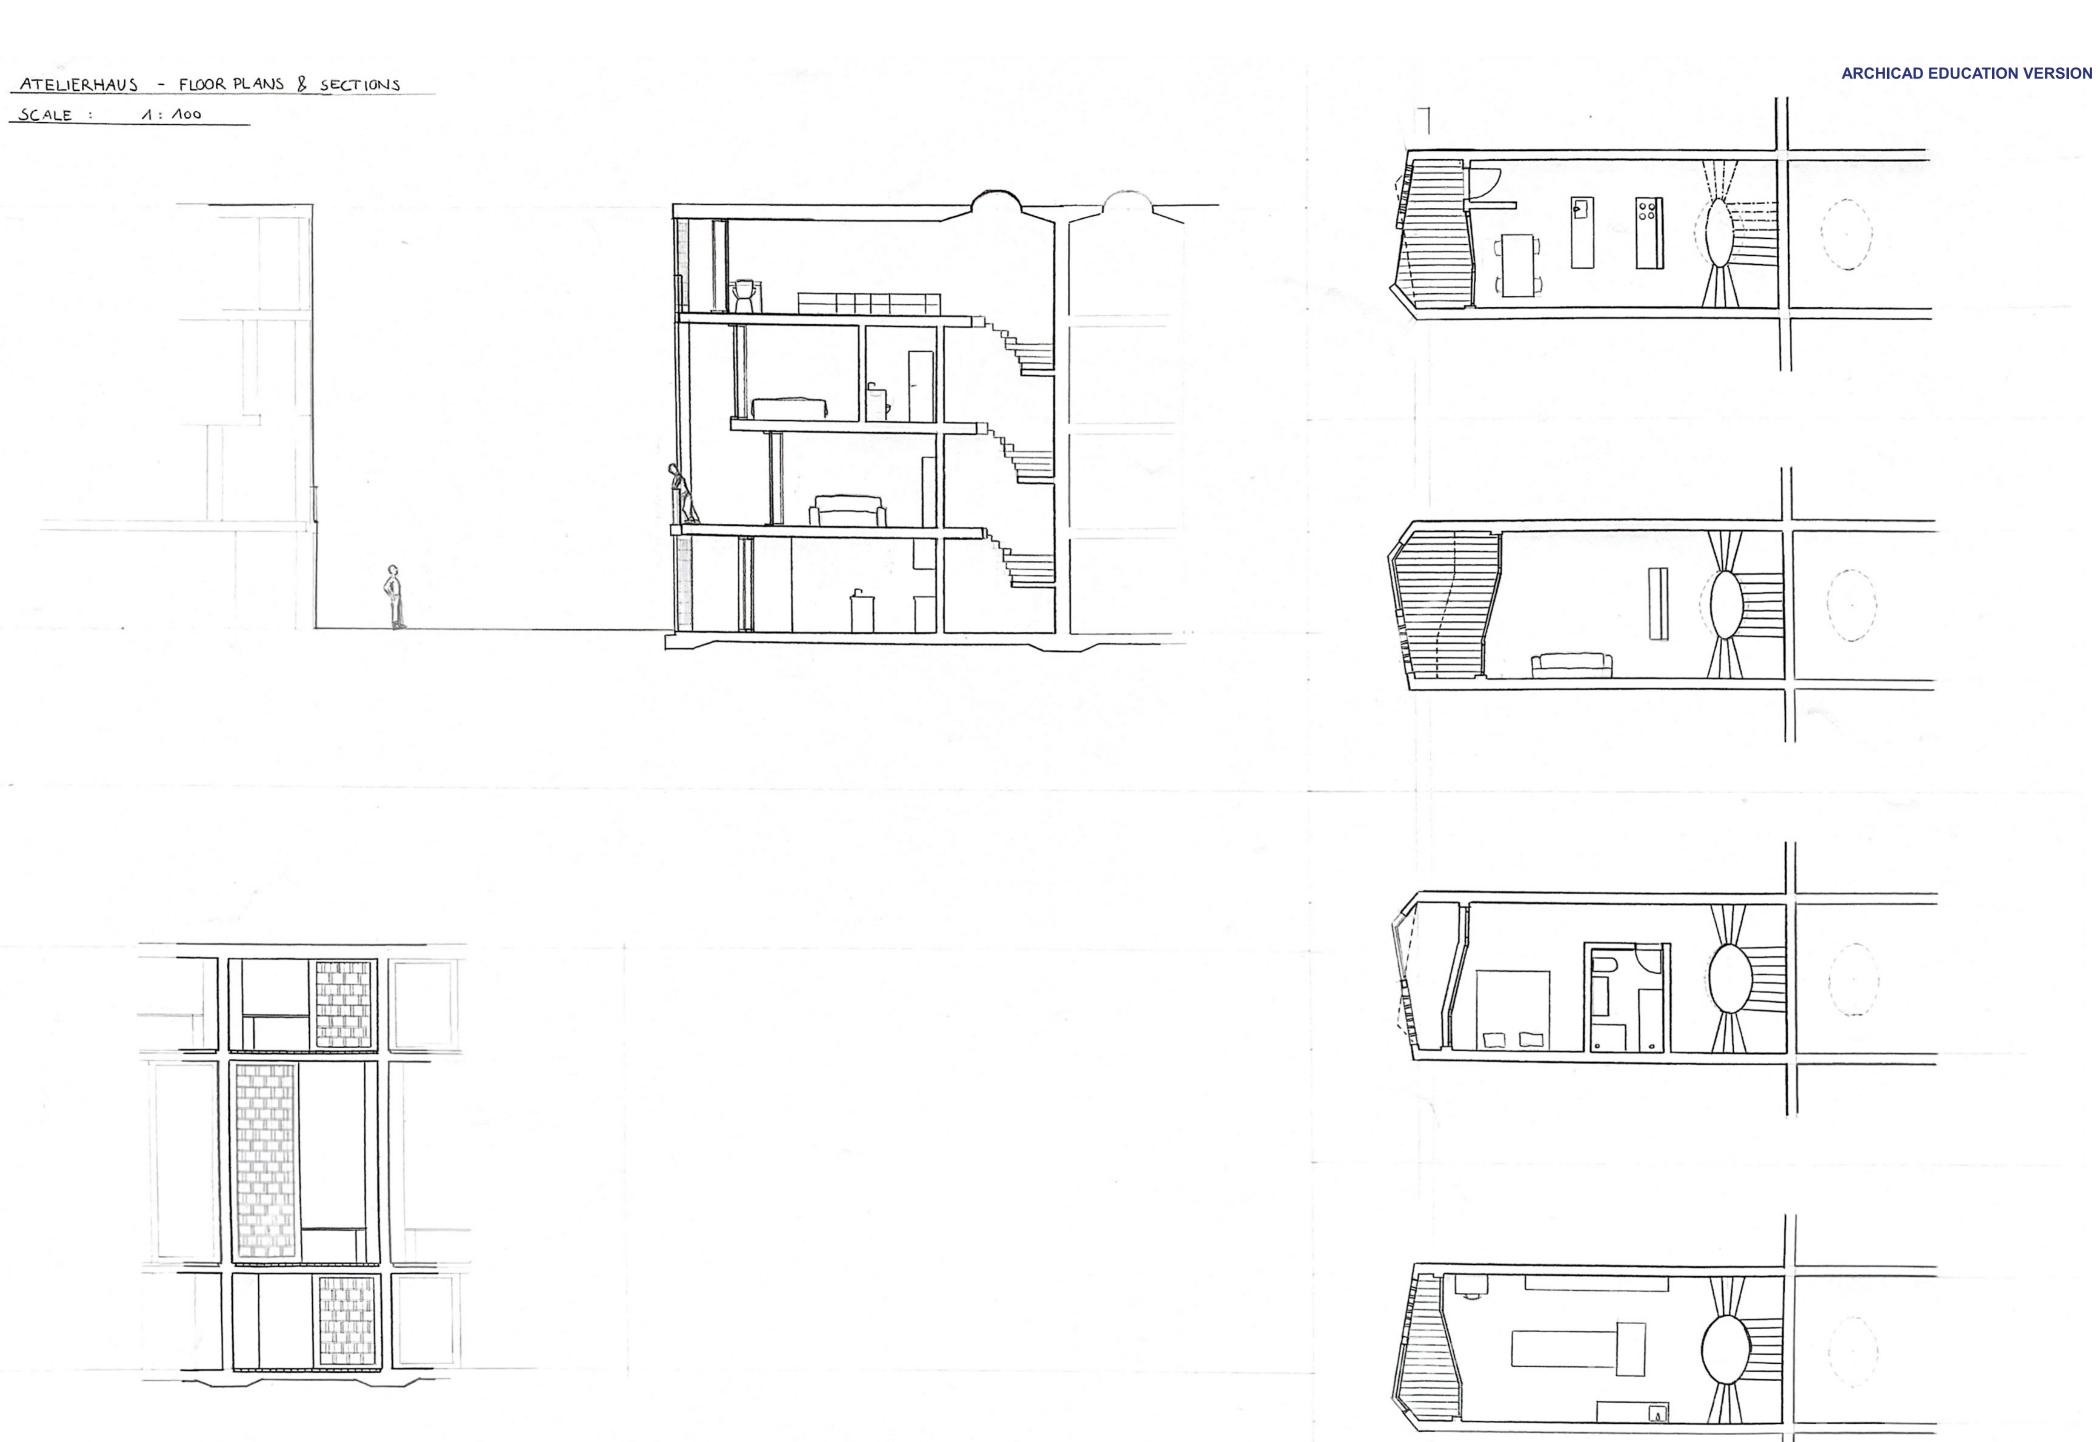


70-937-405 MEJER, Kristia- ITTEN Professur Andrea Deplezes Entwurf & Konstruktian II FS 21









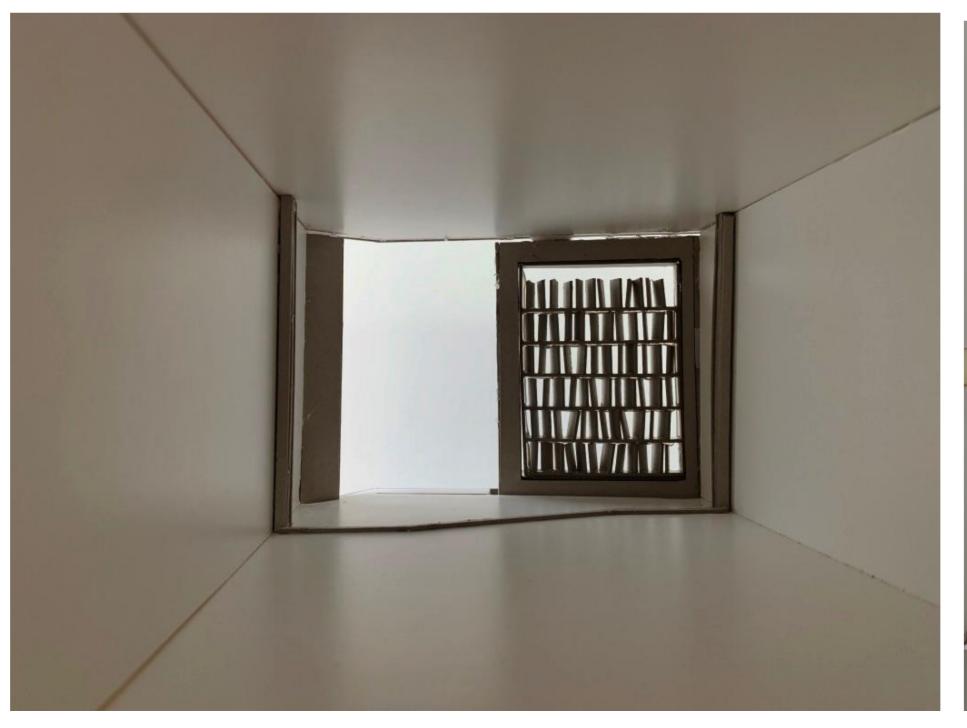








ARCHICAD EDUCATION VERSION

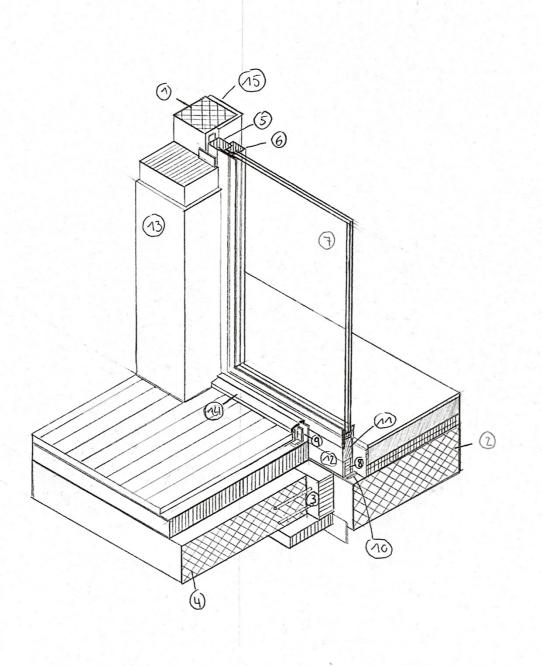


- 1 Wand, trajend
- 2 Decke
- 3 Kragplattenanschluss
- 4 Balkonplatte
- 5 Anschlagrahmen
- 6 Flügelrahmen
- 7 Verglasung
- 8 Rahmenverbreiterung
- 9 Abdichtungsband
- 10 Fugendichtungsband
- 11 Schwelle
- 12 Warnedannung
- 13 Fassadenputz 14 Wetterschenkel
- 15 Innenputz

Übung Fenster: Innenraum-Perspektive und Axonometrie 1:10

Studentin: MEIER, Kristina_20-397-405



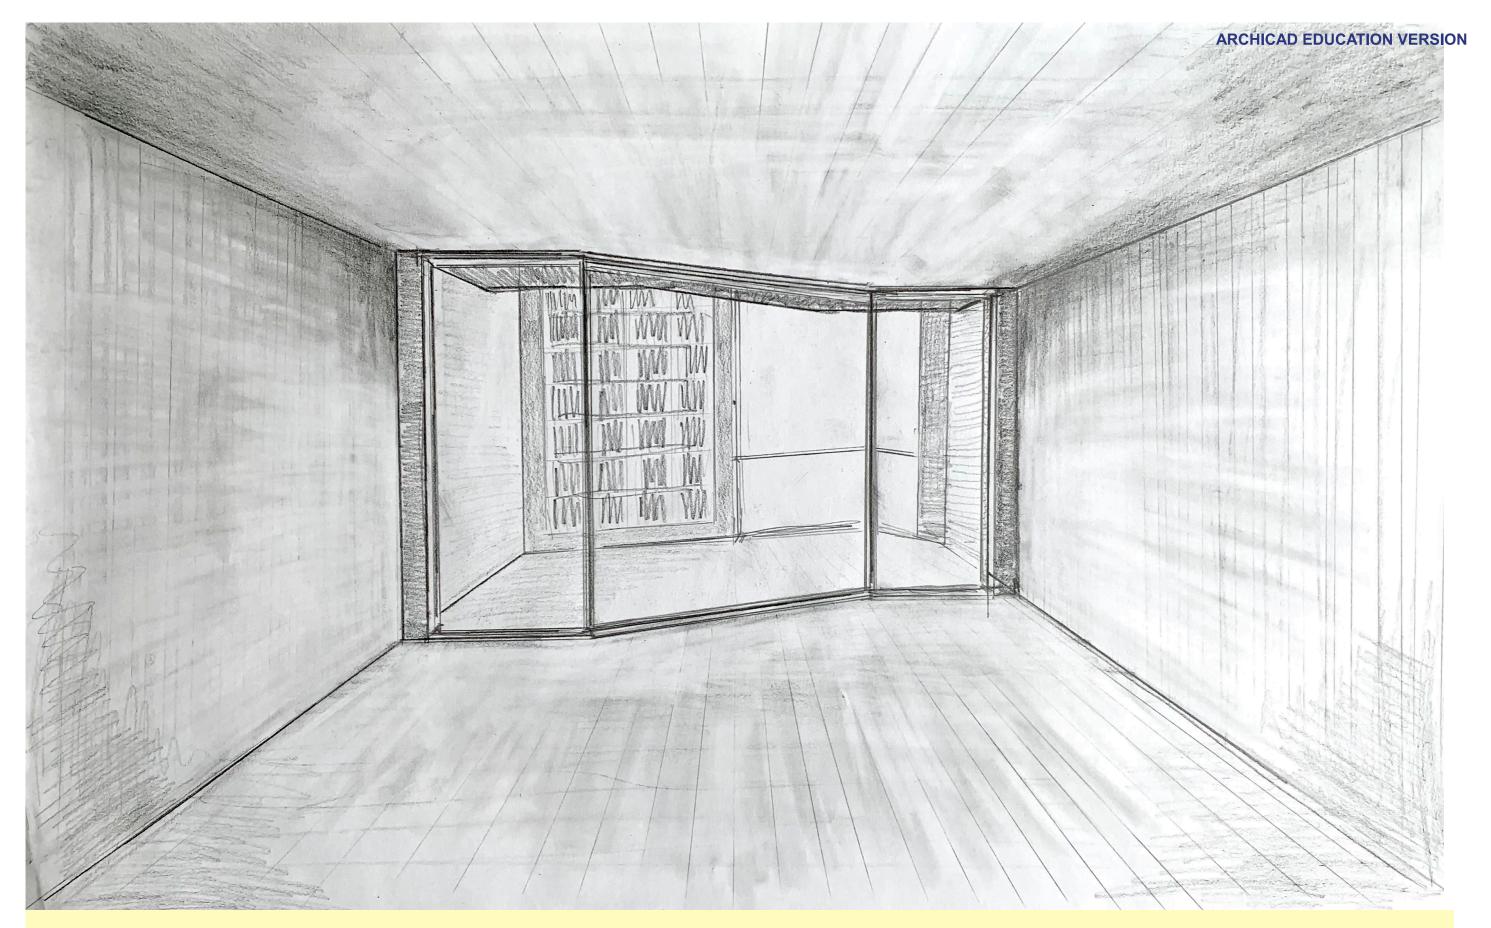

Übung Fenster: Innenraum-Perspektive und Axonometrie 1:10

Studentin: MEIER, Kristina_20-397-405

