


Pôle Santé- Sion
The garden school
Nathan Loretan

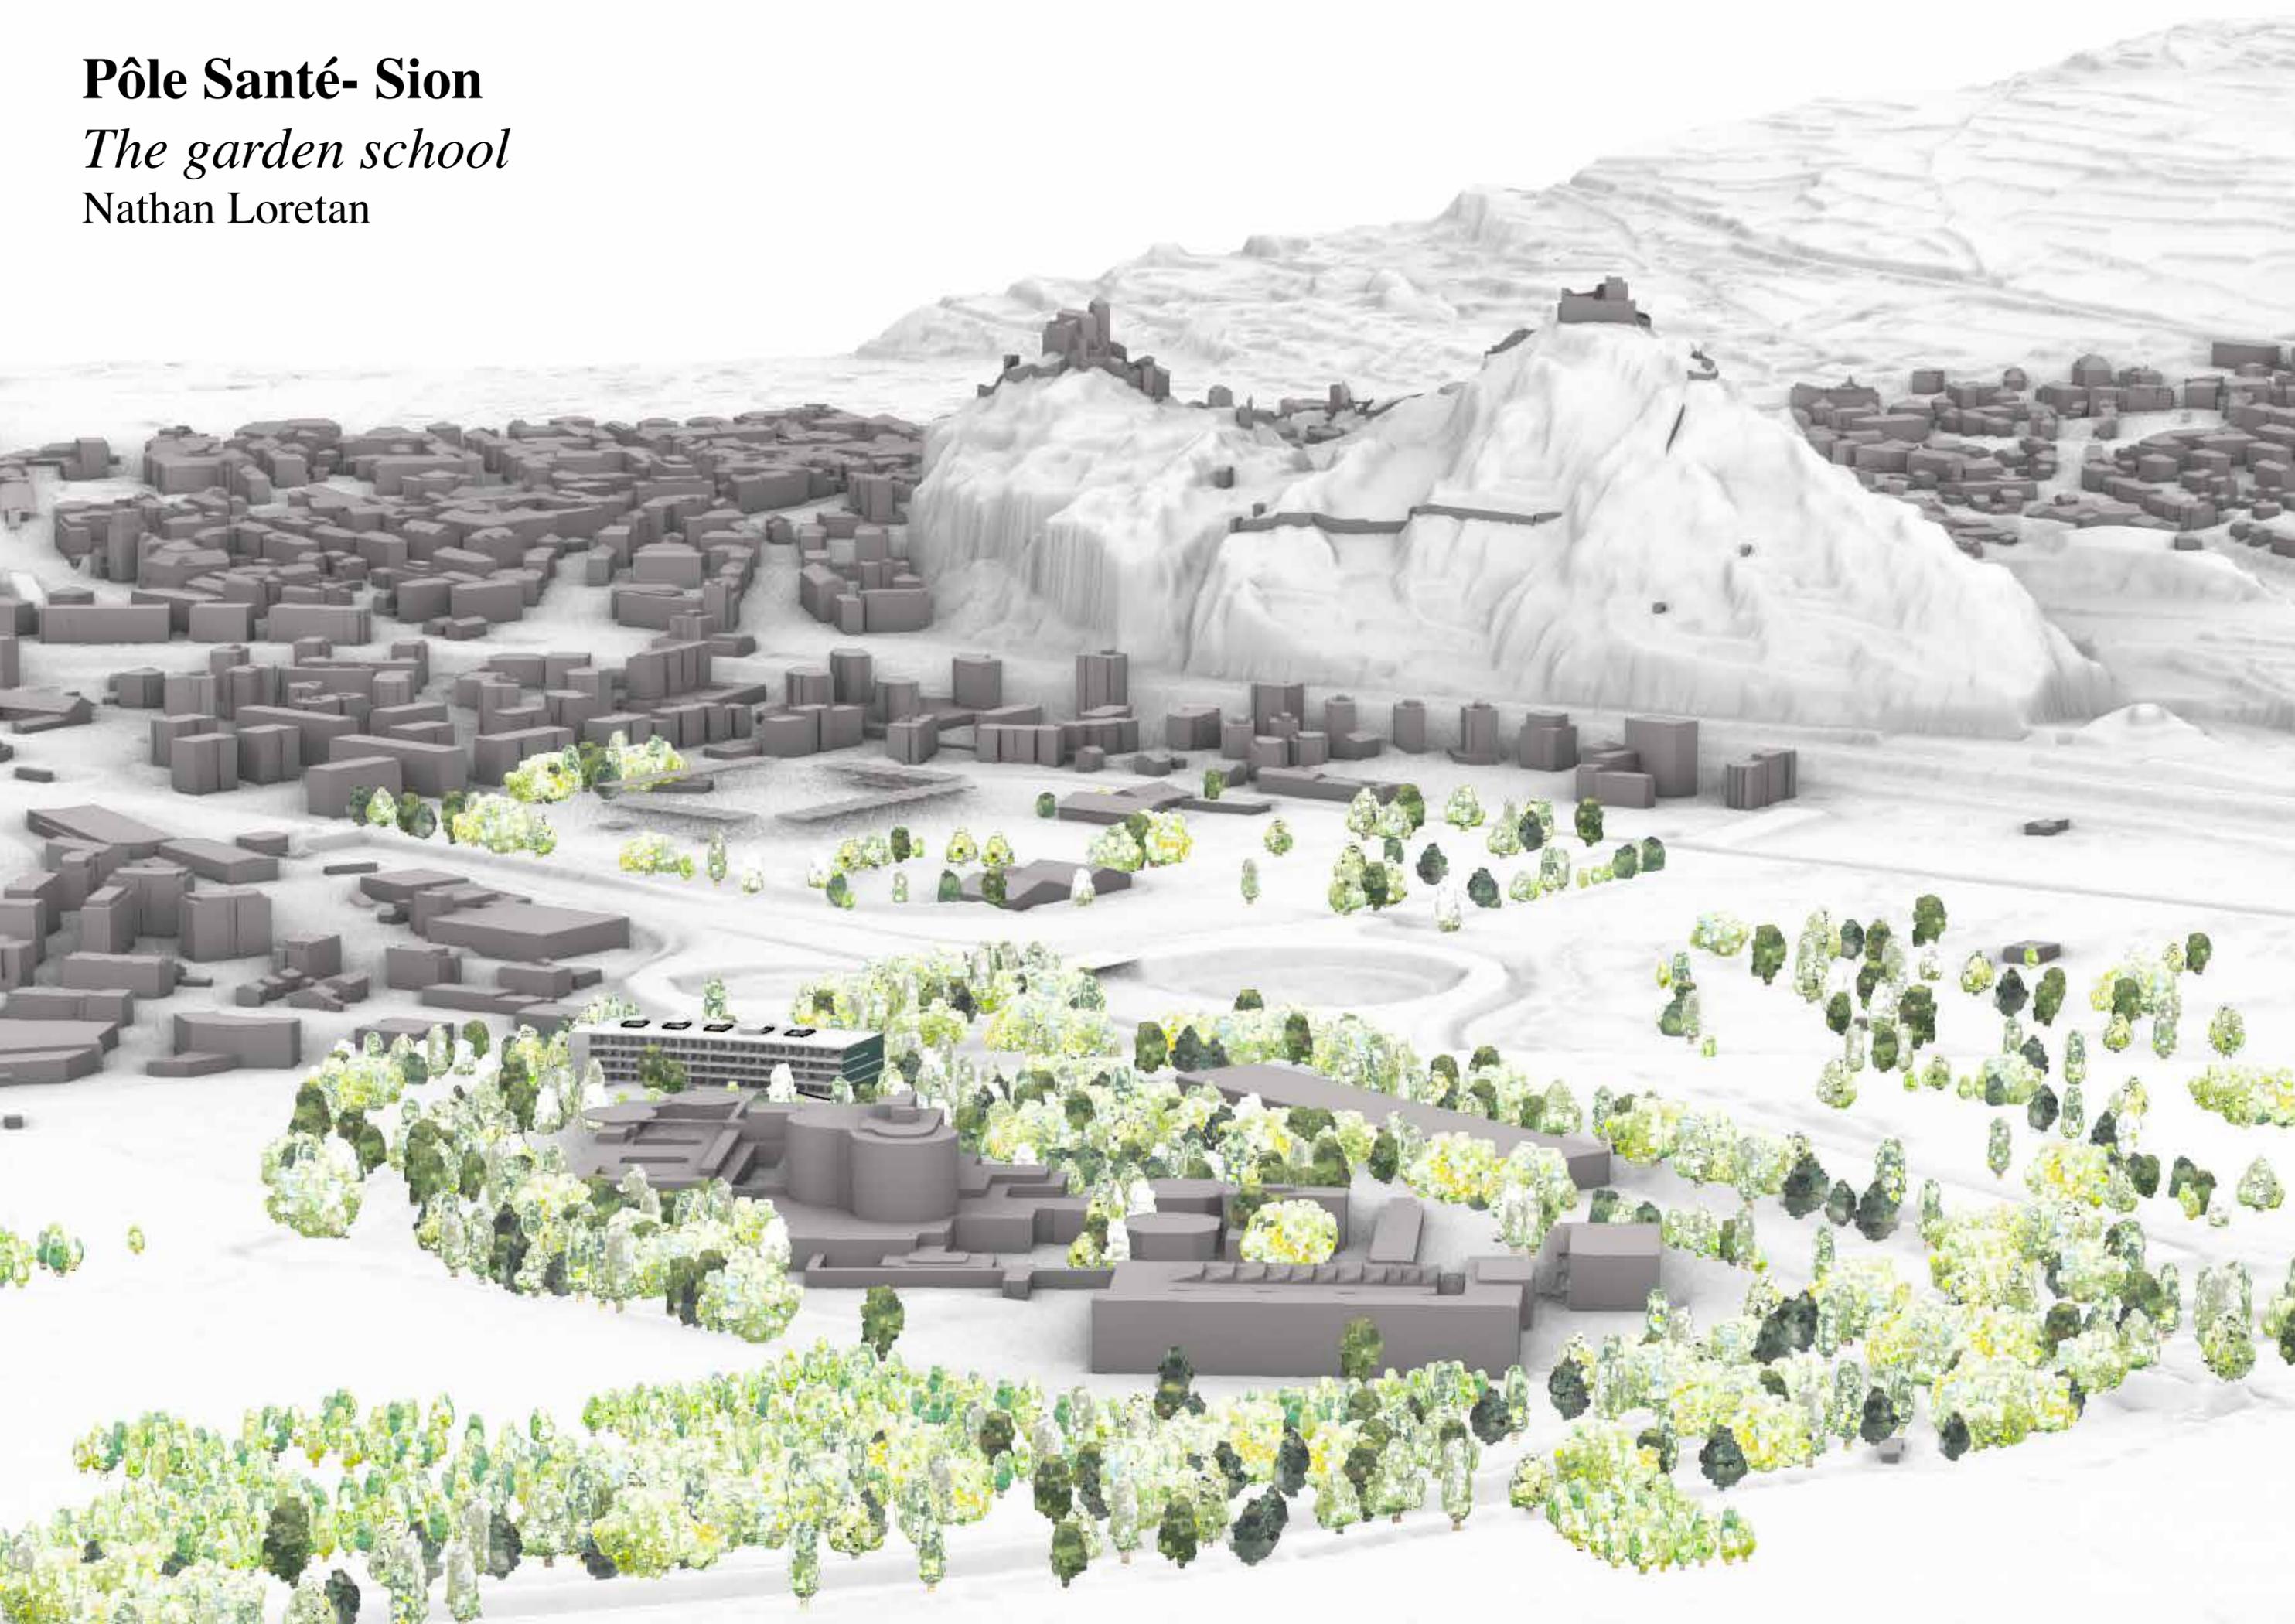




Landscape Situation



Landscape Plan




Circulation

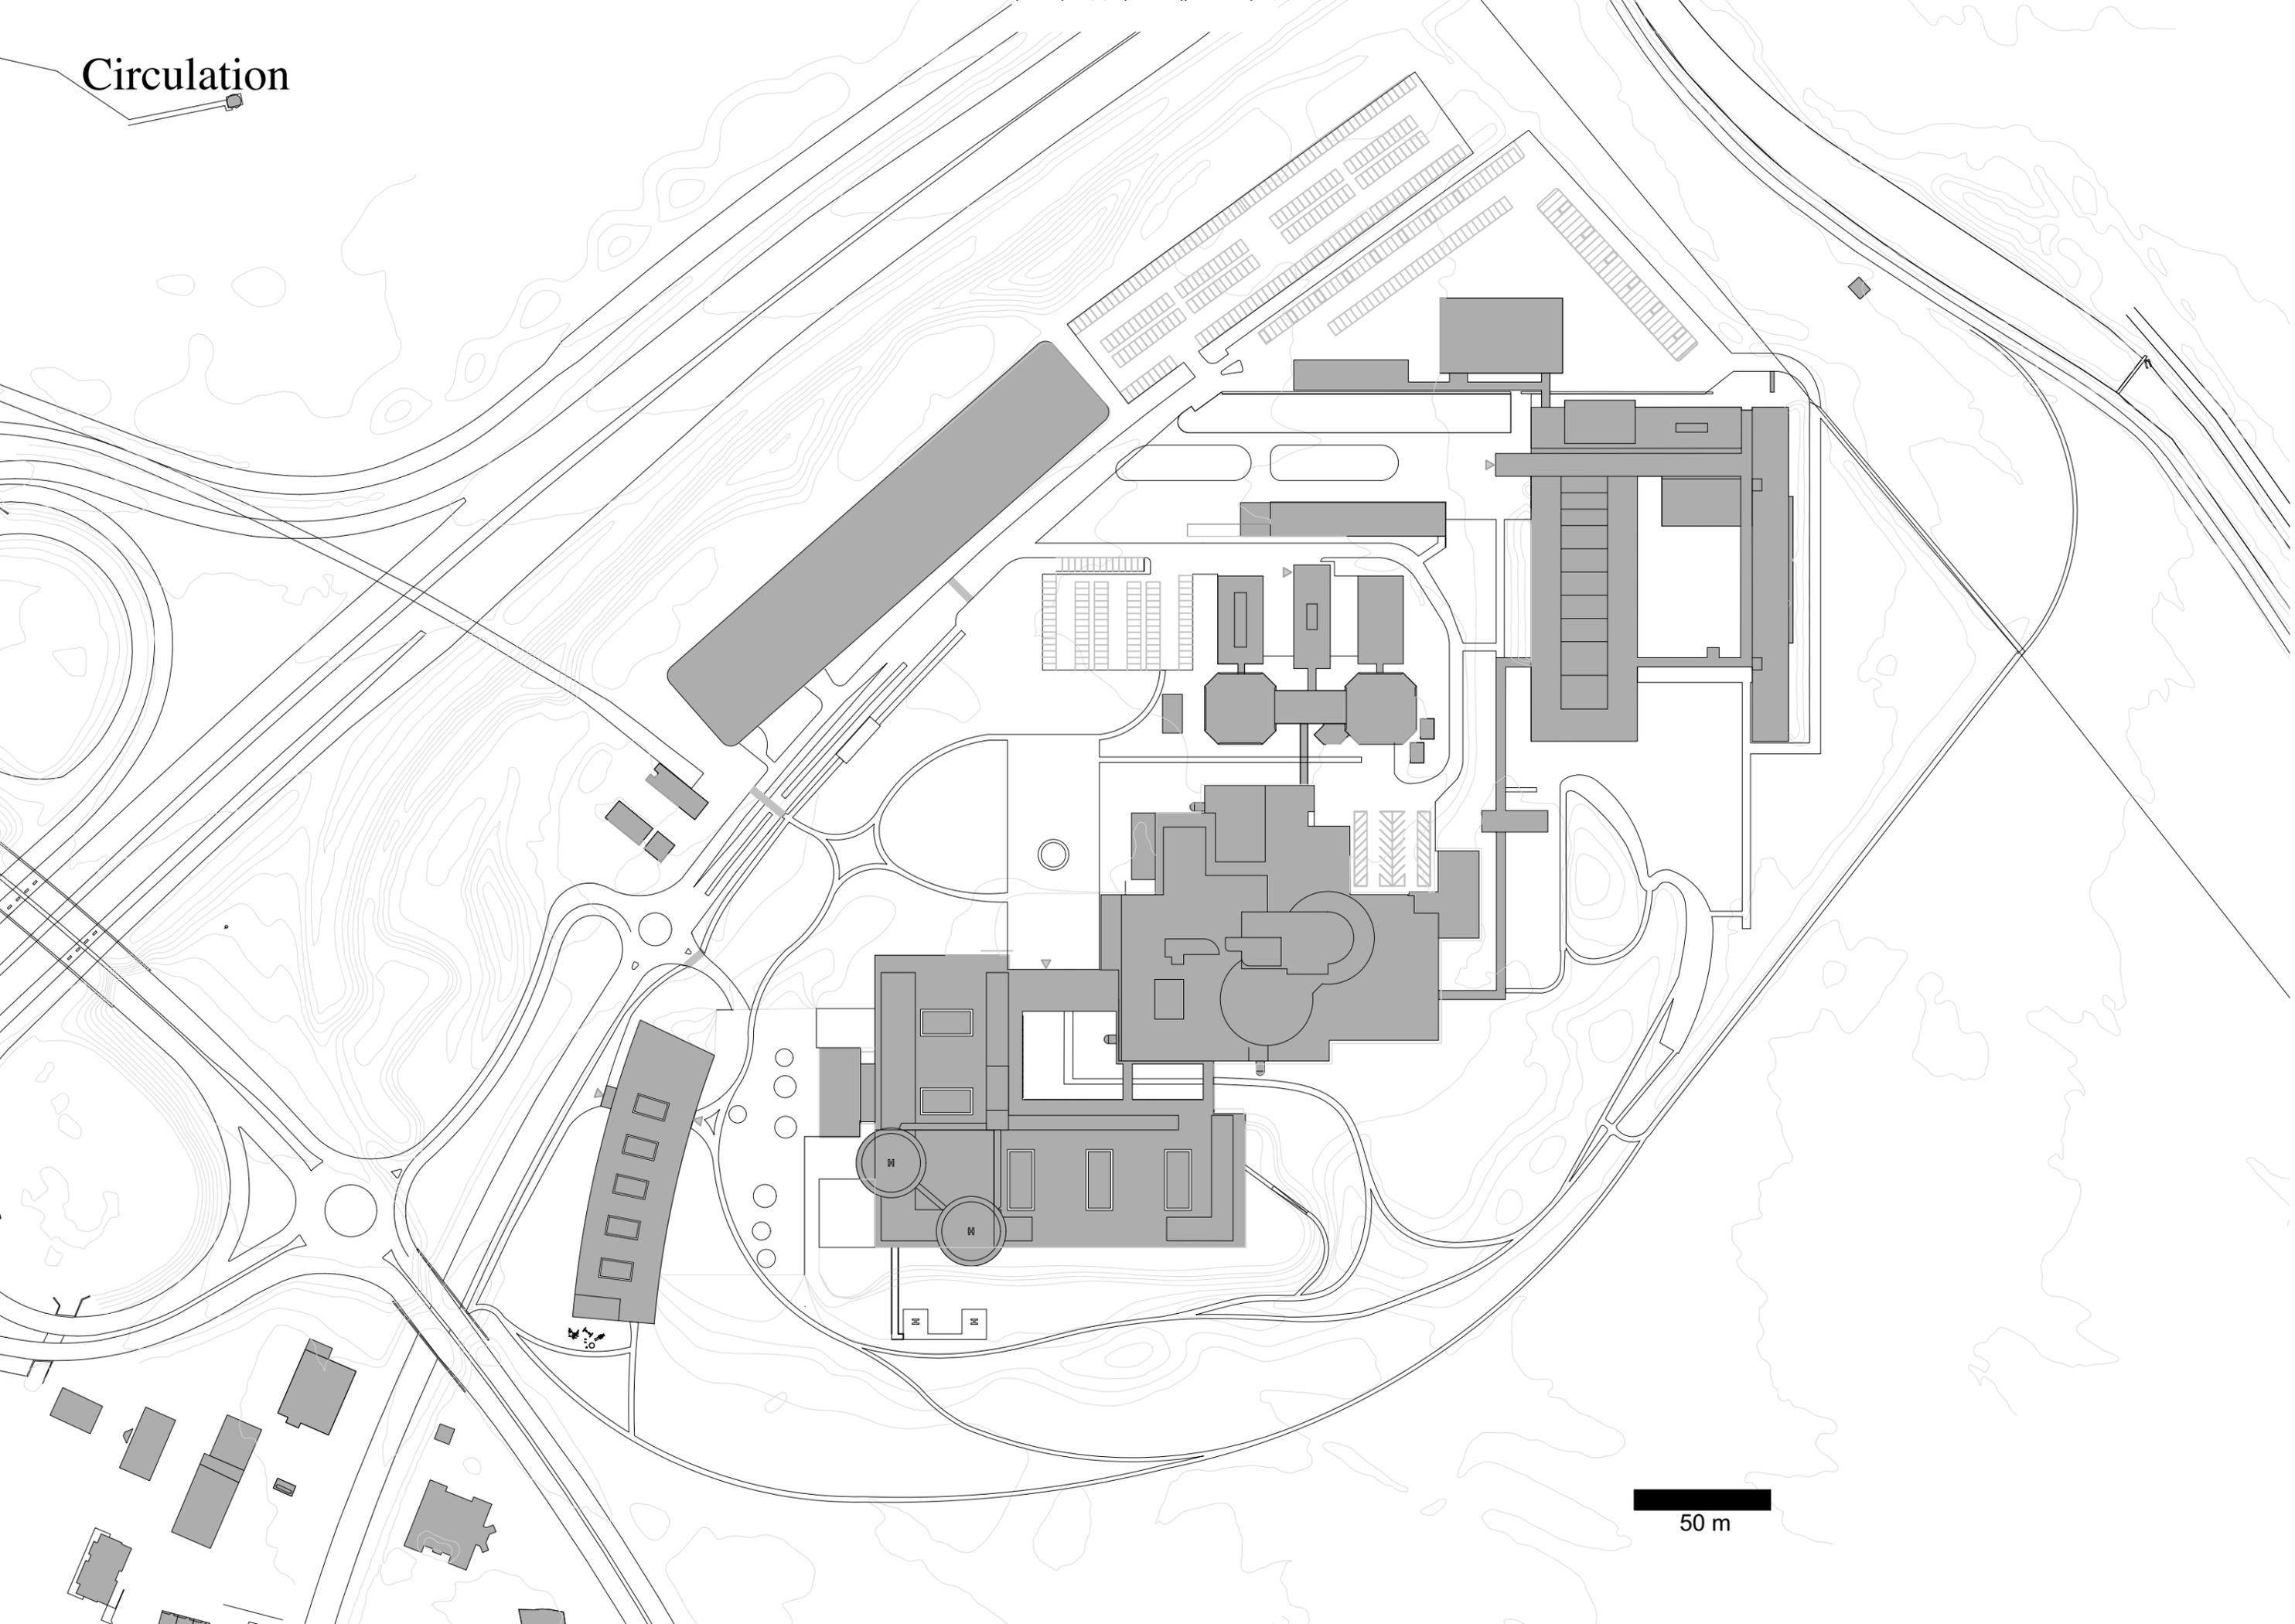


50 m

Tree Plan


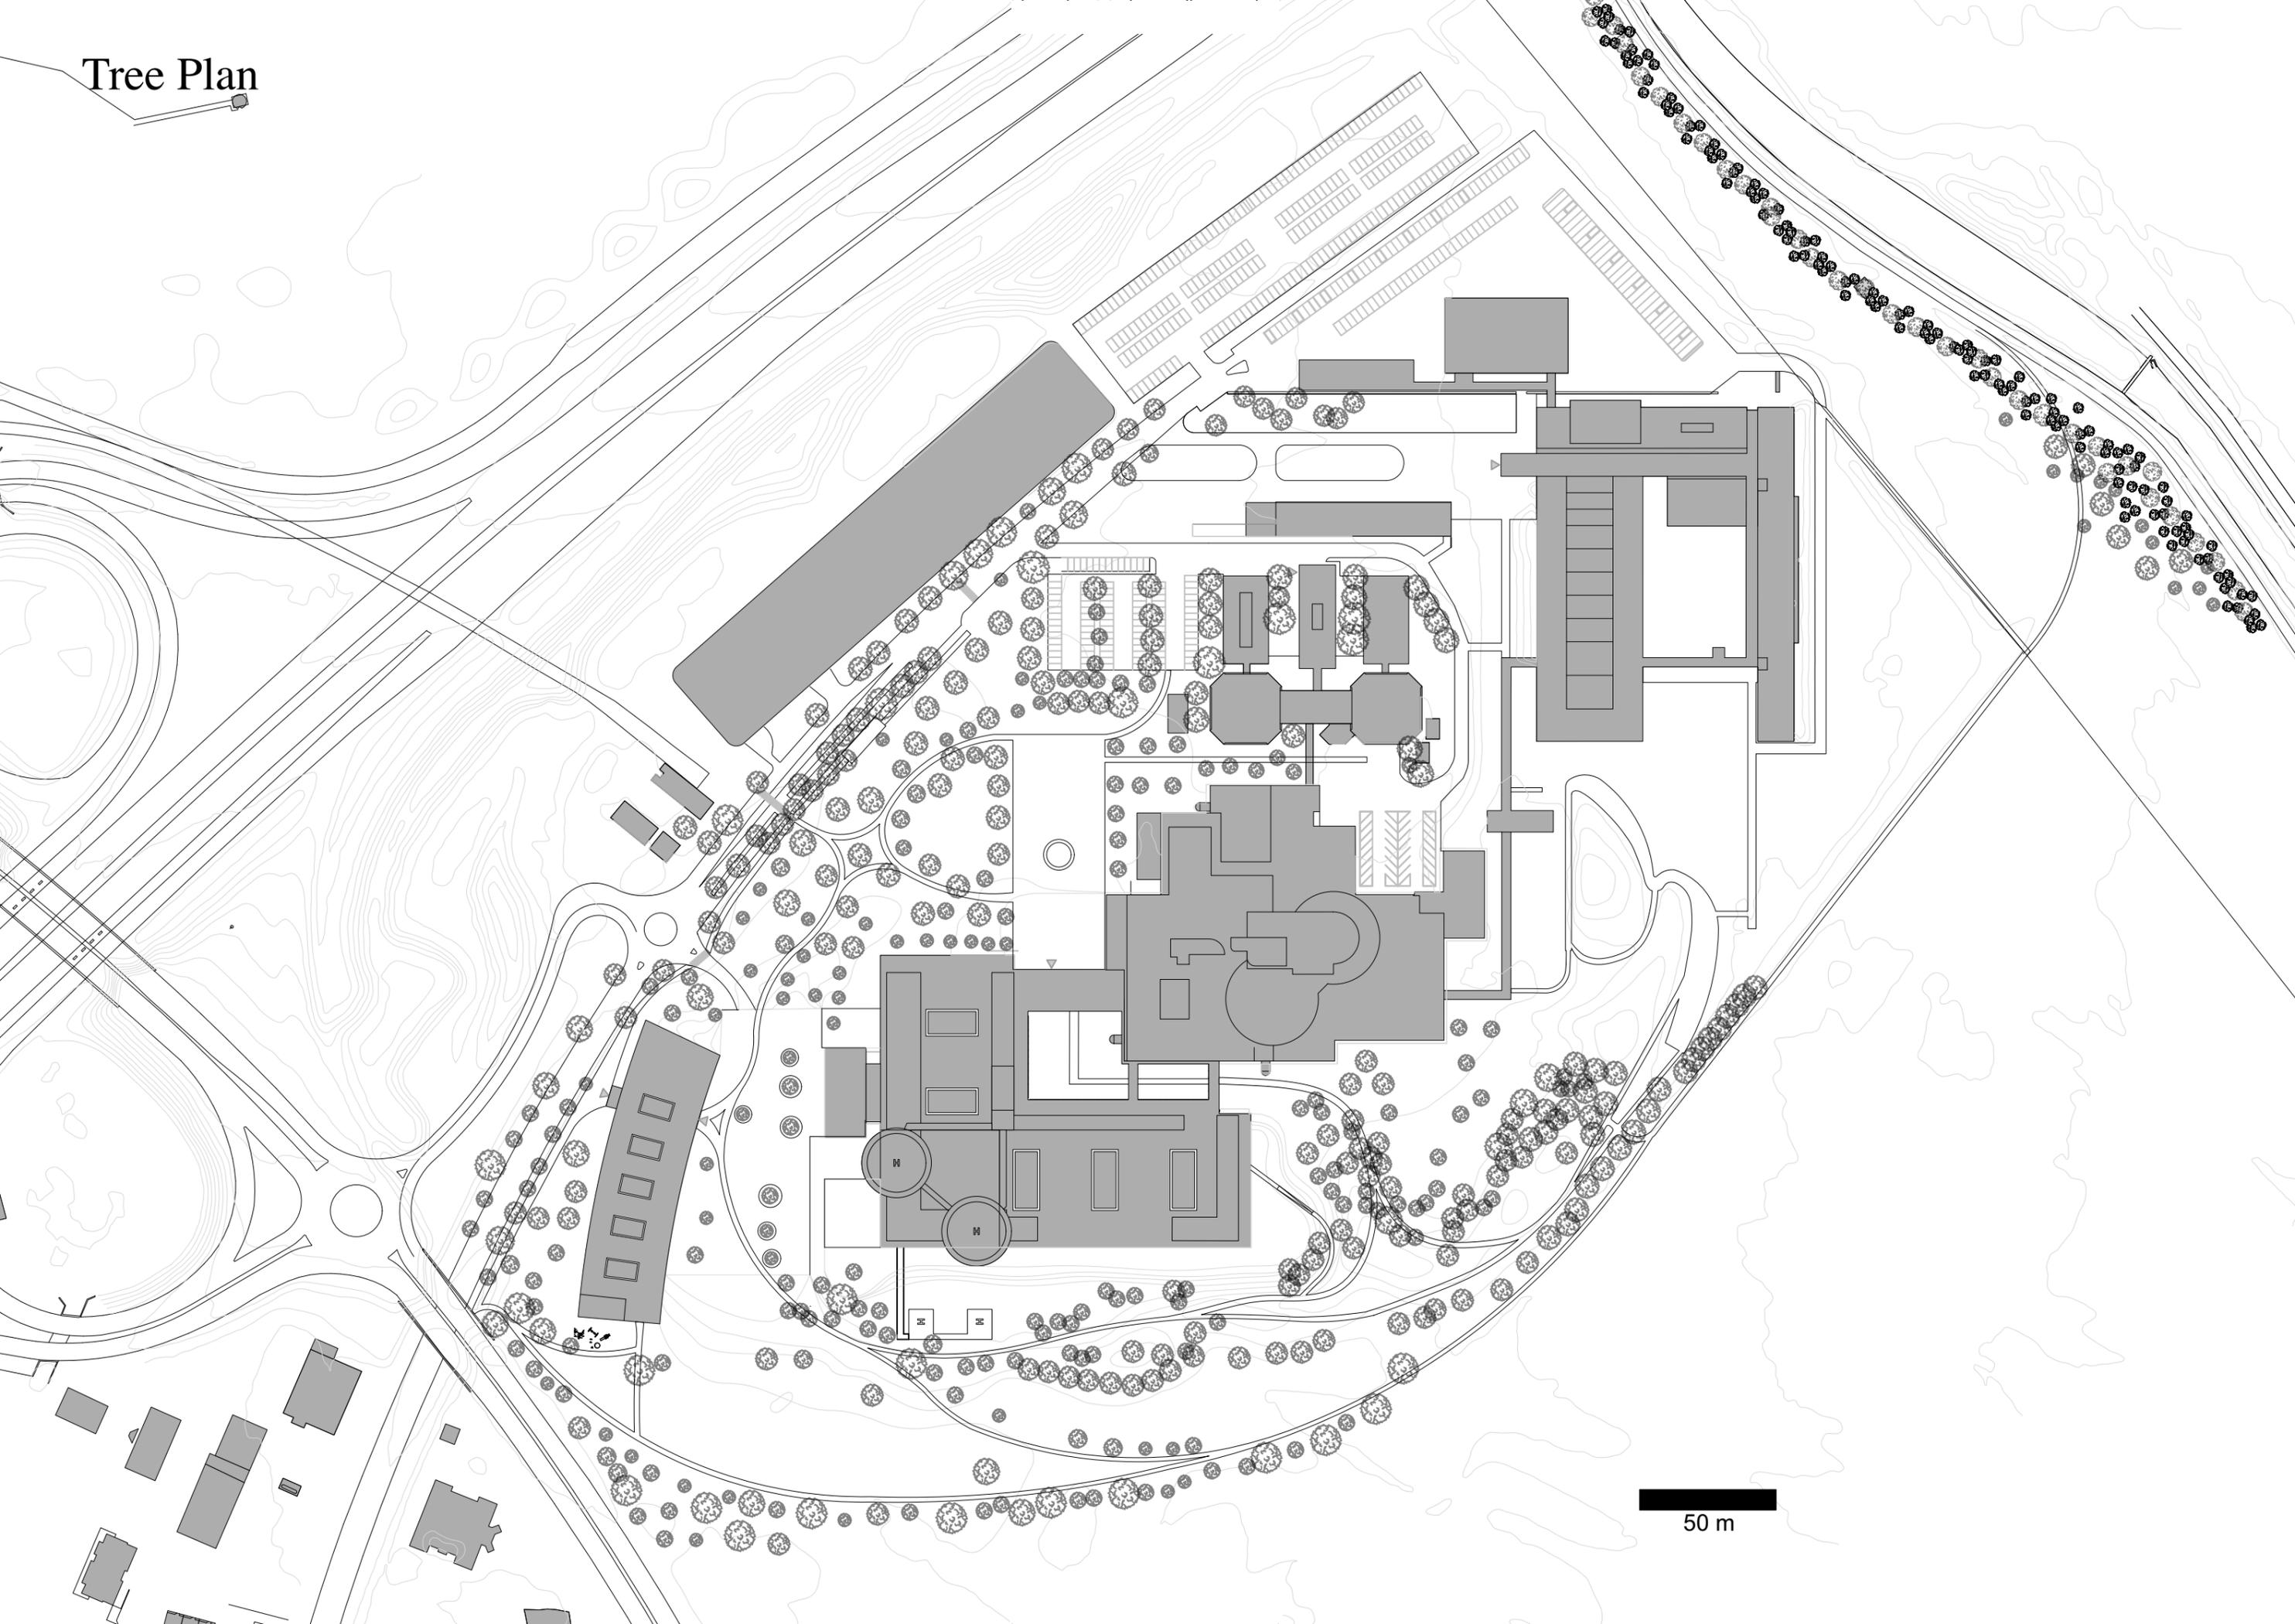


50 m

Ground Floor Connection

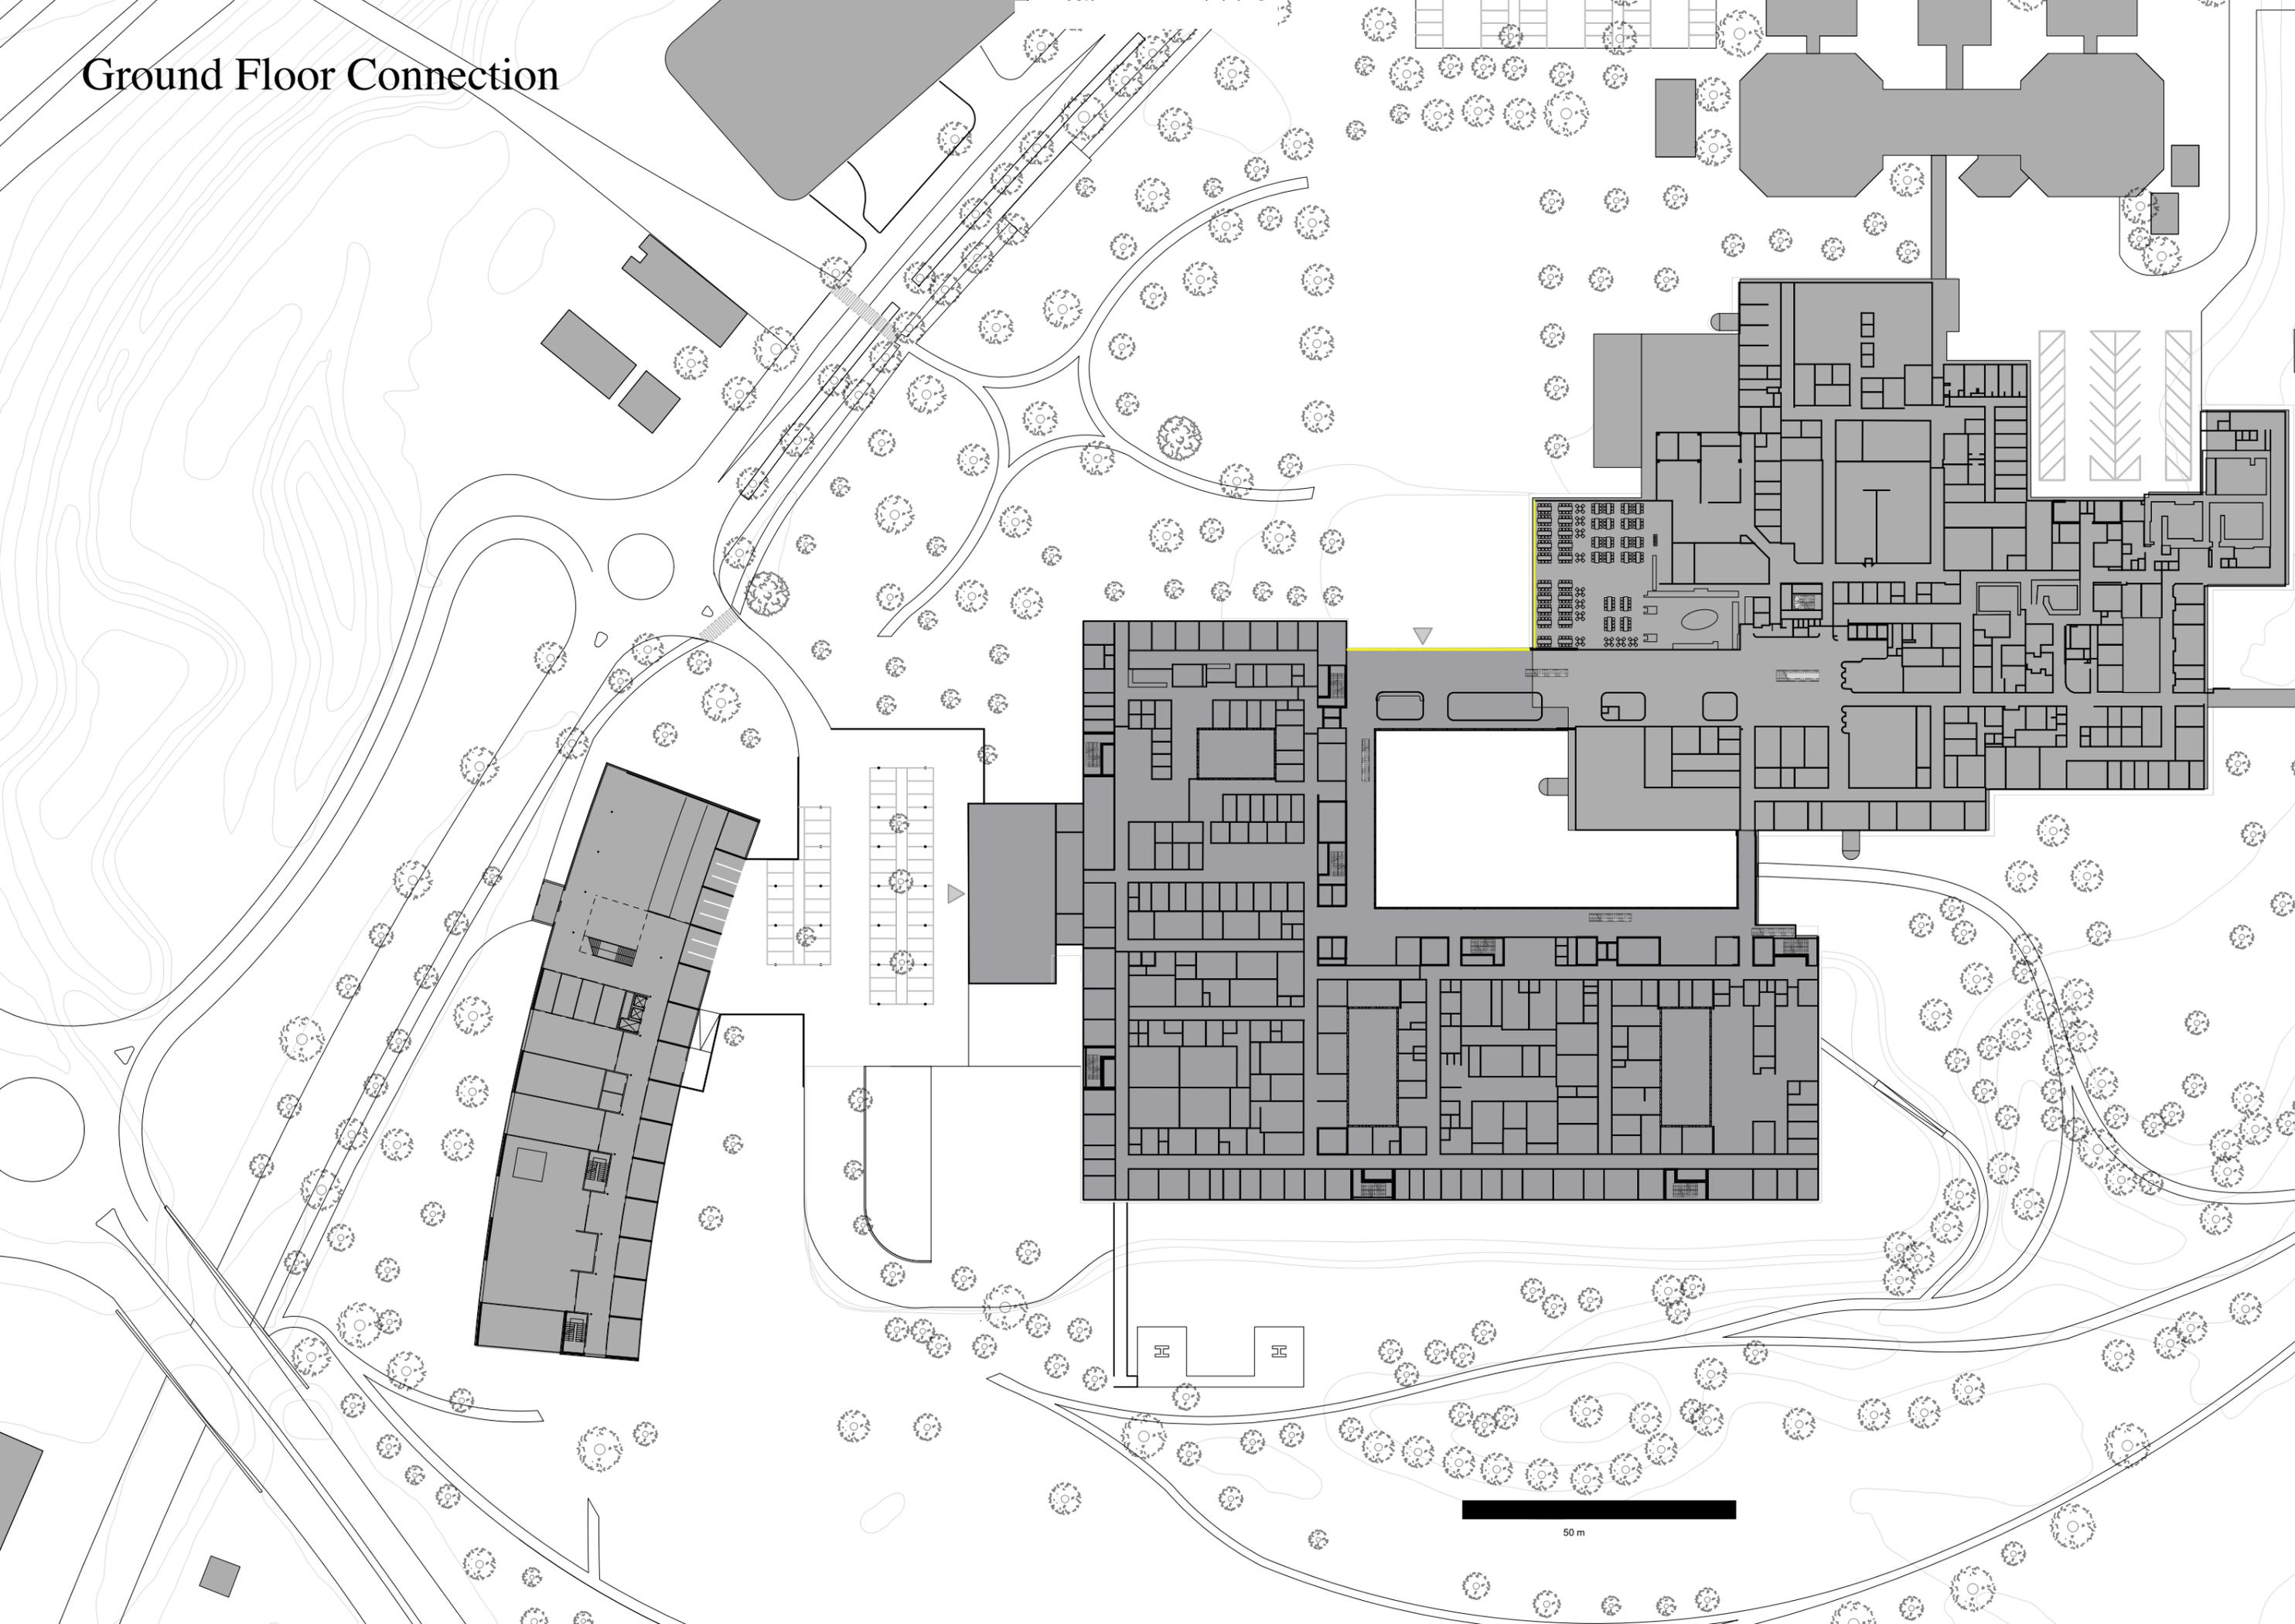


50 m

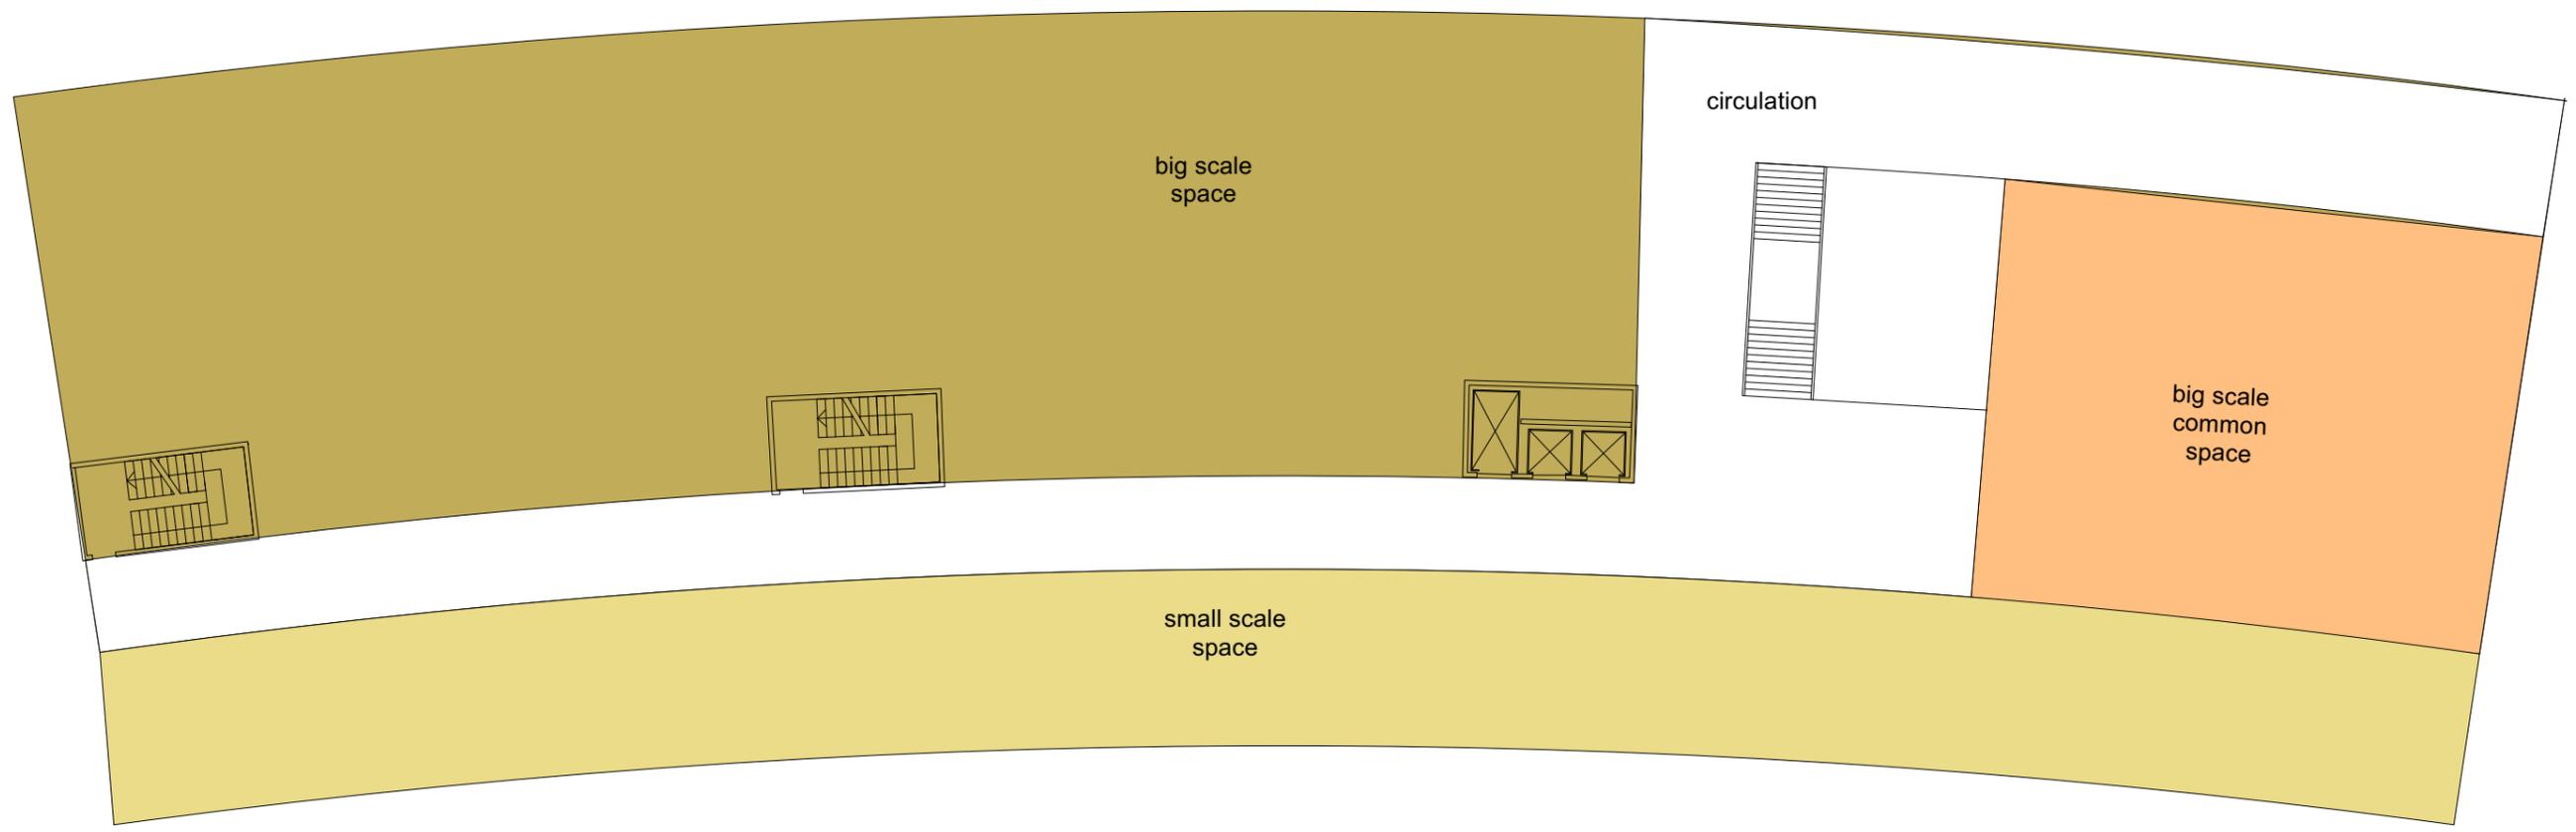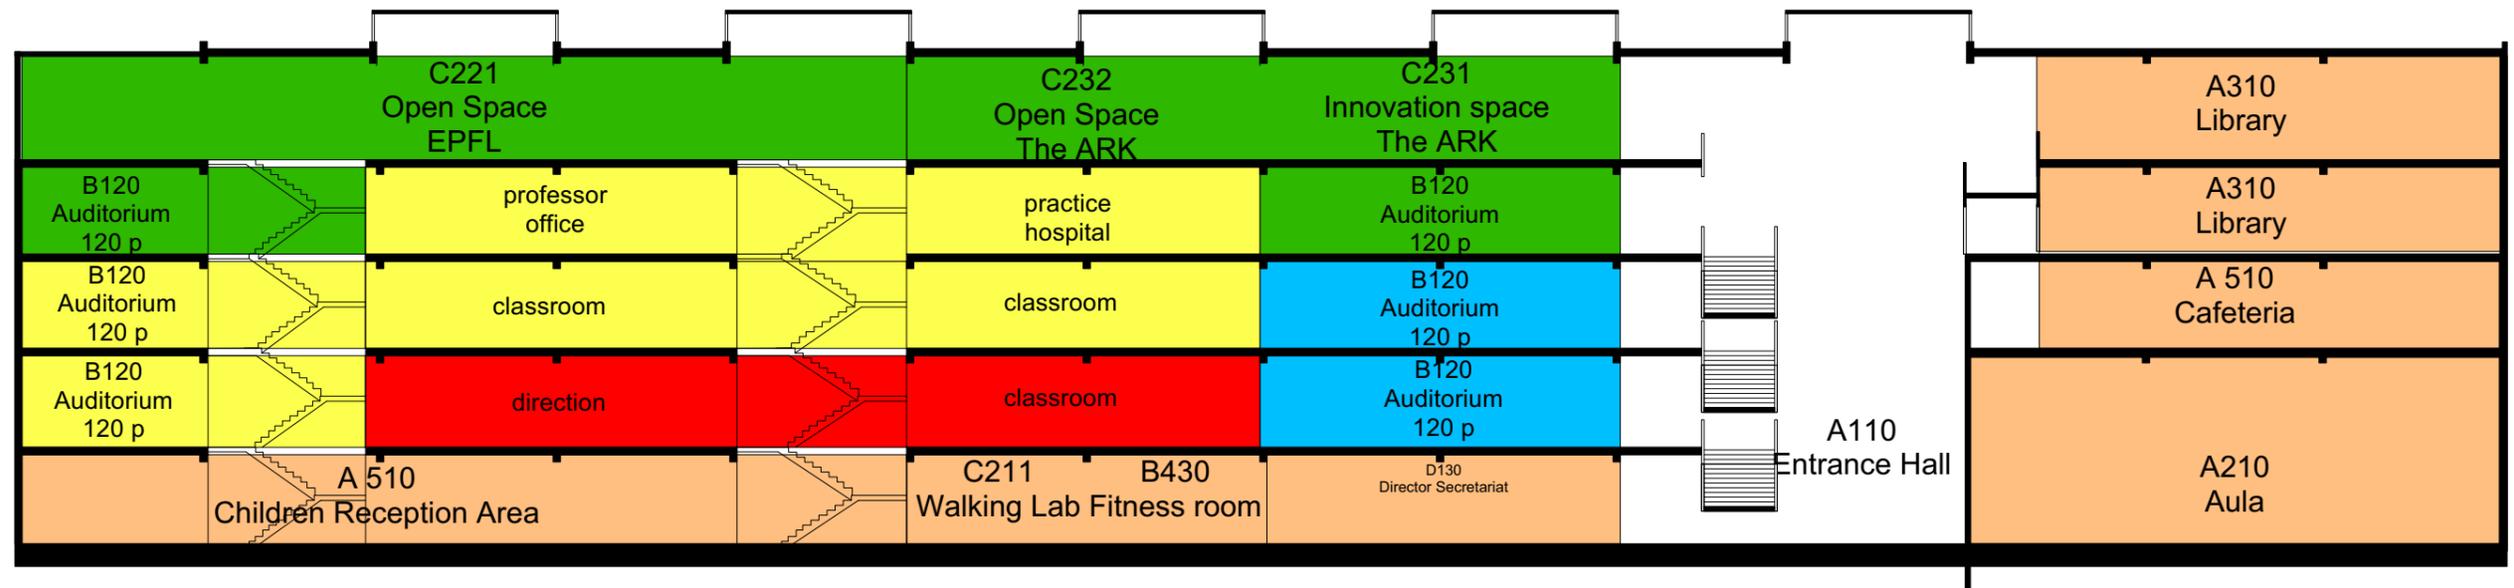


10 m

Elevation South

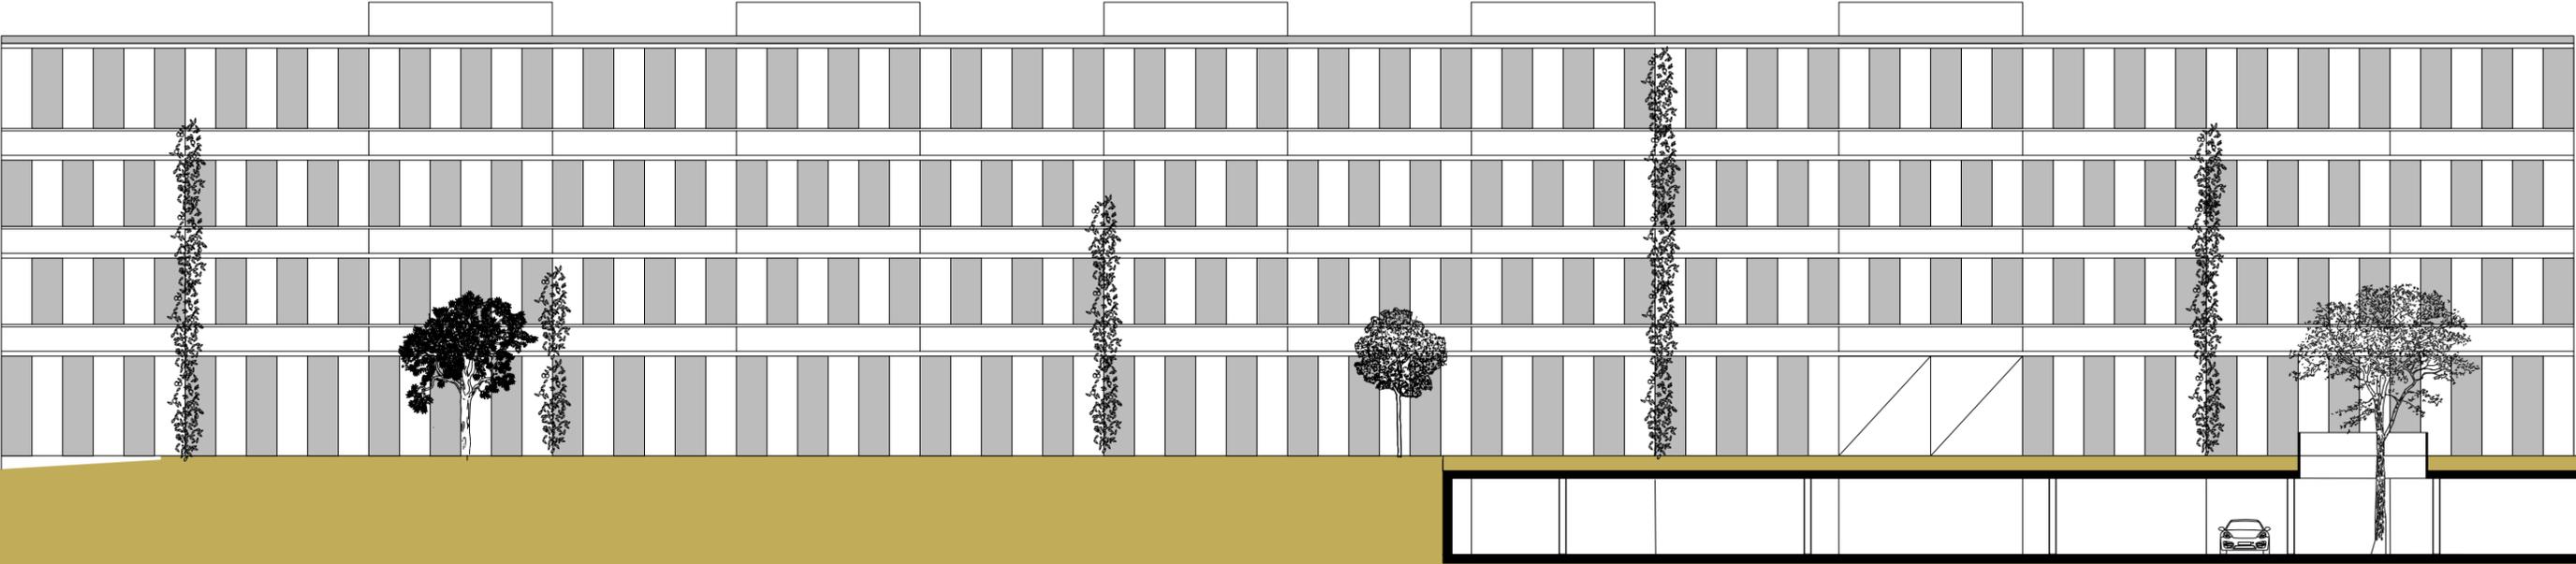


Elevation East

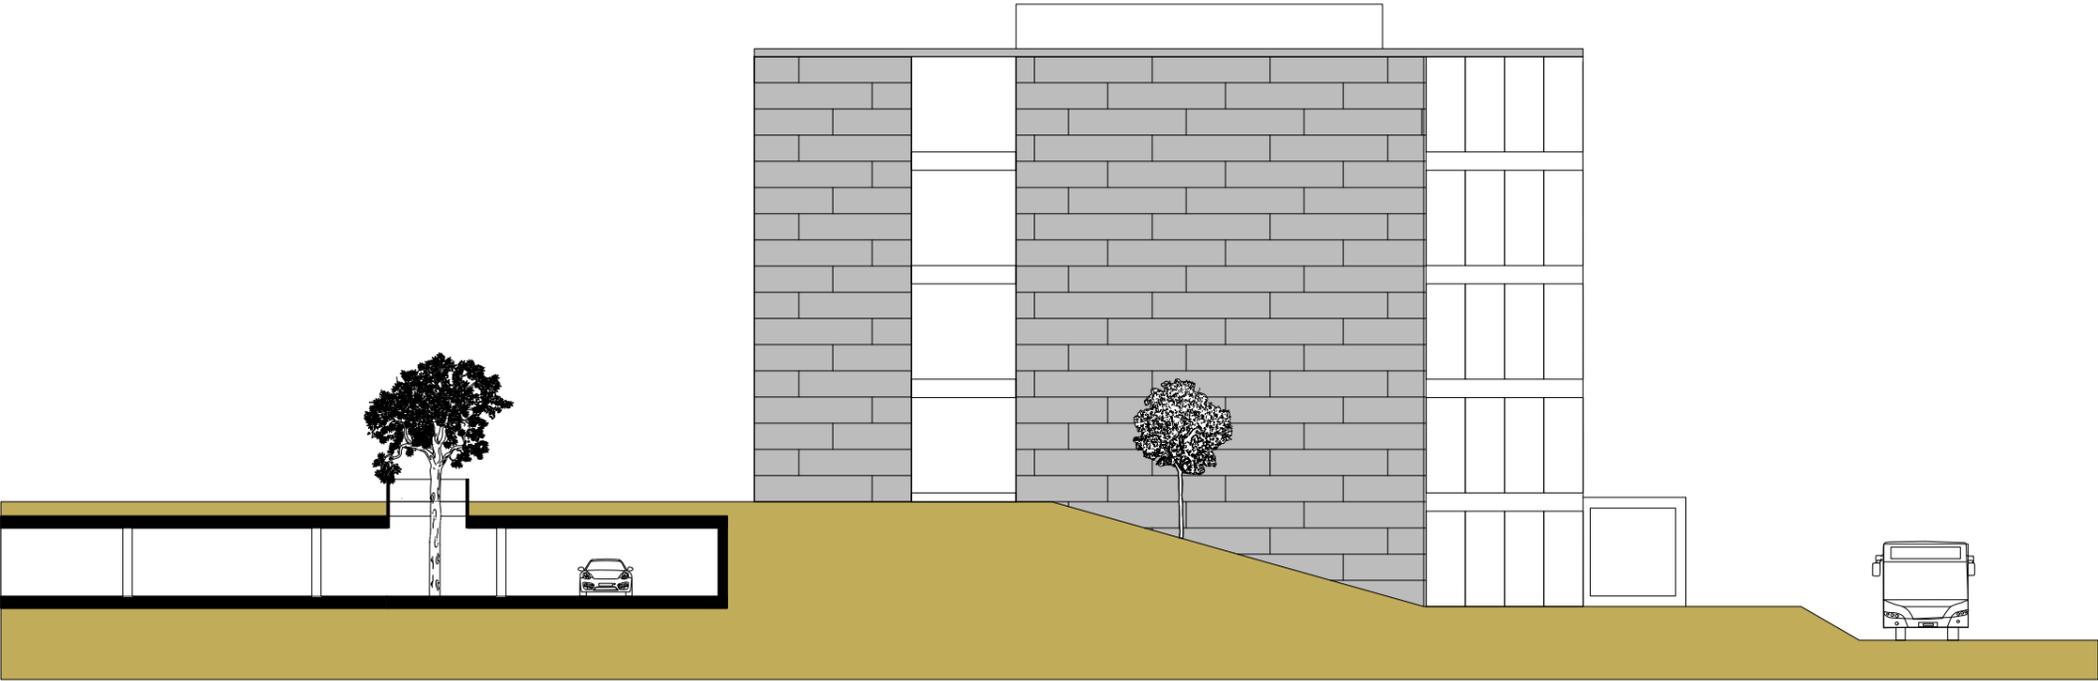


10 m

Elevation North

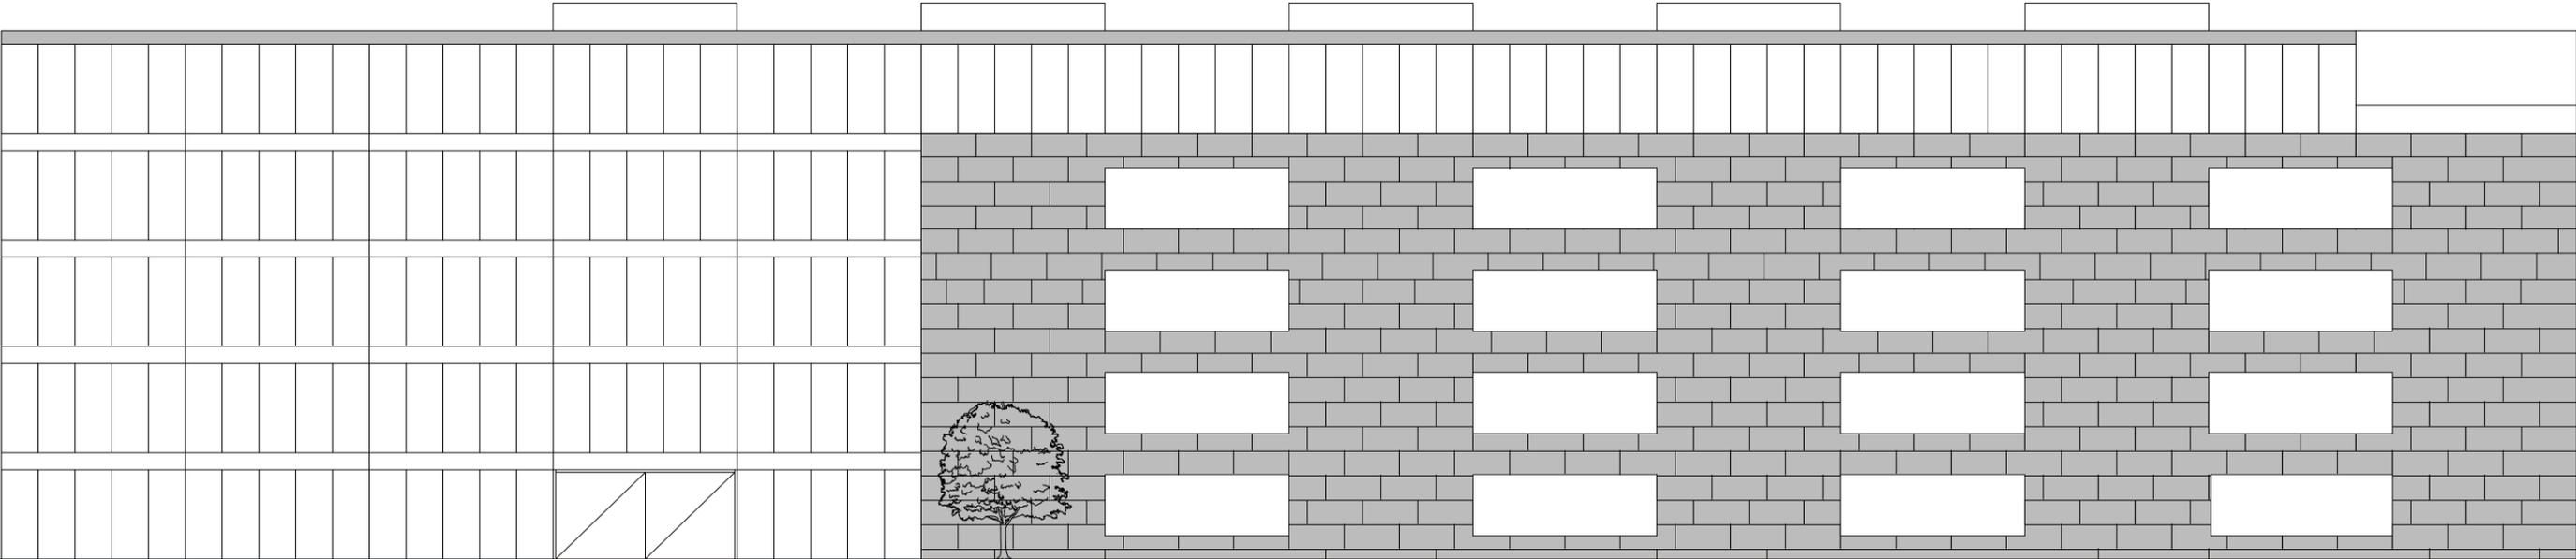


Elevation West

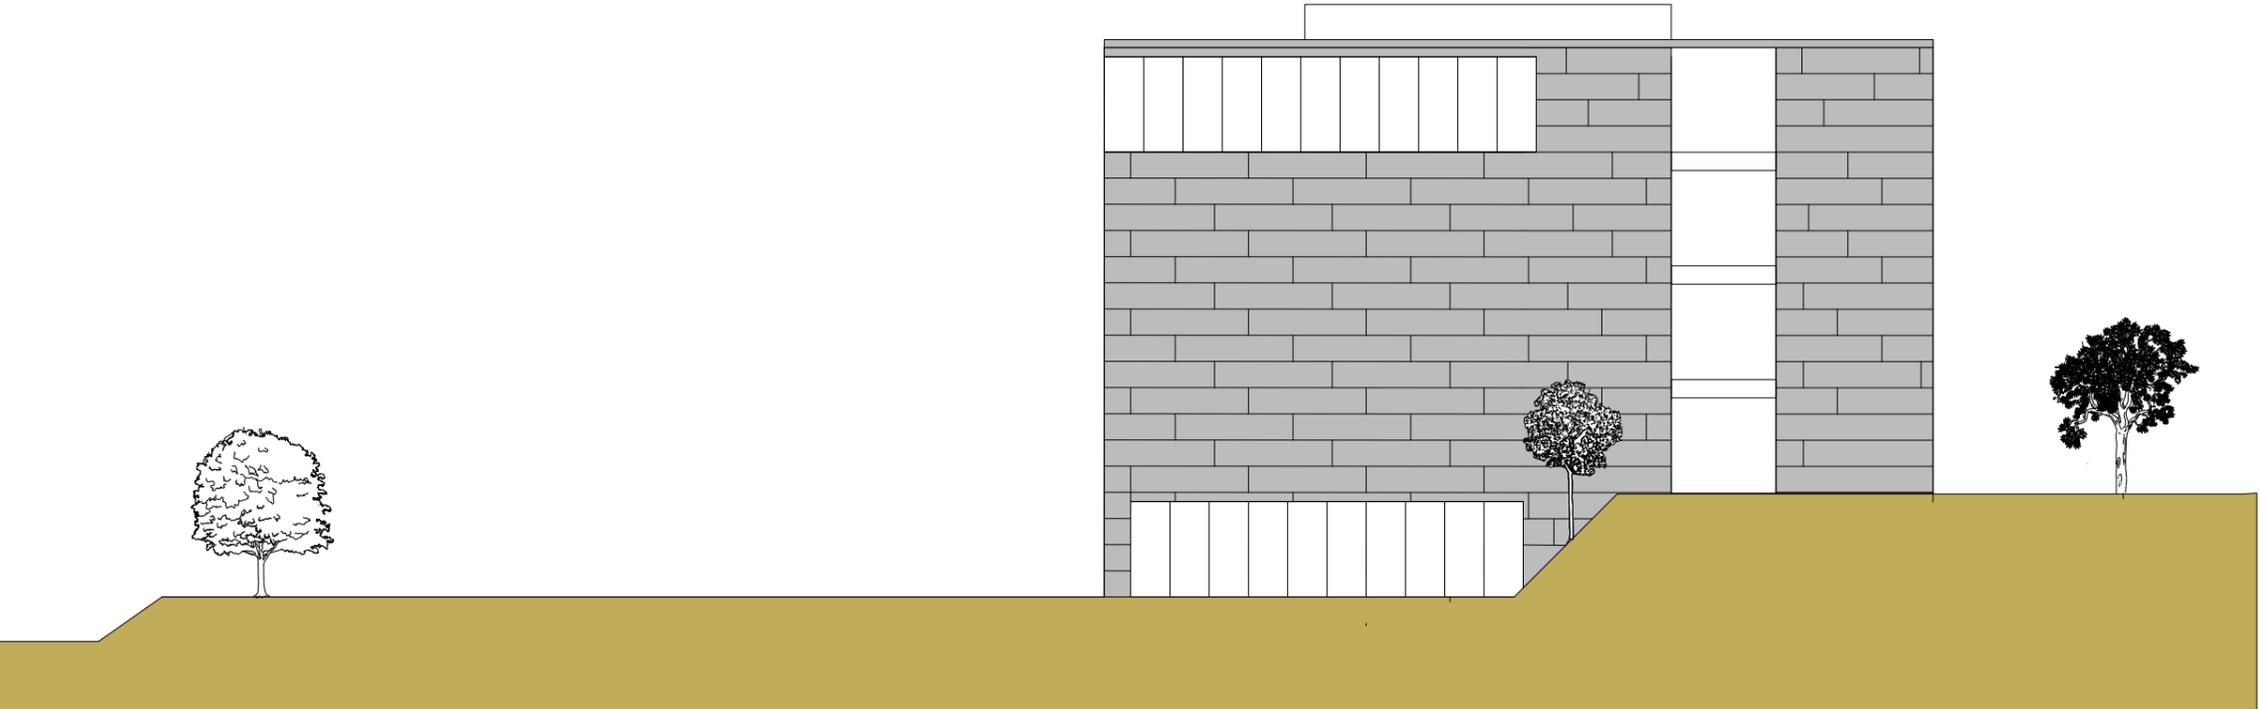


10 m




Ground Floor

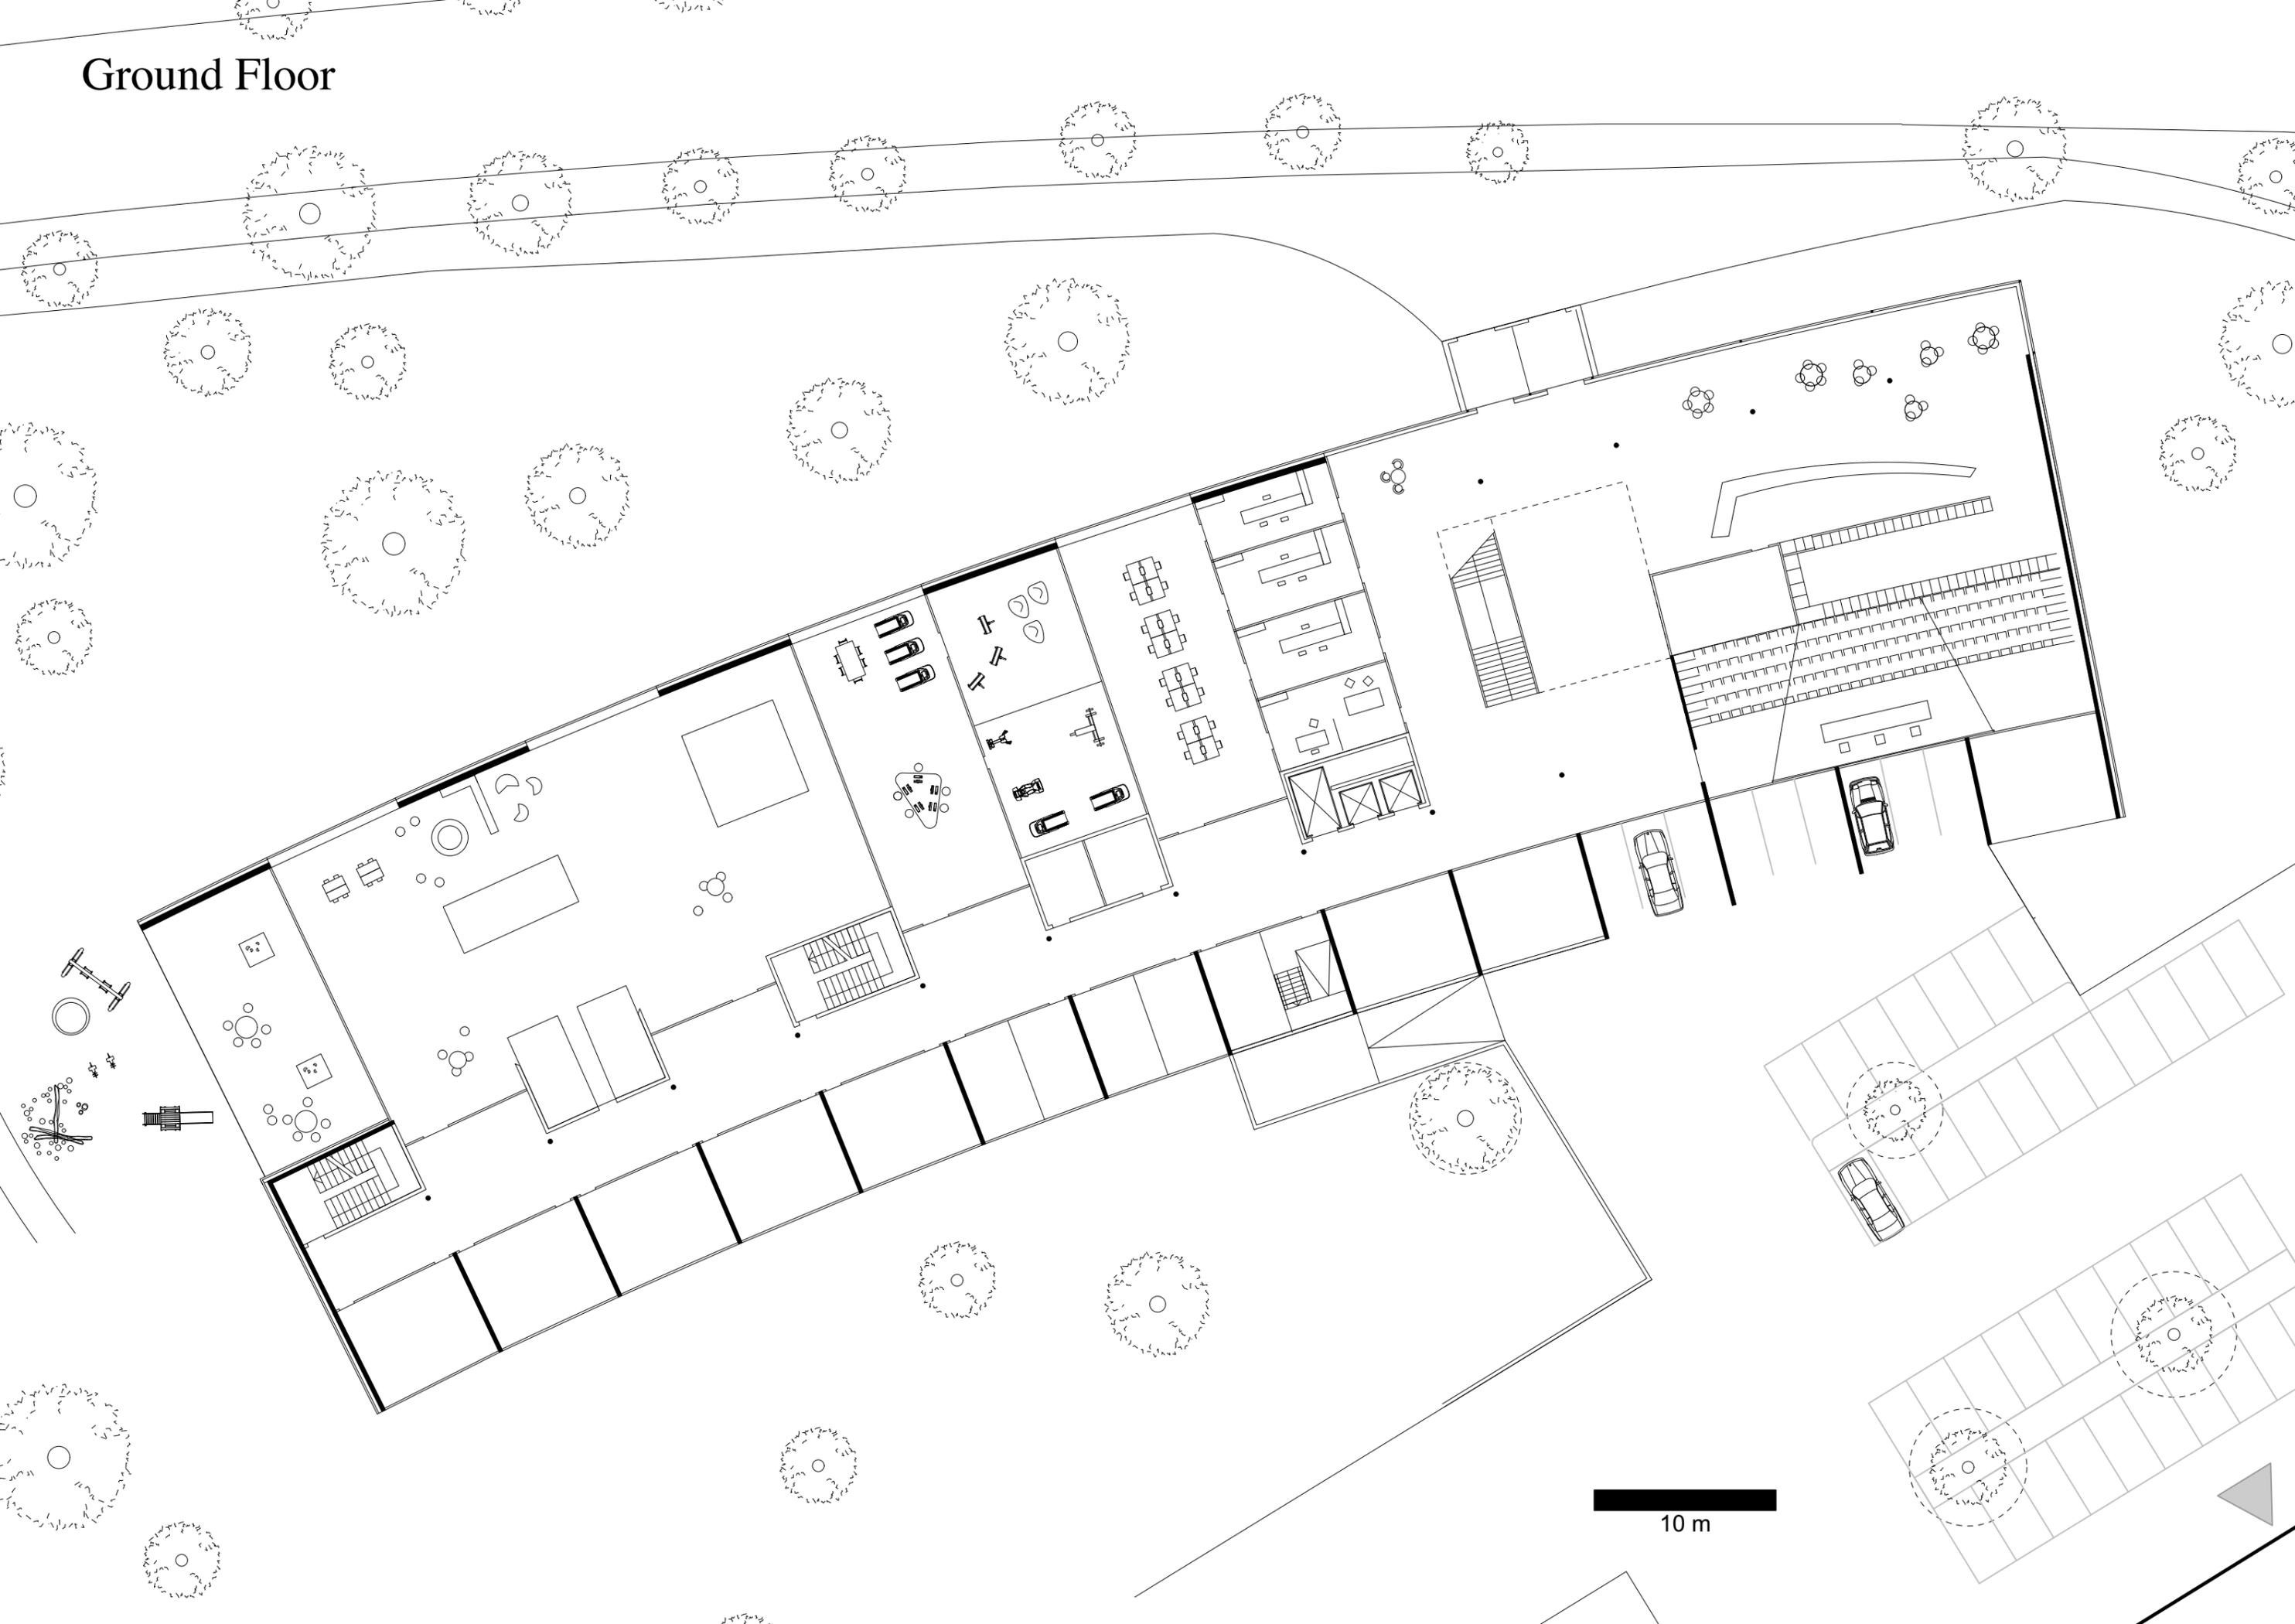


First Floor

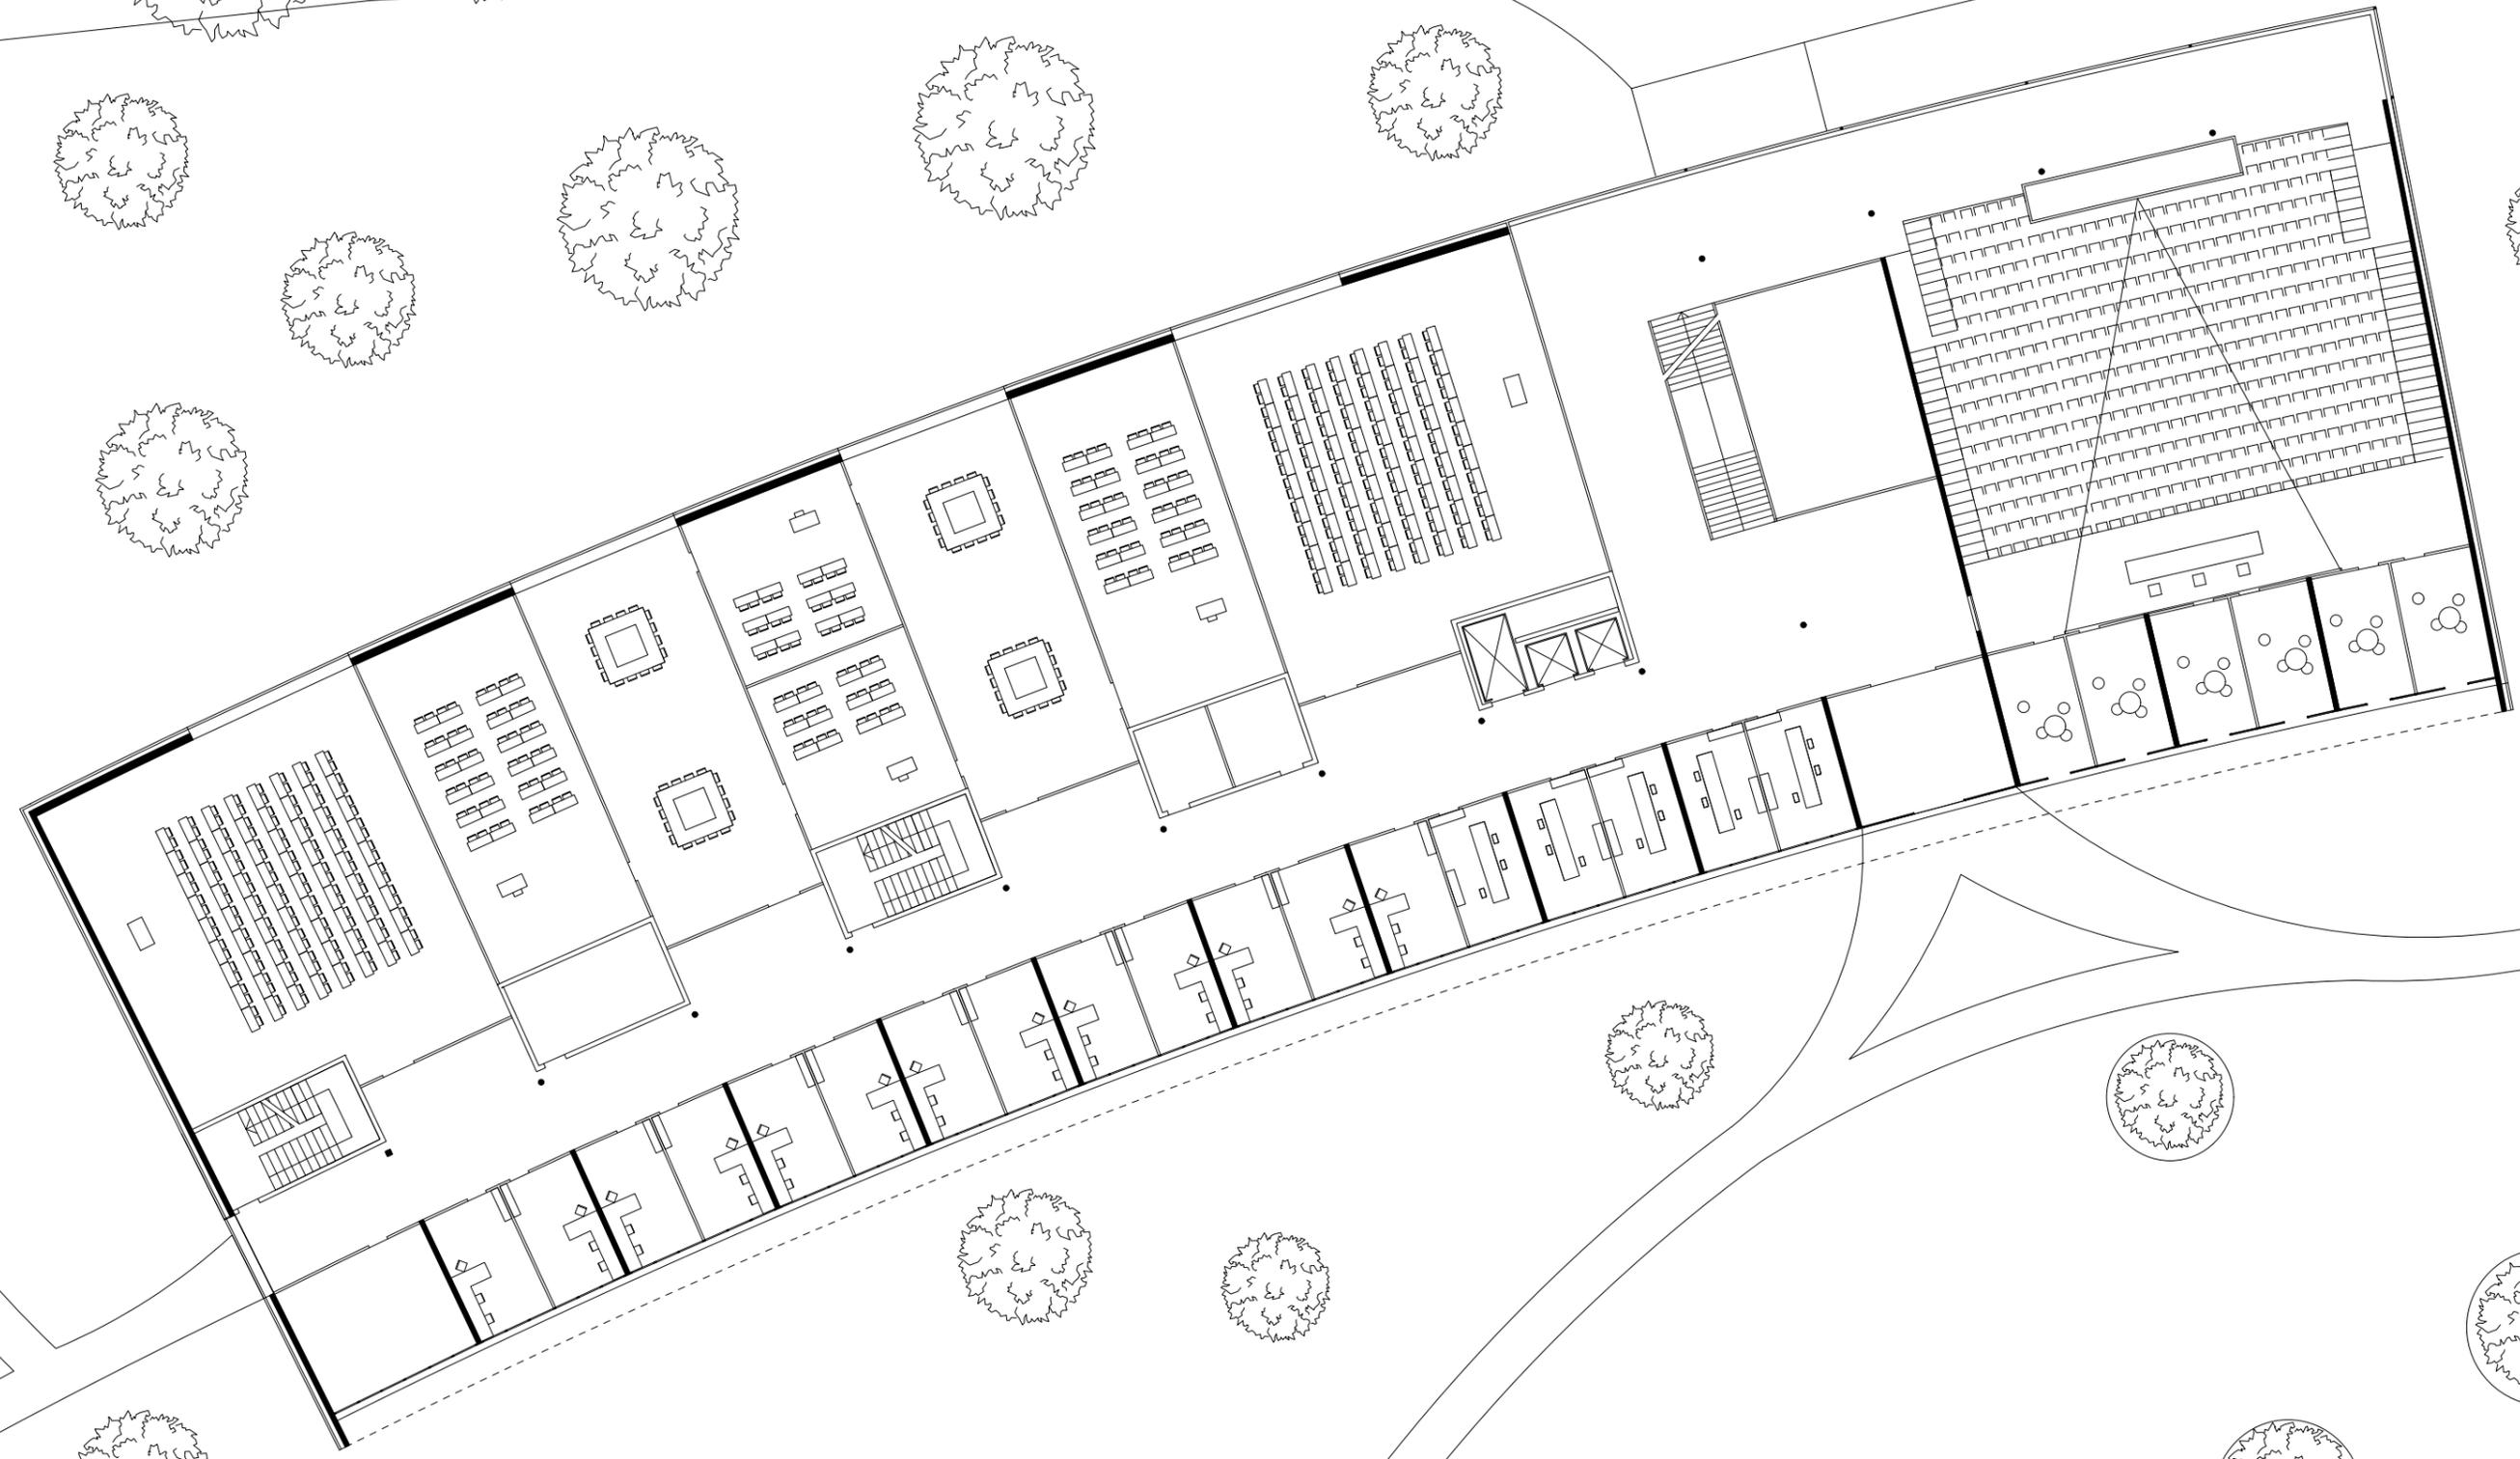

10 m

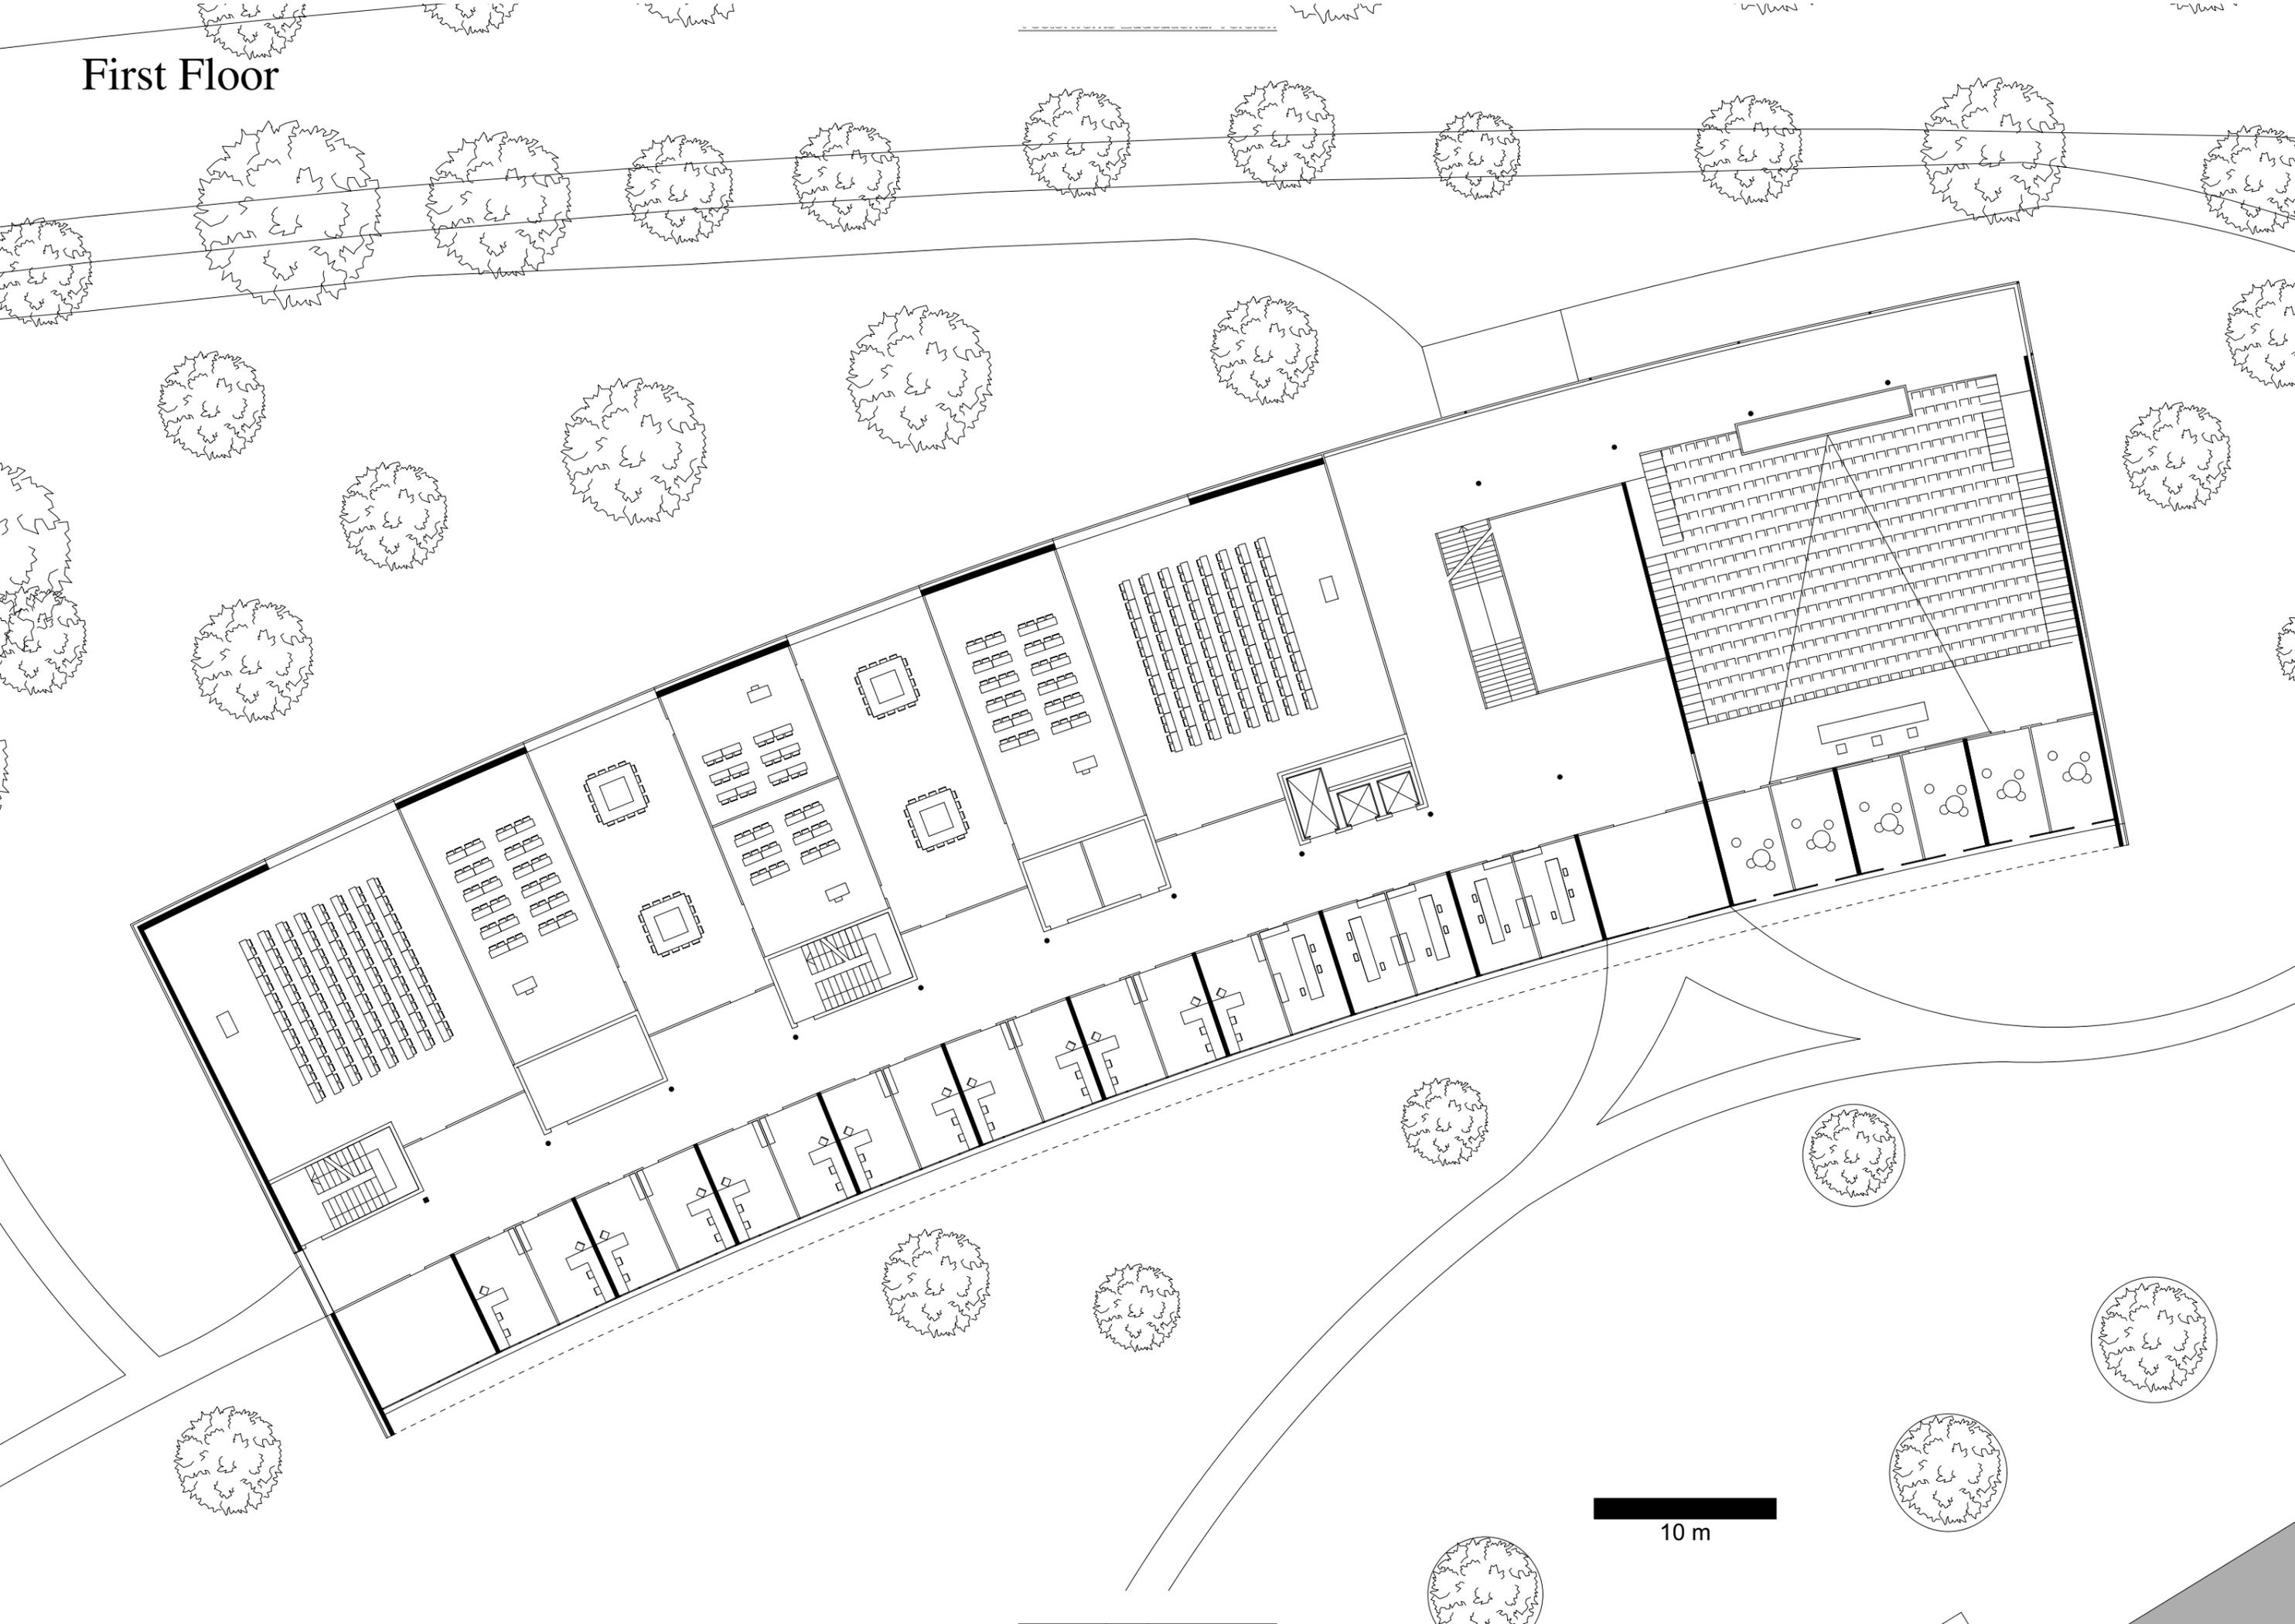


Second Floor

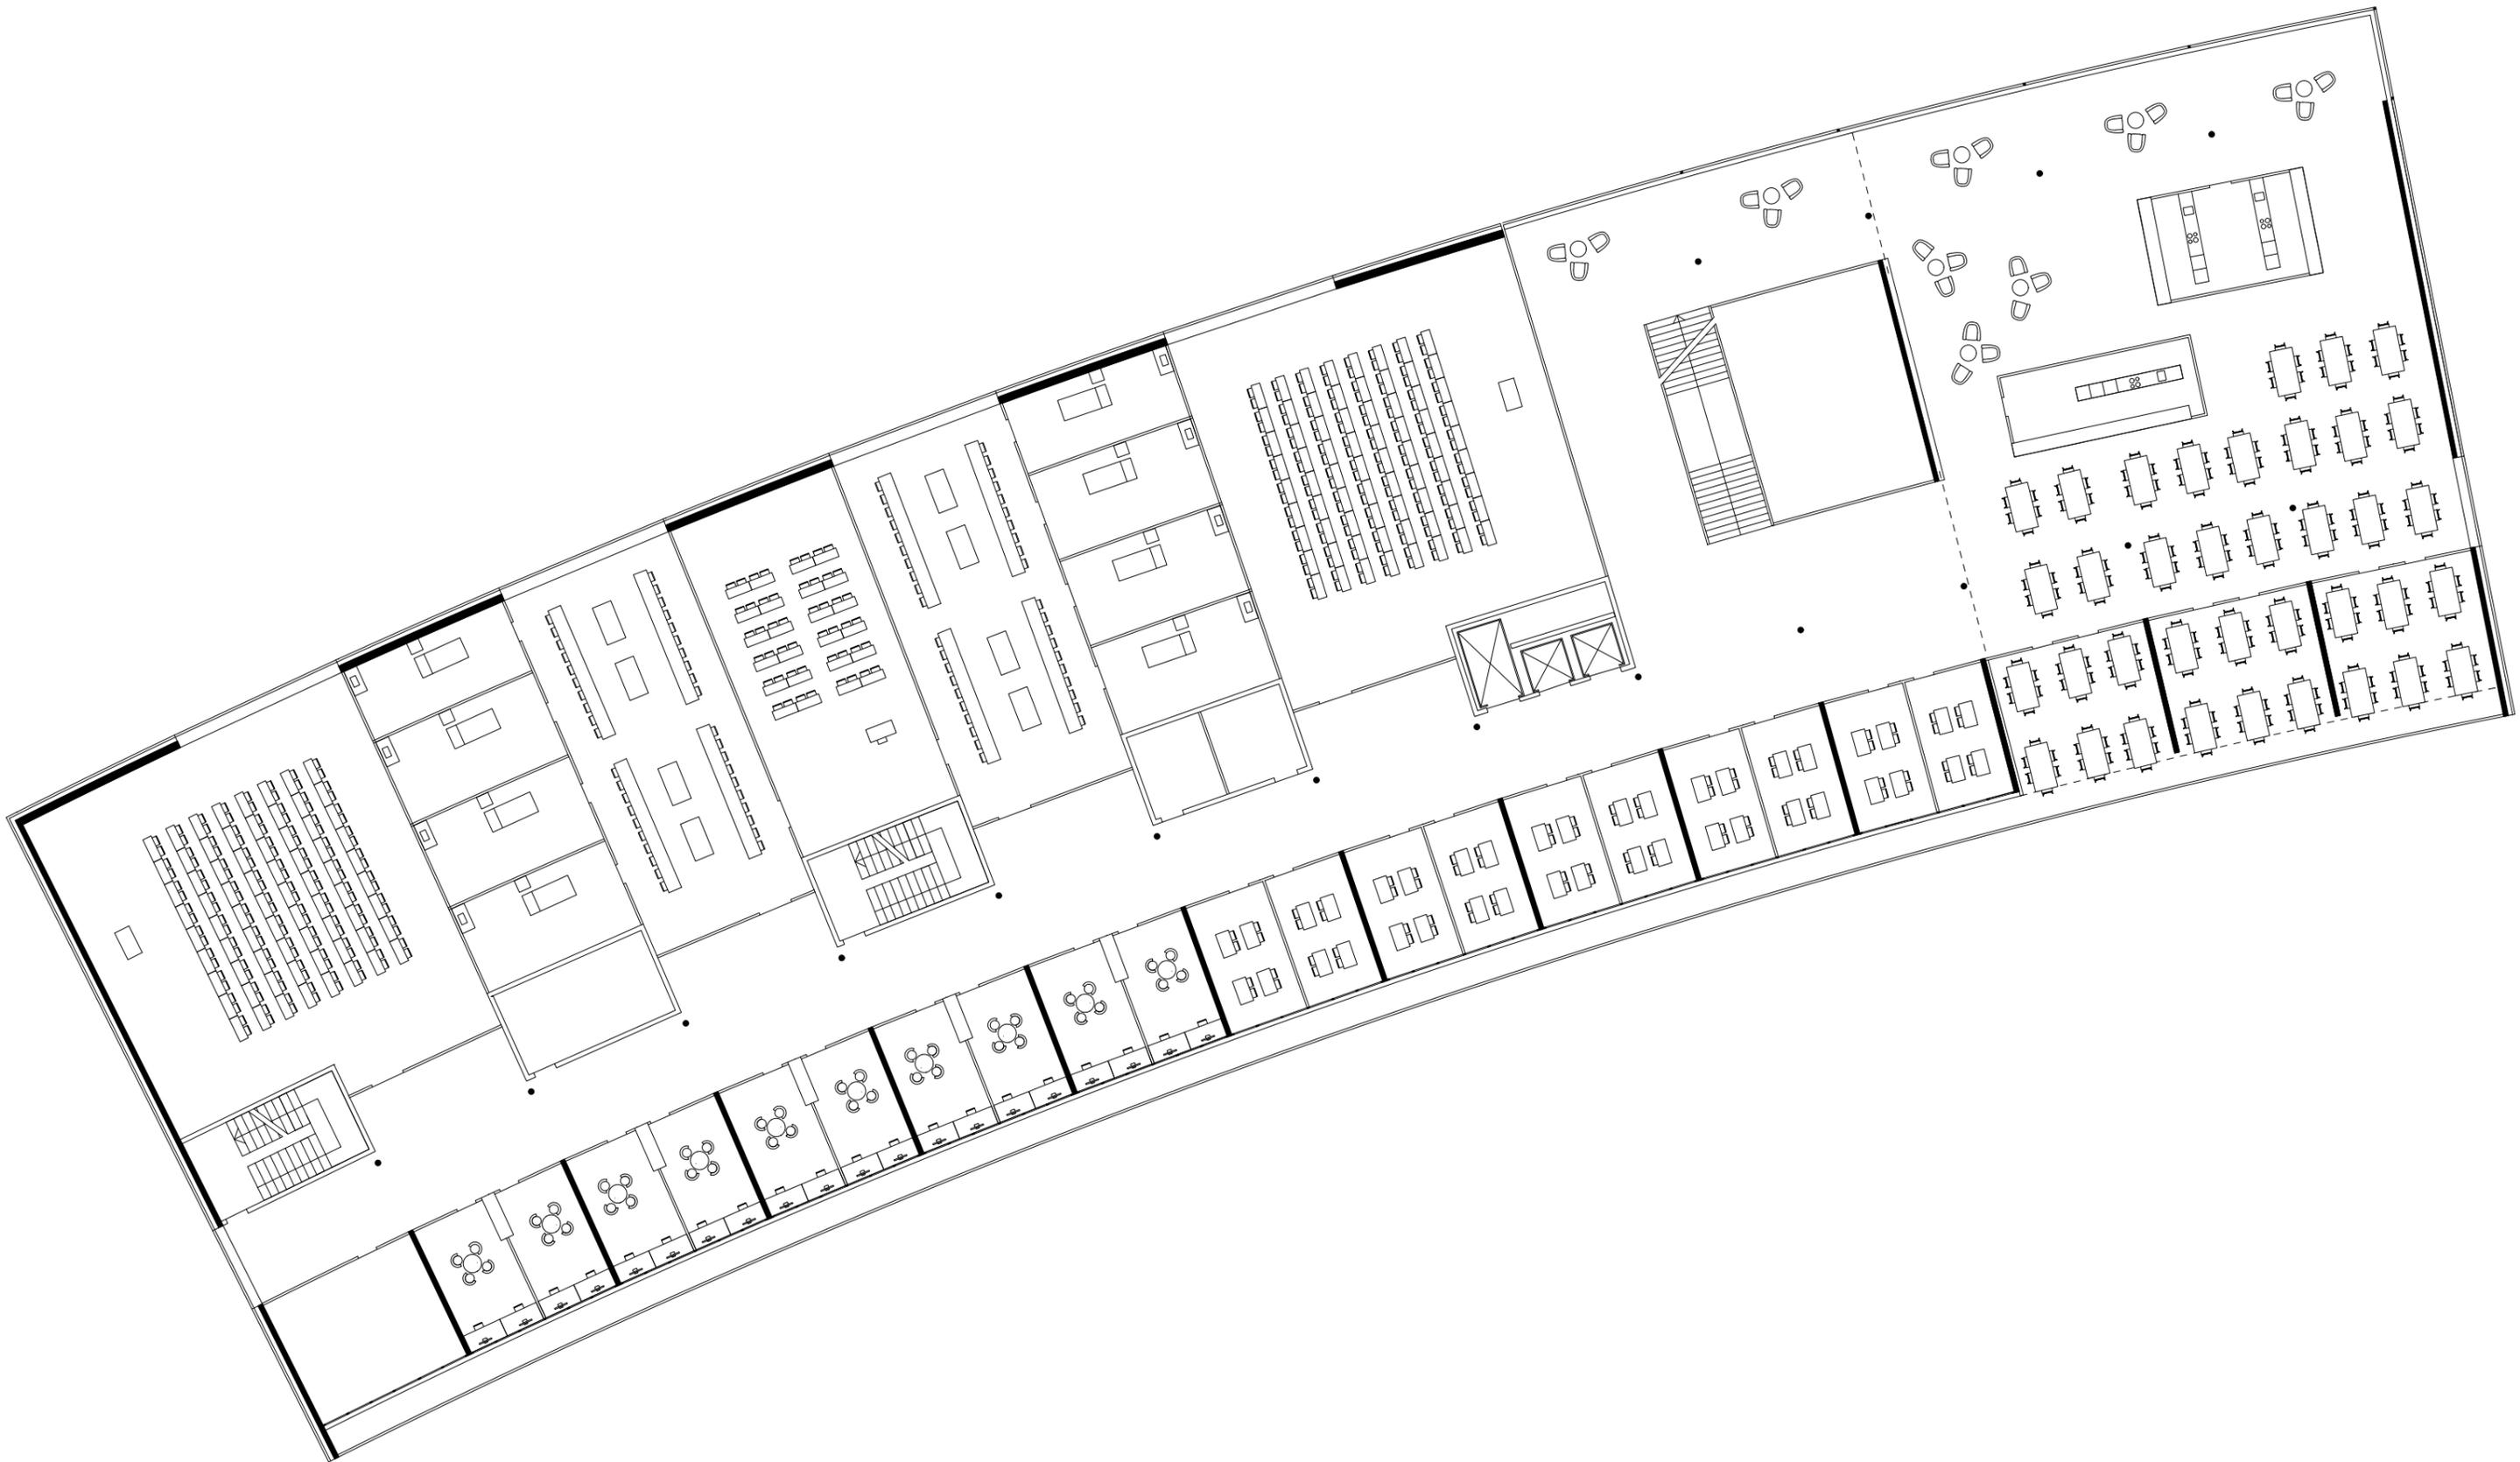


Third Floor



on

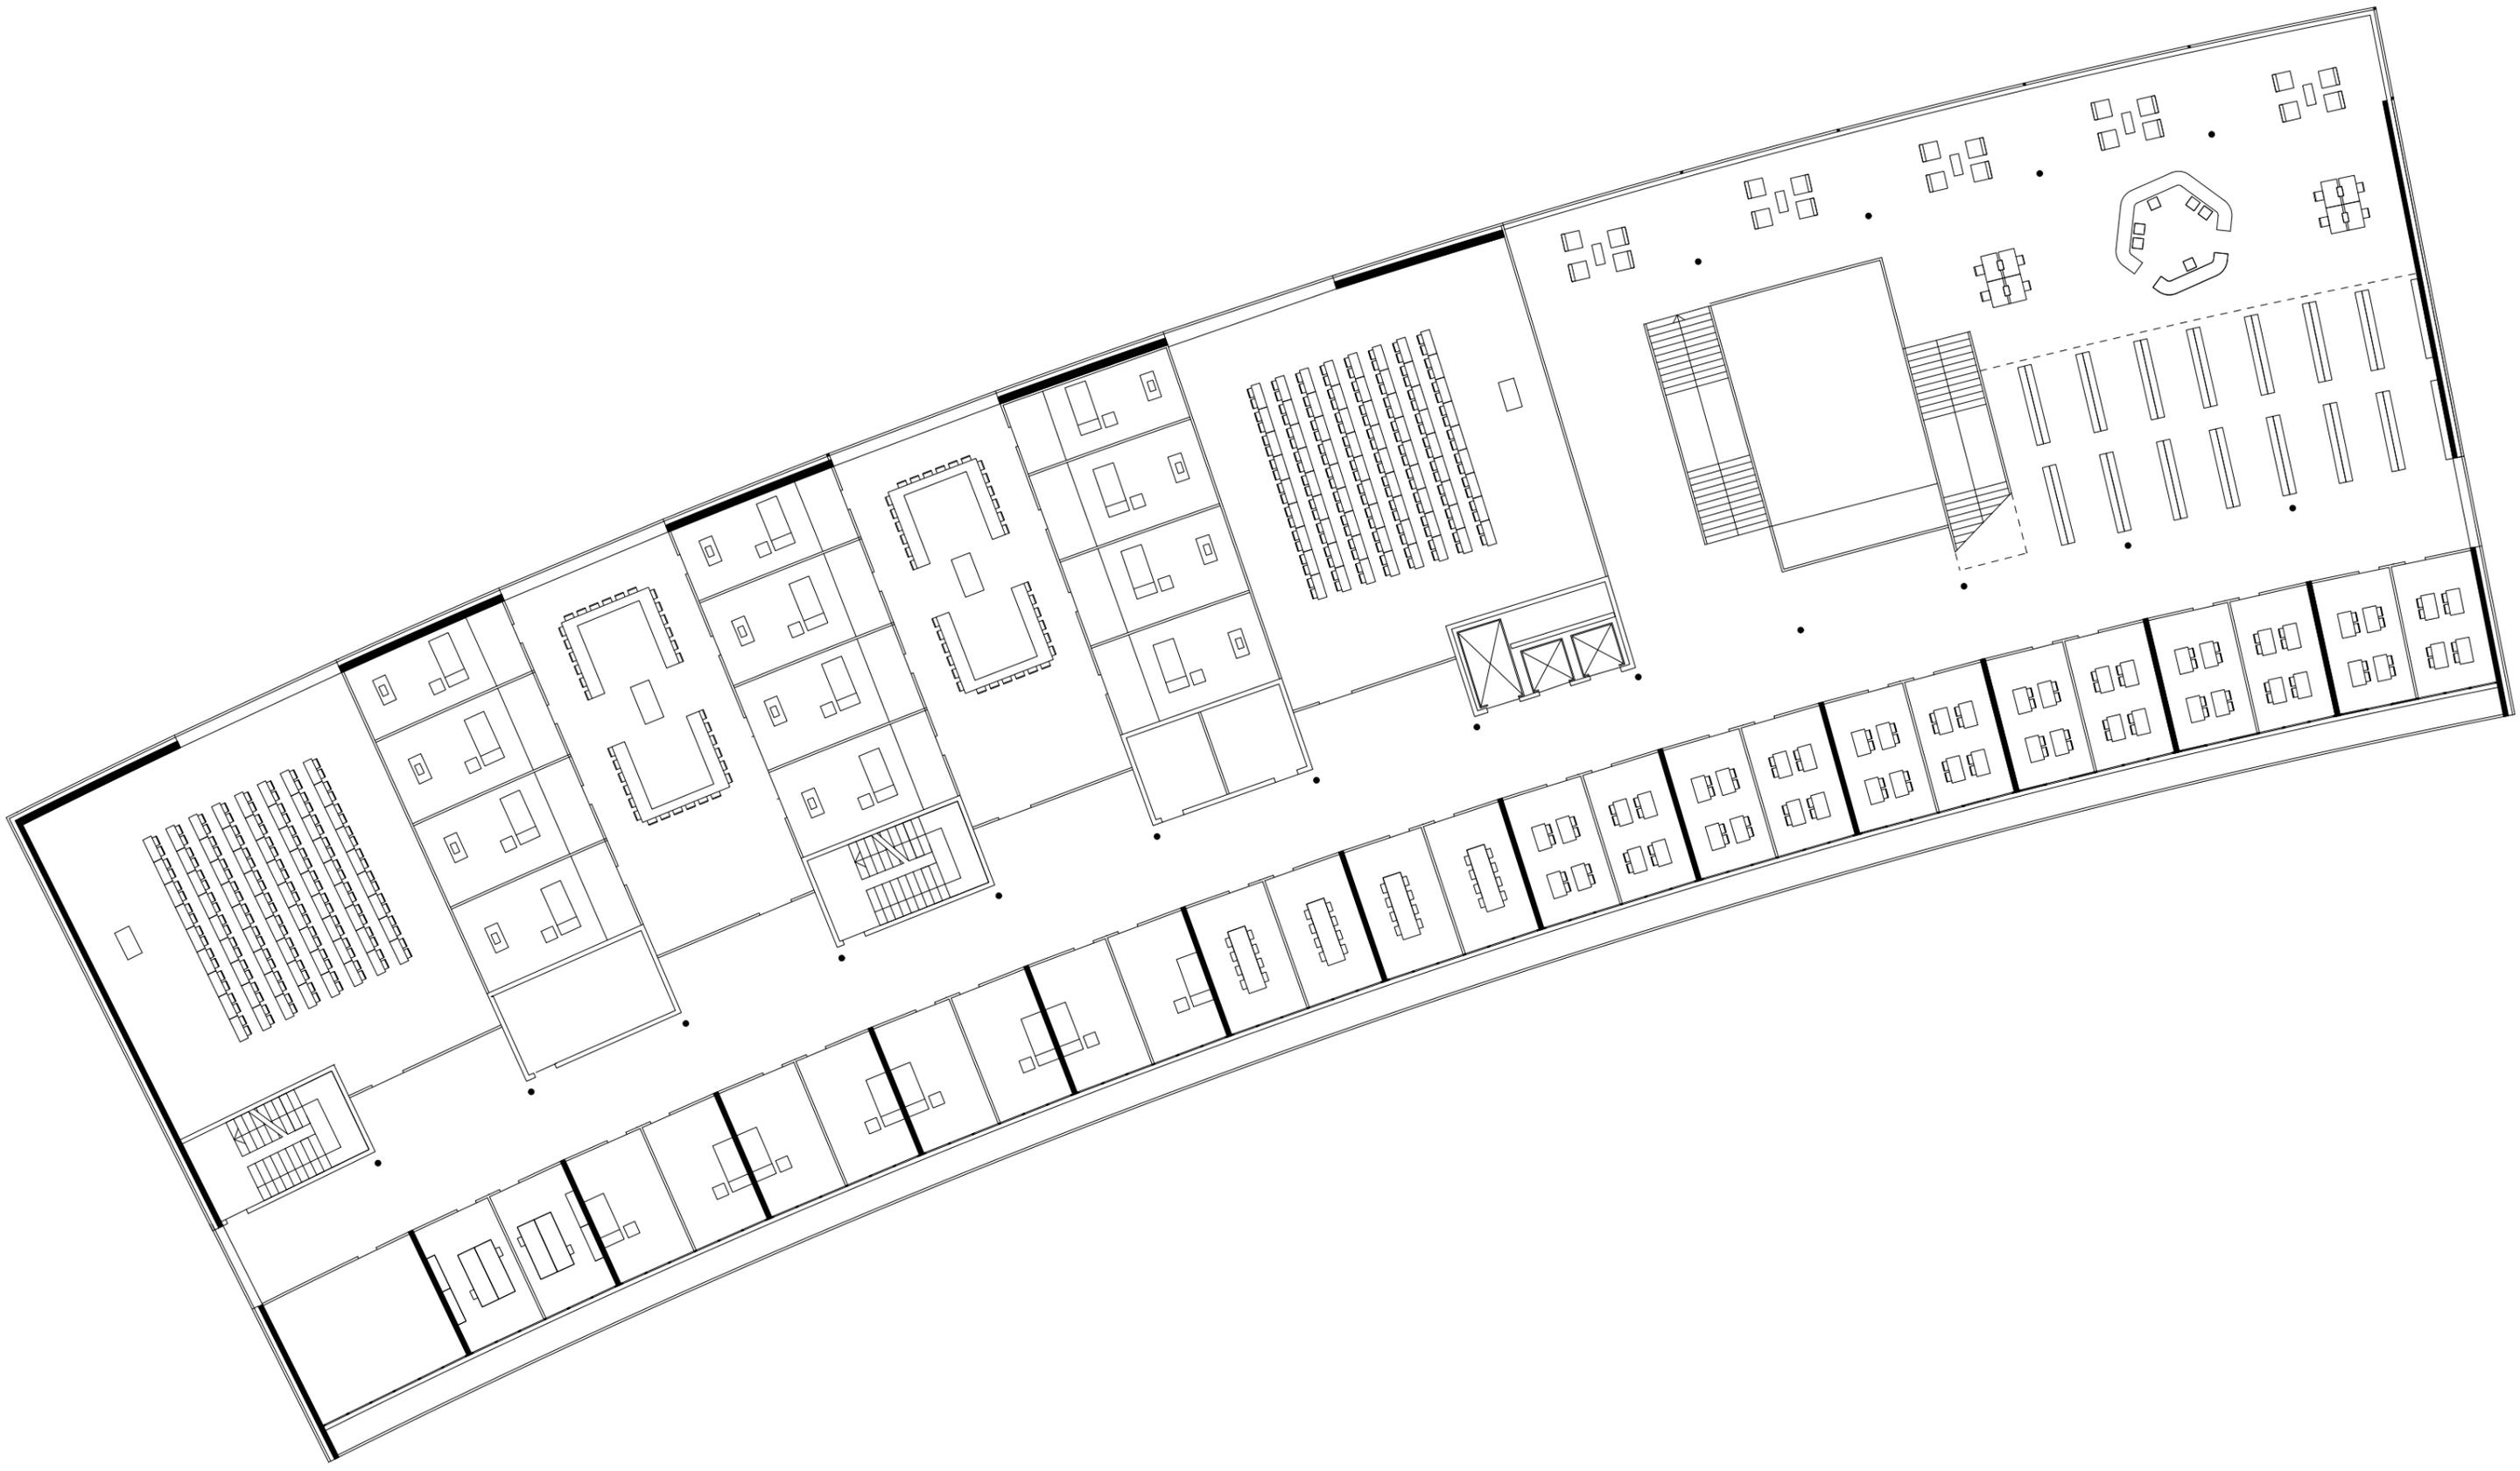

Fourth Floor

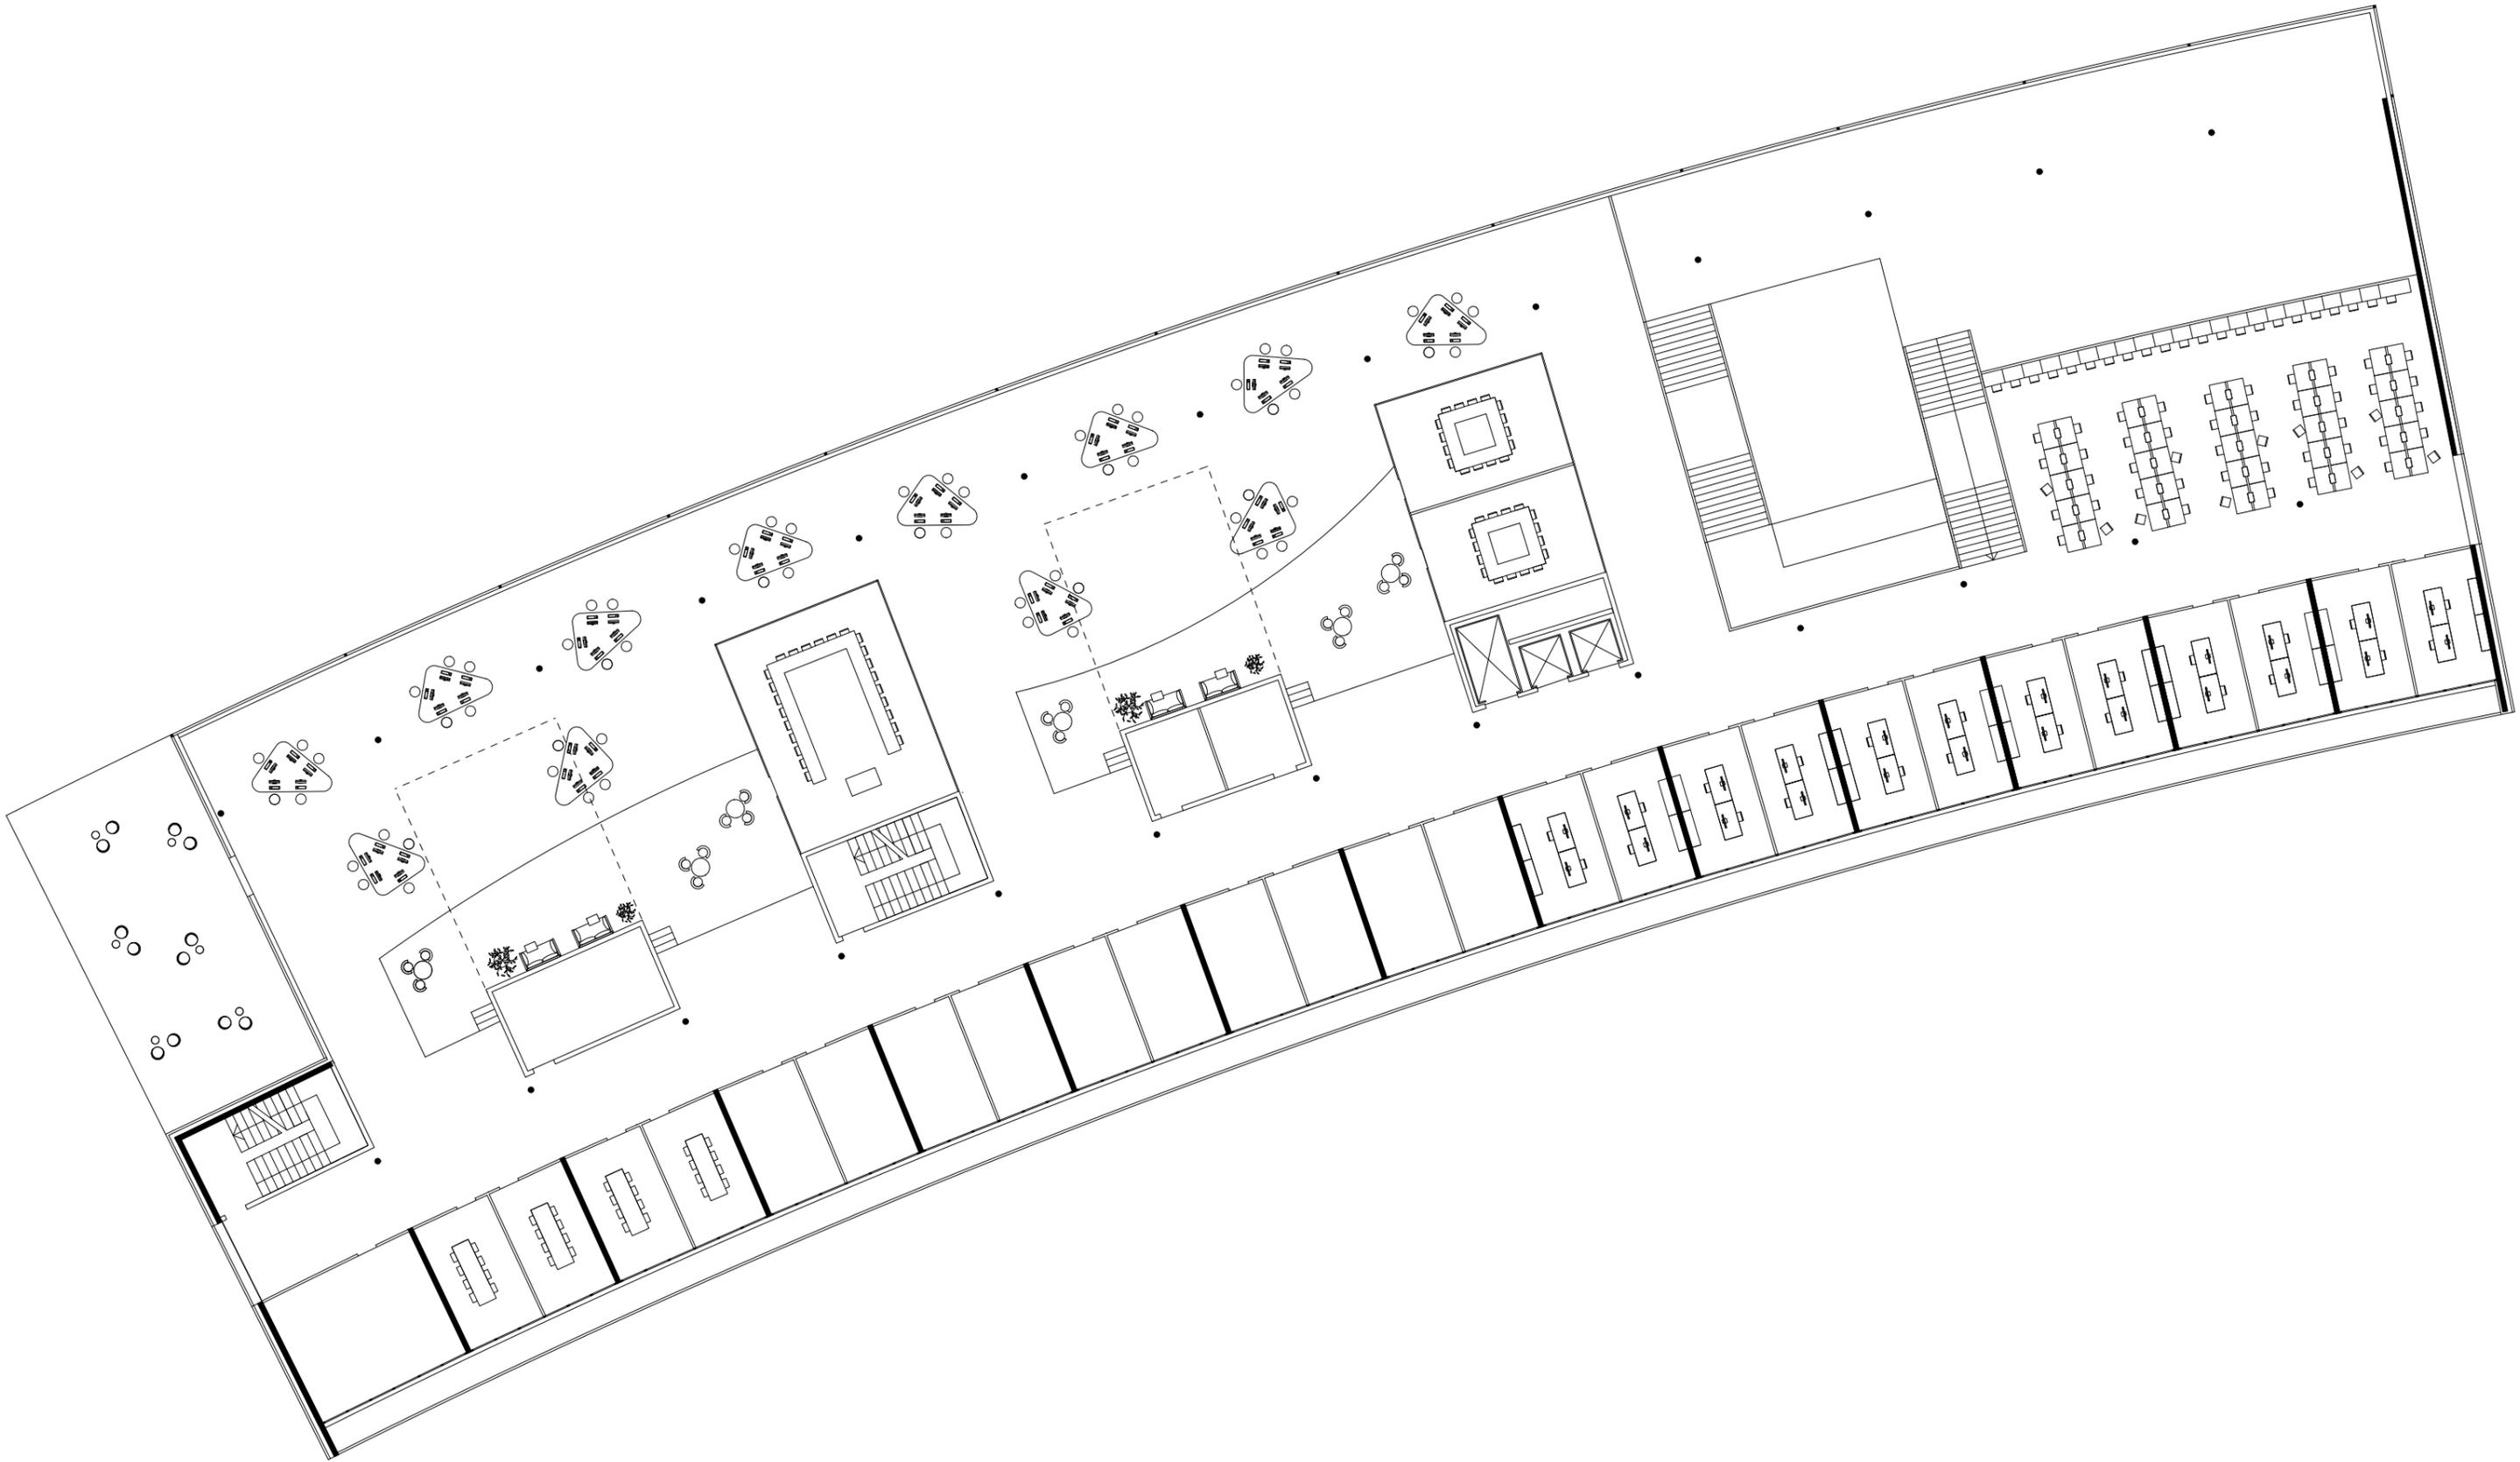

Sections

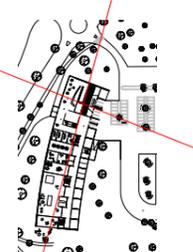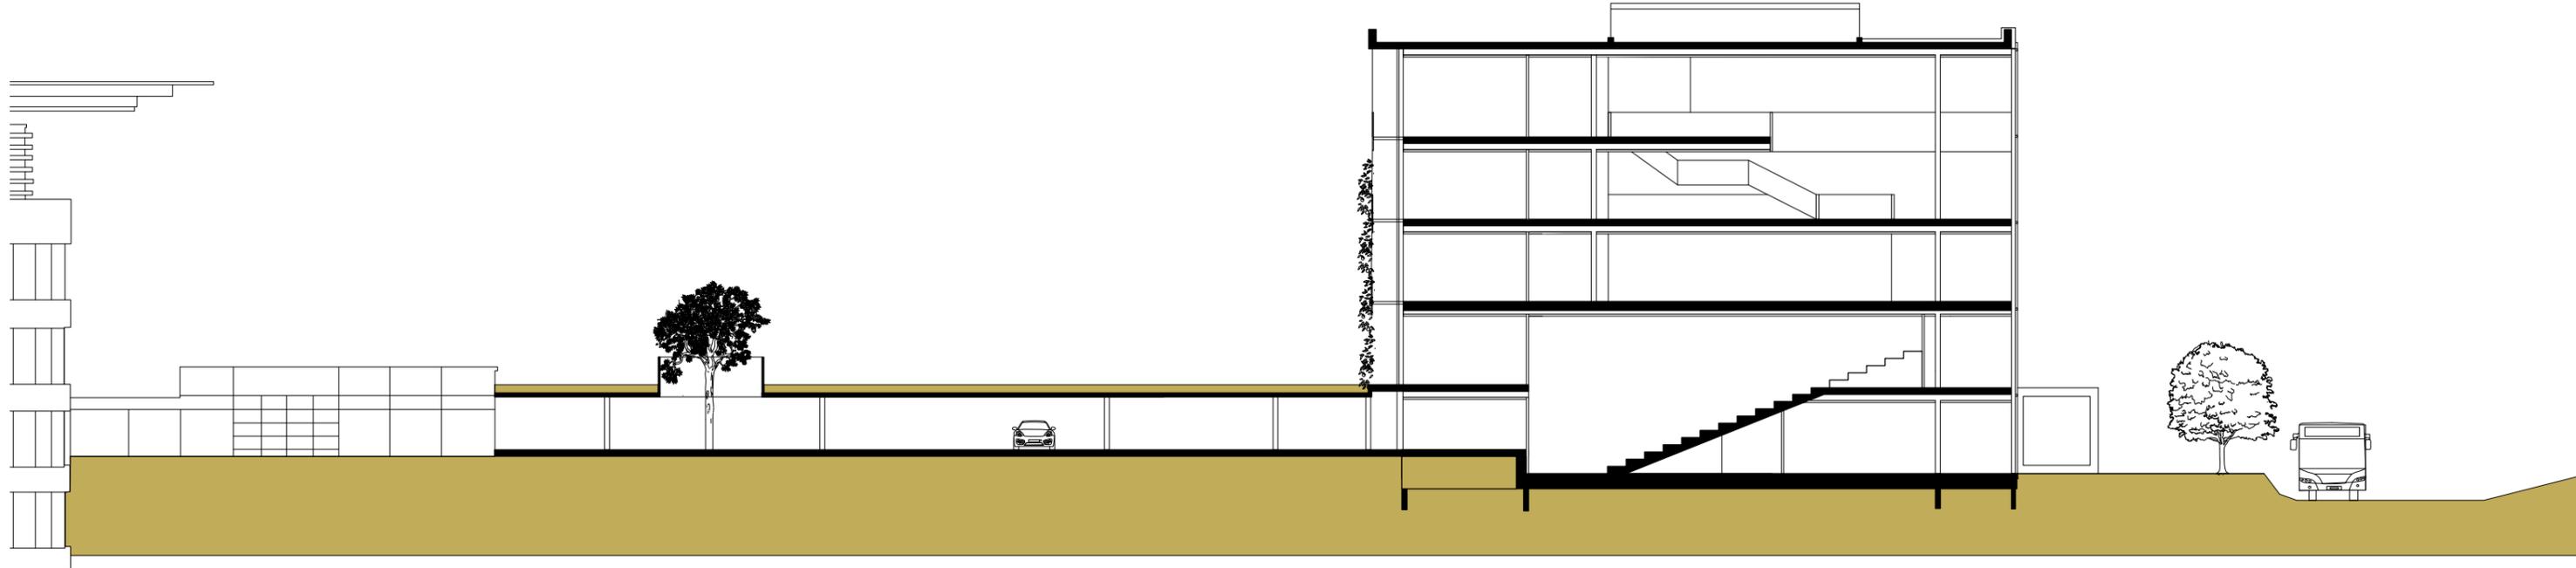

10 m









