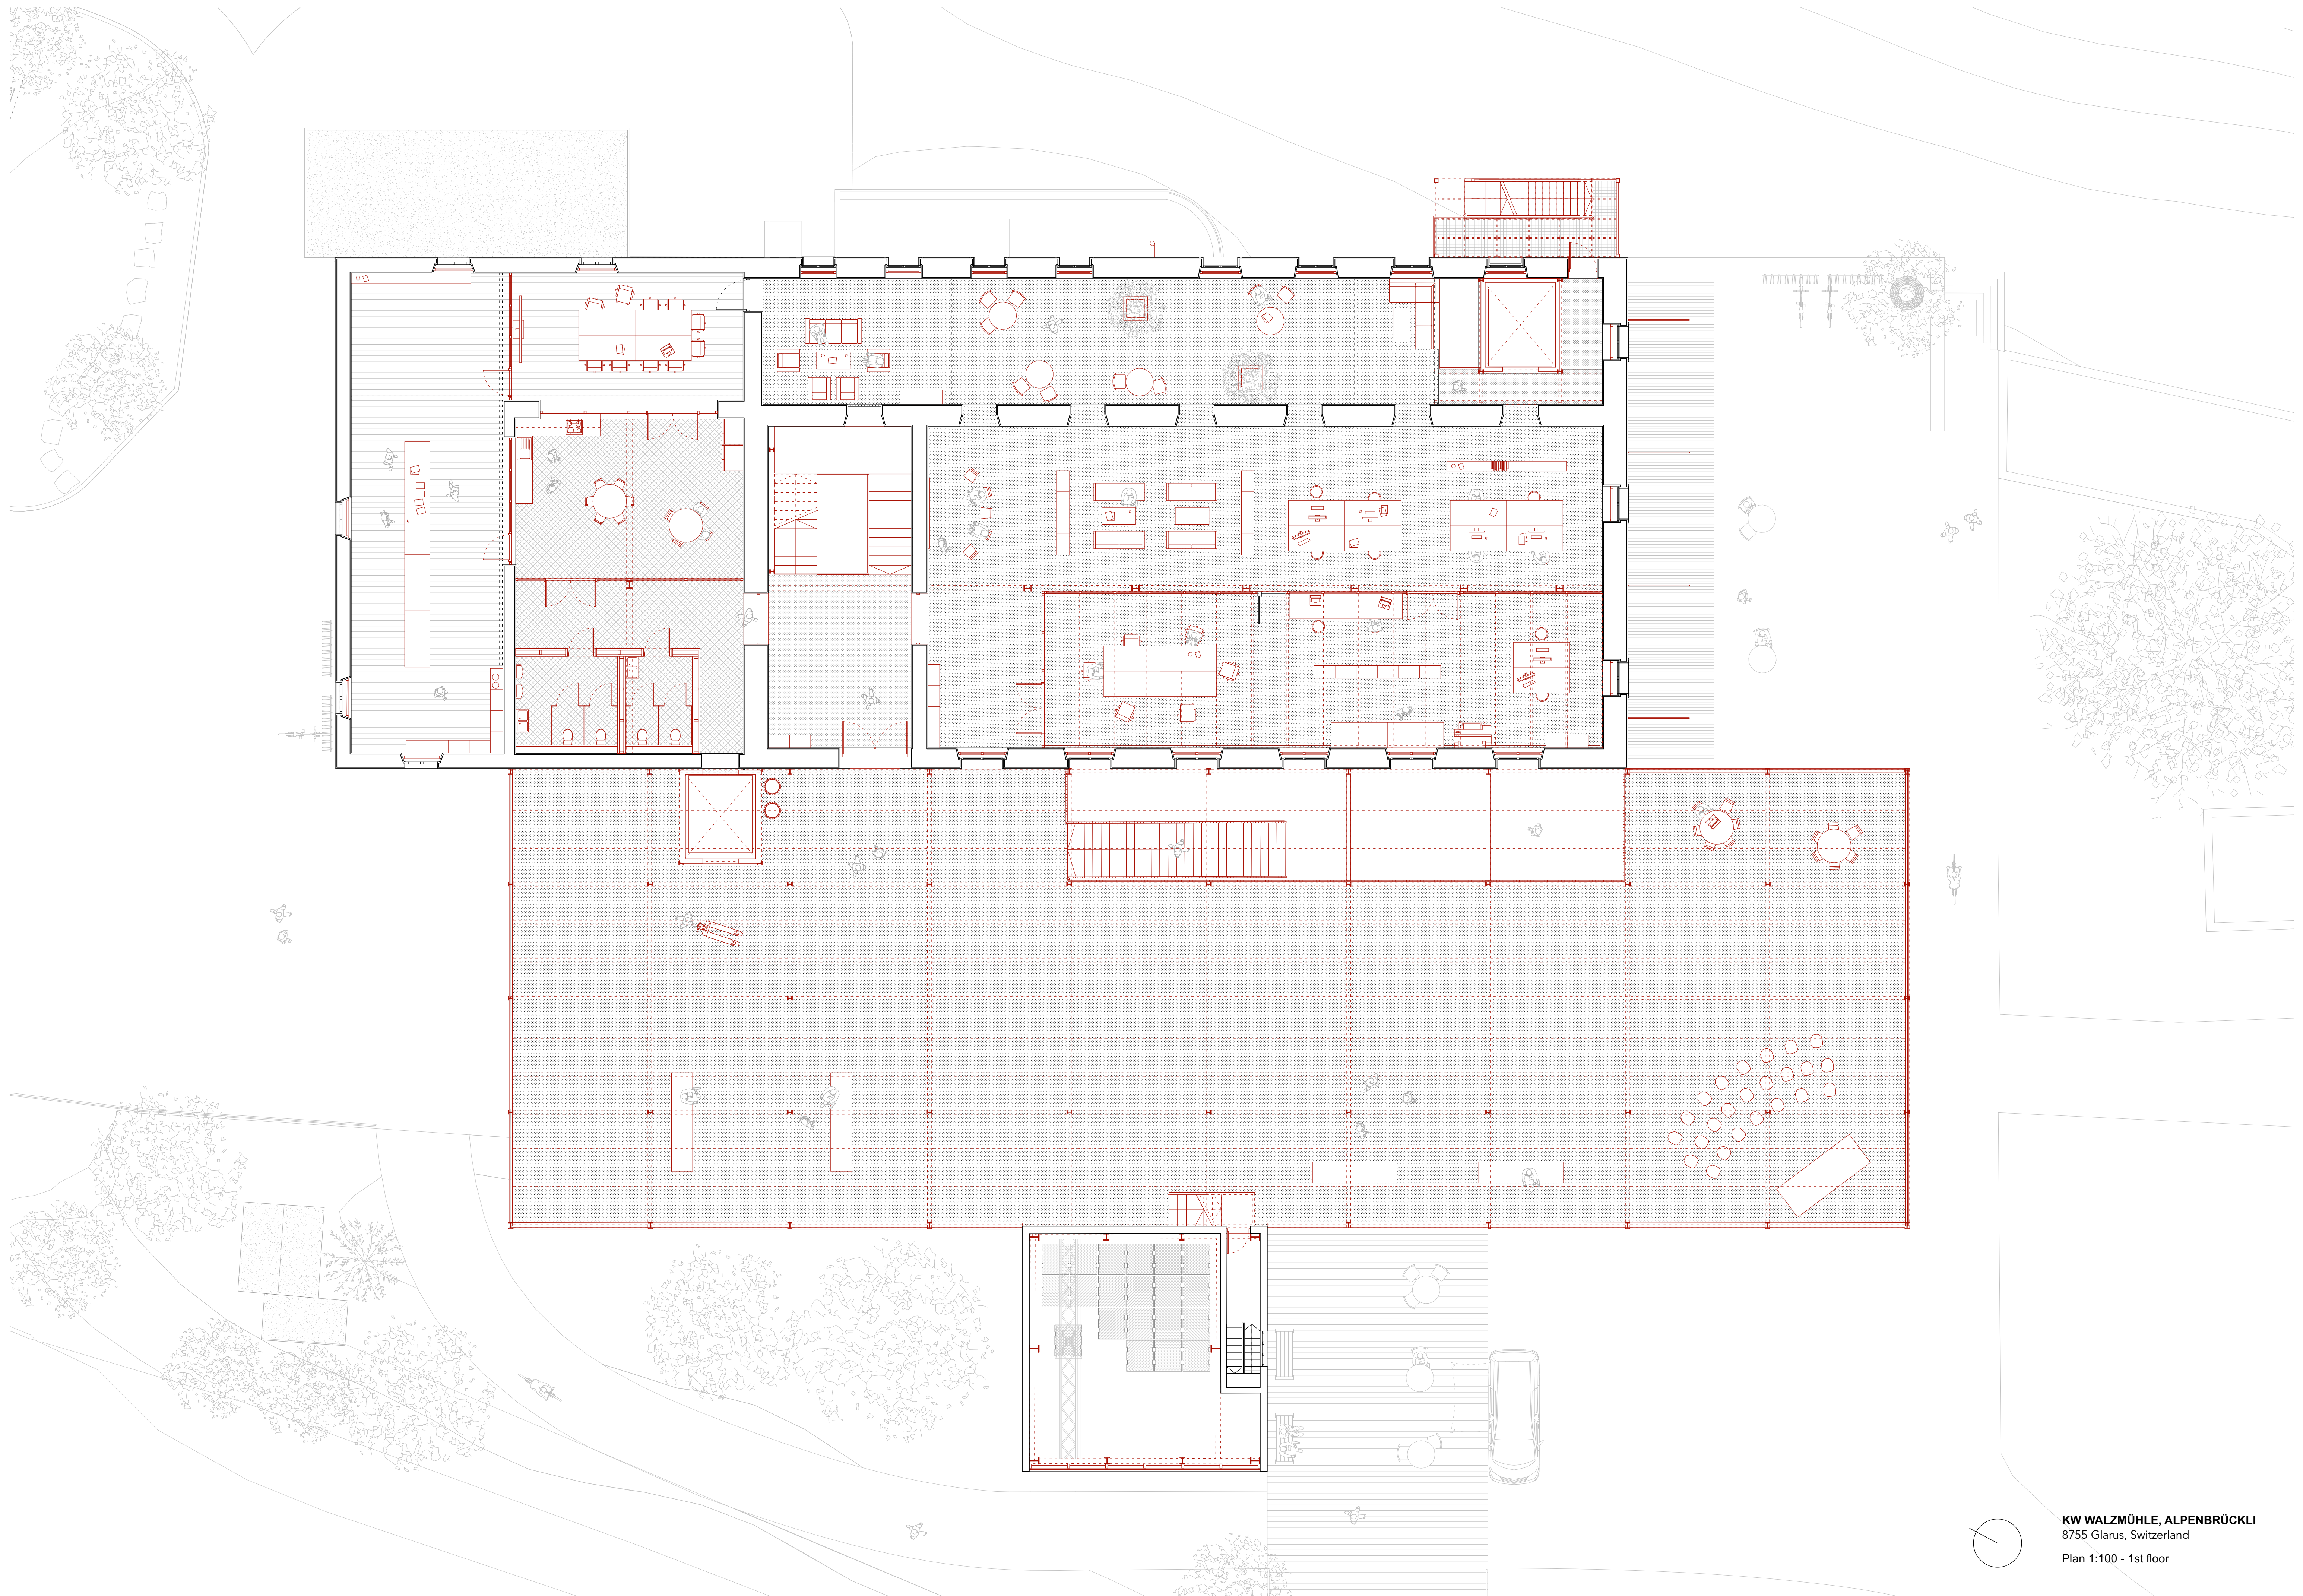


KW WALZMÜHLE, ALPENBRÜCKLI
8755 Glarus, Switzerland
Plan 1:100 - 1st floor