



skizze / section A-A 1/25

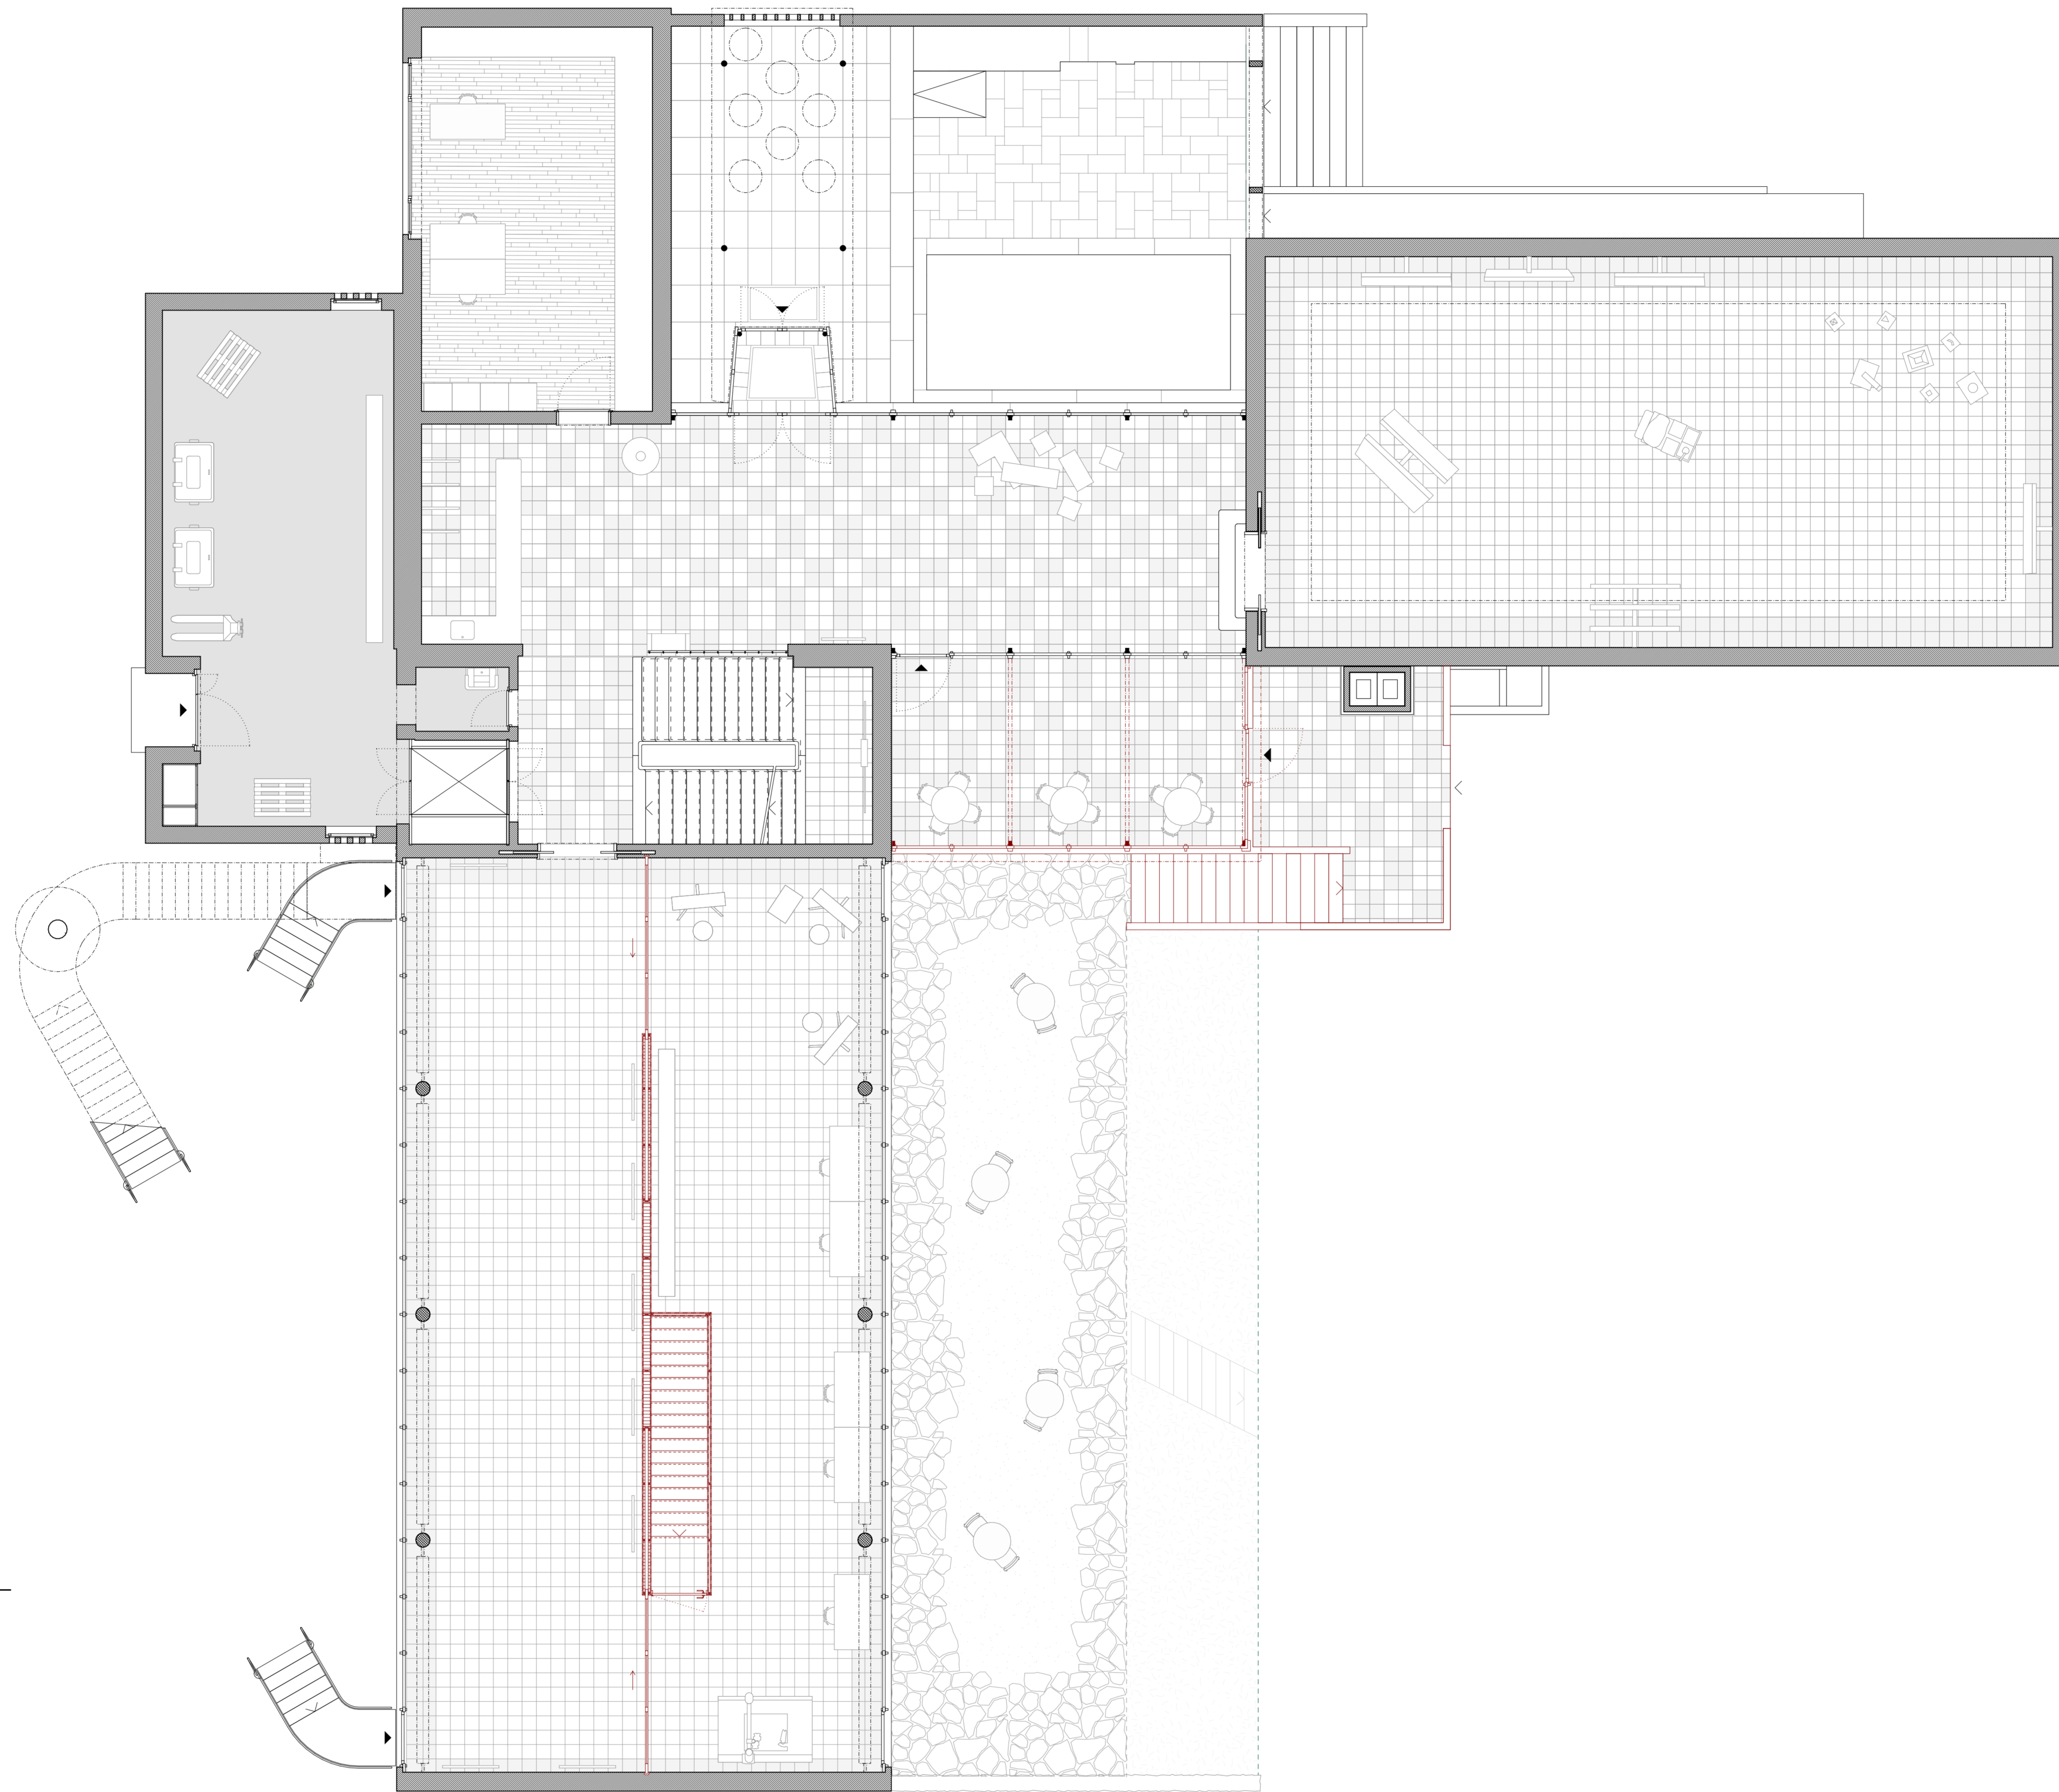

erdgeschoss plan / Erdgeschoss plan 1/25

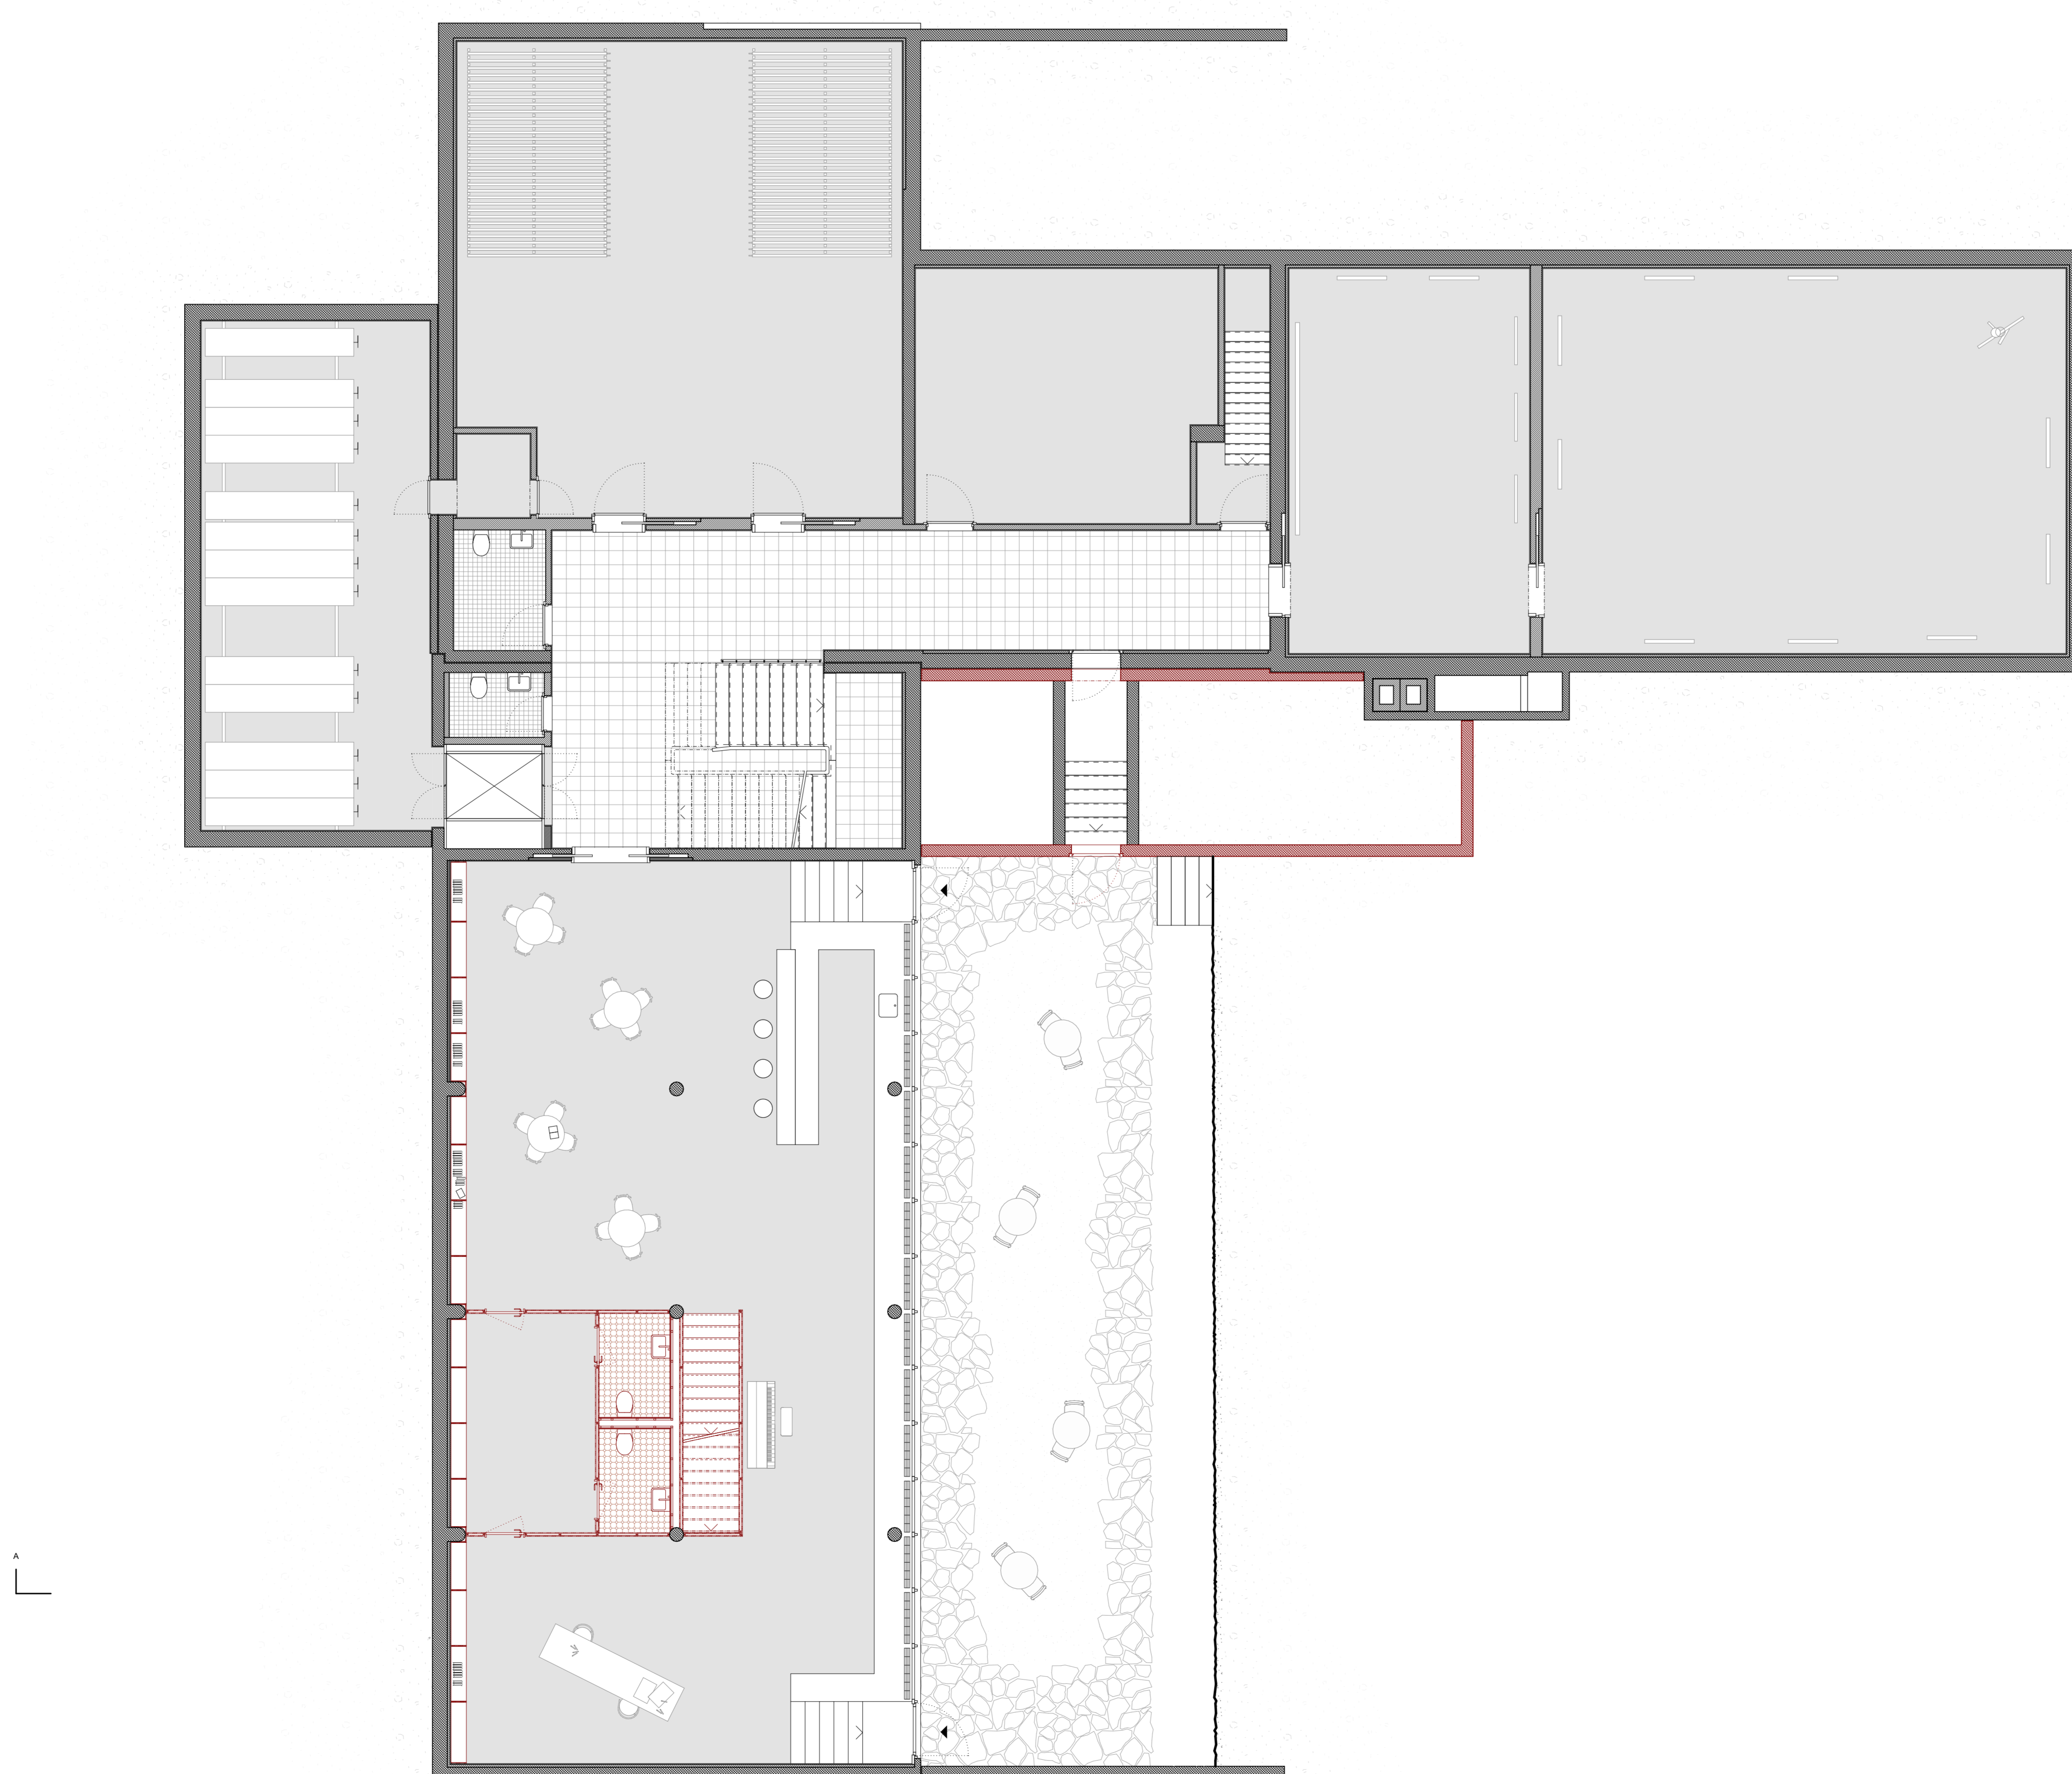

basement floor plan / Basement floor plan 1/25