




FOR THE PUBLIC
 the new passerelle with its public spaces connects old- and new-oerlikon and at the same time creates a bridge between innovation and regulation

section through the passerelle | 1:500



HIGH-RISE TYPOLOGY
 main space for offices, seminar rooms etc. on the left and the supergrid structure for circulation & building systems on the right

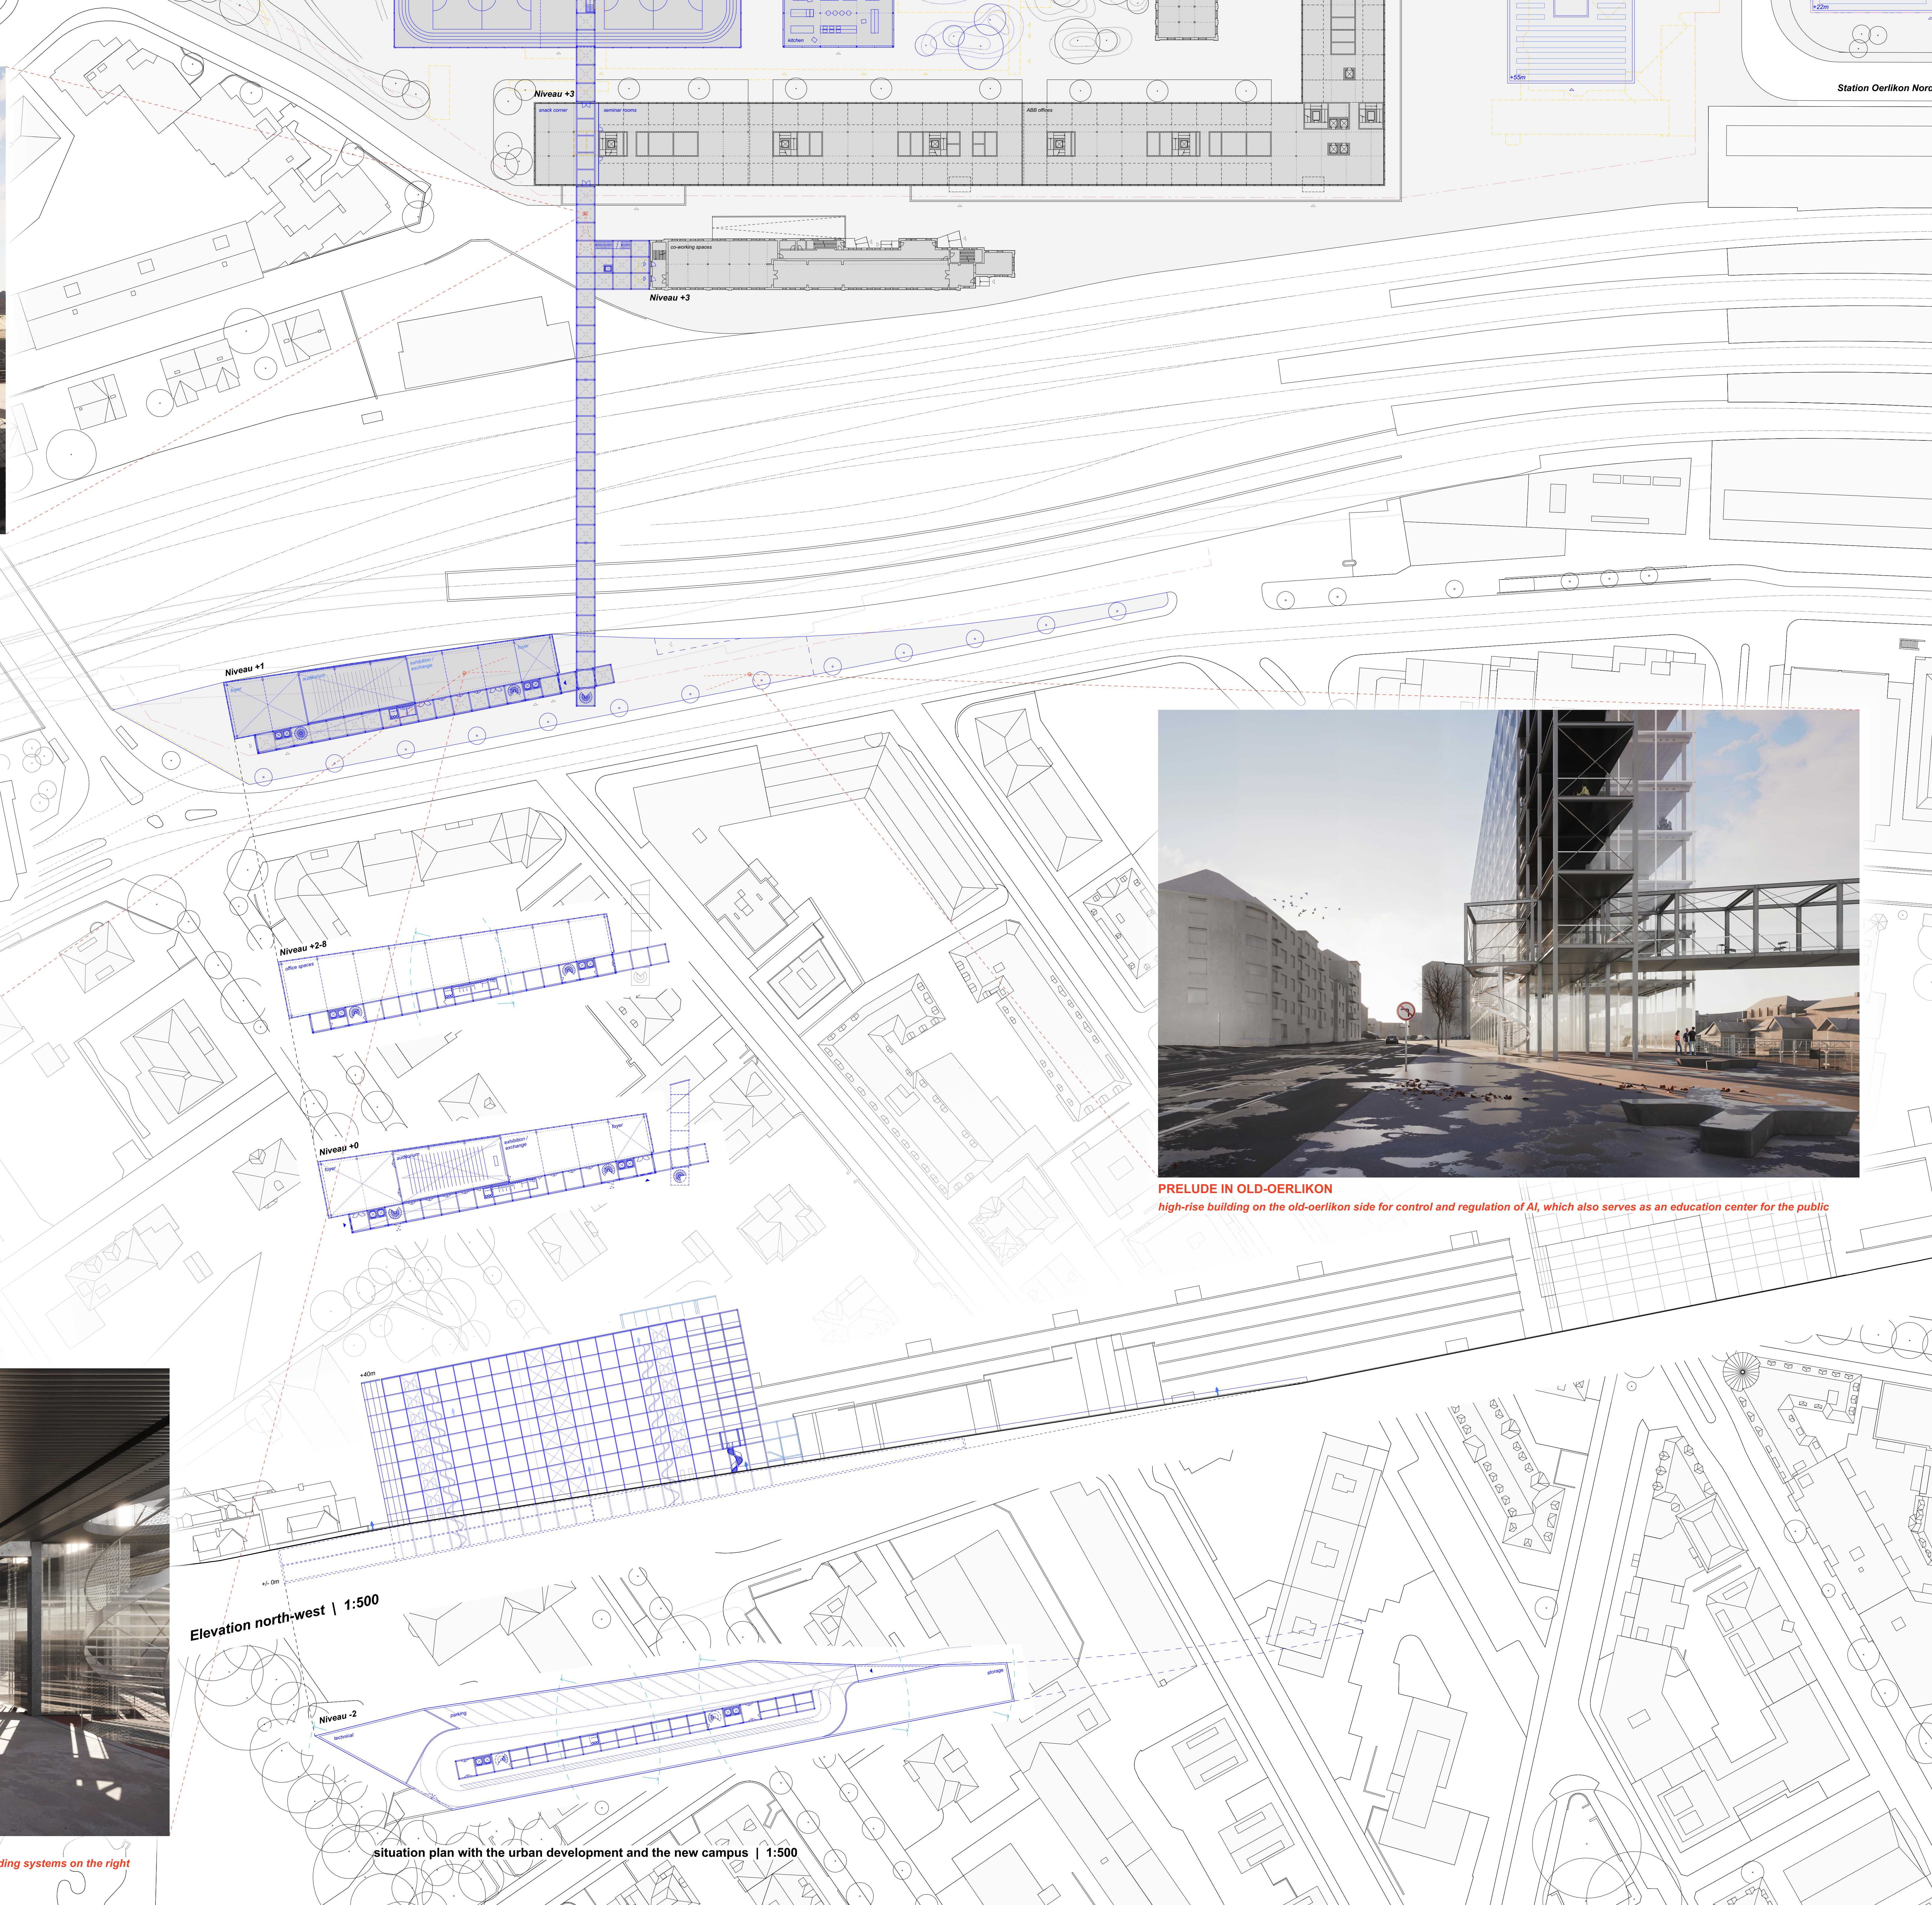

Elevation north-west | 1:500

situation plan with the urban development and the new campus | 1:500



PRELUDE IN OLD-OERLIKON
 high-rise building on the old-oerlikon side for control and regulation of AI, which also serves as an education center for the public