




1.floor | 1\_200

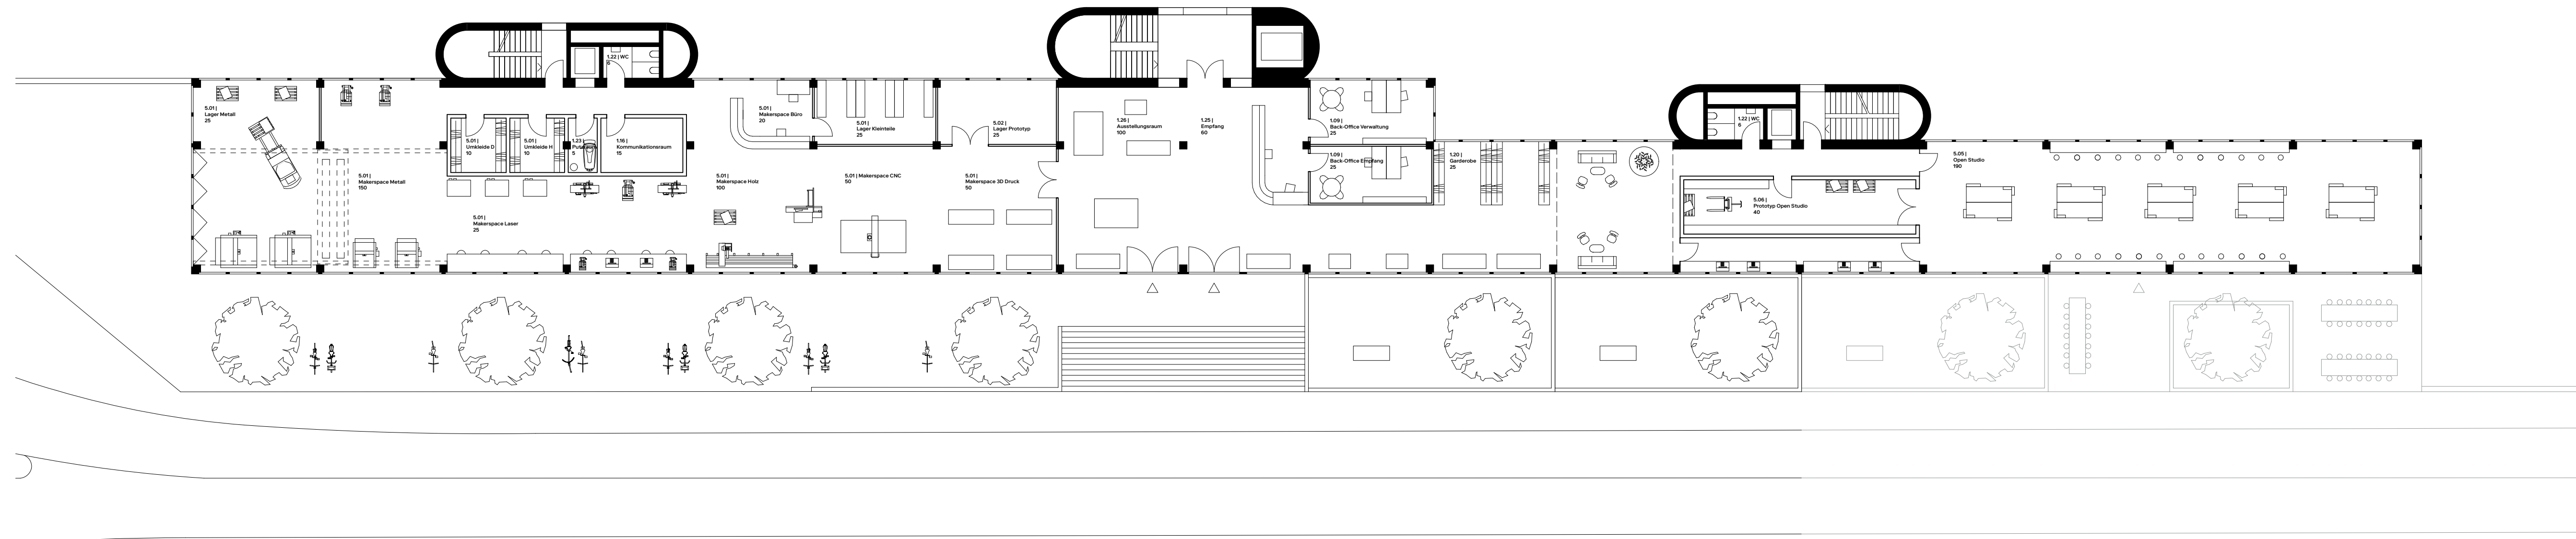

Ground floor | 1\_200

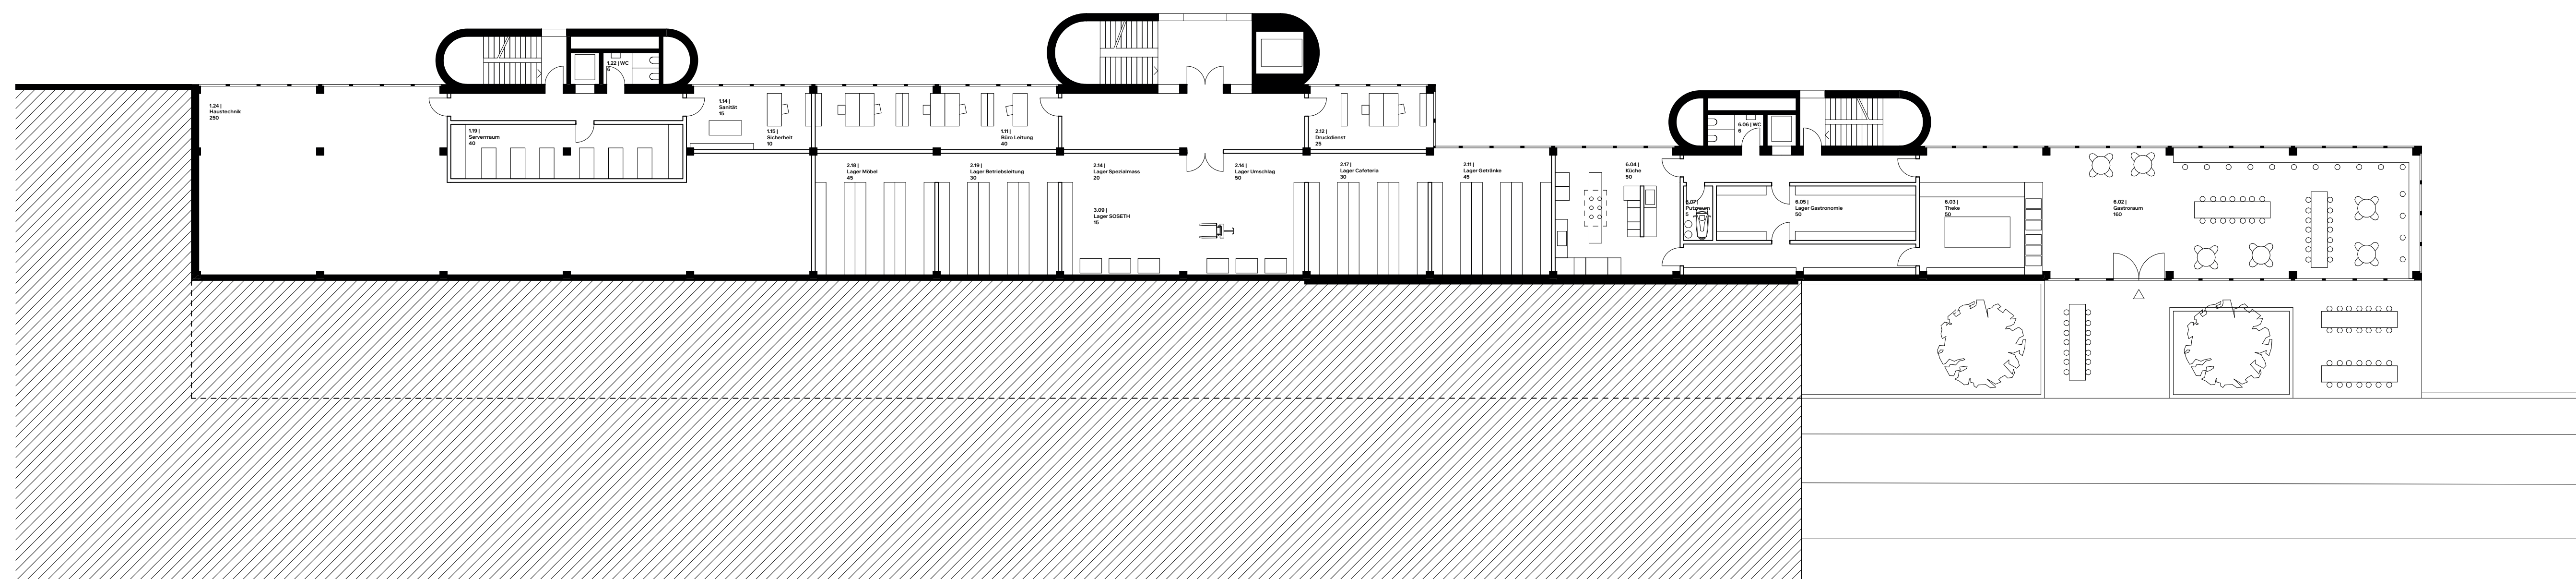

1. basement | 1\_200

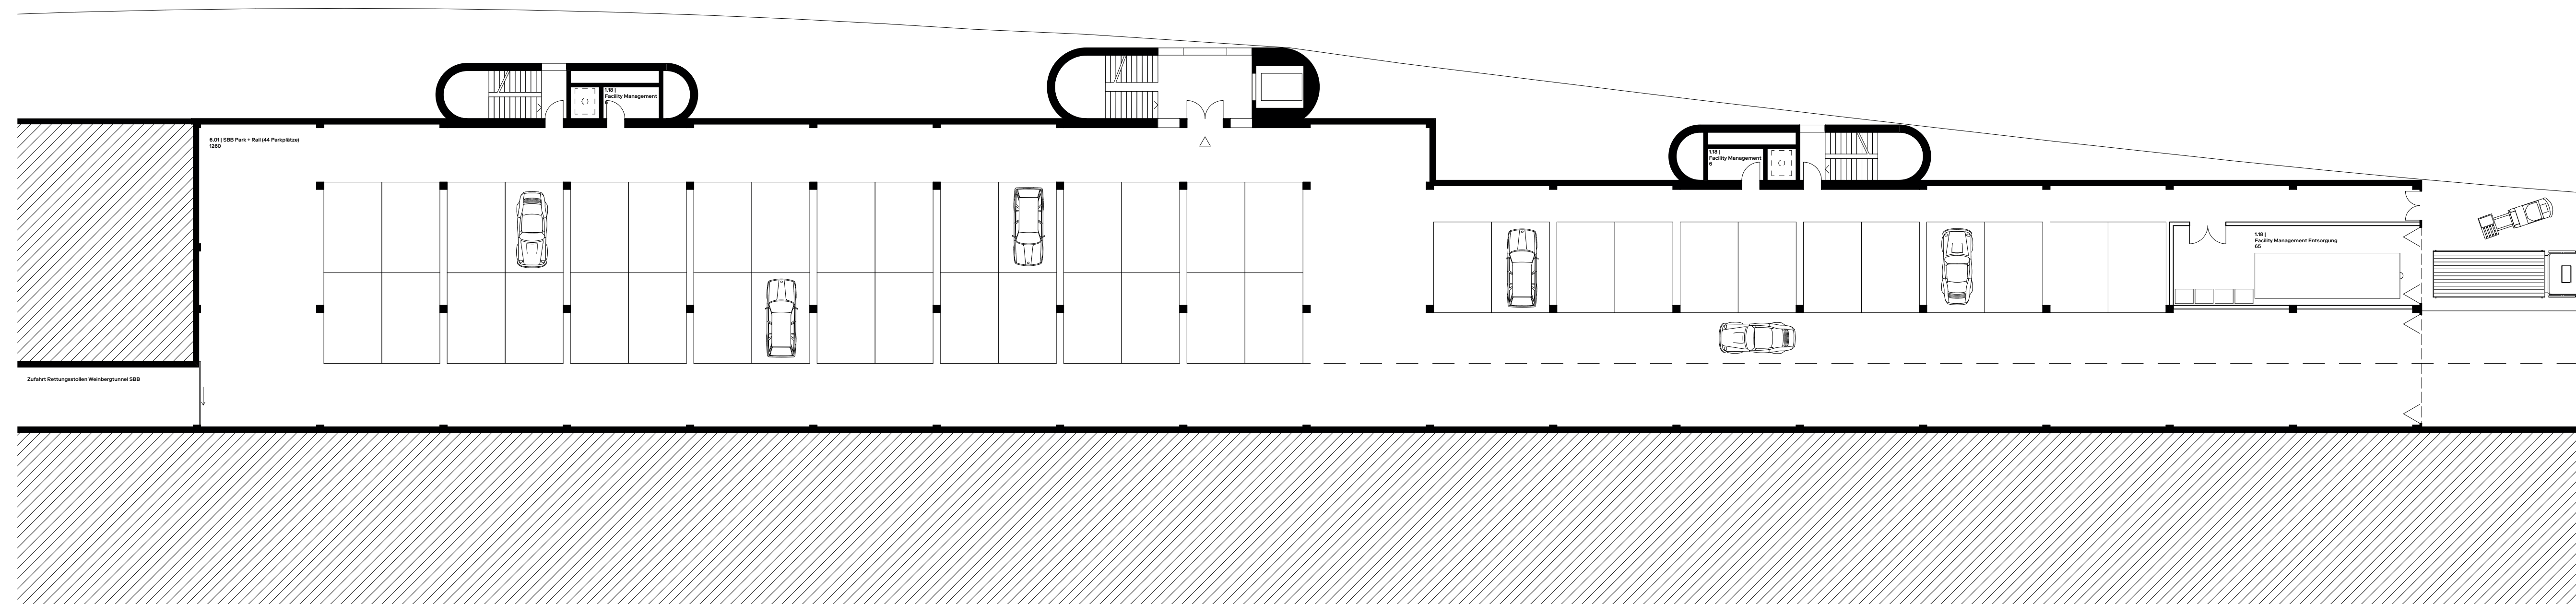

2. basement | 1\_200