




5.floor | 1\_200

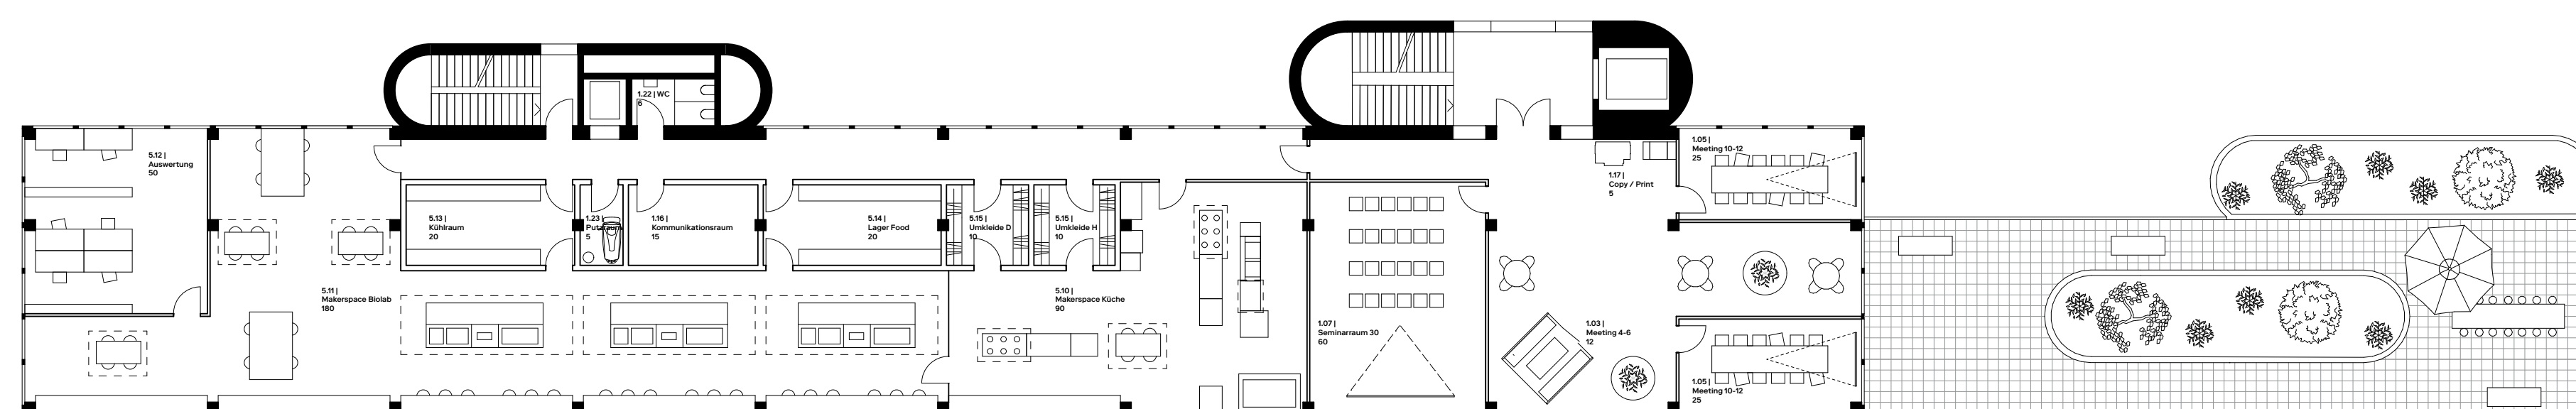

4.floor | 1\_200

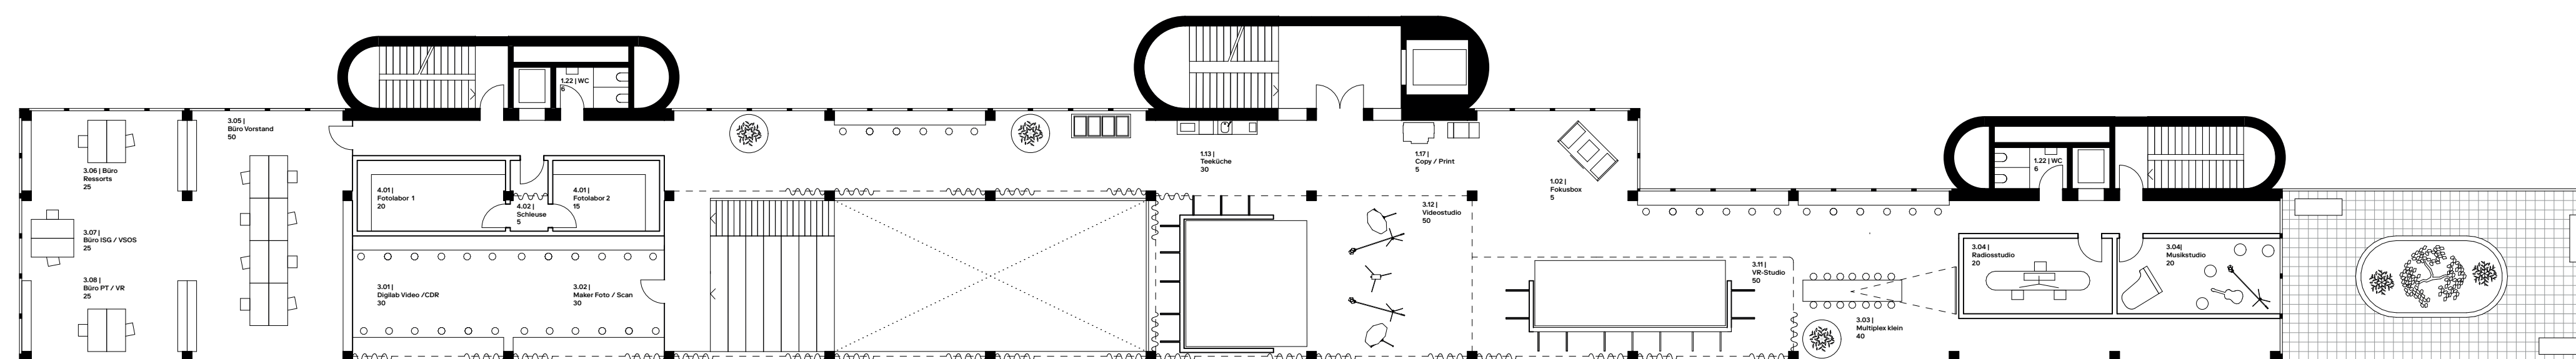

3.floor | 1\_200

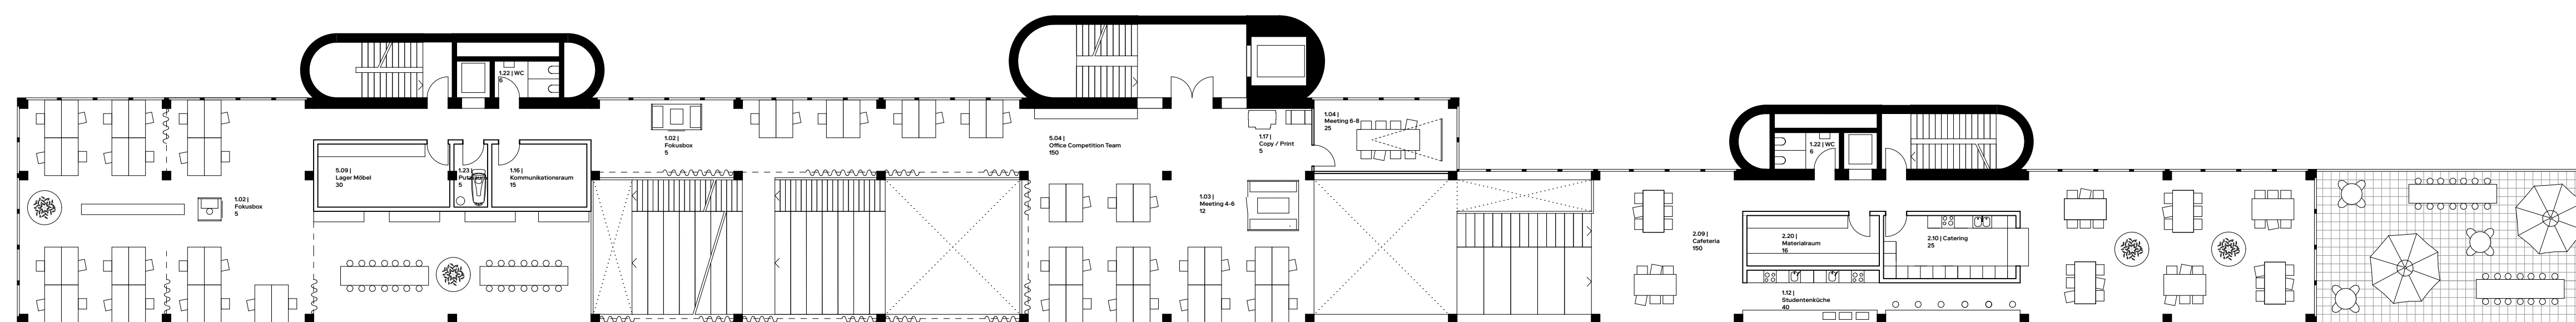

2.floor | 1\_200