


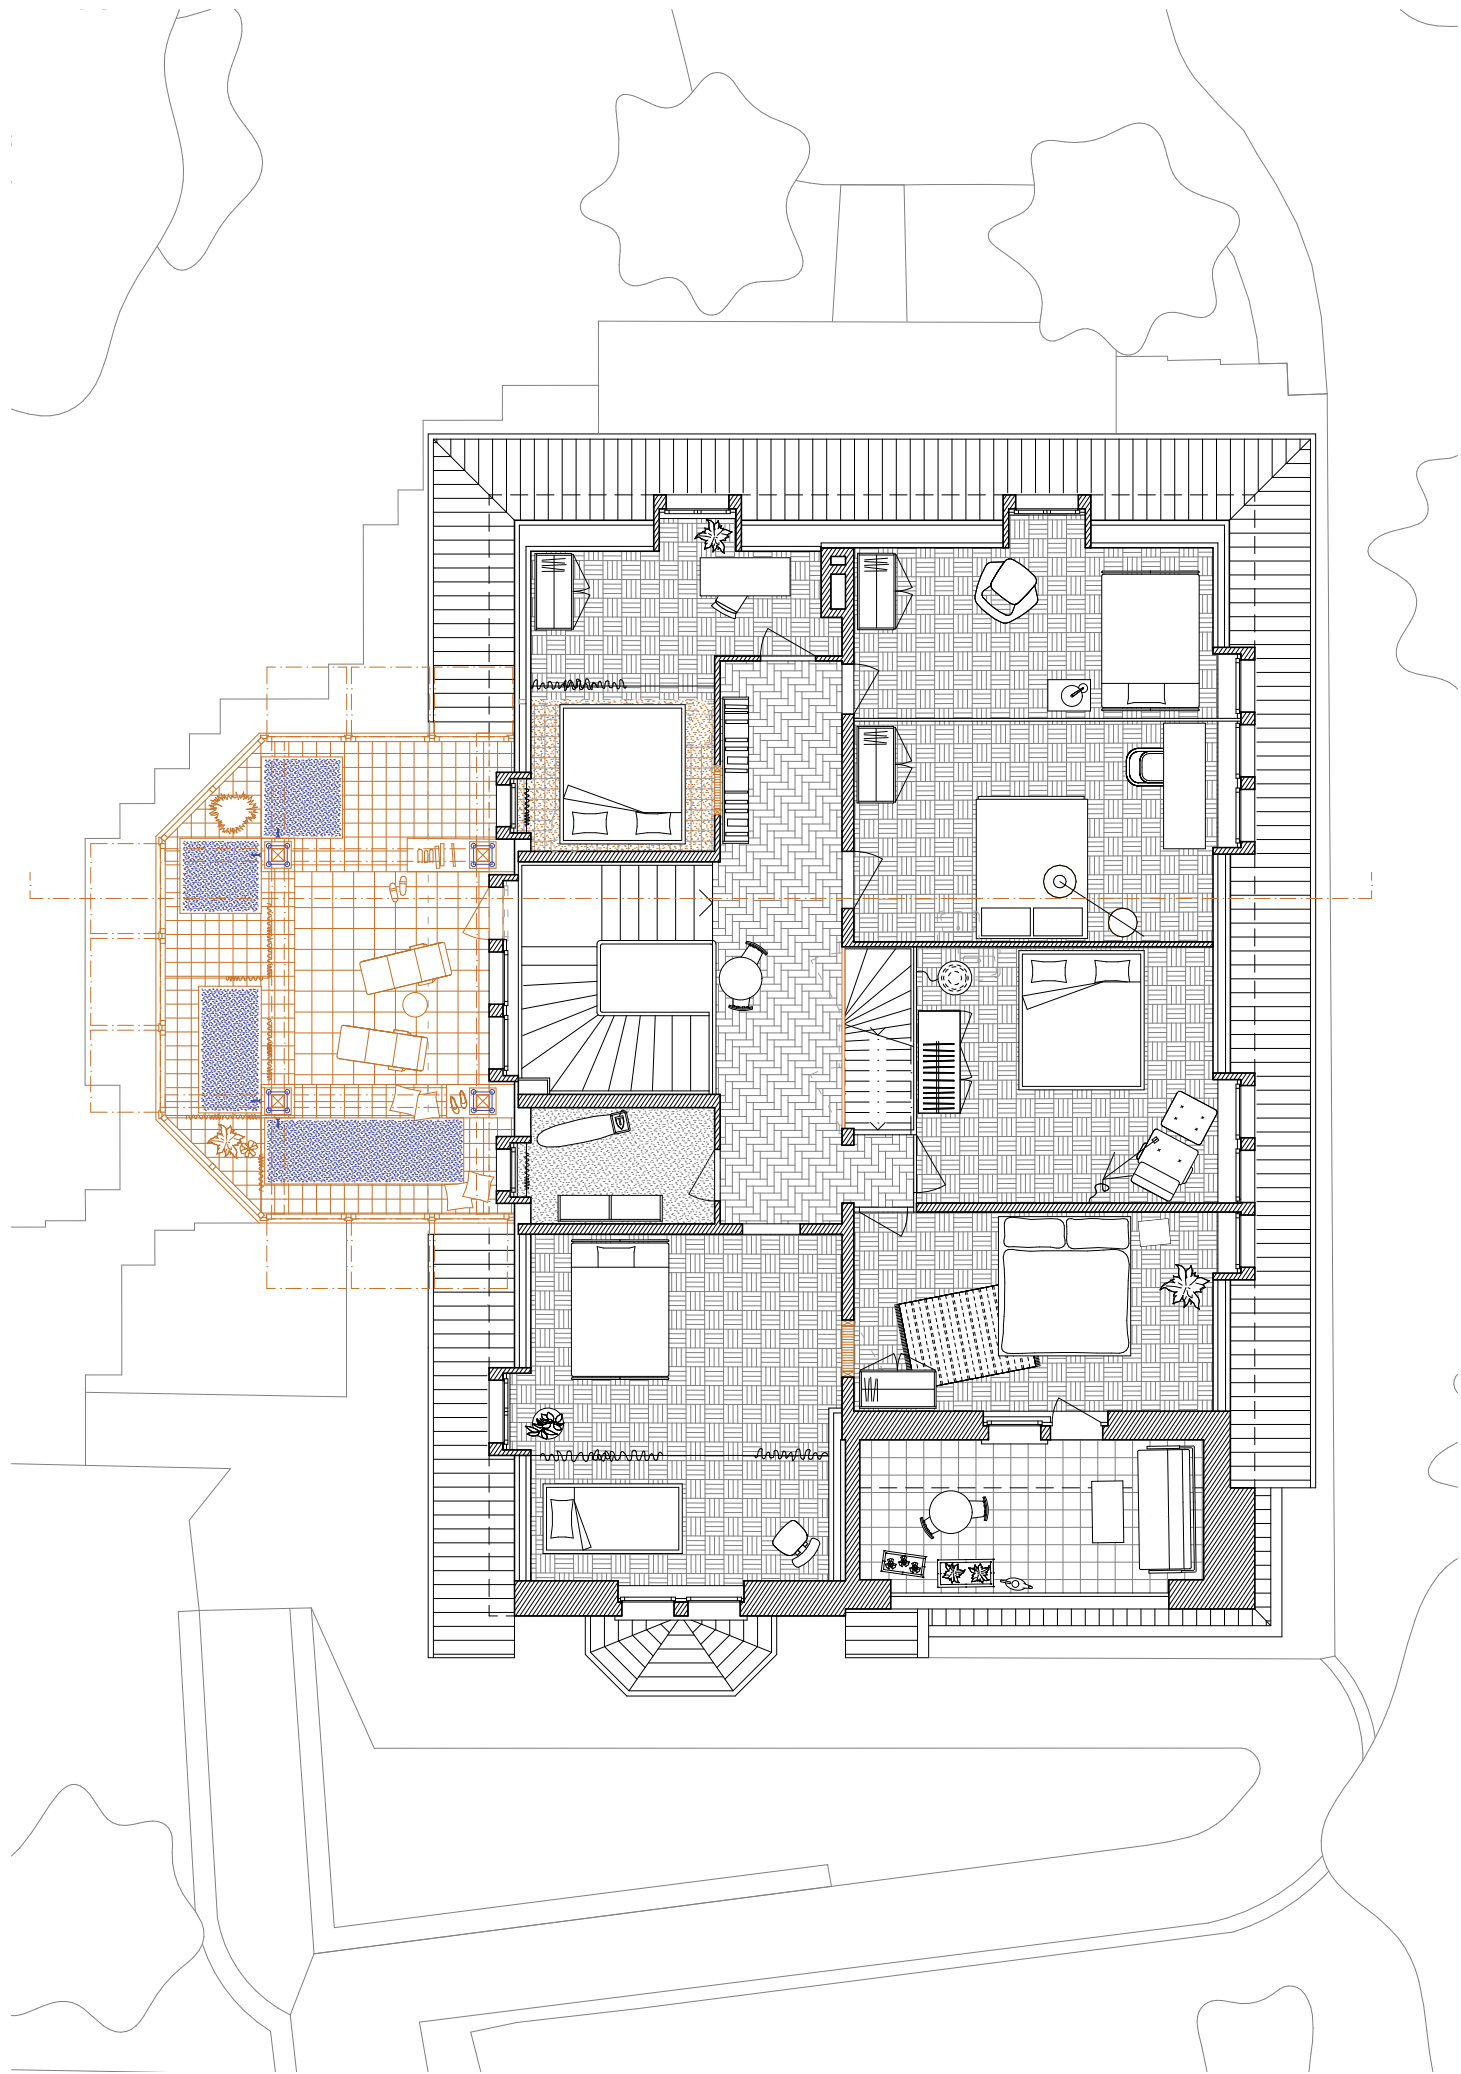

first floor plan VOA, 1:75