


561.00 Bauperzelle

Grenzabstand

Lager
75,254 Bqm
154m²

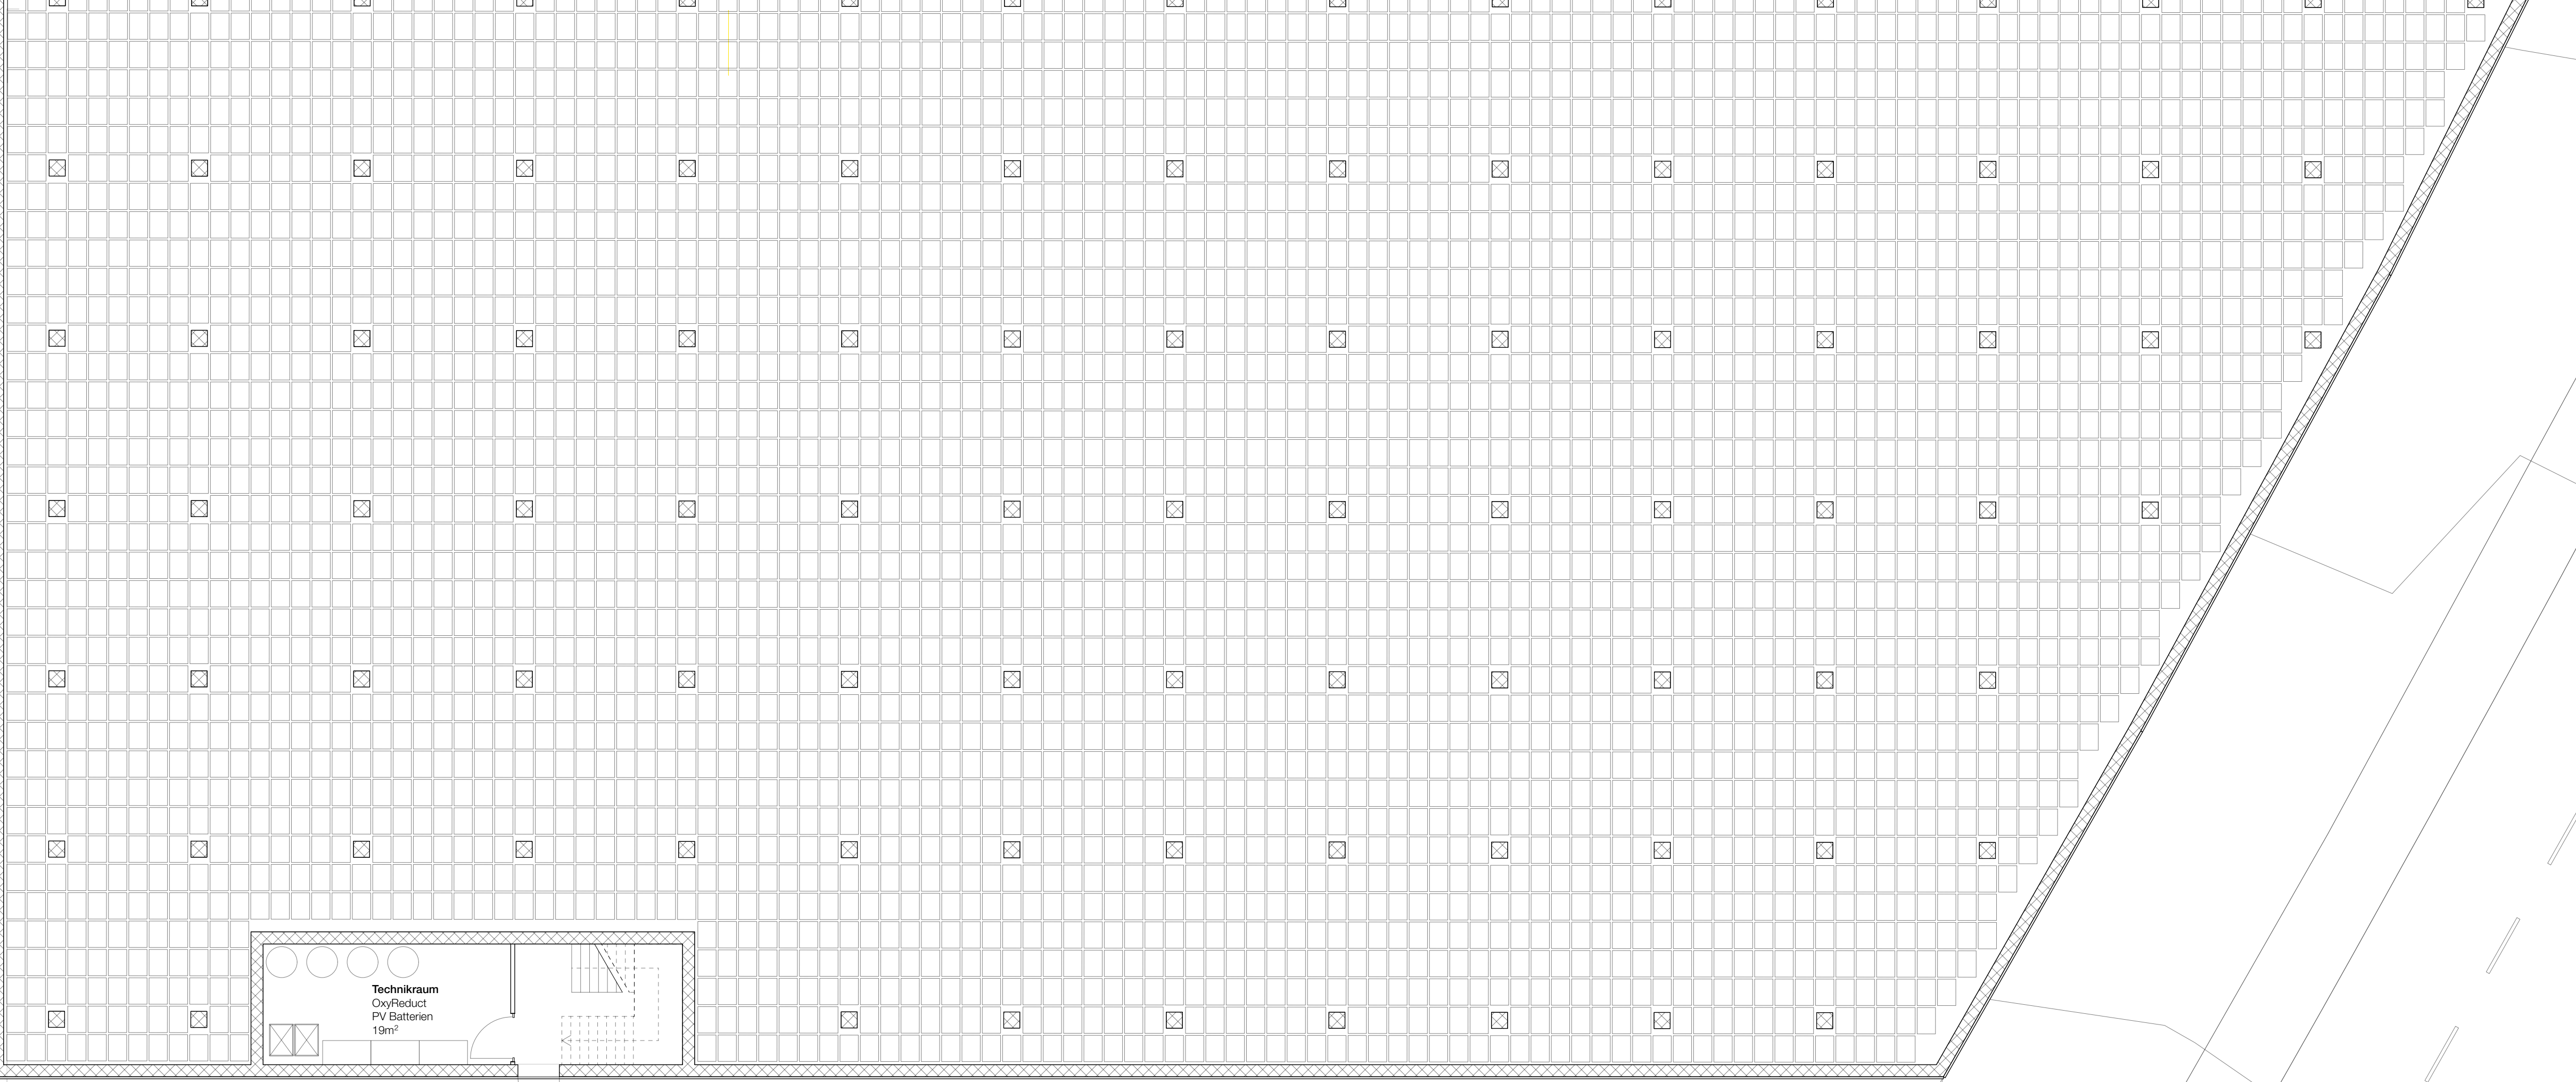

Technikraum
Druckluft
PV-Batterien
70m²

560.00


559.00

558.00

557.00

556.00

555.00

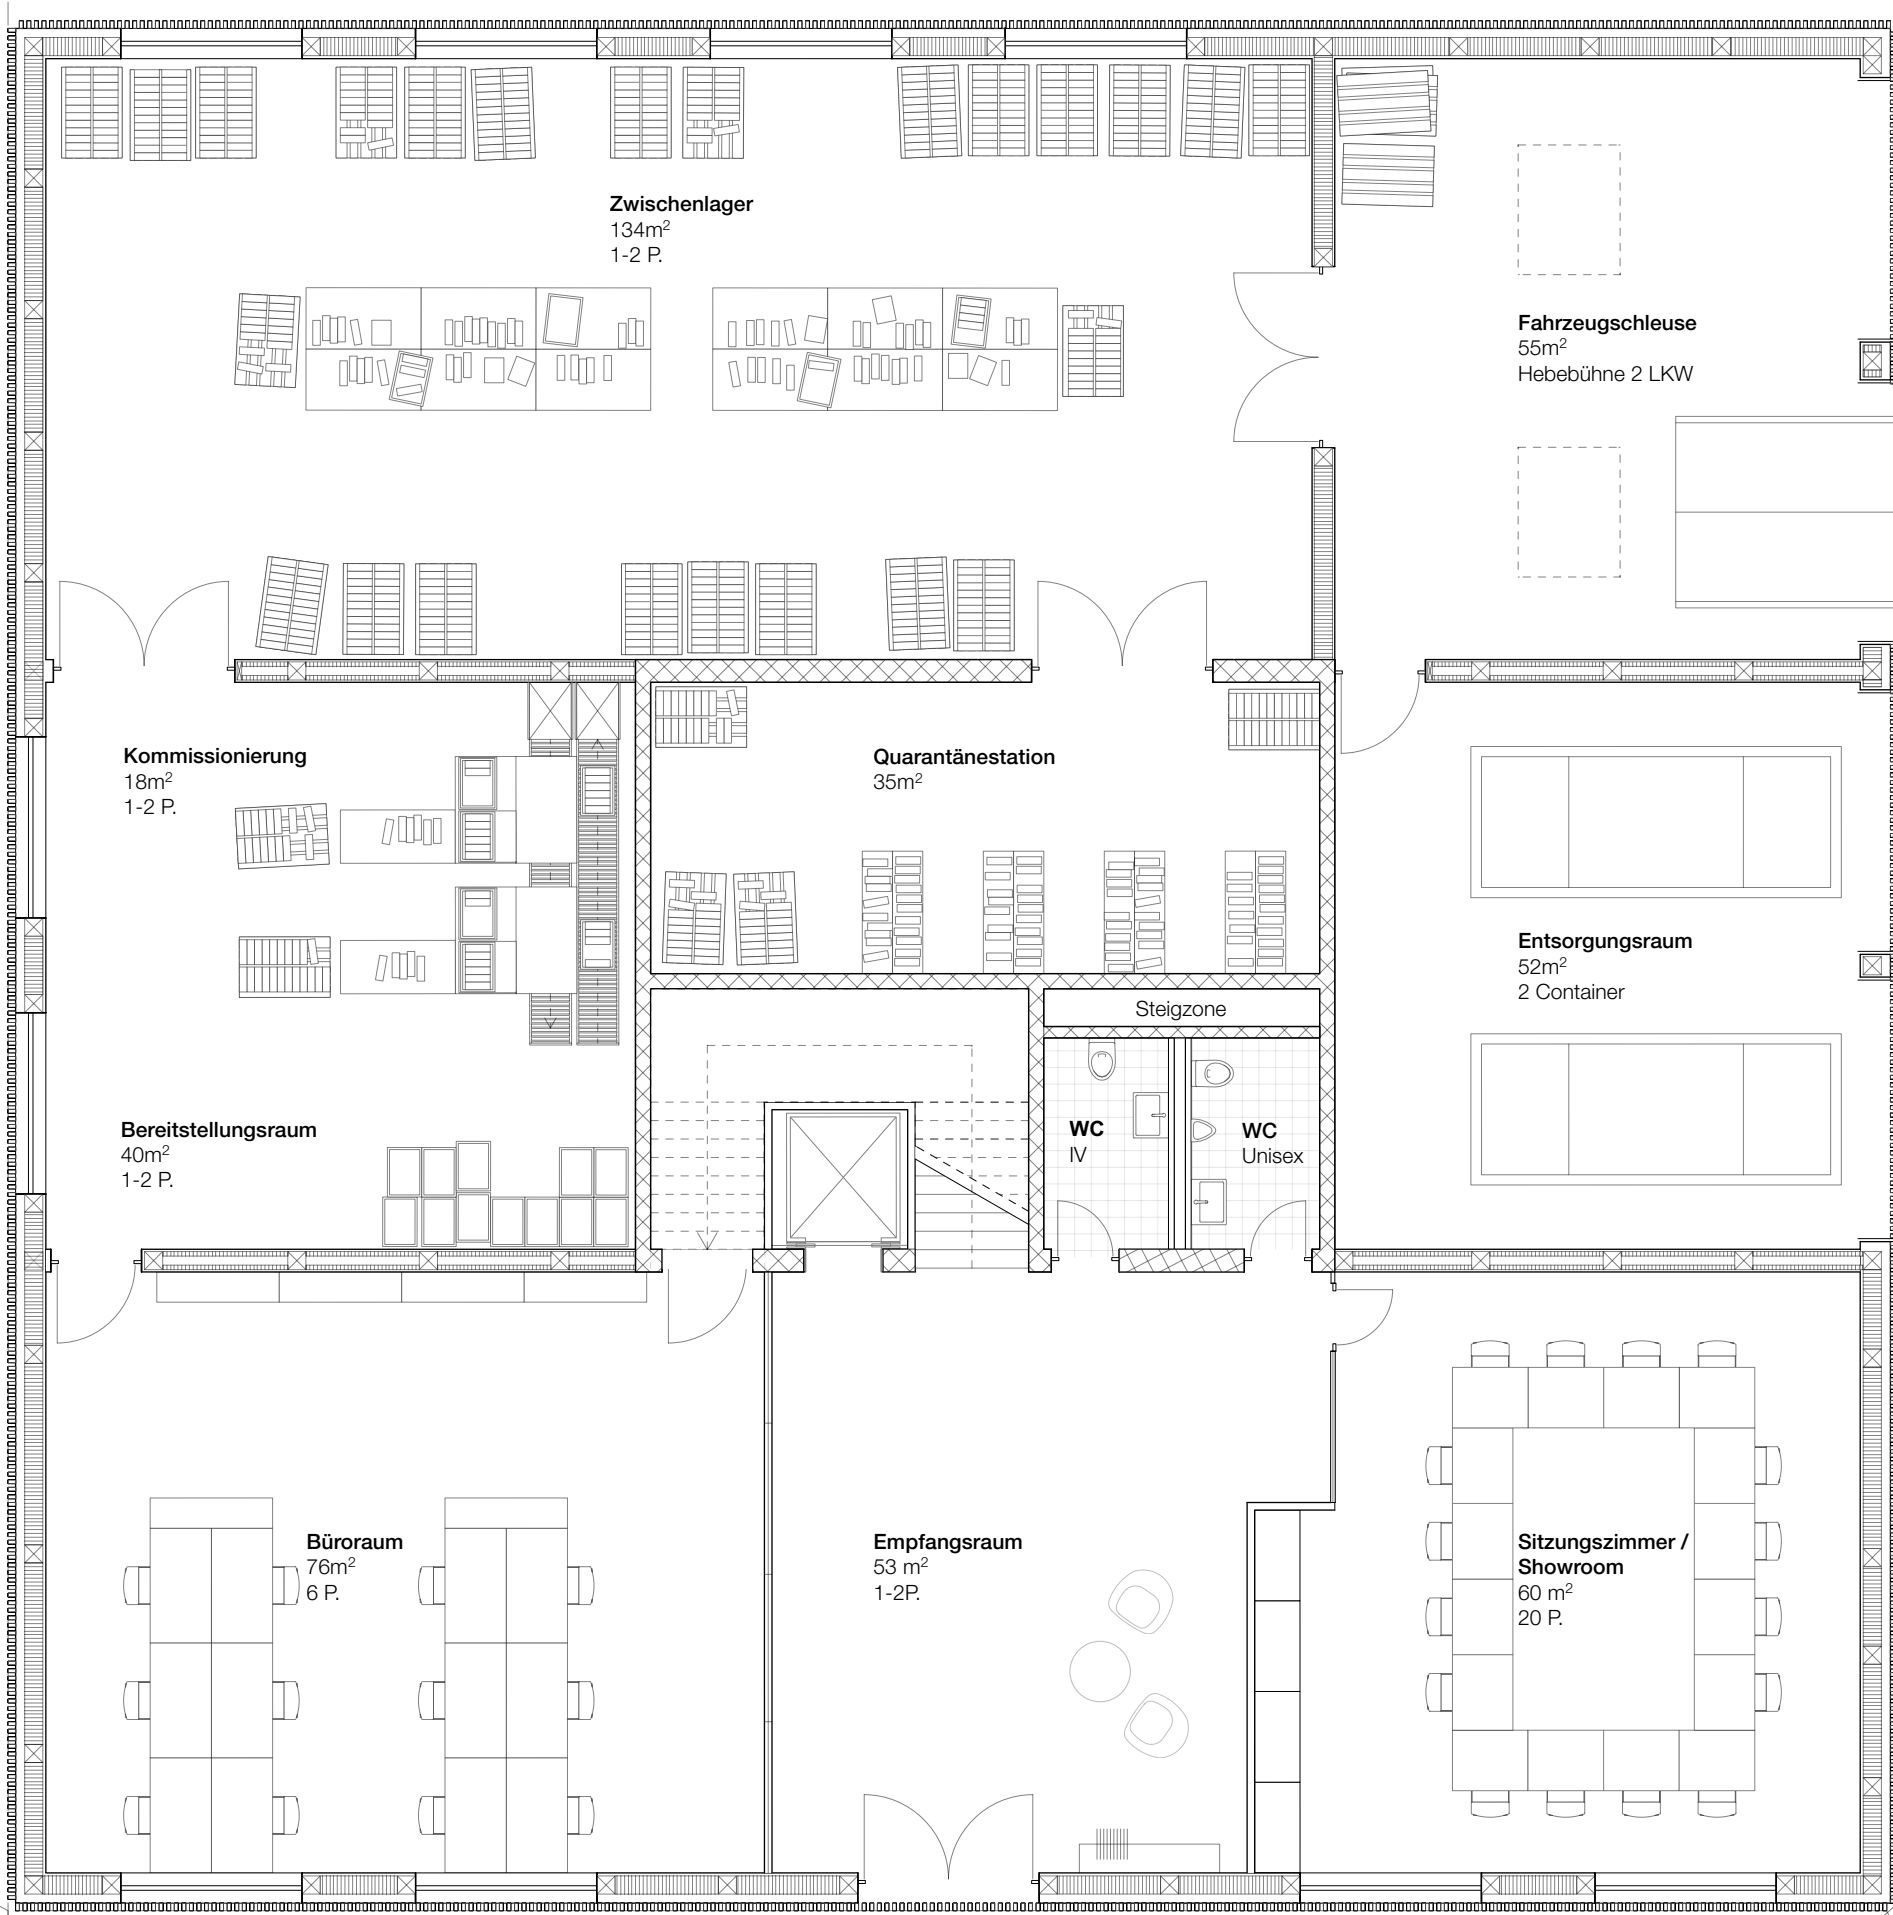

Velo 20

P 1

P 2

P 3

P 4

P 5

Bauperzelle

Grenzabstand

556.00

557.00

558.00

559.00

560.00